










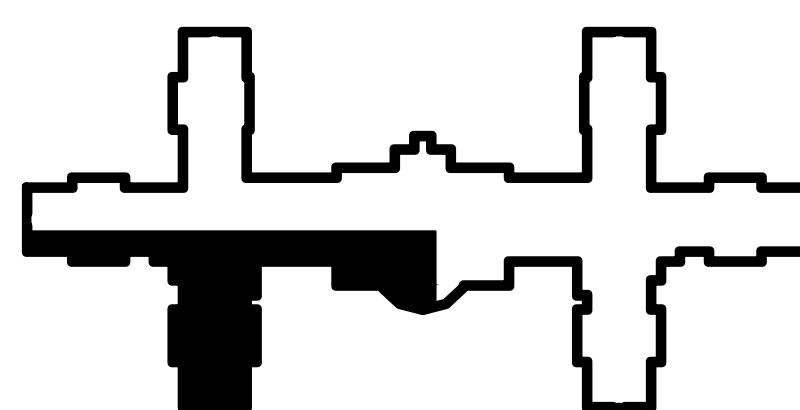


LEGEND



 CEILING DIFFUSERS IN BOLD
 RED TO RECEIVE SMALL
 OPENING GRILL COVER
 SCREENS, WITH $\frac{1}{32}$ " DIAMETER
 OPENINGS STAGGERED ON $\frac{3}{16}$ "
 SPACING




SYMBOLS

	RADIANT CEILING PANEL
	2 X 4 FLUORESCENT
	2 X 2 FLUORESCENT
	DOWNLITE COMPACT FLUORESCENT
	EXIT SIGN
	SUPPLY DIFFUSER
	R.A. GRILLE/ EXHAUST GRILLE
	LINEAR UP/DOWN LIGHT FLUORESCENT
	15" SQUARE METAL HALIDE DOWNLIGHT
	CEILING-MOUNTED ELECTRIC HEATING UNIT

PARTIAL REFLECTED CEILING PLAN - B

SCALE: 1/8"=1'-0"

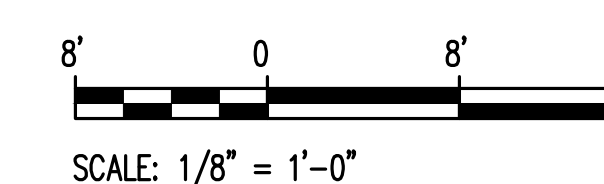

Additions:		Date:	CCI CONSTRUCTION COMPANY, INC.			JWF COLLABORATIVE, INC.	AMERICAN ENGINEERING & SURVEYING, INC.	Seal:	Drawing Scale: 1/8" = 1'-0"		Approved:		Approved: Chief, Facilities and Engineering:		Drawing Title: BUILDING 364 PARTIAL REFLECTED CEILING- PLAN B		Project Title: CORRECT MENTAL HEALTH PATIENT SAFETY ISSUES			Date: 3/30/13							
			CONTRACTOR			ARCHITECT	CIVIL		Drawing Start Date:		Approved:		Approved: Associate Chief for Maintenance And Operations, Perry Point:				Approved: Associate Director for Operations:			Building No: 364		Checked: ERJ		Drawn:		Project No: 512A5-13-304	
			CLAPP & HOLMES			BETA ENGINEERING, INC.	MINNICH ASSOCIATES, ENGINEERING & INC.		Drawing Finish Date:		Approved:		Approved:				Approved: Director, Medical Center:		Location: VAMHCS MEDICAL CENTER PERRY POINT, MARYLAND 21902			DRAWING NO: A1-06		Dwg. 07 of 11			
Revisions:			STRUCTURAL			MECHANICAL	ELECTRICAL		Drawing Approved:		Approved:		Approved:														
						WARNER CONSTRUCTION CONSULTANTS, INC.					Approved:		Approved:														