




LEGEND


-  PATIENT BEDROOM DOORS TO BE REPLACED WITH NEW SYSTEM, IN ACCORDANCE TO SPECIFICATIONS.
-  PATIENT BATHROOM CONTINUOUS HINGE MODIFICATIONS, IN ACCORDANCE TO SPECIFICATIONS.

SEE DETAILS SHEET # 11

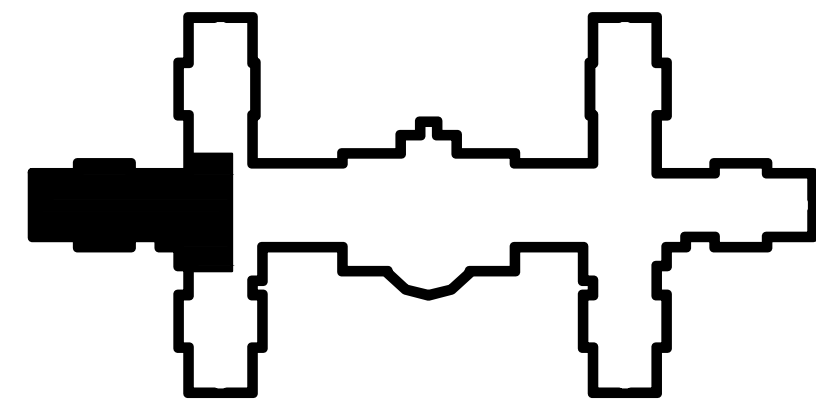

KEY PLAN

PARTIAL FLOOR PLAN – A  
SCALE: 3/16"=1'-0"

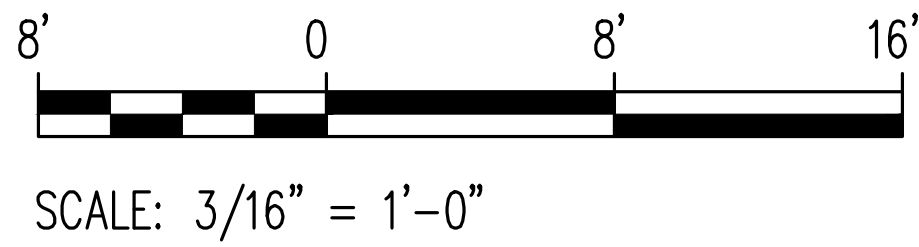

Additions:	Date:	CCI CONSTRUCTION COMPANY, INC.	JWF COLLABORATIVE, INC.	AMERICAN ENGINEERING & SURVEYING, INC.	Seal:	Drawing Scale: 3/16"=1'0"	Approved:	Approved: Chief, Facilities and Engineering:	Drawing Title: BUILDING 364 PARTIAL FLOOR PLAN-A	Project Title: CORRECT MENTAL HEALTH PATIENT SAFETY ISSUES	Date: 3/30/13
		CONTRACTOR	ARCHITECT	CIVIL		Drawing Start Date:	Approved:	Approved: Associate Chief for Maintenance And Operations, Perry Point:			
		CLAPP & HOLMES	BETA ENGINEERING, INC.	MINNICH ASSOCIATES, ENGINEERING & INC.		Drawing Finish Date:	Approved:	Approved:			
	Revisions:	STRUCTURAL	MECHANICAL	ELECTRICAL		Drawing Approved:	Approved:	Approved:			
			WARNER CONSTRUCTION CONSULTANTS, INC.				Approved:	Approved:	Approved: Associate Director for Operations:	Building No: 364	Checked: ERJ
			COST/CPM				Approved:	Approved:	Approved: Director, Medical Center:	Drawn:	DRAWING NO: A1-03
										Location: VAMHCS MEDICAL CENTER PERRY POINT, MARYLAND 21902	Dwg. 04 of 11