
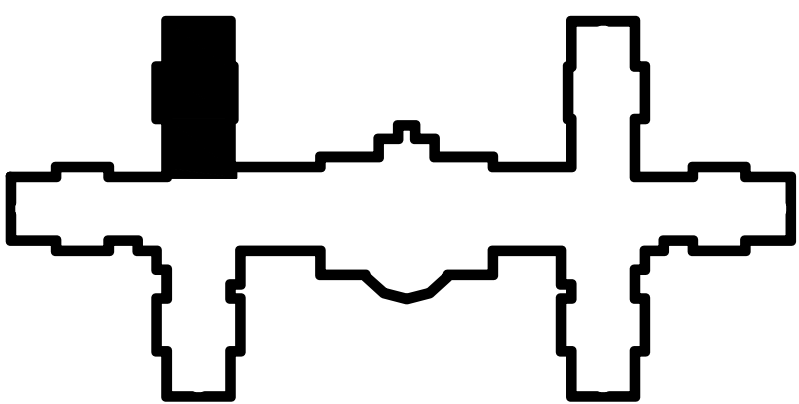


LEGEND

- PATIENT BEDROOM DOORS TO BE REPLACED WITH NEW SYSTEM, IN ACCORDANCE TO SPECIFICATIONS.
- PATIENT BATHROOM CONTINUOUS HINGE MODIFICATIONS, IN ACCORDANCE TO SPECIFICATIONS.

SEE DETAILS SHEET # 11

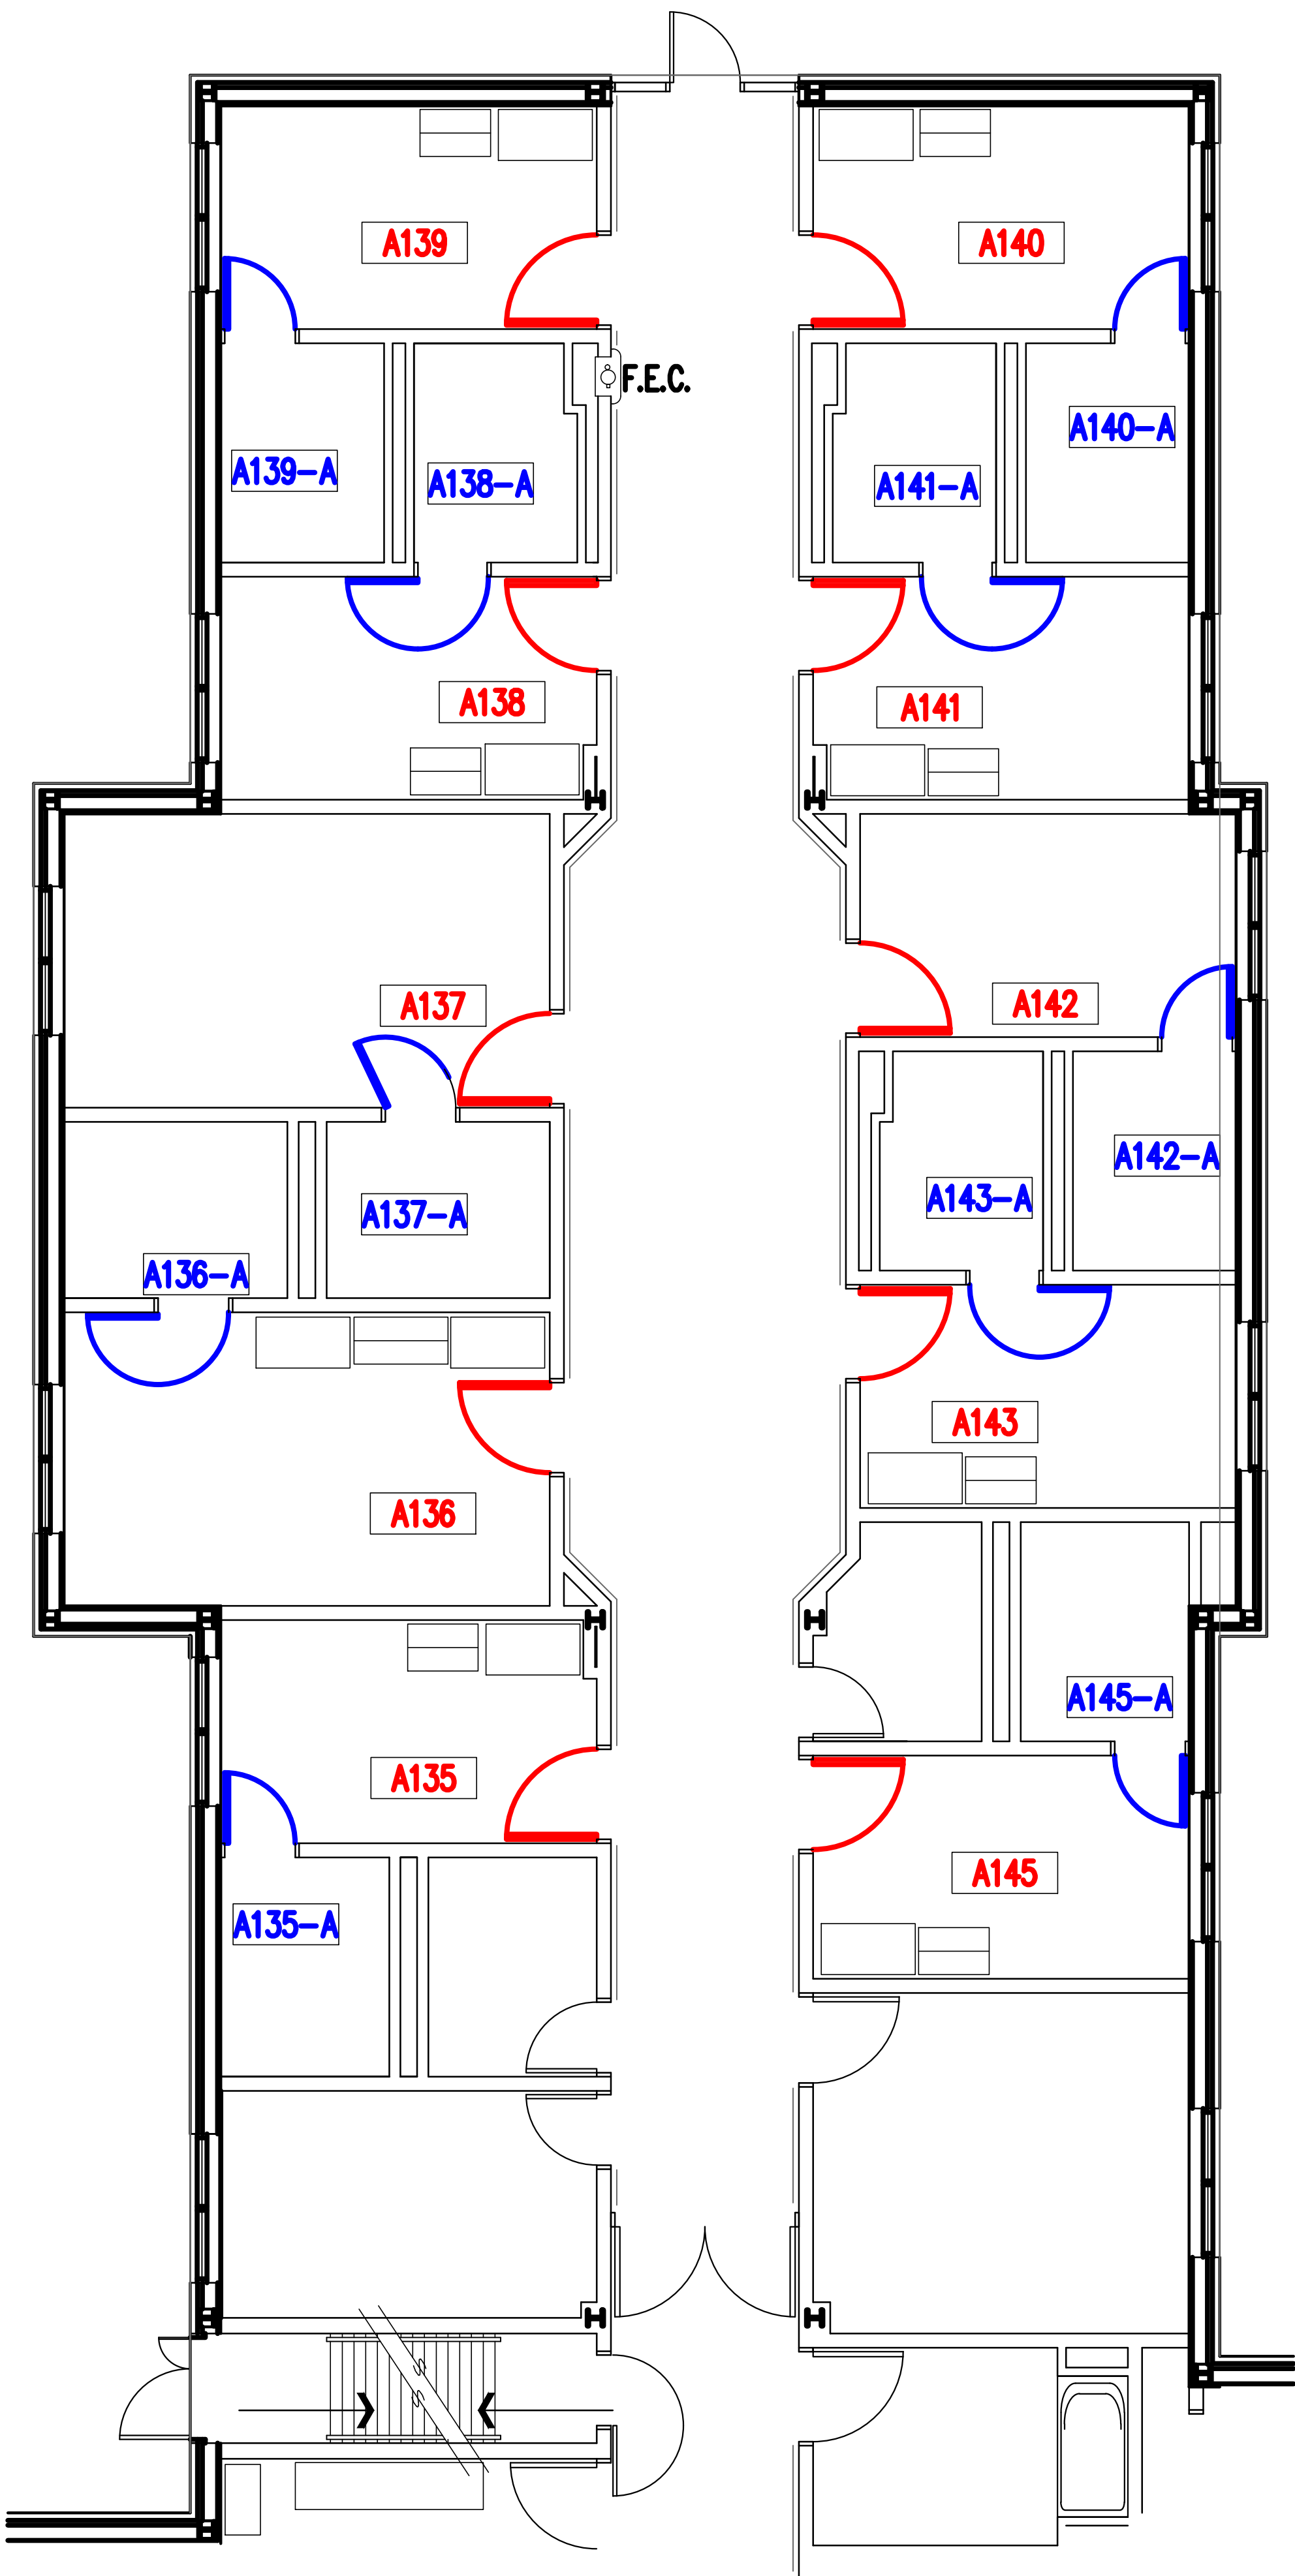

KEY PLAN

PARTIAL FLOOR PLAN-A

SCALE: 3/16"=1'-0"



SCALE: 3/16" = 1'-0"

			Drawing Scale: 3/16"=1'-0"		Approved: Chief, Facilities and Engineering:	Drawing Title: PARTIAL FLOOR PLAN-A	Project Title: CORRECT MENTAL HEALTH PATIENT SAFETY ISSUES	Date: 3/30/13	DEPARTMENT OF VETERANS AFFAIRS
			Drawing Start Date:		Approved: Associate Chief for Maintenance And Operations, Perry Point:				
			Drawing Finish Date:						
			Drawing Approved:						
						Approved: Associate Director for Operations:	Building No: 364	Checked: ERJ	Drawn:
						Approved: Director, Medical Center:	Location: VAMHCS Perry Point MD	DRAWING NO: A1-02 Dwg. 03 of 11	