


three inches = one foot
 one and one half inches = one foot
 one inch = one foot
 three quarters inch = one foot
 one half inch = one foot
 three eighths inch = one foot
 one quarter inch = one foot
 one eighth inch = one foot

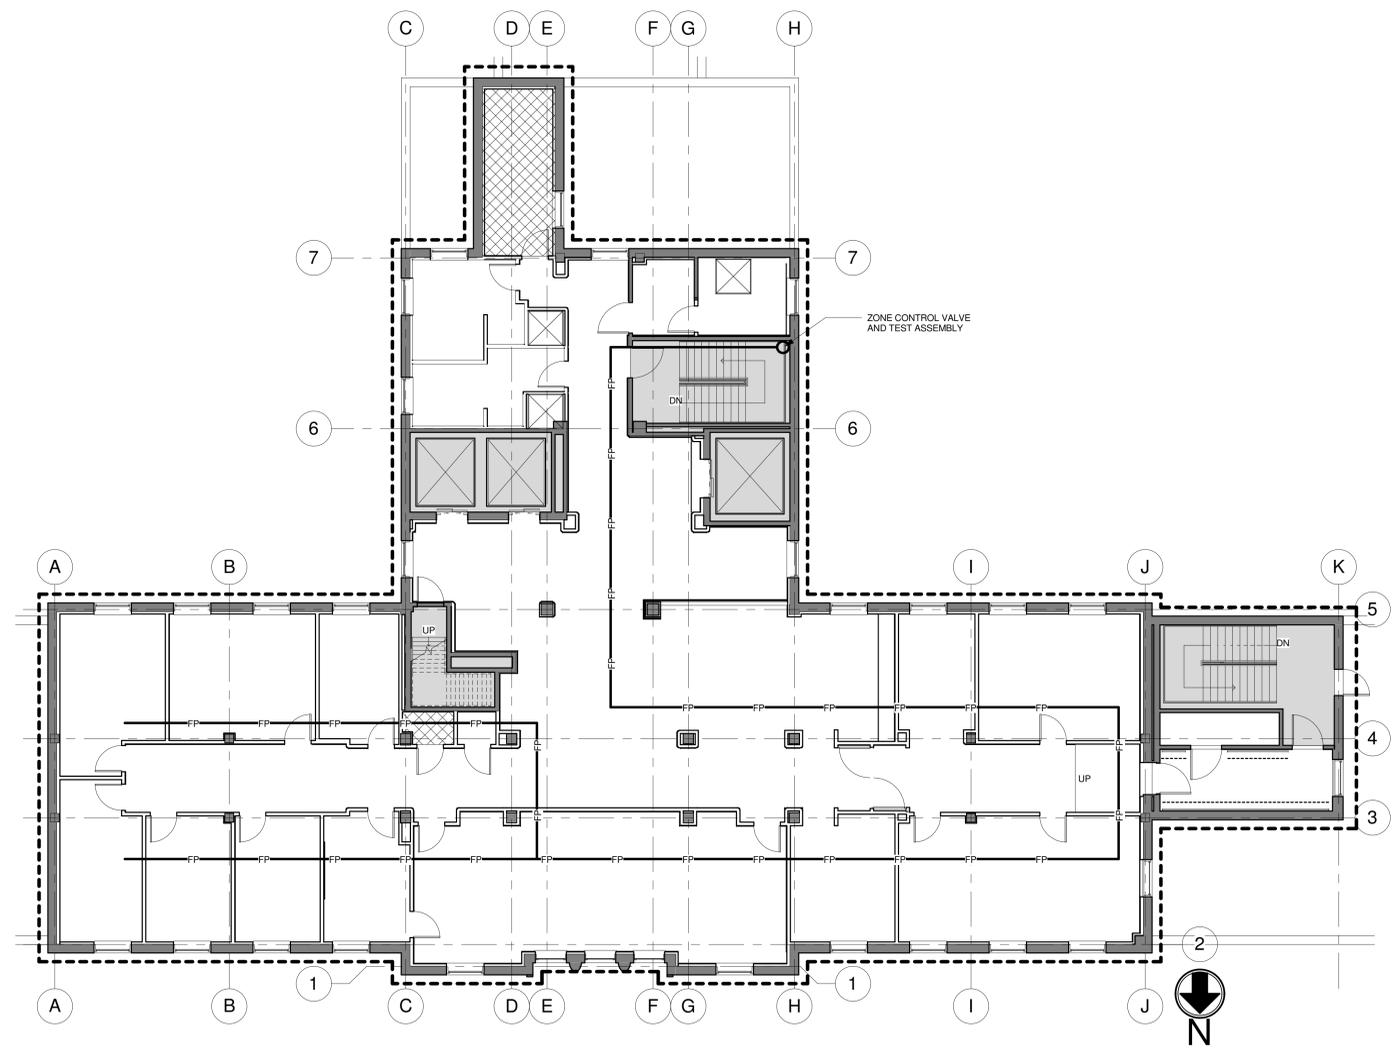

1 6TH FLOOR FIRE PROTECTION PLAN
 SCALE: 1/8" = 1'-0" RE:1 /1-AS201

GRAPHIC LEGEND

- LIGHT HAZARD
- ORDINARY GROUP 1
- AREA NOT IN CONTRACT
- CONSTRUCTION LIMITS
- NEW FIRE PROTECTION

- SHEET NOTES**
1. REMOVE ALL EXISTING FIRE SPRINKLER PIPES, HEADS, AND ACCESSORIES WITH THE PROJECT LIMITS. SEE SPECIFICATIONS SECTIONS 21 13 13 AND 01 00 00
 2. CENTER SPRINKLER IN ACOUSTICAL CEILING TILE IN BOTH DIRECTIONS. PROVIDE SPRINKLER IN MIDDLE TILE OF CORRIDOR ALSO.
 3. EXISTING FIRE PROTECTION SYSTEM AND FIRE ALARM MUST BE KEPT OPERATIONAL.
 4. NECESSARY DISRUPTIONS TO FIRE PROTECTION SYSTEM OR FIRE ALARM OUTSIDE OF PROJECT AREA MUST BE COORDINATED WITH VAMC COR.
 5. REPAIR EXISTING FINISHES THAT ARE DAMAGED DURING RENOVATION TO MATCH PREVIOUS EXISTING CONDITION.
 6. COORDINATE SPRINKLERS LOCATION WITH MECHANICAL PLACEMENT.

BUILDING IS FULLY SPRINKLERED

Revisions:	Date

STATE OF COLORADO
 ROBERT D. SMITH
 LICENSED ARCHITECT
 12 APRIL 2013

CONSULTANTS:

IEAG
 9201 West Broadway
 Brooklyn Park, MN 55445
 Toll Free: 800.233.9513
 Tel: 763.315.7600
 Fax: 763.315.7920

SSR Smith Seckman Reid, Inc.
 3055 E. Teller Ave. Suite 1100
 Denver, CO 80237
 (303) 776-1222
 FAX: (303) 694-9144
 www.ssr-inc.com

ARCHITECT/ENGINEERS:
COX DESIGN ASSOCIATES

ARCHITECTURE PLANNING INTERIORS

Austin 5121 Bee Caves Road, Suite 203 Austin, Texas 78746
 T: 512 - 327 - 4149
 F: 512 - 327 - 7679
 coxdesign@austin.rr.com

Chicago 345 N. Canal St. Suite 701 Chicago, IL 60605
 T: 312 - 454 - 9434
 F: 312 - 454 - 9439
 bcoc@coxtd.com

Approved: Medical Center Director	Approved: Safety Officer	Approved: Chief, EMS
Approved: Associate Director	Approved: Chief, IT	Approved: Chief, Infection Control
Approved: Chief, Facility Mgmt	Approved: Service Chief	Approved: Chief, Police

Drawing Title
6TH FLOOR - FIRE PROTECTION

Location
**GRAND JUNCTION VAMC
 2121 NORTH AVENUE
 GRAND JUNCTION, CO 81501**

Project Name RENOVATE 6TH FLOOR		Project Number 575-12-102	
Date 12 APRIL 2013		Drawing Number 1-FP1	
Building Number 1	Checked RHC	Drawn CAW	Dwg. of

Office of Construction and Facilities Management

Department of Veterans Affairs