



GENERAL NOTES



- (1) DRAWINGS ARE NOT TO SCALE. CONTRACTOR TO VISIT JOB SITE PRIOR TO SUBMITTING BID TO DETERMINE QUANTITIES AND VERIFY ALL CONDITIONS AND DIMENSIONS.
- (2) COORDINATE ALL WORK INDICATED ON DRAWINGS WITH CONTRACT SPECIFICATIONS
- (3) DOGWOOD AVENUE, FIRST STREET AND SOUTH FIRST STREET WILL NEED TO REMAIN OPERATIONAL DURING MILLING OPERATIONS. CONTRACTOR TO PROVIDE NECESSARY TRAFFIC CONTROL DURING CONSTRUCTION.
- (4) CONTRACTOR SHALL PROVIDE AND MAINTAIN TRAFFIC CONTROL SIGNS AND DEVICES IN ACCORDANCE WITH THE LATEST MANUAL OF UNIFORM TRAFFIC CONTROL DEVICES.
- (5) CONSTRUCTION DEBRIS AND EXCESS MATERIAL SHALL BE DISPOSED OF BY THE CONTRACTOR OFF THE OWNER'S PROPERTY AT NO ADDITIONAL COST.
- (6) ALL DISTURBED AREAS ARE TO BE SEEDED AND MULCHED. BACK FILL ALL RAISED GRADES WITH TOPSOIL.
- (7) ALL DISTURBED AREAS SHOULD BE REPLACED SUCH THAT THE CONDITIONS ARE THE SAME AS THE EXISTING CONDITIONS.
- (8) IT IS THE INTENT OF THE PROJECT TO RESURFACE/REPLACE THE PAVEMENT IN THE INDICATED AREAS ON THE SITE PLAN. ALL EXISTING ELEVATIONS/PROFILES OF EXISTING ROADS INCLUDING PROPER SLOPE DRAINAGE FROM CROWN OF ROADS AND TO CATCH BASINS SHALL BE RE-ESTABLISHED DURING INSTALLATION OF NEW ROAD SURFACES.
- (9) CONTRACTOR TO EMPLOY A SOILS ENGINEER TO DETERMINE AREAS OF REMEDIATION AND BASE SUITABILITY AFTER MILLING OF ROADWAY. THIS CONSULTANT SHALL BE AN INDEPENDENT FIRM NOT ASSOCIATED WITH THE PAVING CONTRACTOR AND WILL BE COMPENSATED BY THE PRIME CONTRACTOR
- (10) WEEKEND AND OR NIGHT WORK MAY BE REQUIRED ON DOGWOOD AVENUE AND THE DOMICILIARY CIRCLE. DOGWOOD AVENUE HAS SUBSTANTIAL PARKING STALLS WHICH ARE UTILIZED BY VA EMPLOYEES DURING NORMAL WORKING HOURS. CONTRACTOR TO SCHEDULE OPERATIONS ON DOGWOOD AVENUE TO MINIMIZE PARKING DISRUPTIONS. CONTRACTOR TO PROVIDE COR A PLAN PRIOR TO THE BEGINNING OF CONSTRUCTION TO DEMONSTRATE MINIMAL DISRUPTION TO PARKING. THE DOMICILIARY CIRCLE IS A HIGH VOLUME TRAFFIC AREA AND IS WHERE THE VALET PARKING AREA IS LOCATED. WEEKEND WORK WILL BE REQUIRED IN THE DOMICILIARY CIRCLE AREA.
- (11) EXISTING MANHOLES, INLETS AND VALVE BOXES ARE NOT DEPICTED FOR CLARITY. CONTRACTOR TO ADJUST MANHOLE RIMS AND VALVE BOXES AS NECESSARY TO PROPOSED TOP OF ASPHALT ELEVATION. MANHOLE RIMS AND VALVE BOXES SHALL NOT BE PAVED OVER AND BE FLUSH WITH PAVEMENT.
- (12) ALL STRIPING TO BE PER TPOOT REQUIREMENTS.

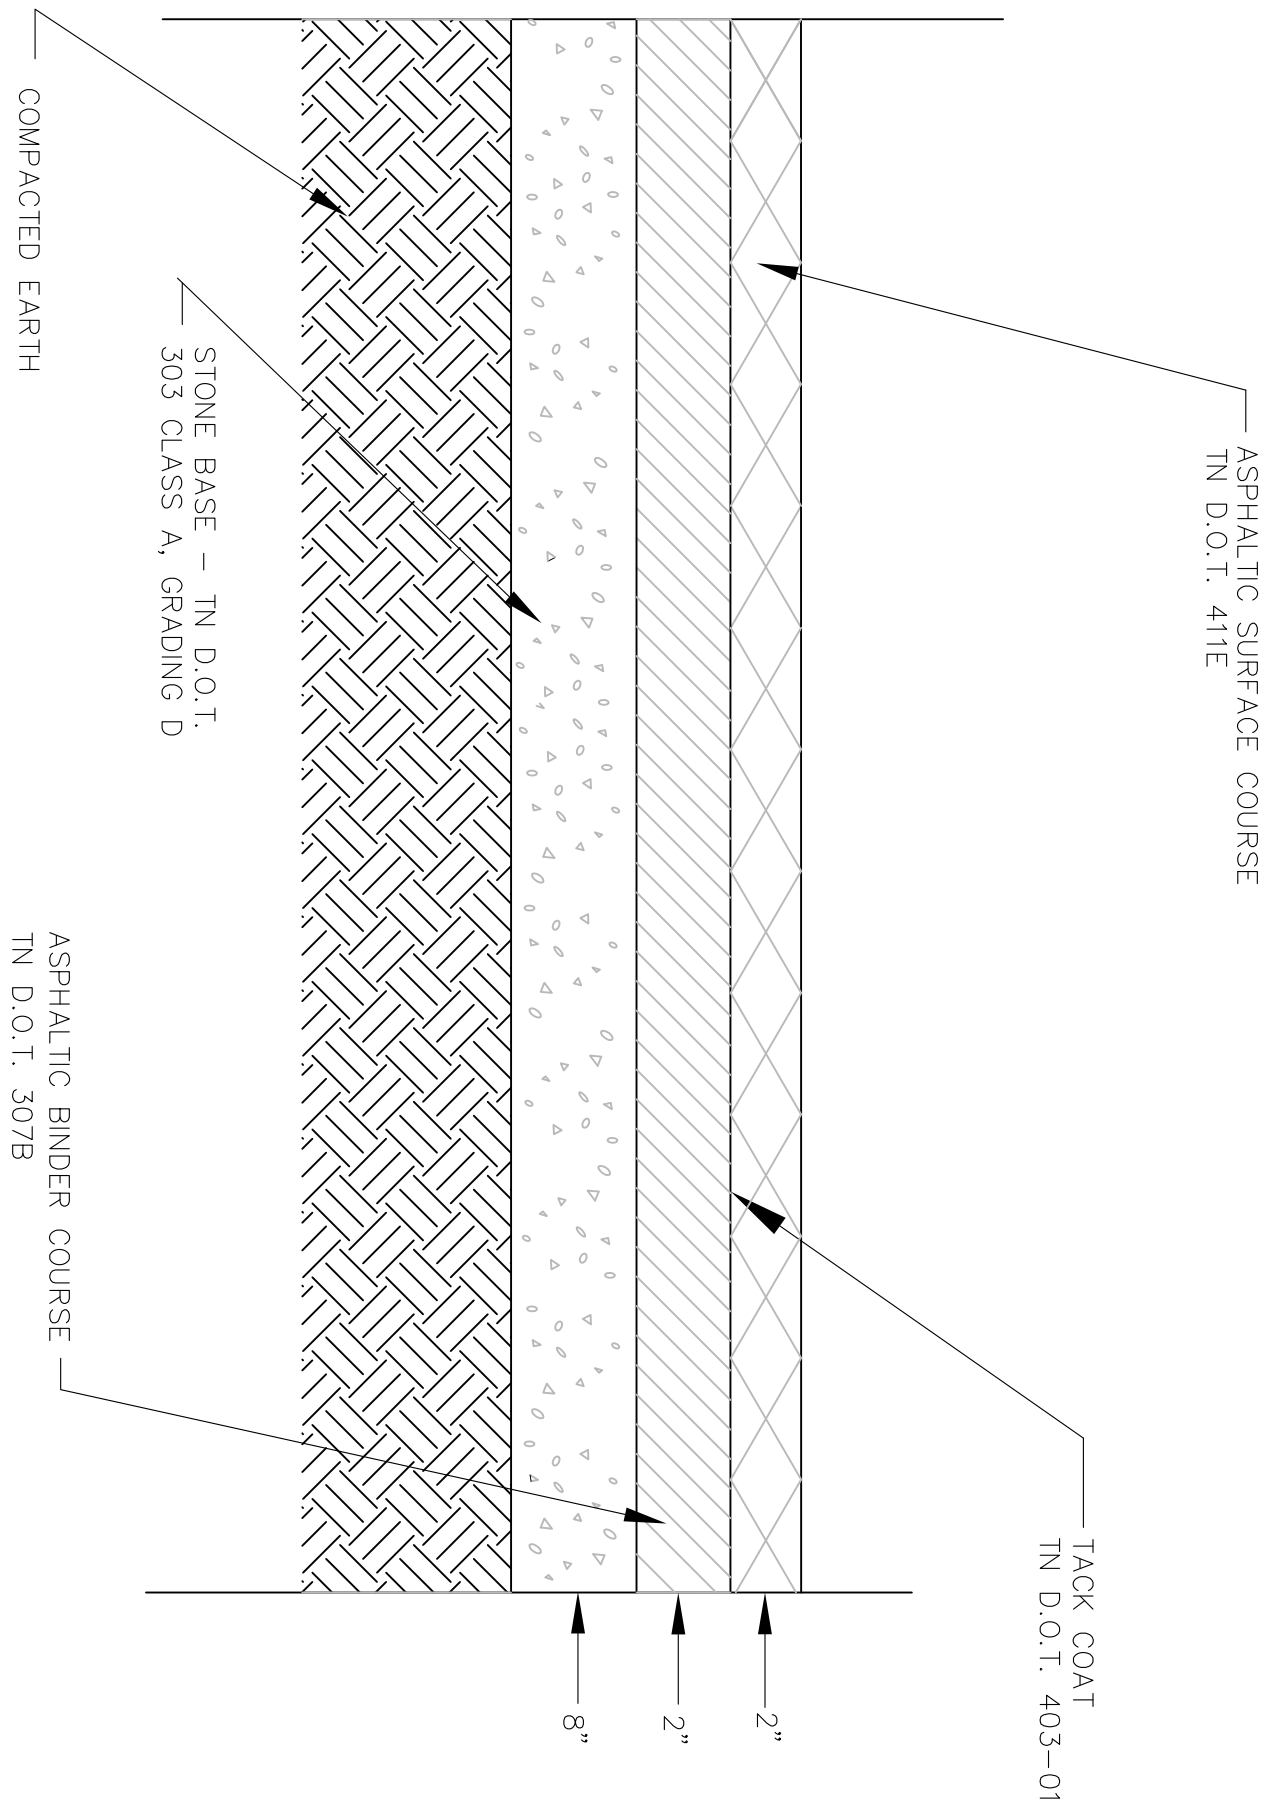


1 PAVEMENT STRUCTURE REPLACEMENT DETAIL
C3 NTS

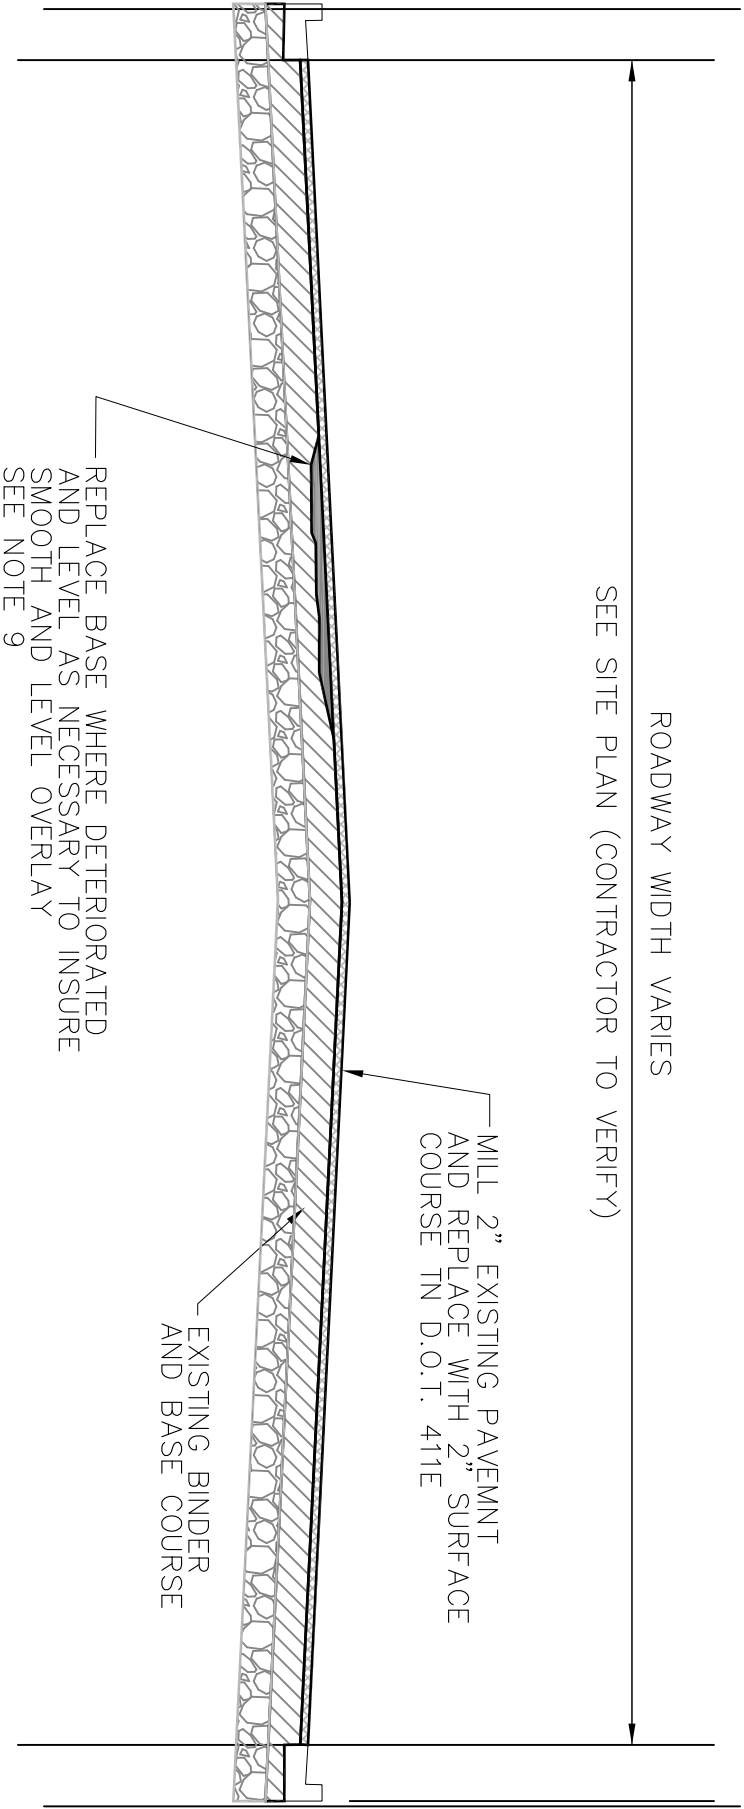

2 PAVEMENT MILLING RESURFACING DETAIL
C3 NTS

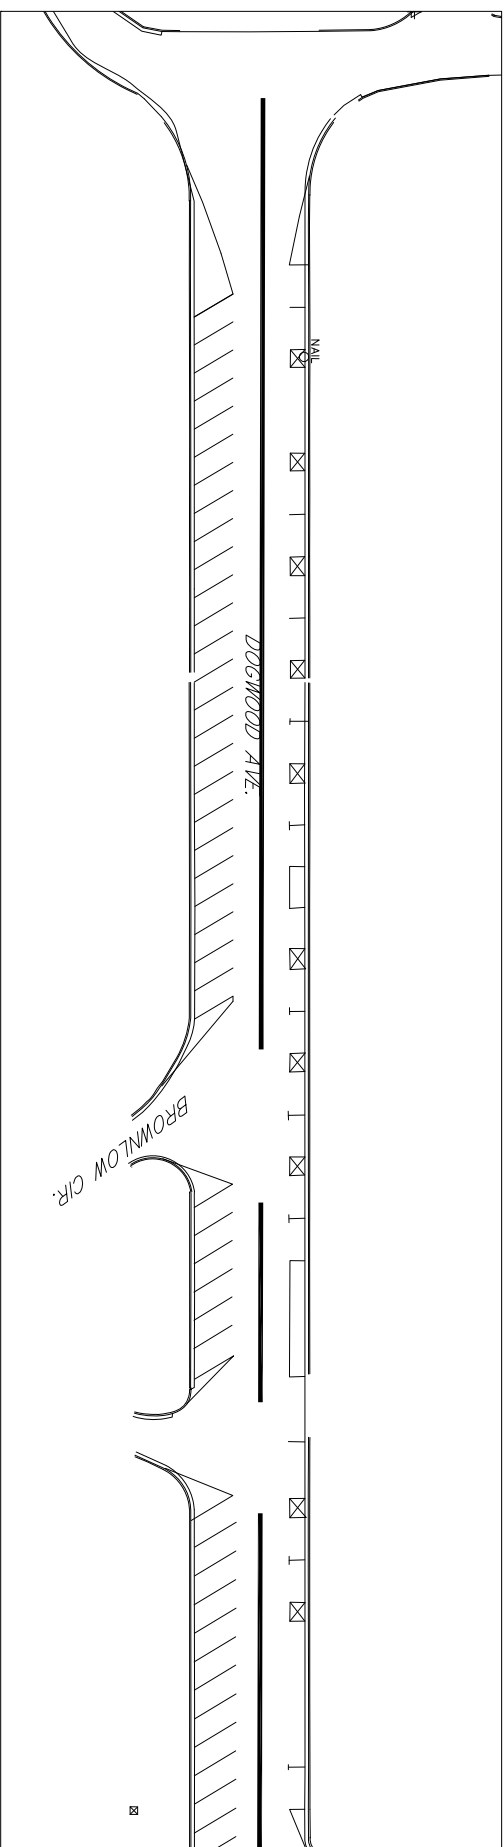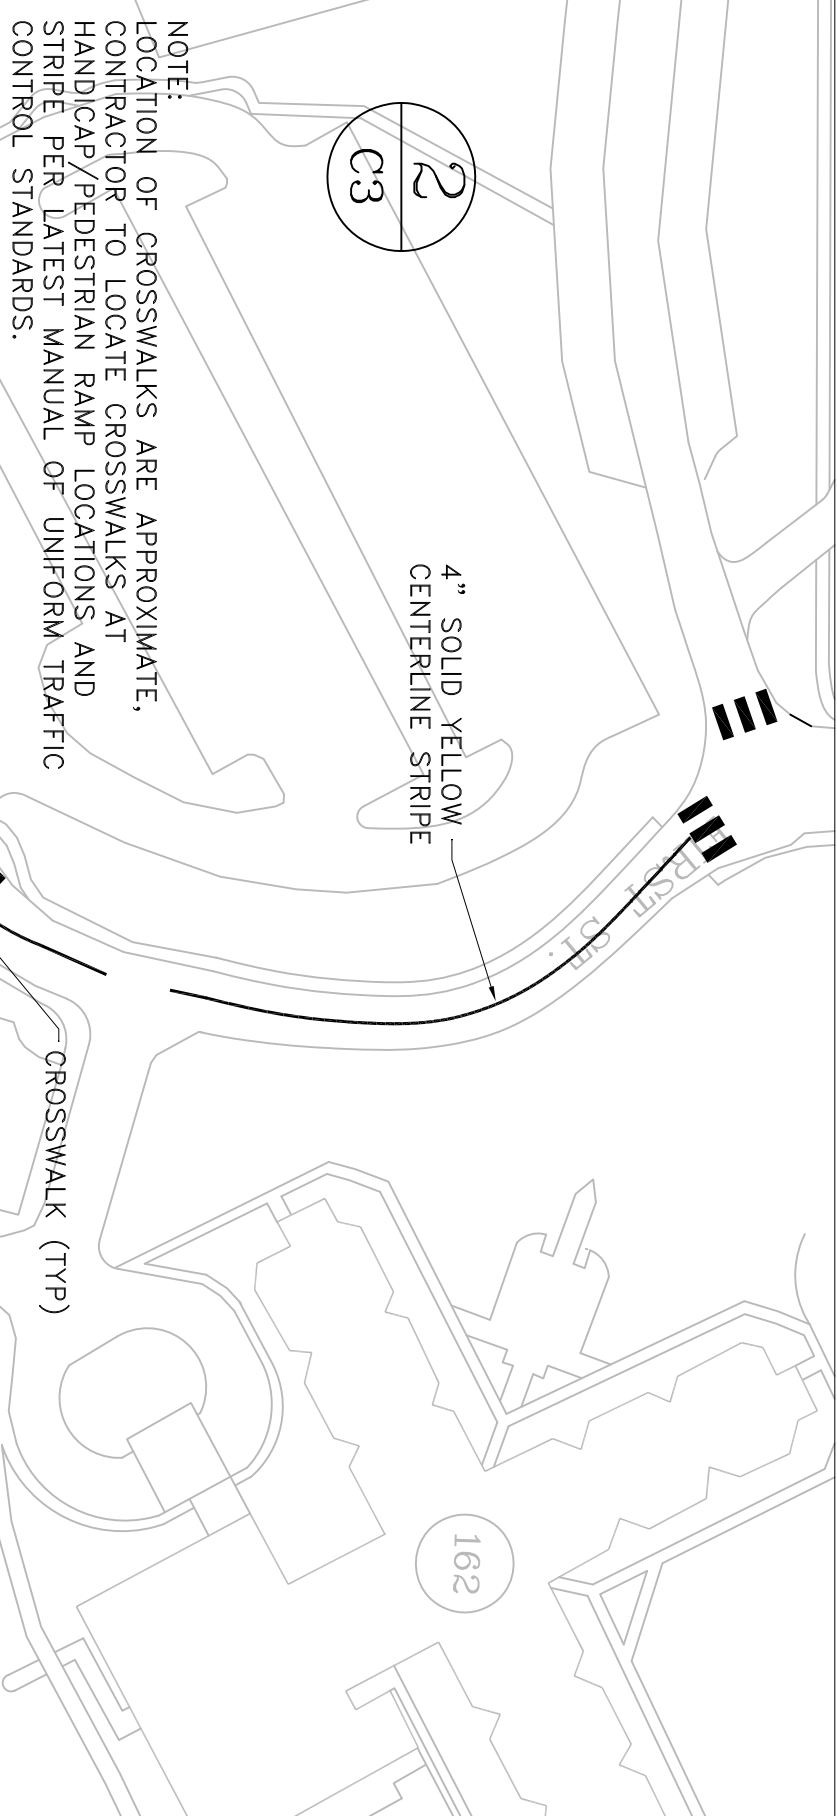

DOGWOOD AVENUE EXISTING STRIPING PLAN
N.T.S.

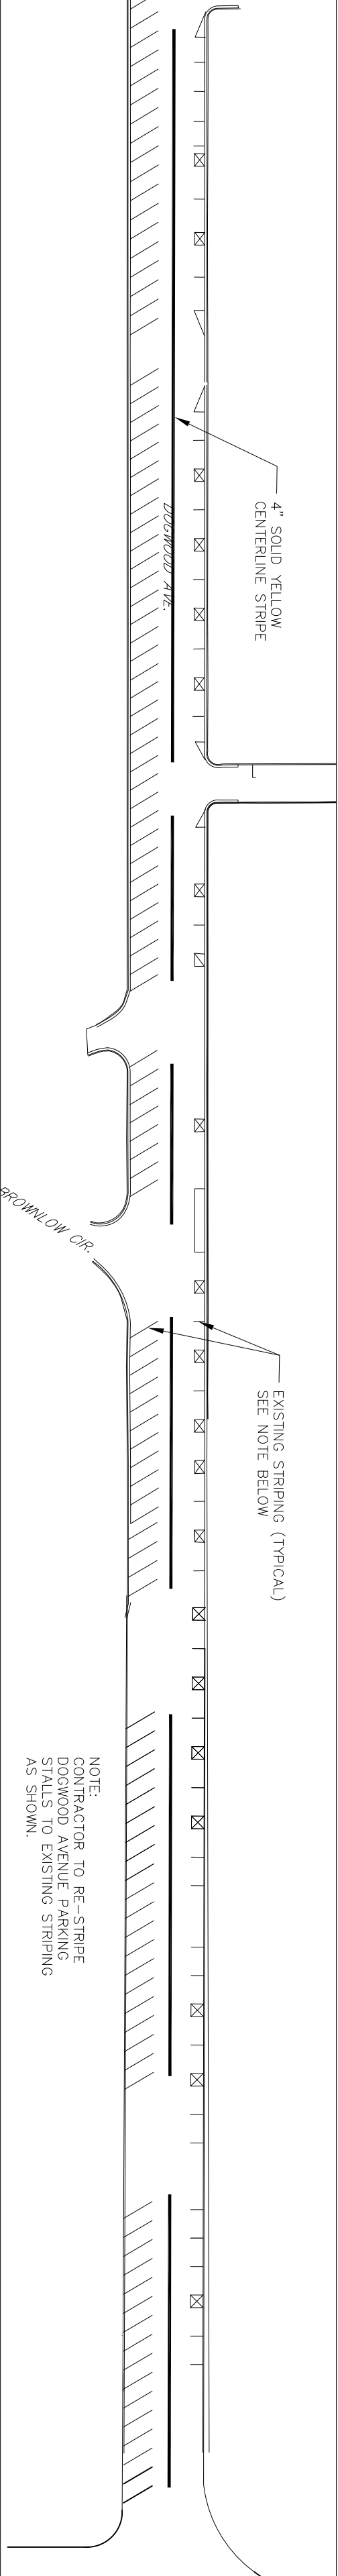

NOTE:
CONTRACTOR TO RE-STRIP
STALLS TO EXISTING STRIPING
AS SHOWN.

Reviews		Date	
APPROVAL:		Date	
Medical Center Director		Date	
Assoc. Med. Center Director		Date	
Drawing Title		Project Title	
DETAILS AND NOTES		CORRECT STREET AND ROADWAY DEFICIENCIES	
Approved: Chief Facility Mgr.		Building Number	
DANIEL B. SINGER III, P.E.		Checked	
		Drawn	
		JANOWICZ	
		Location	
		MOUNTAIN HOME, TN	
		Date	
		3/20/13	
		Project No.	
		621-13-107	
		Drawing No.	
		C3	
		Dwg. 3 of 3	
Department of Veterans Affairs			