


MYRTLE AVENUE

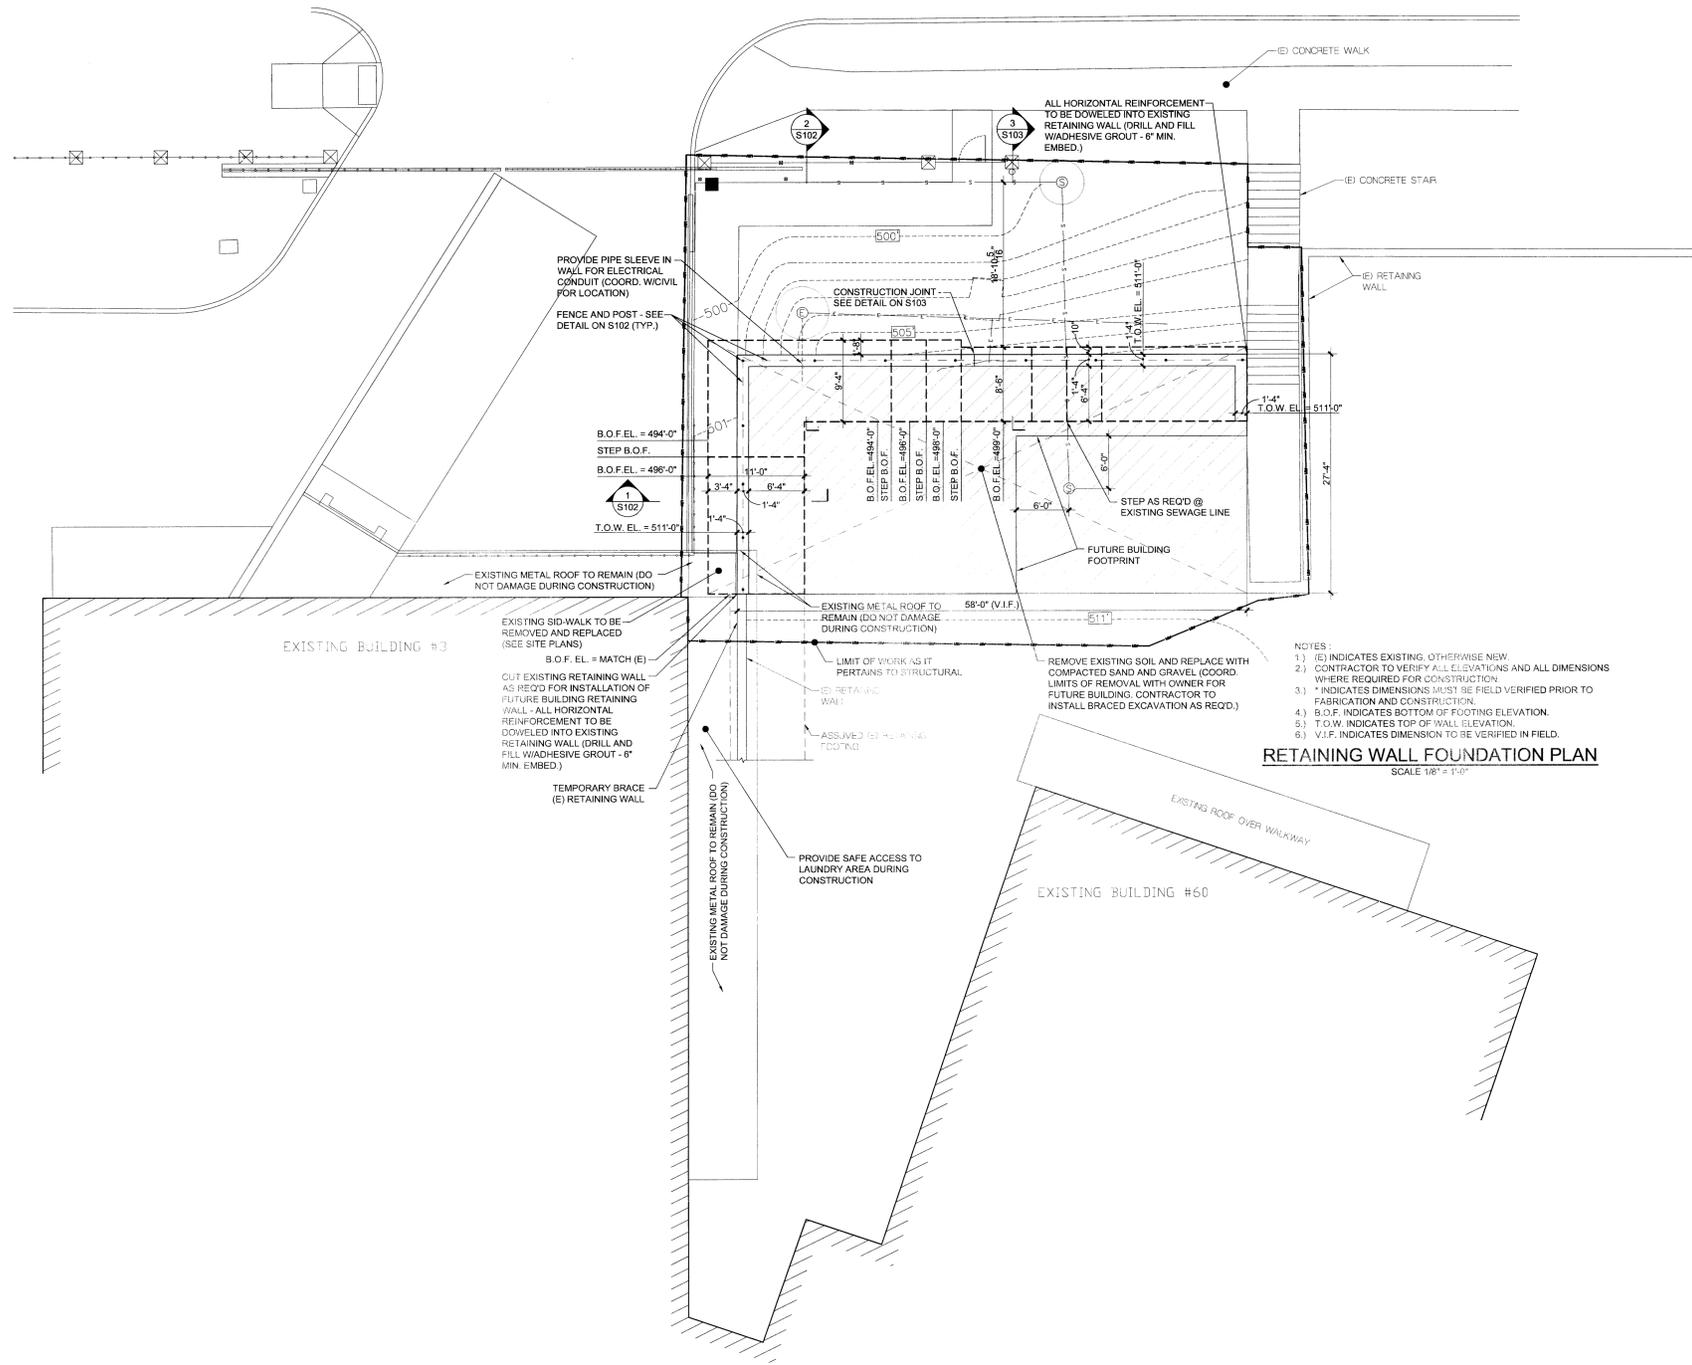

NOTES:
 1) (E) INDICATES EXISTING, OTHERWISE NEW.
 2) CONTRACTOR TO VERIFY ALL ELEVATIONS AND ALL DIMENSIONS WHERE REQUIRED FOR CONSTRUCTION.
 3) * INDICATES DIMENSIONS MUST BE FIELD VERIFIED PRIOR TO FABRICATION AND CONSTRUCTION.
 4) B.O.F. INDICATES BOTTOM OF FOOTING ELEVATION.
 5) T.O.W. INDICATES TOP OF WALL ELEVATION.
 6) V.I.F. INDICATES DIMENSION TO BE VERIFIED IN FIELD.

RETAINING WALL FOUNDATION PLAN
 SCALE 1/8" = 1'-0"

0
 1
 2
 3
 4
 5
 6
 7
 8
 9
 10
 11
 12
 13
 14
 15
 16

one eighth inch = one foot
 one quarter inch = one foot
 three eighths inch = one foot
 one half inch = one foot
 three quarters inch = one foot
 one inch = one foot
 one and one half inches = one foot
 three inches = one foot

100% SUBMISSION	06/05/12
Revisions	Date




JSE
 Johnson Structural Engineering, Inc.
 30 Faith Avenue, Auburn, Massachusetts 01501
 phone: (508) 832-3035 fax: (508) 832-3393

Architectural INSIGHTS, Inc
 3 Conway Street, Palmer, MA 01959
 413-235-2252 fax: 413-235-4881
 e-mail: insights@insights-engineers.com

Drawing Title	RETAINING WALL FOUNDATION PLAN	
APPROVED:	VAMC ENGINEERING MNGR OSCAR PRUE	
APPROVED:	CHIEF, FACILITY SERVICE GLEN CYPHERS	

Project Title	RETAINING WALL REPLACEMENT LOADING DOCK AT LAUNDRY	
Building No.	Checked RAJ	Drawn RP
Location	ALBANY, NY	

Date	06/05/12
Project No.	528A8-10-809
DRAWING NO.	S101

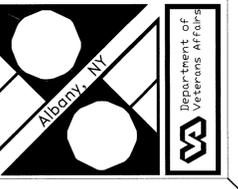

SCALE: AS NOTED