


three inches = one foot
one and one half inches = one foot
one inch = one foot
one half inch = one foot
one eighth inch = one foot
one quarter inch = one foot
one eighth inch = one foot
one eighth inch = one foot

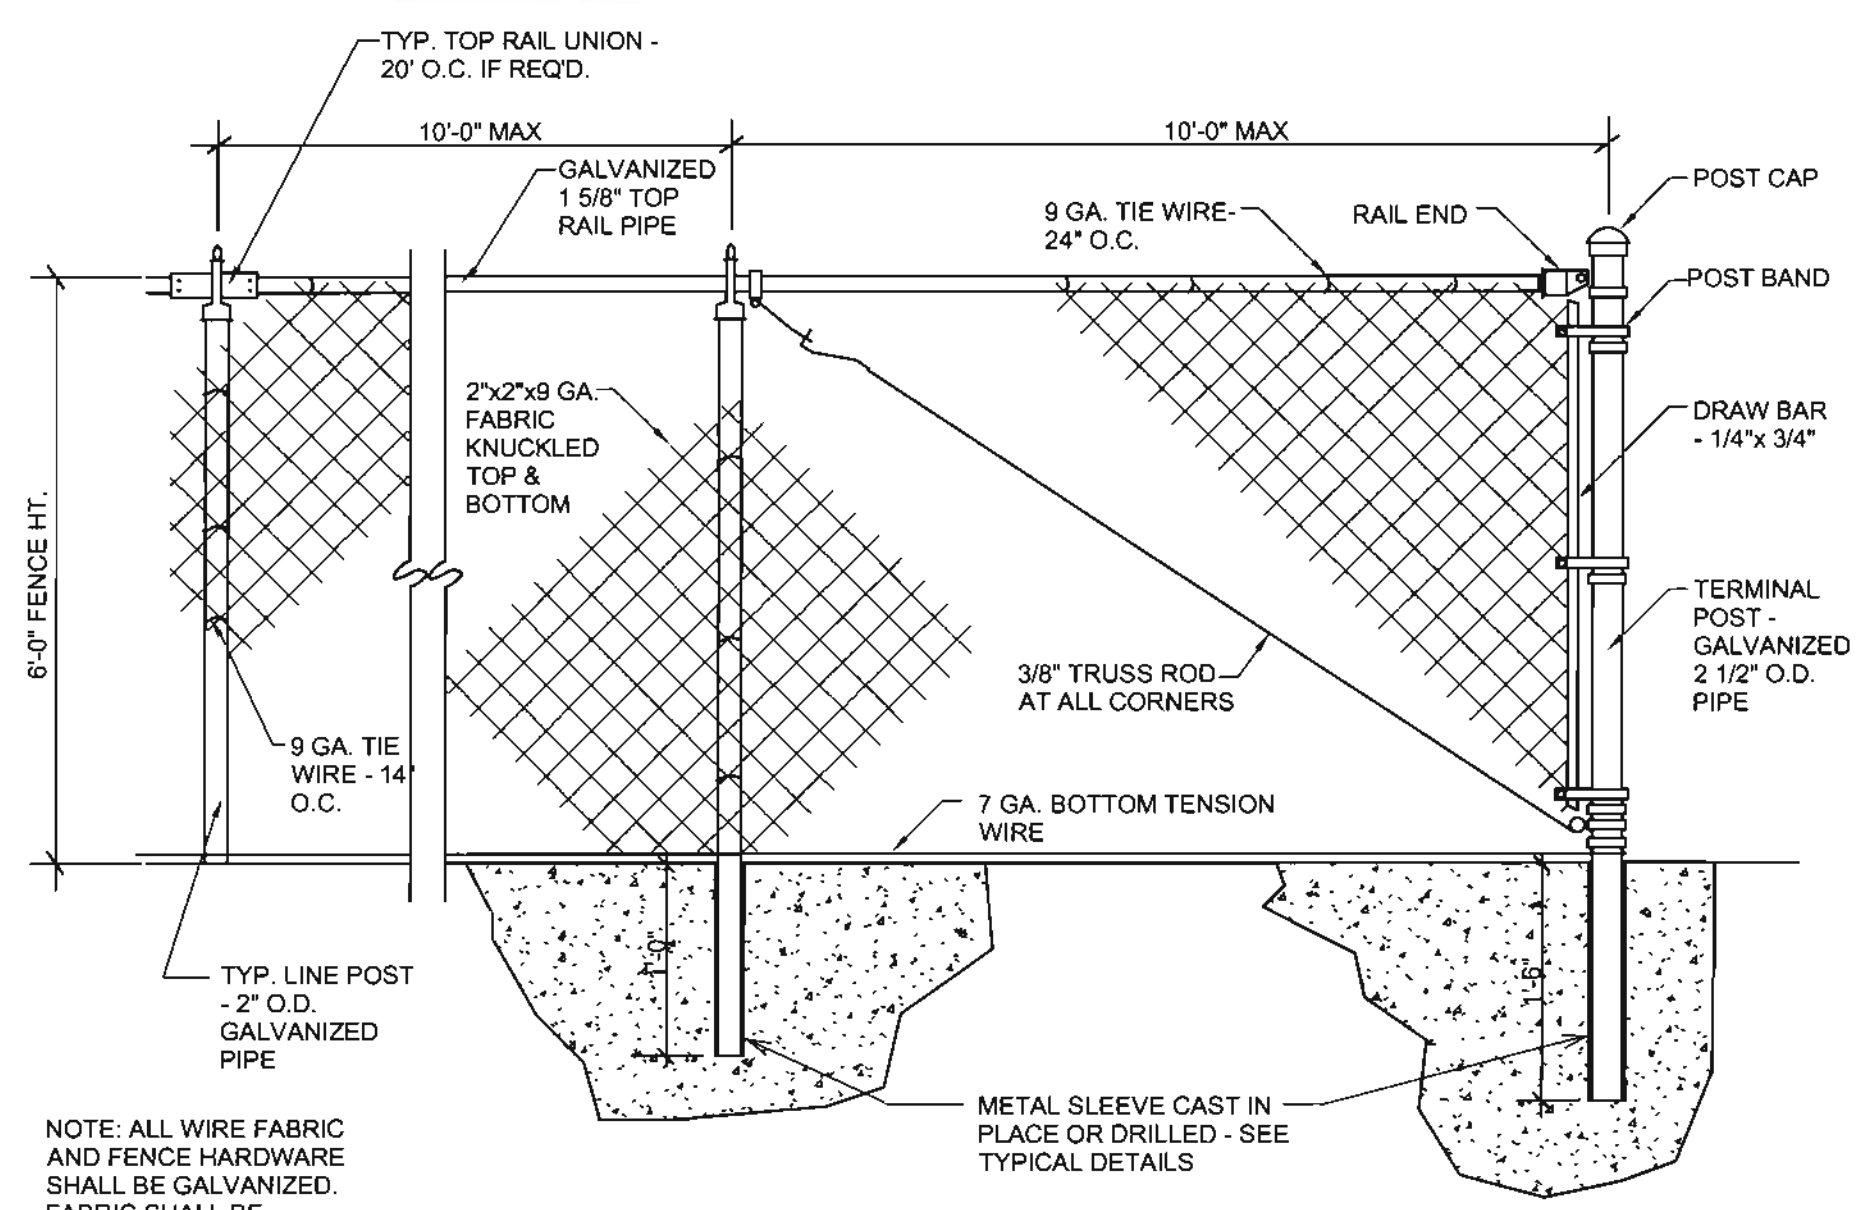


TYPICAL FENCE POST SLEEVE DETAIL
SCALE: 3/4\"/>



TYPICAL FENCE POST CORE DRILL DETAIL
SCALE: 3/4\"/>

TYPICAL INTERMEDIATE POST AT TOP OF CONCRETE WALL DETAIL
SCALE: N.T.S.

TYPICAL CORNER POST AT TOP OF CONCRETE WALL DETAIL
SCALE: N.T.S.

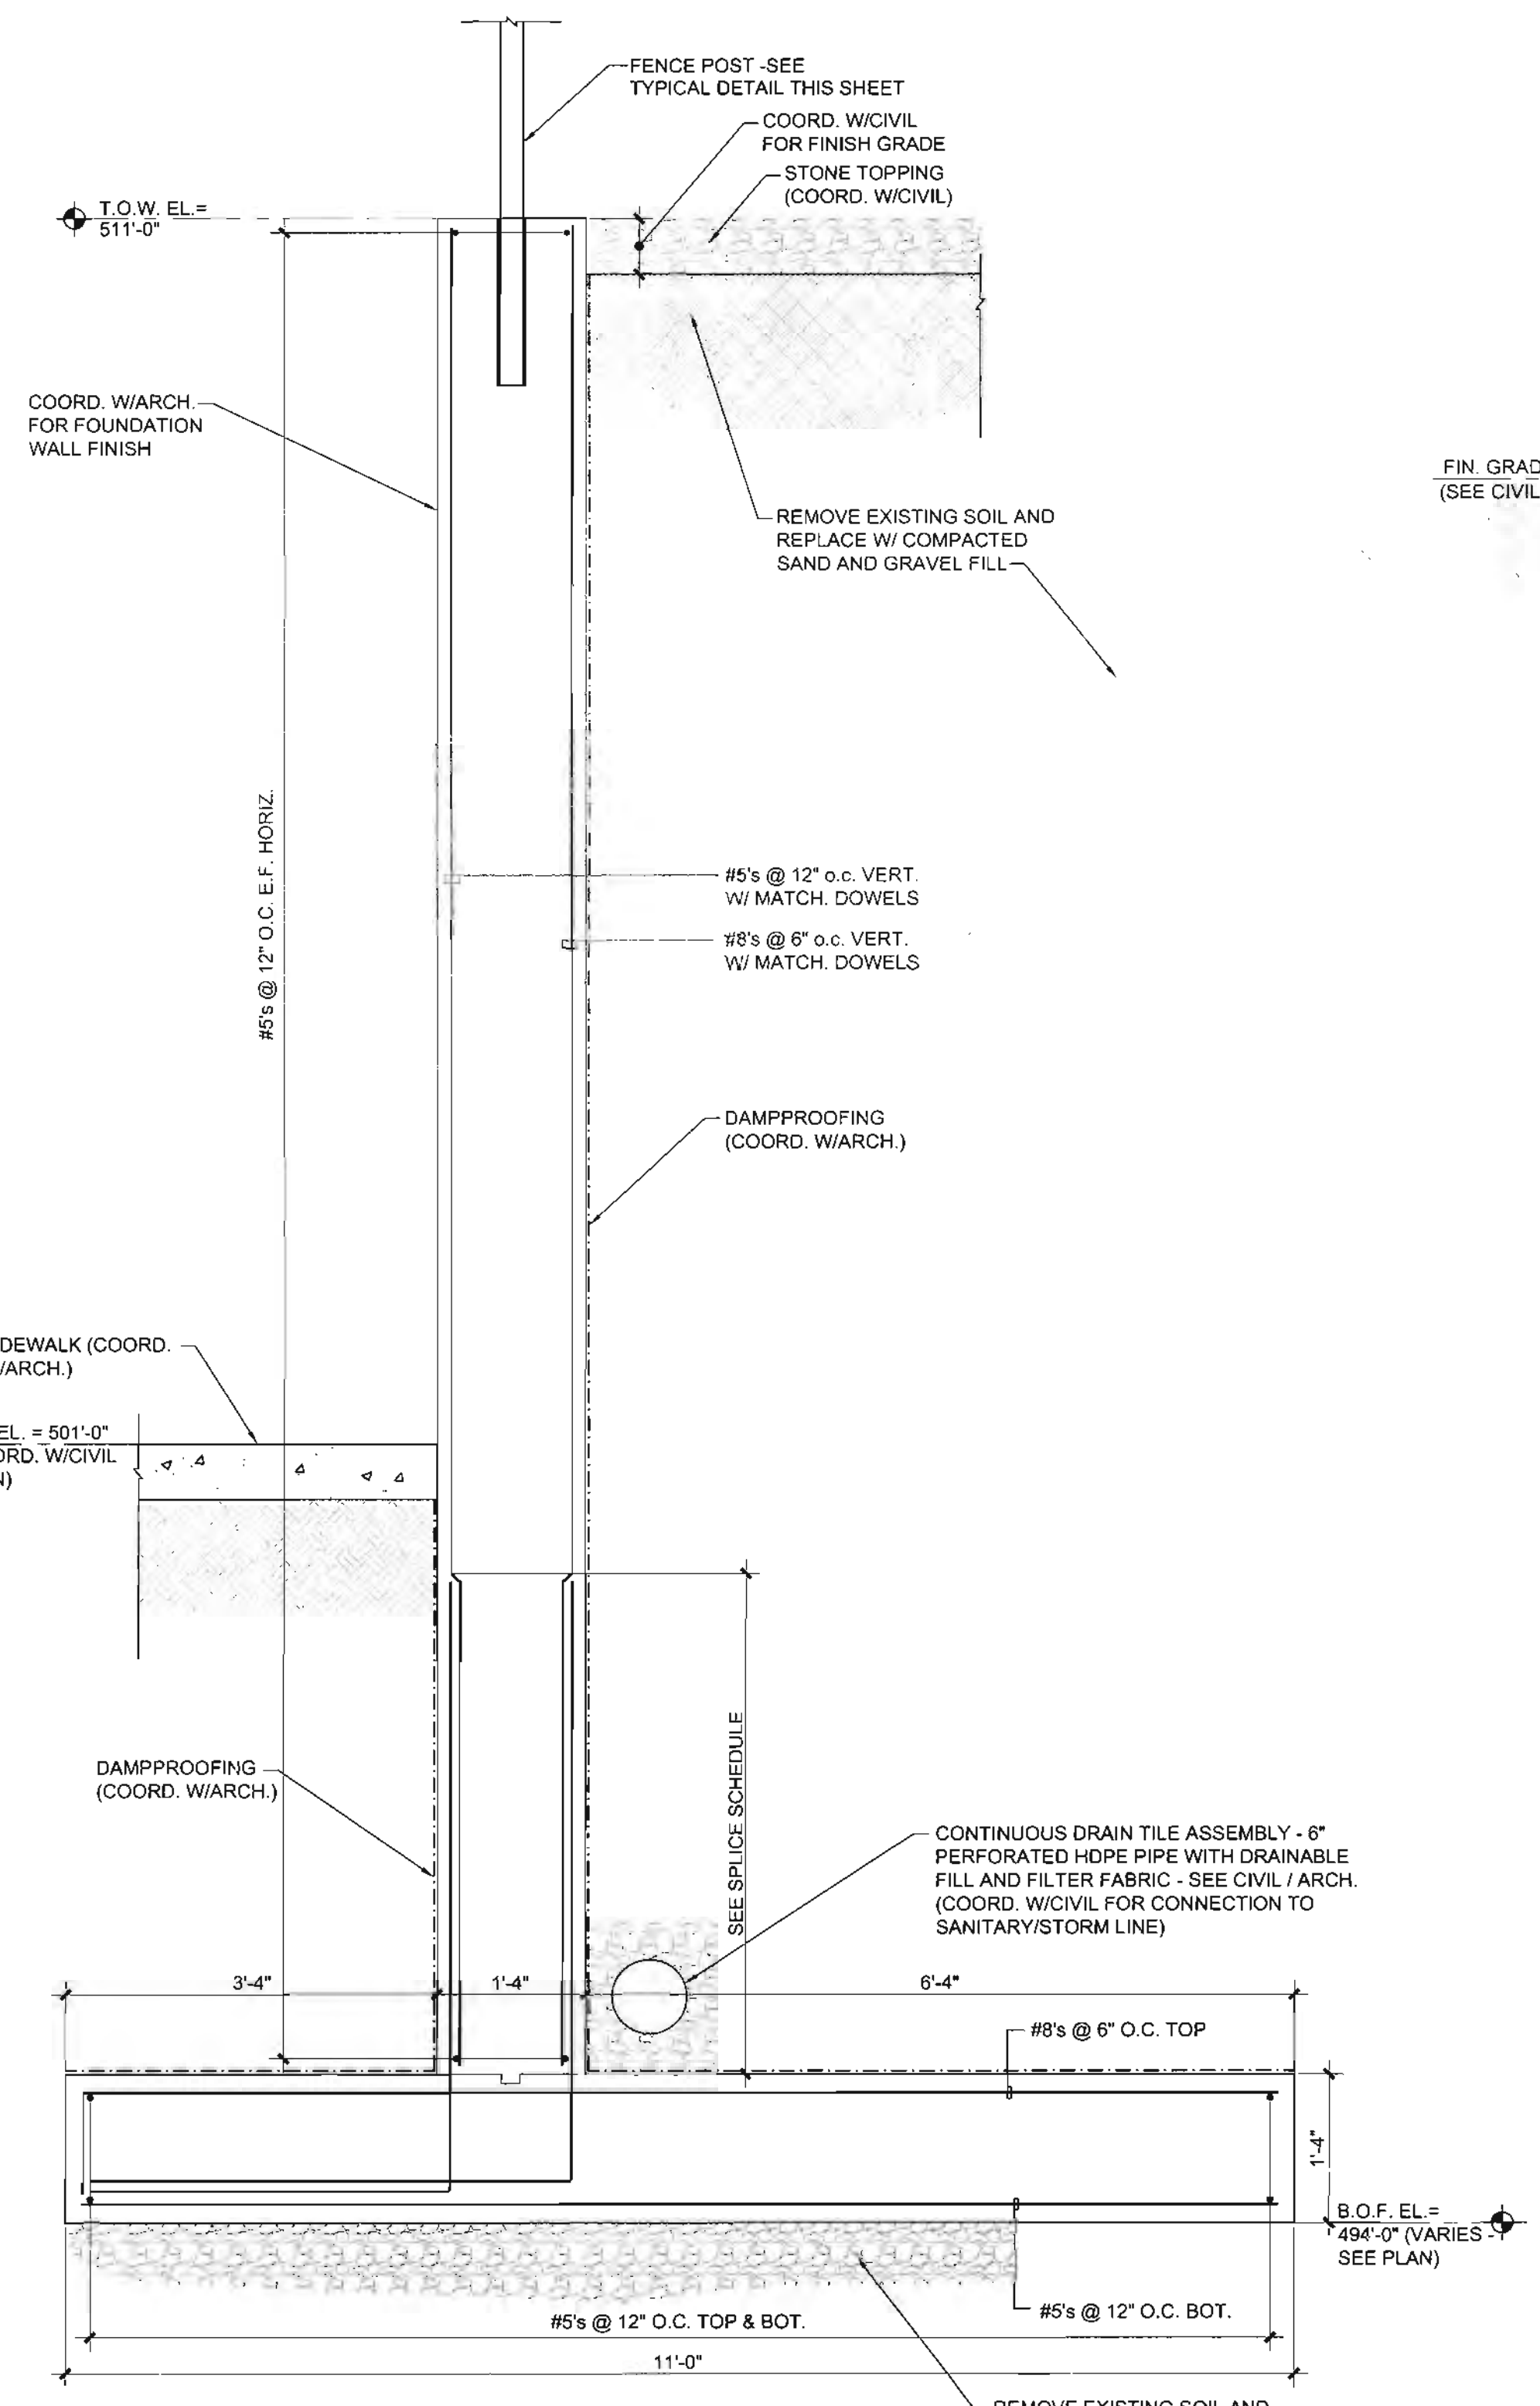

SECTION 1
SCALE 3/4\"/>

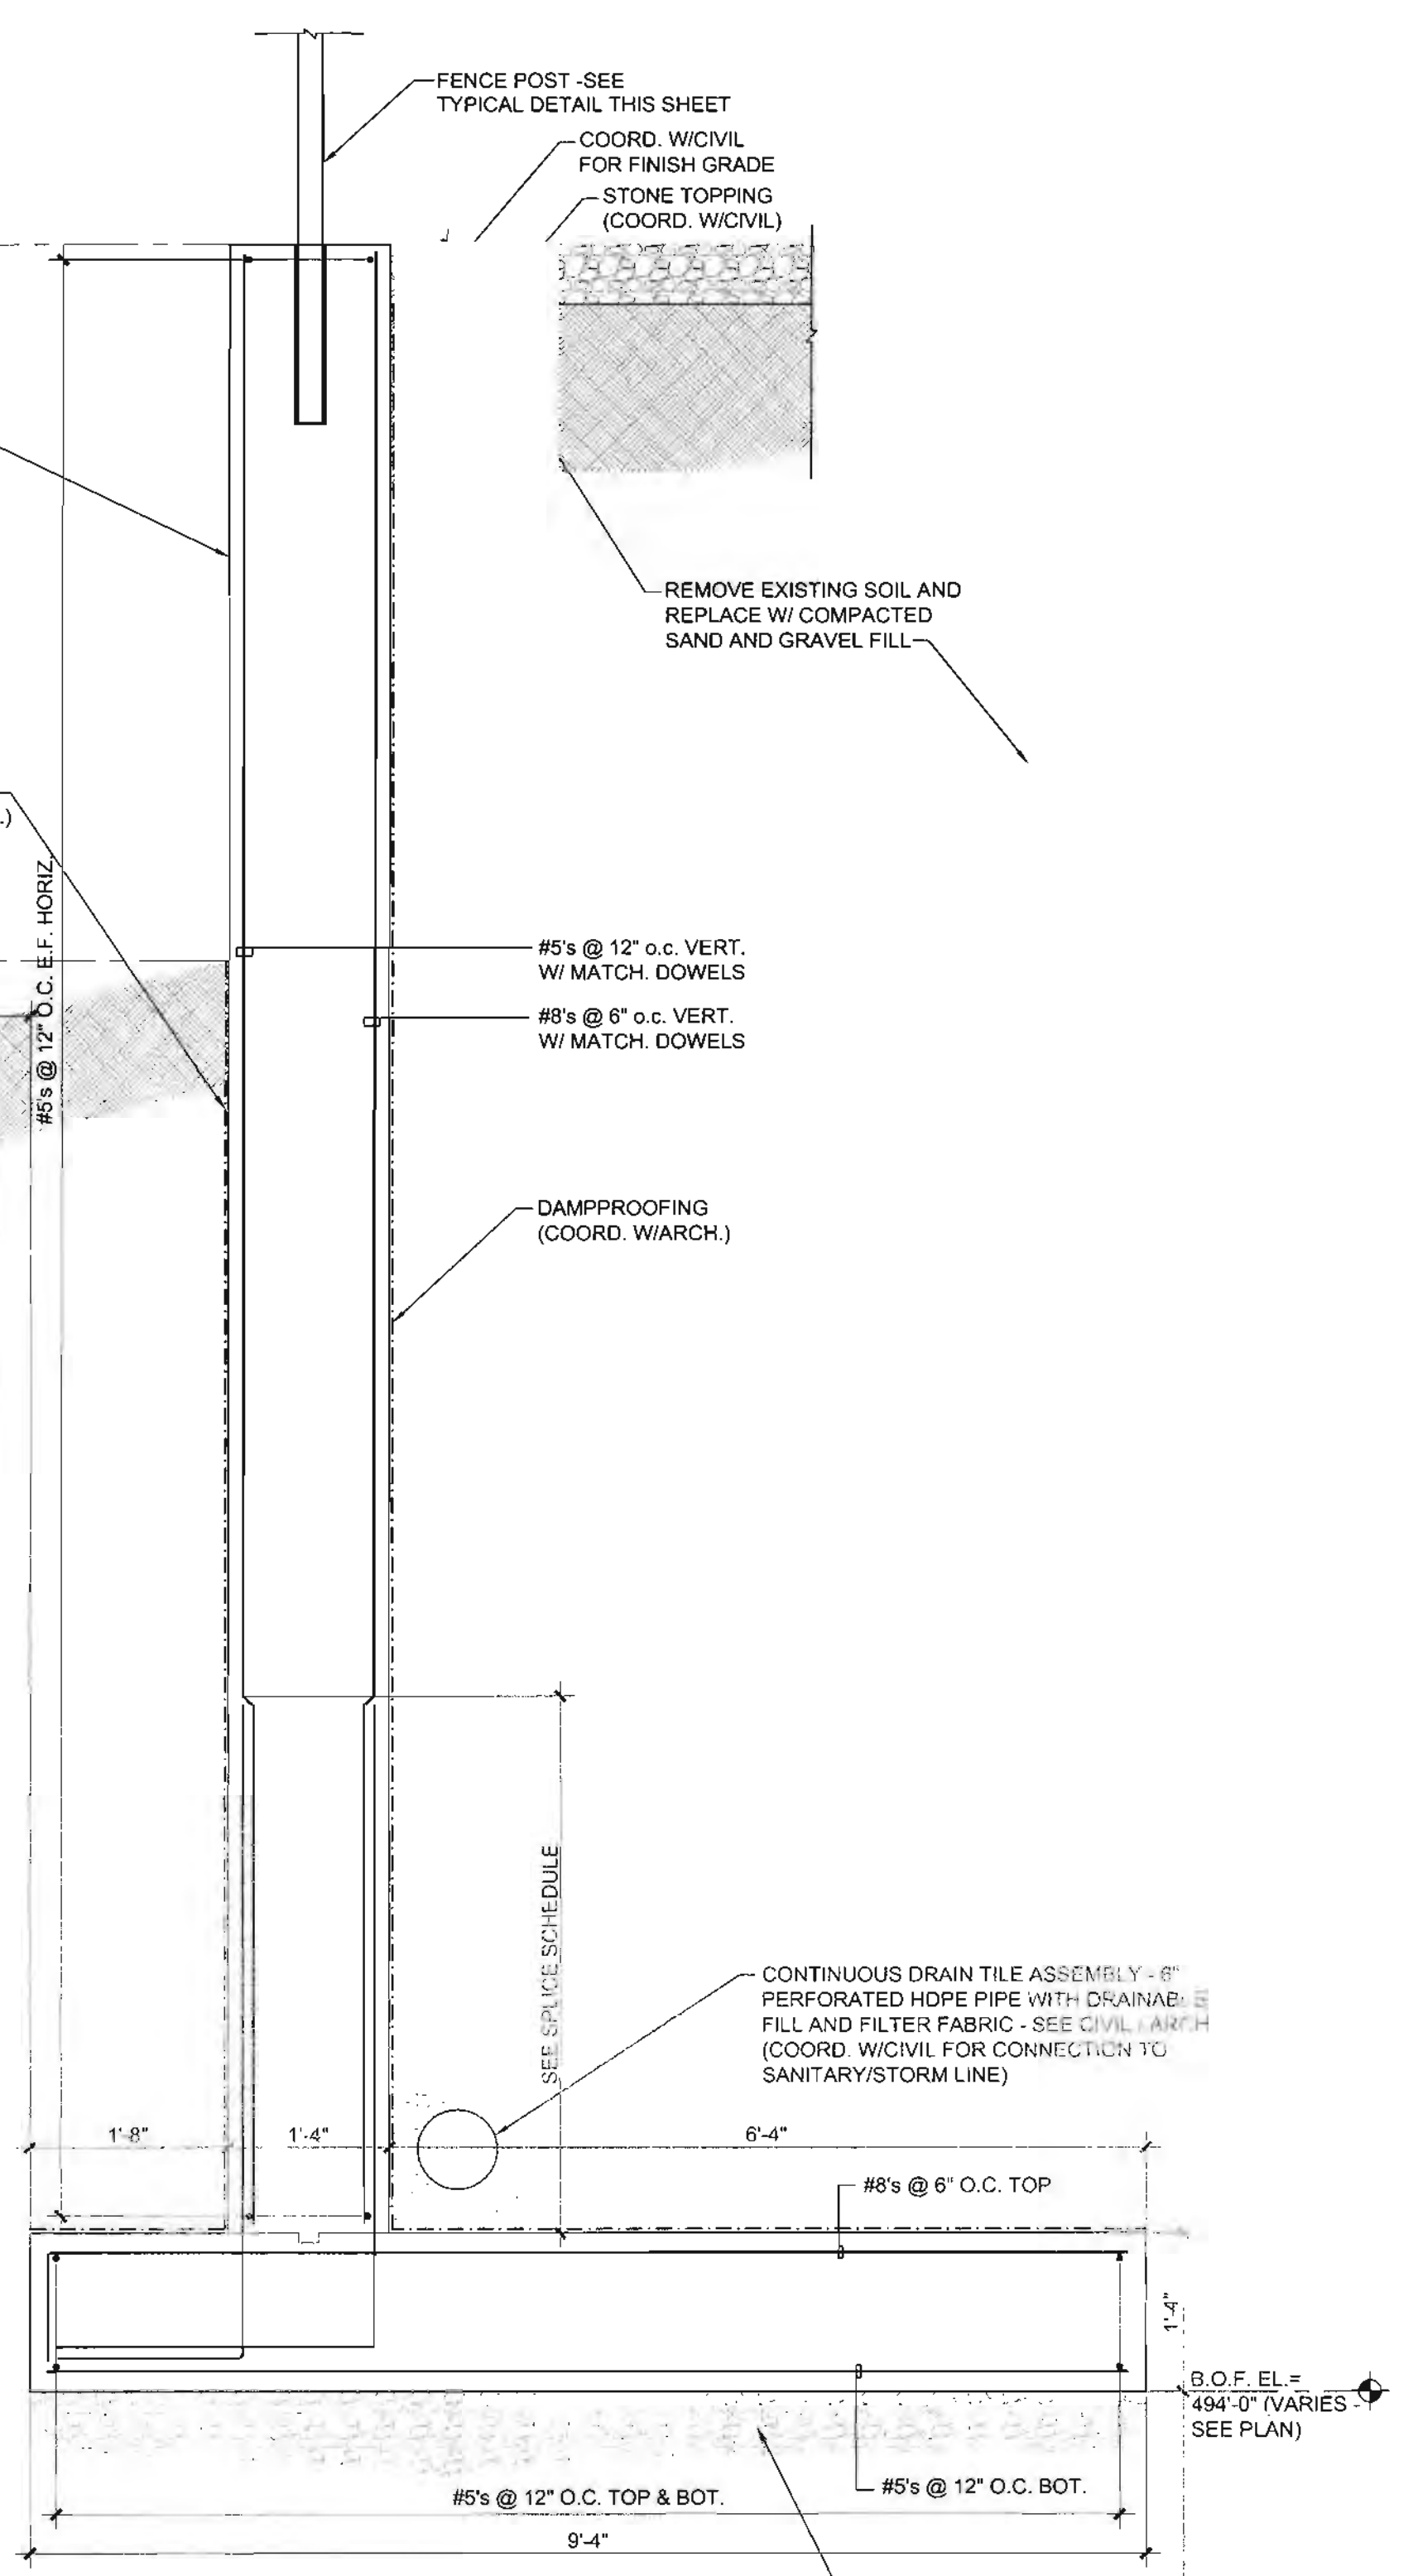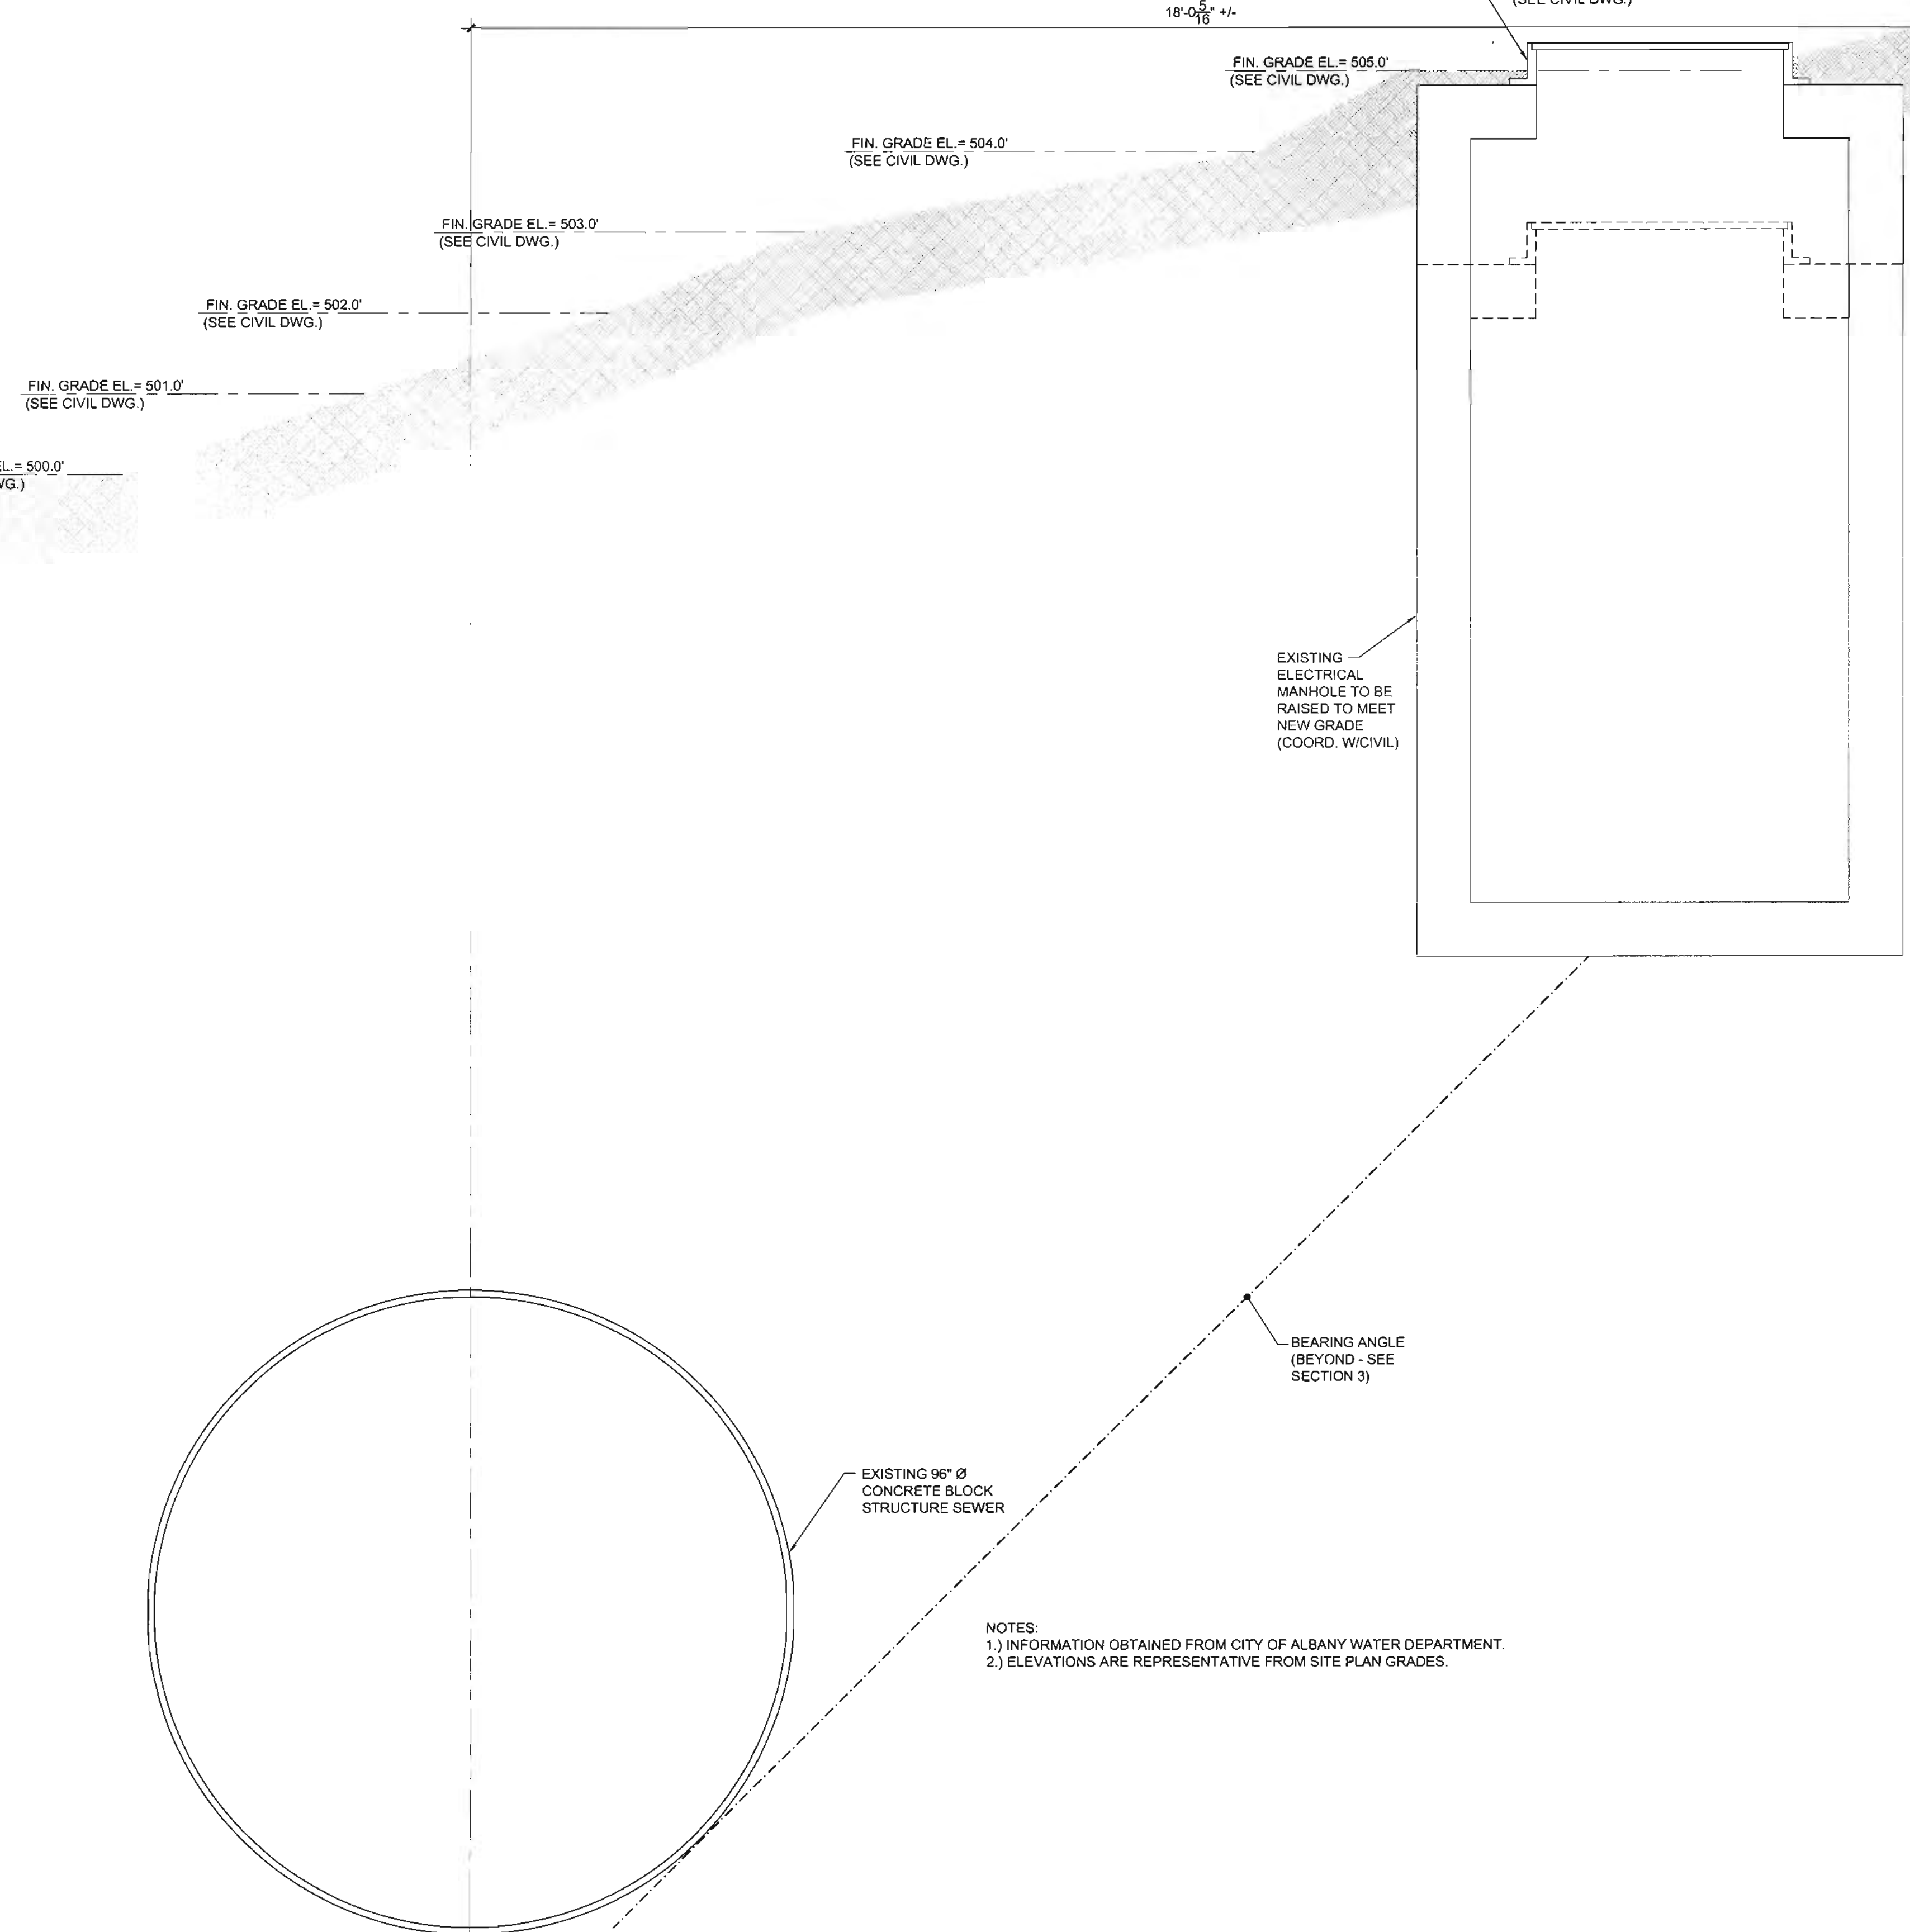

SECTION 2
SCALE 3/4\"/>

NOTES:
1.) INFORMATION OBTAINED FROM CITY OF ALBANY WATER DEPARTMENT.
2.) ELEVATIONS ARE REPRESENTATIVE FROM SITE PLAN GRADES.

100% SUBMISSION Revisions	06/05/12 Date		JSE Johnson Structural Engineering, Inc. 30 Fifth Avenue, Auburn, Massachusetts 01501 phone: (508) 832-9555 fax: (508) 832-3399	Architectural INSIGHTS, Inc. 300 South Street, Pawtucket, RI 02860 (401) 351-2500 fax: (401) 351-2860 e-mail: info@architecturalinsights.com	Drawing Title FOUNDATION SECTIONS AND TYPICAL DETAILS	Project Title RETAINING WALL REPLACEMENT LOADING DOCK AT LAUNDRY	Date 06/05/12				
					APPROVED: VAMC ENGINEERING MNGR OSCAR PRUE	Building No.	Checked RAJ			Drawn RP	Project No. 528A8-10-809
					APPROVED: CHIEF, FACILITY SERVICE GLEN CYPHERS	Location ALBANY, NY	DRAWING NO. S102				
					SCALE: AS NOTED						