



CURRENT CONDITION

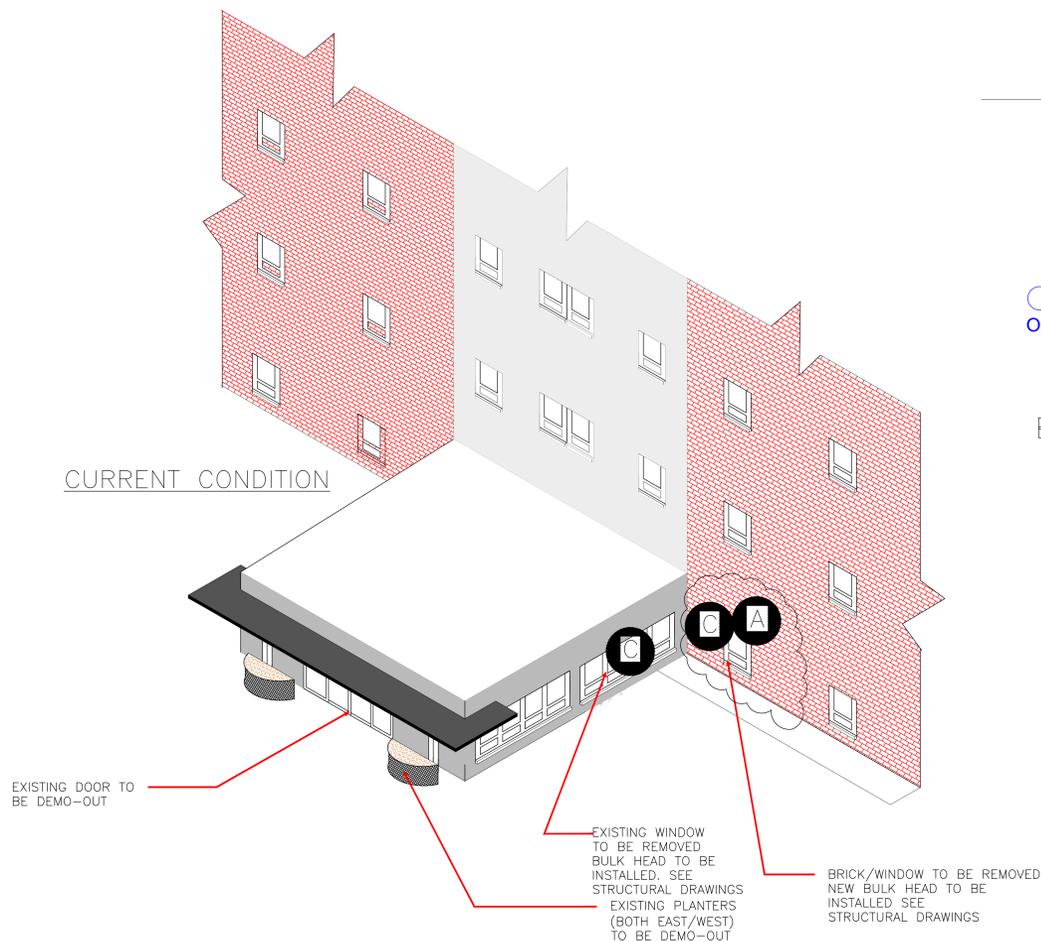

KEY NOTES:  
 ORDER OF OPERATIONS IS AS FOLLOWS:  
 COMPLETE DEMOLITION WORK FOR TEMPORARY ACCESS THROUGH POINT-A NOTED ON THE ISOMETRIC VIEW.  
 PROVIDE AND INSTALL NEW SIDEWALK TO TEMPORARY ENTRANCE SEE ITEM NOTED B ON PLAN VIEW.  
 SEAL OFF FROM PATIENT AND STAFF ONCE TEMPORARY ENTRANCE IS COMPLETED.  
 START DEMOLITION WORK ON EXISTING FRONT ENTRANCE. SEE STRUCTURE FOR DUST BARRIERS TO BE CONSTRUCTED BETWEEN B2 AND FRONT ENTRANCE AREA BRICK TO BE DEMO-OUT AND NEW BULK HEAD TO BE INSTALLED. SEE STRUCTURAL DRAWINGS FOR ITEMS NOTED C.

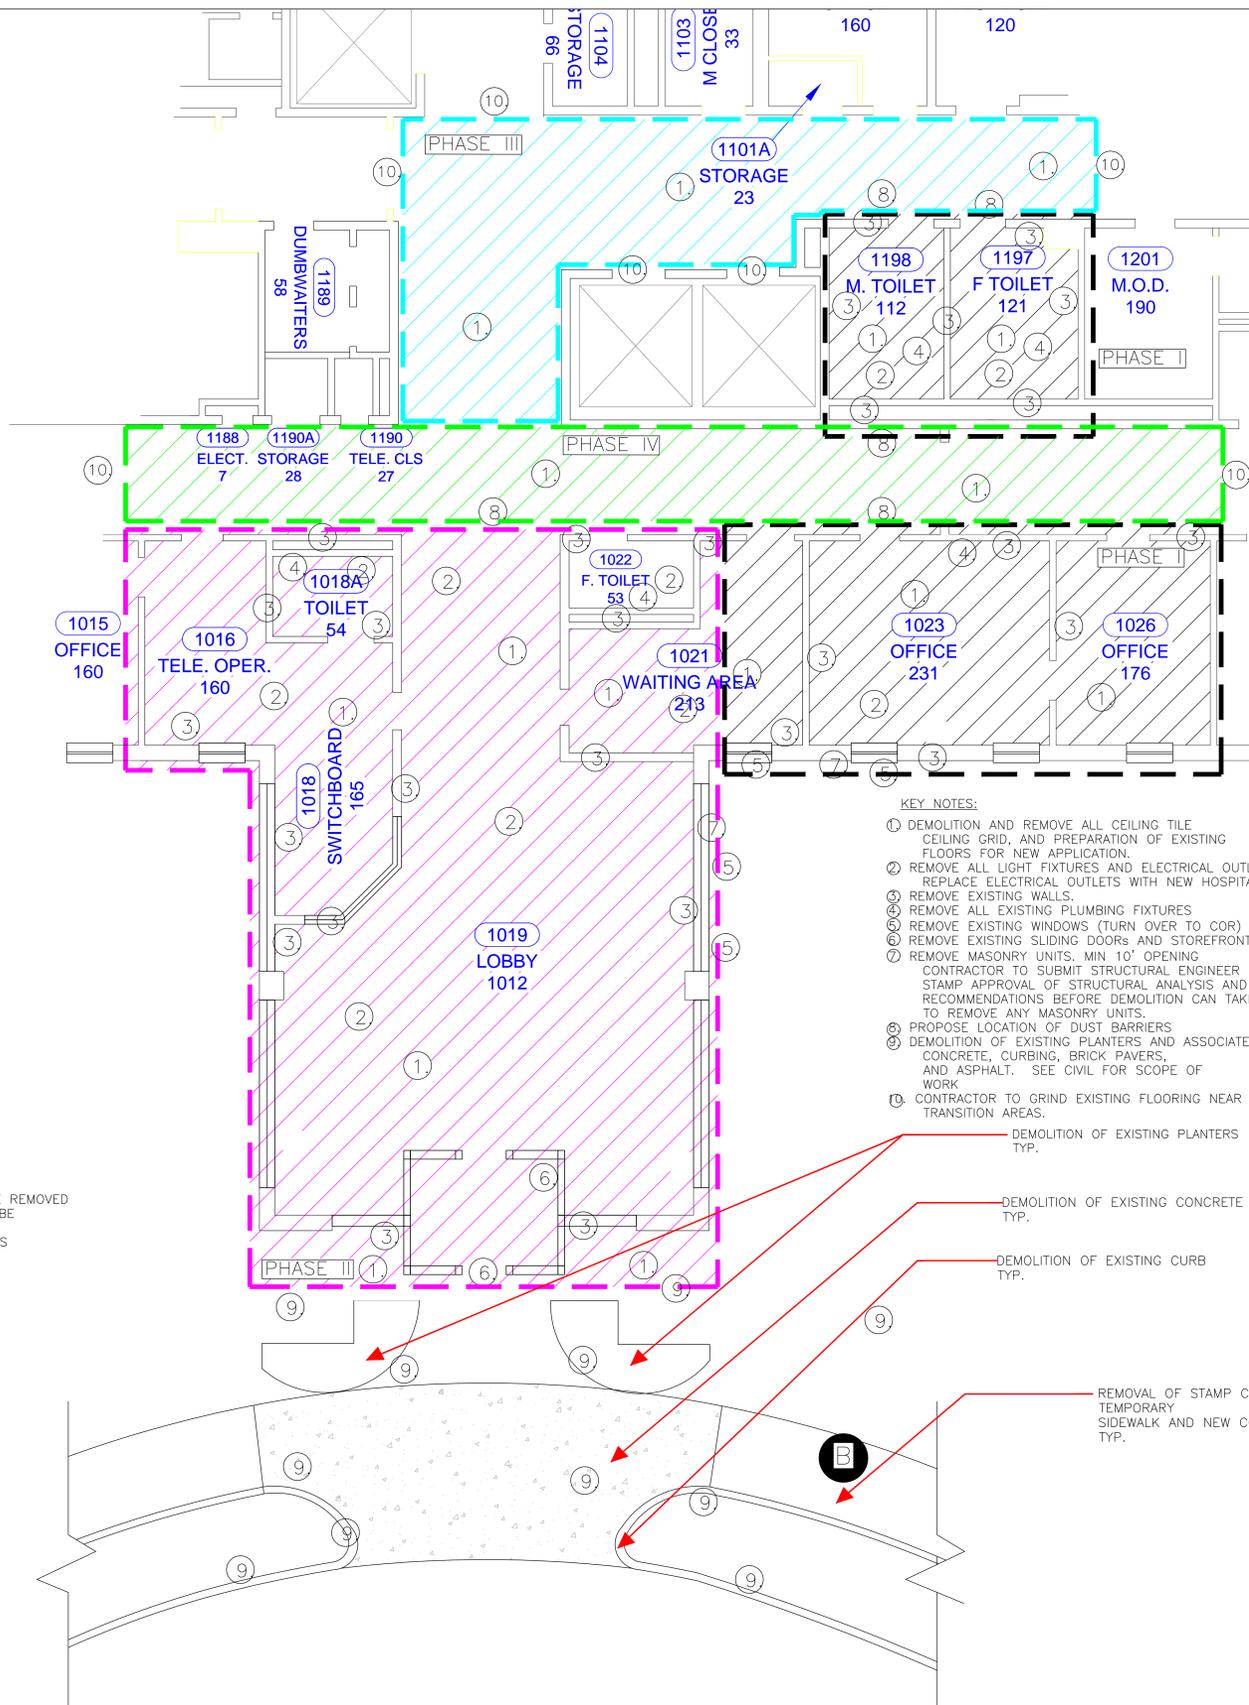

GENERAL NOTES:  
 CONTRACTOR WILL PHASE CONSTRUCTION. FIRST PHASE OF DEMOLITION WILL BE PHASE I THAN PHASE II AND SO ON.  
 DURING PHASE I CONTRACTOR WILL ERECT NEW GLASS STRUCTURE WHICH WILL BE USED AS A TEMPORARY ENTRANCE WHILE RENOVATION TAKES PLACE IN MAIN ENTRANCE. SEE S-102  
 CONTRACTOR TO ACCOMPLISH WORK MAY BE REQUIRED TO WORK AFTER HOURS AND/OR ON THE WEEKEND DUE TO DAILY HOSPITAL OPERATIONS.  
 - - - DEMOLITION WORK AREA

- KEY NOTES:
- 1 DEMOLITION AND REMOVE ALL CEILING TILE CEILING GRID, AND PREPARATION OF EXISTING FLOORS FOR NEW APPLICATION.
  - 2 REMOVE ALL LIGHT FIXTURES AND ELECTRICAL OUTLETS. REPLACE ELECTRICAL OUTLETS WITH NEW HOSPITAL GRADE.
  - 3 REMOVE EXISTING WALLS.
  - 4 REMOVE ALL EXISTING PLUMBING FIXTURES
  - 5 REMOVE EXISTING WINDOWS (TURN OVER TO COR)
  - 6 REMOVE EXISTING SLIDING DOORS AND STOREFRONT
  - 7 REMOVE MASONRY UNITS. MIN 10' OPENING CONTRACTOR TO SUBMIT STRUCTURAL ENGINEER STAMP APPROVAL OF STRUCTURAL ANALYSIS AND FOLLOW RECOMMENDATIONS BEFORE DEMOLITION CAN TAKE PLACE TO REMOVE ANY MASONRY UNITS.
  - 8 PROPOSE LOCATION OF DUST BARRIERS
  - 9 DEMOLITION OF EXISTING PLANTERS AND ASSOCIATED PIPING CONCRETE, CURBING, BRICK PAVERS, AND ASPHALT. SEE CIVIL FOR SCOPE OF WORK
  - 10 CONTRACTOR TO GRIND EXISTING FLOORING NEAR TRANSITION AREAS.

- DEMOLITION OF EXISTING PLANTERS TYP.
- DEMOLITION OF EXISTING CONCRETE TYP.
- DEMOLITION OF EXISTING CURB TYP.
- REMOVAL OF STAMP CONCRETE AS REQUIRED FOR NEW TEMPORARY SIDEWALK AND NEW CONCRETE SIDEWALK. TYP.

Revision	Date
REVISION: UPDATES TO NOTES	01 JULY 2013

RECOMMEND APPROVAL			
REQUESTER	Date	CHIEF OF SERVICE	Date
ASSOC. DIR. PATIENT CARE SVC.	Date	ASSOC. DIR. for OPERATIONS	Date
APPROVAL BY:	Date	MEDICAL CENTER DIRECTOR	

Drawing Title		
DEMOLITION PLAN		
Approved: Safety Manager/M&O Supervisor		
Approved: Chief of Facilities Management Svr.		

Project Title		
B-2 ENTRANCE RENOVATION		
Building Number	Checked	Drawn
BUILDING # 2		BLF
Location		
W.G.(BII) Hefner Medical Center 1601 Brenner Ave. Salisbury NC 28144		

Date	30 APR 2013
Project No.	659-13-115
DRAWING NO.	AD-101
DWG.	3 OF 28



Department of Veterans Affairs