



three inches = one foot
one and one half inches = one foot
one inch = one foot
three quarters inch = one foot
one half inch = one foot
three eighths inch = one foot
one quarter inch = one foot
one eighth inch = one foot

C:\my24\10754\1734-A-5-ref\ce.dwg 5-20-13 01:36:26 PM spider

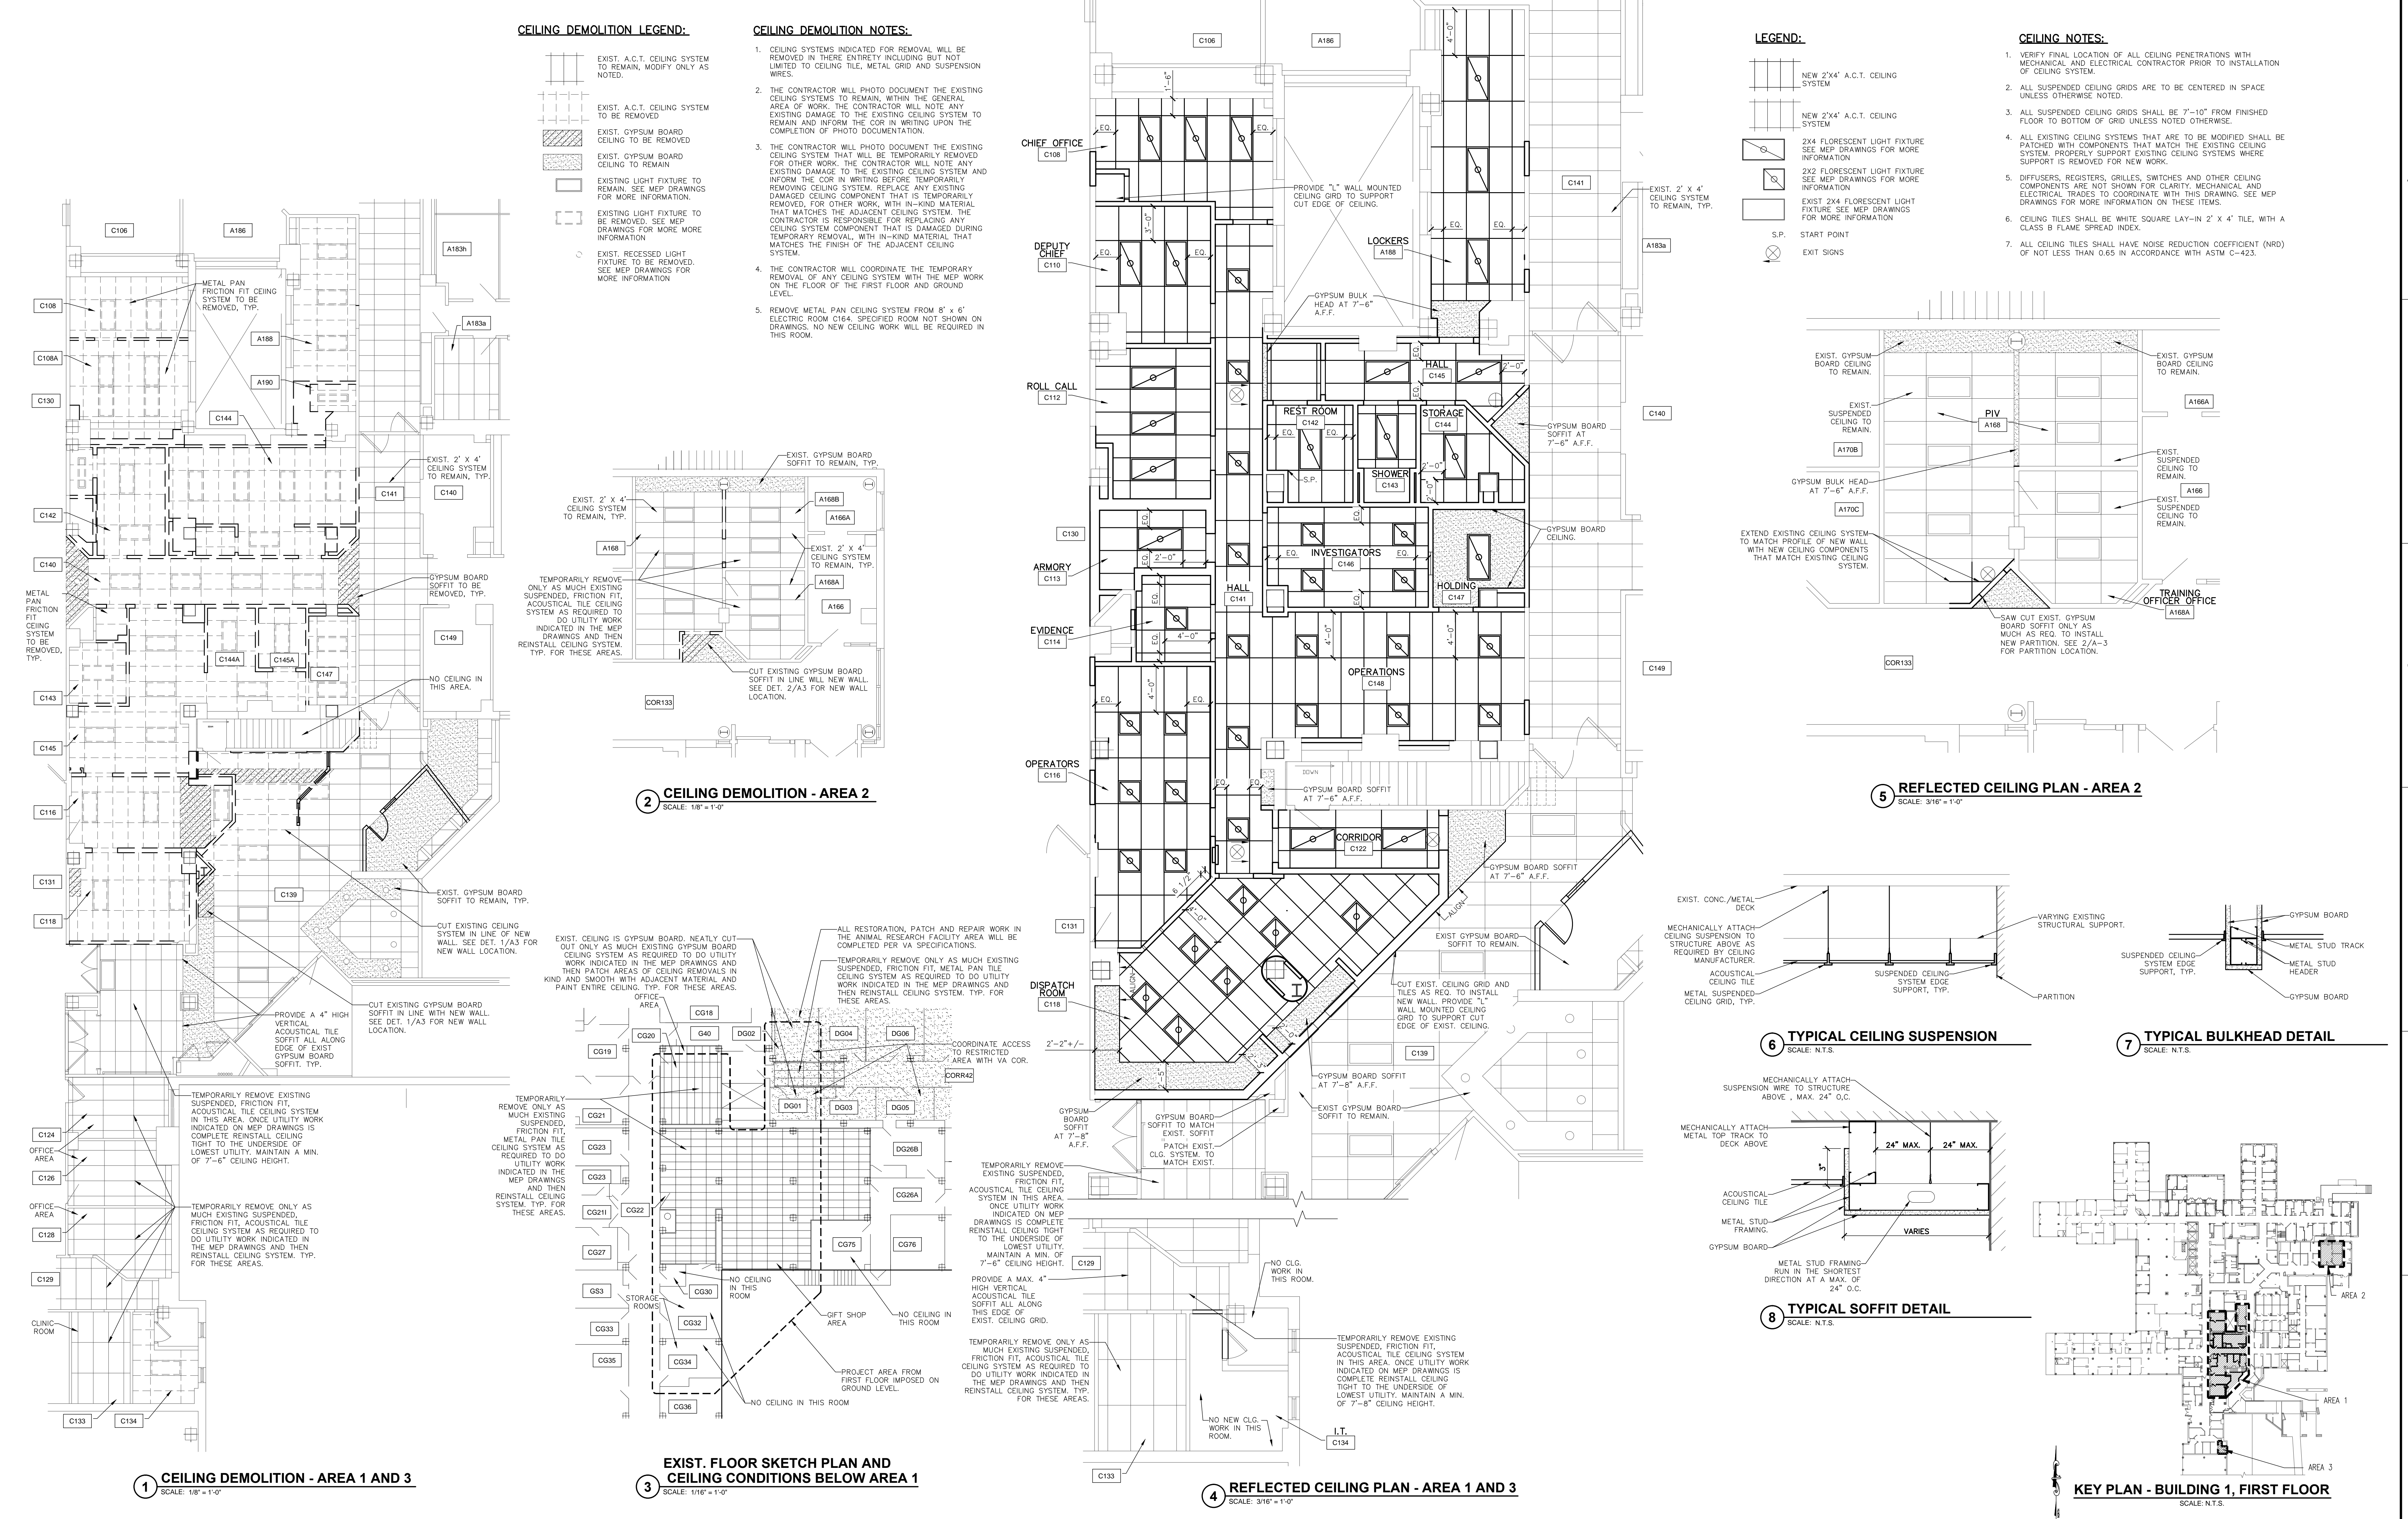

100% DESIGN SUBMISSION	2013/4/19
90% DESIGN SUBMISSION	2013/3/18
60% DESIGN SUBMISSION	2012/11/26
30% DESIGN SUBMISSION	2012/10/18
Revisions	Date

CONSULTANTS:



Engineering and
Land Surveying, P.C.
1533 Crescent Road - Clifton Park, NY 12065

SEAL:



ARCHITECT/ENGINEERS:
Sigma Psi Consulting
Mechanical, Electrical, Plumbing Engineers, PLLC
4 Collamer Road, Malta, NY 12020 PH (518) 581-9428 FX (518) 580-9325

Drawing Title
**CEILING DEMOLITION PLAN
REFLECTED CEILING PLAN
AND DETAILS**

Approved Project Director
-
-
-

Project Title
**SYRACUSE VAMC
RENOVATE POLICE STATION**

Location
SYRACUSE VA MEDICAL CENTER NY

Date
4/19/13


Checked
CMD

Drawn
MM

Project Number
528A7-12-708

Building Number
BLDG. 1

Drawing Number
A-5
Dwg. 8 of 31

Office of
Construction
and Facilities
Management
Department of
Veterans Affairs