

ADDERCEVIATIONS AND SYMBOLS ** ACADEMIA (Superior) **						
AB ANCHOR BOLT EA EACH MAT MATERIAL AC AR CONDITIONING EL ELEVATION MAX MAXMUMA ACT ACOUSTICAL CELLING TILE FLC ELEVATION MAX MAXMUMA ADDI ADUITONICAL ELEV ELEVATION MCCH MCCH MCHANICAL ADJ ADUISTABLE EQ EQUAL MIN MINUMUM ALT ALTRANTE EX EXCHWAY MIN MINUMUM ALT ALTRANTE EX EXCHWAY MIN MINUMUM ACR ACMINICTURAL EXG EXISTING MO MASORY OF ARCH ARCHTECTURAL EXG EXG EXISTING MIN MINUMUM ASPI ASPITALT FBCL FIBERGLASS NIC NOT IN CONF BV BOTTOM of FITE FILOR POLINATION OCC ON CENTRE BL BUILDING LINE FIR FILOR FIDOR OID OCC ON CENTRE BL BUILDING LINE FIR FILOR FOONDATION OPING OPINDS PER: BL BUILDING LINE FIR FILOR FOONTRACTOR PI PIATE BL <td< td=""><td></td><td></td><td></td><td></td><td></td><td></td></td<>						
AB ANCHOR BOLT EA EACH MAT MATERIAL AC AC CONDITIONING EL ELEVATION MAX MAXMUMA ACT ACQUITICAL CELING TILE FLIC FLEVATION MAX MAXMUMA ADDL ADUITIONLE FLIC FLEVATION MATERIAL ADJ ADUITIONLE FLIV FLIVATION MATERIAL ATF ABOVE FINISH FLOOR EW EACH WAY MIN, MINIMUM ALT ALTERNATE EXT EXTERIOR MO MASORY OF ARCH ARCHTECTURAL EV EXG EXTERIOR MO MASORY OF ARCH ARCHTECTURAL EV EV EXG EXG NT METAL ASPH ASPHA ASPHALT FP GL FIBERGLASS NIC NOT IN COME BV BOARD FIN FID FLOOR DEAIN NTS NOT IN COME BL BULDING LINE FIR FILOR FIN FIN OC ON OVERTEAD BLG BULGING LINE FIR FIN FIN FIN OHD OVERTEAD BL BULDING LINE FIR FIN FIN FIN FIN OHD OVERTEAD <						
AB ANCHOR BOLT EA EACH MAT MATERIAL AC AR CONDITIONING EL ELVATION MAX MAXIMUM ACT ACOUSTICAL CELLING TILE ELE ELEVATION MAX MAXIMUM ADD ADDITIONAL ELEV ELEVATION MFOR MAUHACTUR ADD ADDITIONAL ELEV ELEVATION MFOR MAUHACTUR AL ALTERNATE EX EXCH WAY MIN. MIN. MAUHACTUR ALT ALTERNATE EX EXCH WAY MIN. MIN. MAUHACTUR ACH ACH ACHT ALTERNATE EV EXCH WAY MIN. MIN. MAUHACTUR ACH ACHT ALTERNATE EXC EXCH WAY MIN. MIN. MAUHACTUR ACH ACHT ALTERNATE EV EVERTROR MO MAONTROPON ALT ALTERNATE EVERTROR MIN. MIN. MIN. MIN. MIN. MIN. MIN. MIN. MIN. MACONTROPON ACH ASPH ASPH ASPH ASPH MACONTROPON MC MCONTROPON BUSIDING UNE FIL FICOR PLOOR DERN NT						
AC AIR CONDITIONING EL ELECTRIC MAX MAXIMUA ACT ACCUSTICAL CELLING TILE ELEC ELECTRIC MECHANICAL ADD ADDITIONAL ELEV ELEVATION MFGR MAUPACTUR ADI ADJUSTABLE EO EO COULL MIN MANUPACTUR APF ADUCTRNISH FLOOR EW EACH WAY MIN MANUPACTUR ALT ALTRINATE EX EXCERNIN MO MASONRY OR AL ALUMINIM EXG EXISTING MIN MINUMUM ARCH ARCHTECTURAL EXG EXISTING MIN MINUMUM ASPH ARCHTECTURAL EXG EXISTING MIN MINUMUM ASPH ARCHTECTURAL EXG EXISTING MIN MINUMUM BU BOTOM of FTF FILOOR RAIN NIS NOT TO SCAL BU BULTON dif FTF FILOOR RAIN NIS NOT TO SCAL BLX BUCK BUCK FILOOR RAIN NIS NOT TO SCAL BLX BUCK FILOOR FILOOR RAIN NIS NOT TO SCAL BLX BUCK BUCK FILOOR RAIN POUNDS FIR						
PD FLOOR DRAIN NTS NOT TO SCALL By BOTAD FPE FINEH FLOOR ELEVATION OC ON CENTER BL BUILDING LINE FIR FIN FIN OH OVERHEAD DO BLK BUILDING FIRE FLOOR OHD OVERHEAD DO BLK BLOCK FP FIREPLACE PI PLATE BLK BLOCKING FR FAMILY ROOM PL PLATE BLK BLOCKING FR FAMILY ROOM PL PLATE BLK BLOCKING FR FAMILY ROOM PL PLATE BY BEARING PLATE FTG FOOTING PSF POUNDS PER: BS BSMT BASEMENT GC GENERAL CONTRACTOR PT (D) PAINT (-ED) BTWN BETWEEN GL GATCH BASIN GP GPSUM WALL BOARD RA RETURN AR CC CENTER TO CENTER GP GYSUM WALL BOARD RD ROD PDRAIN CC	ABI	BREVIATIONS	AND	SYMBOLS		
BTWNBETWEENGLGLASSPWDPLWOODDRGBEARINGG4NGLUE and NAILGWDRARETURN AIRCBCATCH BASINGPGYPSUMRDROP ROP DRAINCCCENTER TO CENTERHHIGHREFREFERENCECEMCEMENTHHIGHREINF REINFORCINGGGDCGCORNER GUARDHCHOLLOW COREREQ'DREQUIREDCJCONSTRUCTION JOINT or CONTROL JOINTHDRHEADERRHRIGH HANDCLICONCRETE MASONRY UNITHGTHEIGHTROROUGH OPENICOLCOLUMNHMHOLLOW METALR5ROUGH SAWNCOMCCONCRETEH.R.HANDRAILSCSOLID CORECONCCONCRETEH.R.HANDRAILSCWDSOLID CORECONCCONCRETEH.P.HIGH POINTSCSOLID CORECONCCONCRETEH.P.HIGH POINTSCSOLID CORECONCCONSTRUCTIONH.R.HANDRAILSCWDSOLID CORECONTCONTINUOUSH.N.INSULATIONSFLRSUB-FLOORCONCCORESEINSINSULATIONSFLRSUB-FLOORCRSCOURSEINSINSULATIONSFLRSUB-FLOORCTCERAMIC TILEJANI.JANITORIALSOGSLAB-ON-GRADDEEP/ DEPTHJOISTSPECSPECIFICATIONDETDETAILJIJOINTSTLSTEELDFDOU	AB AC ACT ADDL ADJ AFF ALT AL ARCH	ANCHOR BOLT AIR CONDITIONING ACOUSTICAL CEILING TILE ADDITIONAL ADJUSTABLE ABOVE FINISH FLOOR ALTERNATE ALUMINUM ARCHITECTURAL	EA EL ELEC ELEV EQ EW EXT EXG	EACH ELEVATION ELECTRIC ELEVATION EQUAL EACH WAY EXTERIOR EXISTING	MAX MECH MFGR MH MIN. MO MTL	MAXIMUM MECHANICAL MANUFACTUR MAN HOLE MINIMUM MASONRY OP METAL
CONSTCONSTRUCTIONH.R.HANDRAILSCWDSOLID CORE WCONTCONTINUOUSHWHOT WATERSDSMOKE DETECTCOORDCOORDINATESFSQUARE FEETCPTCARPETINSINSULATIONSFLRSUB-FLOORCRSCOURSEINTINTERIORSIMSIMILARCTCERAMIC TILEJAN.JANITORIALSOGSLAB-ON-GRADDEEP/ DEPTHJSTJOISTSPECSPECIFICATIONDLDOUBLEJTJOINTSTLSTELDFDOUGLAS FIRKKITCHENSVSHEET VINYL FDIADIMENSIONLFLINEAR FEETSVSHEET VINYL FDTLDETAILLHLEFT HANDLOCLOCATIONSV	AB AC ACT ADDL ADJ AFF ALT AL ARCH ASPH BJ BL BLDG BLK BLKG BP BR	ANCHOR BOLT AIR CONDITIONING ACOUSTICAL CEILING TILE ADDITIONAL ADJUSTABLE ABOVE FINISH FLOOR ALTERNATE ALUMINUM ARCHITECTURAL ASPHALT BOTTOM of BOARD BUILDING LINE BUILDING BLOCK BLOCKING BEARING PLATE BEDROOM	EA EL ELEC ELEV EQ EW EXT EXG FBGL FD FFE FIN FLR FNDN FP FR FTG	EACH ELEVATION ELECTRIC ELEVATION EQUAL EACH WAY EXTERIOR EXISTING FIBERGLASS FLOOR DRAIN FINISH FLOOR ELEVATION FIN FLOOR FOUNDATION FIREPLACE FAMILY ROOM FOOTING	MAX MECH MFGR MH MIN. MO MTL NIC NTS OC OHD OPNG PL PSF PSI	MAXIMUM MECHANICAL MANUFACTUR MAN HOLE MINIMUM MASONRY OP METAL NOT IN CONTR NOT TO SCAL ON CENTER OVERHEAD DO OPENING PLATE POUNDS PER POUNDS PER
DFDOUGLAS FIRKKITCHENSVSHEET VINYL FDIADIAMETERDIMDIMENSIONLFLINEAR FEETDTLDETAILLHLEFT HANDDWDISHWASHERLOCLOCATION	AB AC ACT ADDL ADJ AFF ALT AL ARCH ASPH BJ BL BLDG BLK BLKG BP BR BSMT BTWN BRG CB CC CEM CG CJ CLG CMU COL COMP	ANCHOR BOLT AIR CONDITIONING ACOUSTICAL CEILING TILE ADDITIONAL ADJUSTABLE ABOVE FINISH FLOOR ALTERNATE ALUMINUM ARCHITECTURAL ASPHALT BOTTOM of BOARD BUILDING LINE BUILDING BLOCK BLOCKING BEARING PLATE BEDROOM BASEMENT BETWEEN BEARING CATCH BASIN CENTER TO CENTER CEMENT CORNER GUARD CONSTRUCTION JOINT or CONTROL CEILING CONCRETE MASONRY UNIT COLUMN COMPACT(ED)	EA EL ELEC ELEV EQ EW EXT EXG FBGL FD FFE FIN FLR FNDN FP FR FTG GC GL G\$ FBGL FD FFE FIN FLR FNDN FP FR FTG HHC HDR HDW HGT HM HORZ	EACH ELEVATION ELECTRIC ELEVATION EQUAL EACH WAY EXTERIOR EXISTING FIBERGLASS FLOOR DRAIN FINISH FLOOR ELEVATION FIN FLOOR FOUNDATION FIREPLACE FAMILY ROOM FOOTING GENERAL CONTRACTOR GLASS GLUE and NAIL GYPSUM WALL BOARD GYPSUM HIGH HOLLOW CORE HEADER HARDWARE HEIGHT HOLLOW METAL HORIZONTAL	MAX MECH MFGR MH MIN. MO MTL NIC NTS OC OHD OPNG PL PSF PSI PT (D) PWD RA RD REF REINF REQ'D RH RM RO R/S	MAXIMUM MECHANICAL MANUFACTUR MAN HOLE MINIMUM MASONRY OP METAL NOT IN CONTR NOT TO SCAL ON CENTER OVERHEAD DO OPENING PLATE POUNDS PER POUNDS PER POUNDS PER POUNDS PER PAINT (-ED) PLYWOOD RETURN AIR ROOF DRAIN REFERENCE REINFORCING REQUIRED RIGHT HAND ROOM ROUGH OPEN ROUGH SAWN
	AB AC ACT ADDL ADJ AFF ALT AL ARCH ASPH B/ BD BL BLDG BLK BLKG BP BR BSMT BTWN BRG CB CC CEM CG CJ CLG CMU COL CONST CON	ANCHOR BOLT AIR CONDITIONING ACOUSTICAL CEILING TILE ADDITIONAL ADJUSTABLE ABOVE FINISH FLOOR ALTERNATE ALUMINUM ARCHITECTURAL ASPHALT BOTTOM of BOARD BUILDING LINE BUILDING BLOCK BLOCKING BEARING PLATE BEDROOM BASEMENT BETWEEN BEARING CATCH BASIN CENTER TO CENTER CEMENT CORNER GUARD CONSTRUCTION JOINT or CONTROL CEILING CONCRETE MASONRY UNIT COLUMN COMPACT(ED) CONCRETE CONSTRUCTION CONTINUOUS COORDINATE CARPET COURSE CERAMIC TILE DEEP/ DEPTH DOUBLE	EA EL ELEC ELEV EQ EW EXT EXG FBGL FD FFE FIN FLR FNDN FP FR FTG GC GL G¢N GVB GP H HC HDR HDW HGT HM HORZ H.P. H.R. HW INS INT JAN. JST	EACH ELEVATION ELECTRIC ELEVATION EQUAL EACH WAY EXTERIOR EXISTING FIBERGLASS FLOOR DRAIN FINISH FLOOR ELEVATION FIN FLOOR FOUNDATION FIREPLACE FAMILY ROOM FOOTING GENERAL CONTRACTOR GLASS GLUE and NAIL GYPSUM WALL BOARD GYPSUM HIGH HOLLOW CORE HEADER HARDWARE HEIGHT HOLLOW METAL HORIZONTAL HIGH POINT HANDRAIL HOT WATER INSULATION INTERIOR	MAX MECH MFGR MH MIN. MO MTL NIC NTS OC OHD OPNG PL PSF PSI PT (D) PWD RA RD REF PSI PT (D) PWD RA RD REF REINF REQ'D RH RM RO R/S SD SF SFLR SIM SL SOG SPEC STL	MAXIMUM MECHANICAL MANUFACTUR MAN HOLE MINIMUM MASONRY OP METAL NOT IN CONTR NOT TO SCAL ON CENTER OVERHEAD DO OPENING PLATE POUNDS PER POUNDS PER POUNDS PER POUNDS PER POUNDS PER POUNDS PER PAINT (-ED) PLYWOOD RETURN AIR ROOF DRAIN REFERENCE REINFORCING REQUIRED RIGHT HAND ROOM ROUGH OPEN ROUGH SAWN SOLID CORE SOLID CORE SUB-FLOOR SIMILAR SLOPE SLAB-ON-GRA SPECIFICATIO STEEL
Approved: Date A	AB AC ACT ADDL ADJ AFF ALT AL ARCH ASPH B/ BD BL BLDG BLK BLDG BLK BLM BR BSMT BTWN BRG CB CC CEM CG CJ CLG CONC CONST CONST CONST CONST CONST CONT CONST CONST CONST CONT CONST CONT CONST CONT CONST CONT CONST CONT CONT CONT CONT CONT CONT CONT CON	ANCHOR BOLT AIR CONDITIONING ACOUSTICAL CEILING TILE ADDITIONAL ADJUSTABLE ABOVE FINISH FLOOR ALTERNATE ALUMINUM ARCHITECTURAL ASPHALT BOTTOM of BOARD BUILDING LINE BUILDING BLOCK BLOCKING BEARING PLATE BEDROOM BASEMENT BETWEEN BEARING CATCH BASIN CENTER TO CENTER CEMENT CONSTRUCTION JOINT or CONTROL CEILING CONCRETE MASONRY UNIT COLUMN COMPACT(ED) CONCRETE CONSTRUCTION CONTINUOUS COORDINATE CARPET COURSE CERAMIC TILE DEEP/ DEPTH DOUBLE DETAIL DOUGLAS FIR DIAMETER DIMENSION DETAIL DISHWASHER	EA EL ELEC ELEV EQ EW EXT EXG FBGL FD FFE FIN FLR FNDN FP FR FTG GC GL G4N GWB GP H HC HDW HGT HMM HORZ H.P. H.R. HW INS INT JAN. JST JT K LF LH LOC LVL	EACH ELEVATION ELECTRIC ELEVATION EQUAL EACH WAY EXTERIOR EXISTING FIBERGLASS FLOOR DRAIN FINISH FLOOR ELEVATION FIN FLOOR FOUNDATION FIREPLACE FAMILY ROOM FOOTING GENERAL CONTRACTOR GLASS GLUE and NAIL GYPSUM WALL BOARD GYPSUM HIGH HOLLOW CORE HEADER HARDWARE HEIGHT HOLLOW METAL HORIZONTAL HIGH POINT HANDRAIL HOT WATER INSULATION INTERIOR JANITORIAL JOIST JOINT KITCHEN LINEAR FEET LEFT HAND LOCATION	MAX MECH MFGR MH MIN. MO MTL NIC NTS OC OHD OPNG PL PSF PSI PT (D) PWD RA RD REF REINF REQD RH RM RO R/S SC SCWD SD SF SFLR SIM SL SOG SPEC STL STR SV	 MAXIMUM MECHANICAL MANUFACTUR MAN HOLE MINIMUM MASONRY OP METAL NOT IN CONTEN NOT TO SCAL ON CENTER OVERHEAD DO OPENING PLATE POUNDS PER POUNDS PER POUNDS PER POUNDS PER PAINT (-ED) PLYWOOD RETURN AIR ROOF DRAIN REFERENCE REINFORCING REQUIRED RIGHT HAND ROOM ROUGH OPEN ROUGH OPEN ROUGH SAWN SOLID CORE SOLID CORE SOLID CORE SUB-FLOOR SIMILAR SLOPE SLAB-ON-GRA SPECIFICATIO STEEL STRUCTURAL SHEET VINYL I

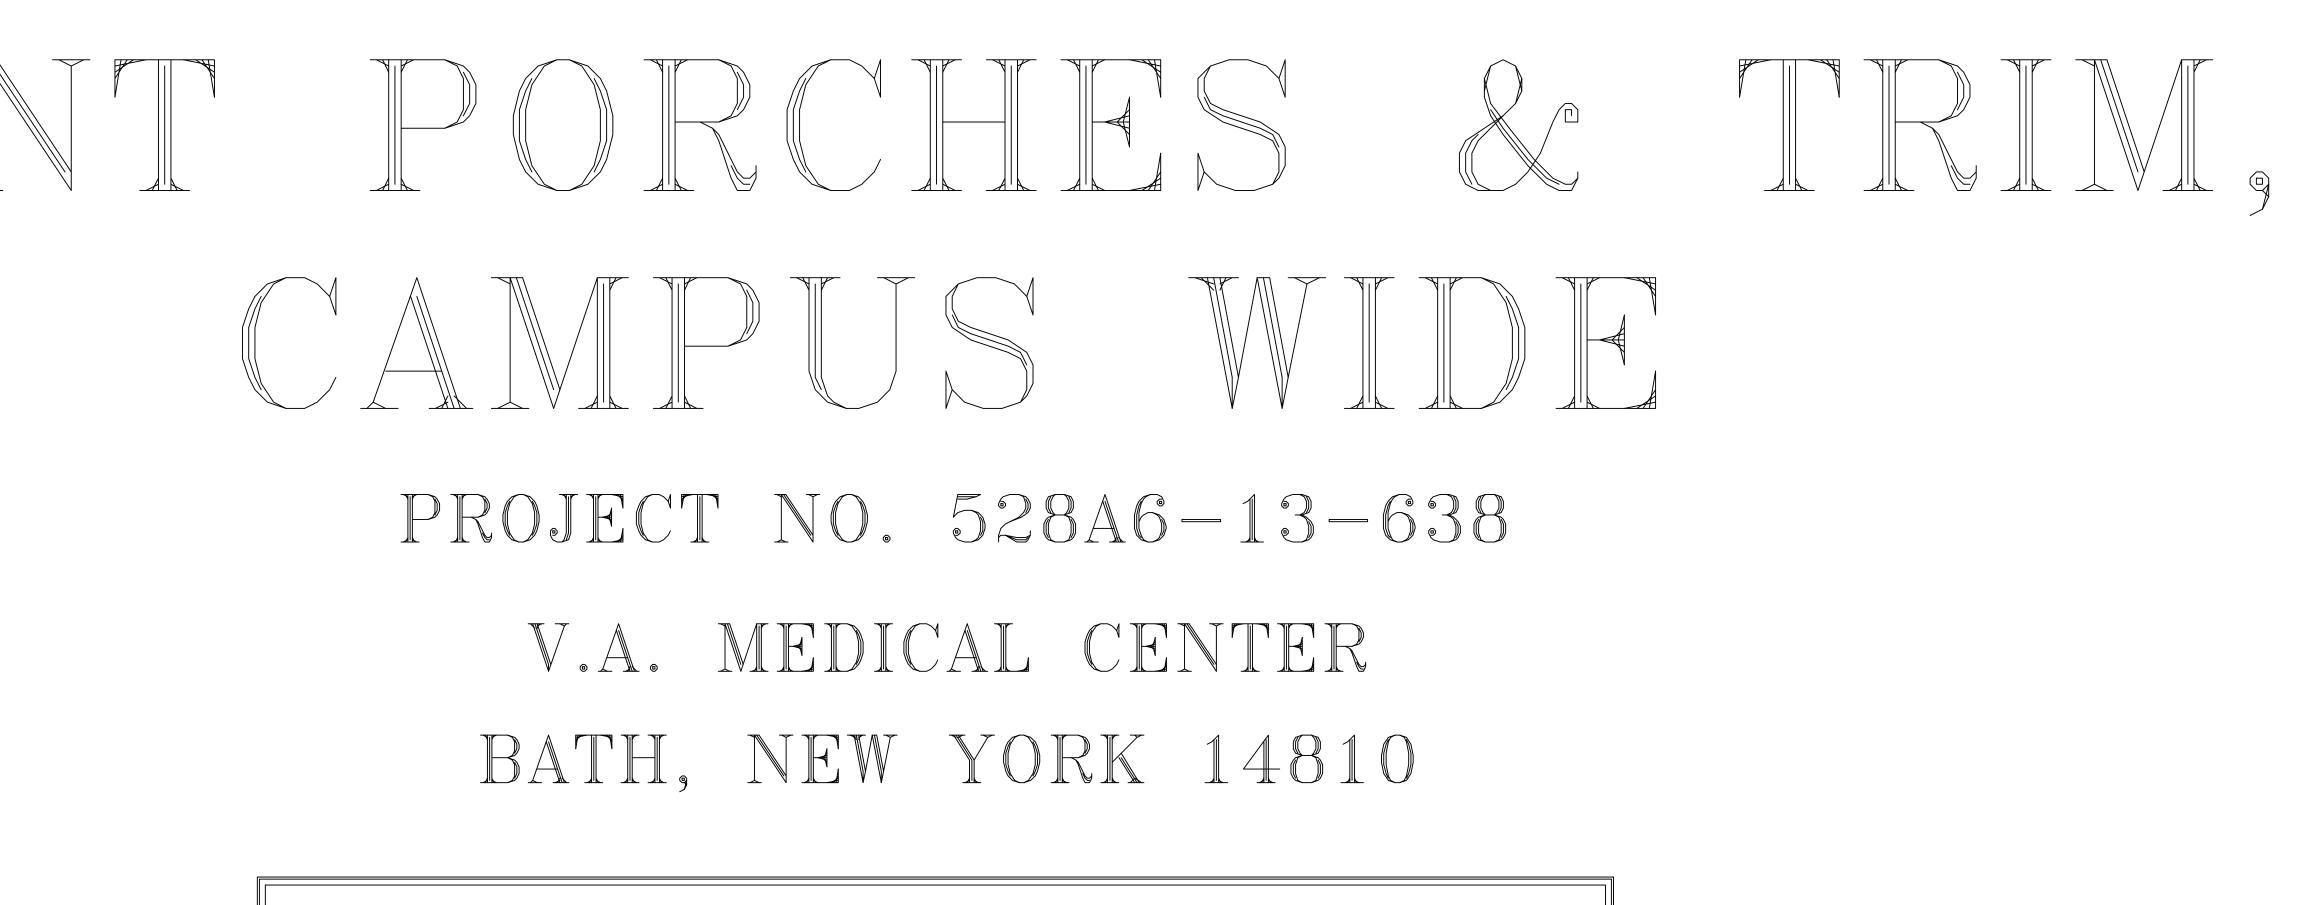


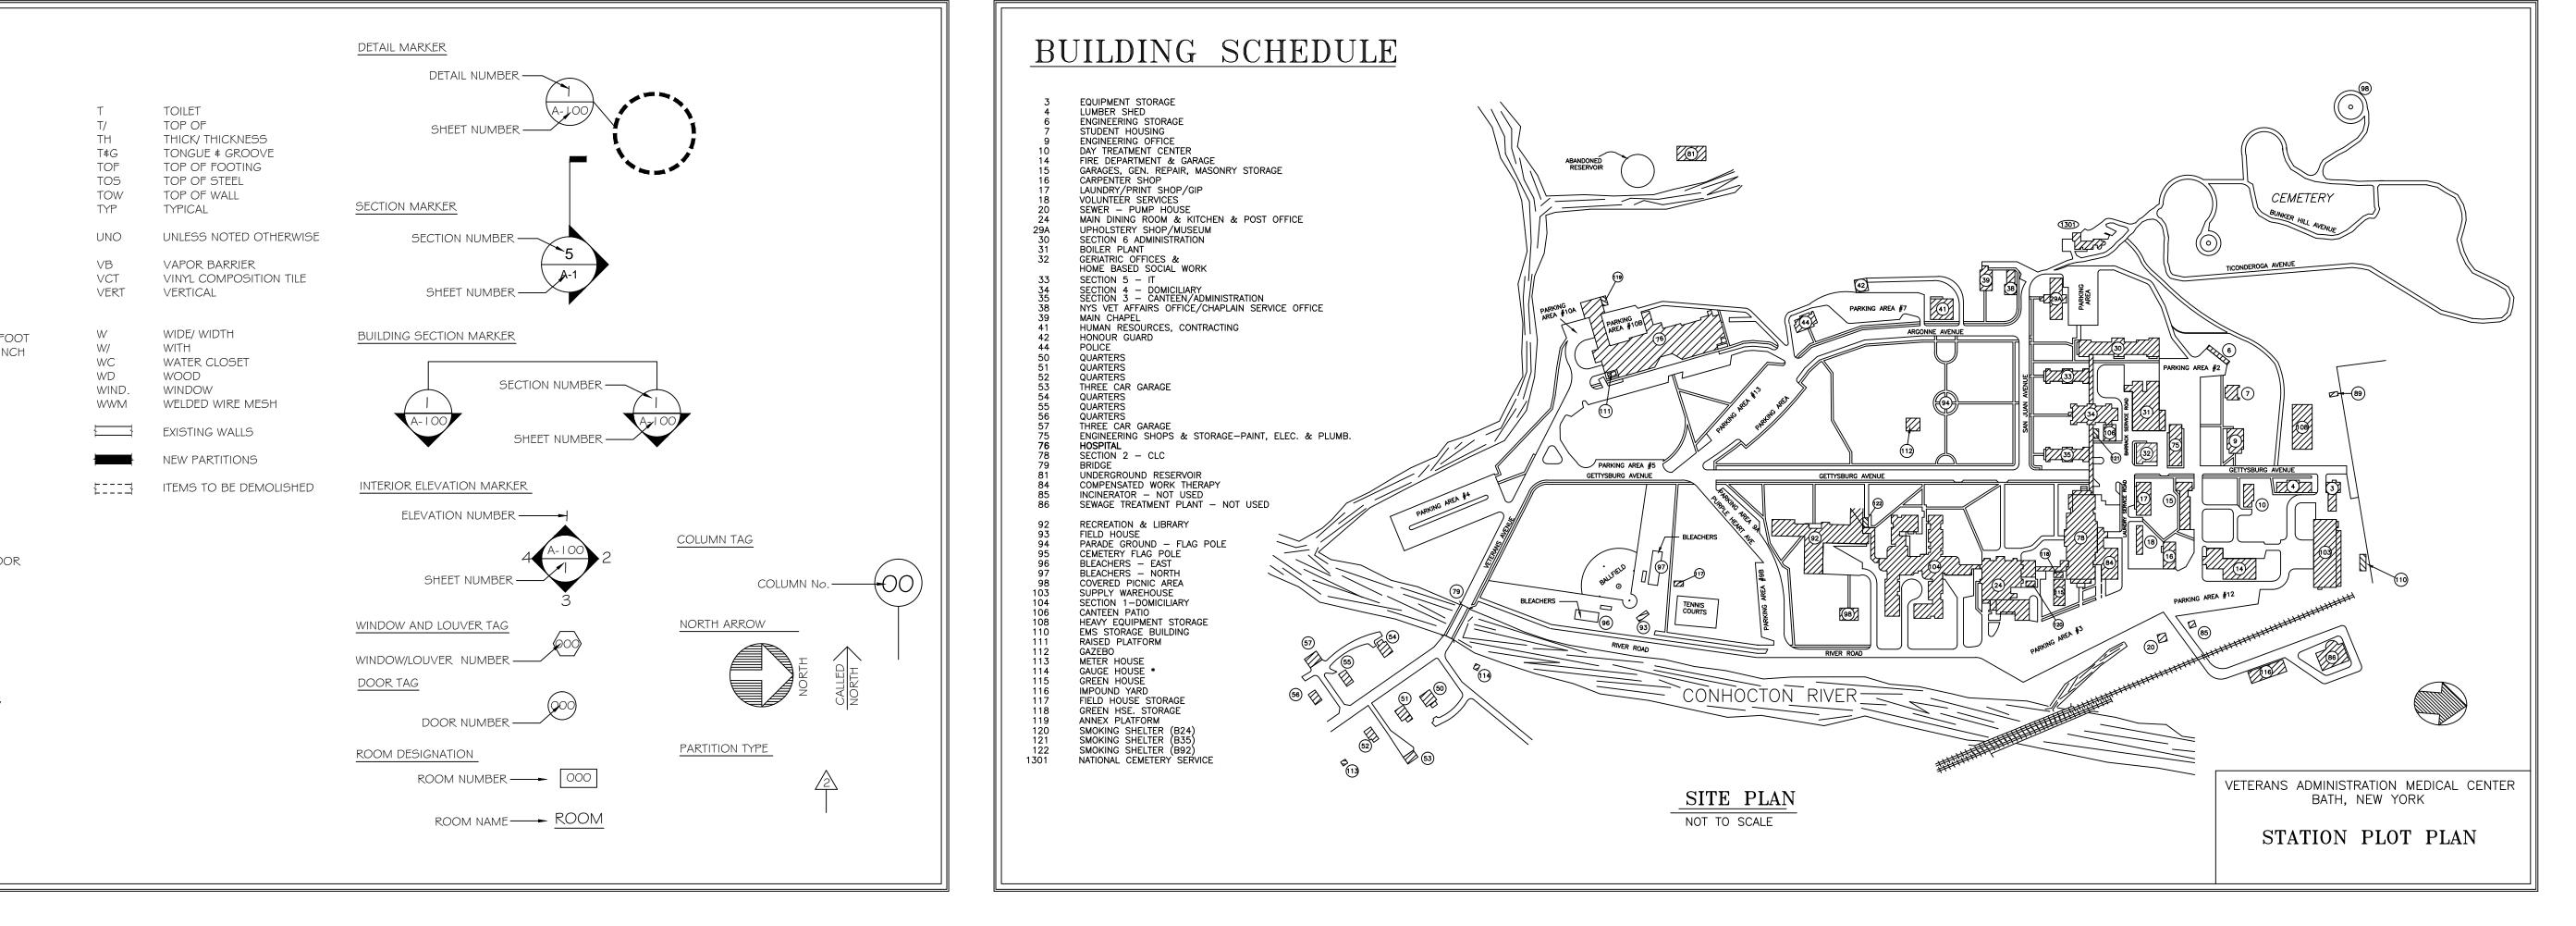




d: Logistic Manager	Date	Approved: A.F.G.E.	Date	Approved: Fire Chief	Date	-
d: Infection Control Mgr	Date	Approved: Interior Designer	Date	Approved: Safety Officer	Date	-
d: Chief of Security	Date	Approved: Info. Sys.	Date	Approved: Industrial Hygienist	Date	-
d: Patient Safety	Date	Approved: Women's Health Rep	Date	Approved: Space Owner	Date	-
						_

Approved: Associate Director	Date	Approved: Medical Center Director D	BATH, NEW YORK
Approved: Utility Systems	Date	Approved: Facility Manager D	Building No. STATION Checked JAY
		Drawing File Number:	
Approved: M&R Foreman	Date	COVER SHEET	CAMPUS WIDE
Approved: Energy Engineer	Date	Drawing Title	Project Title PAINT PORCHES AND

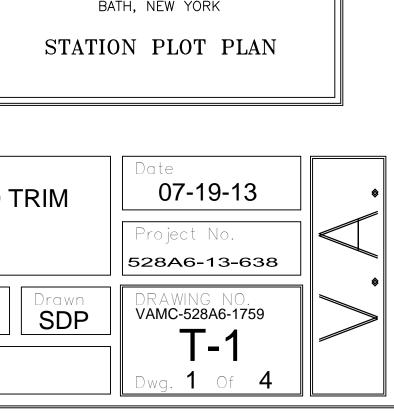

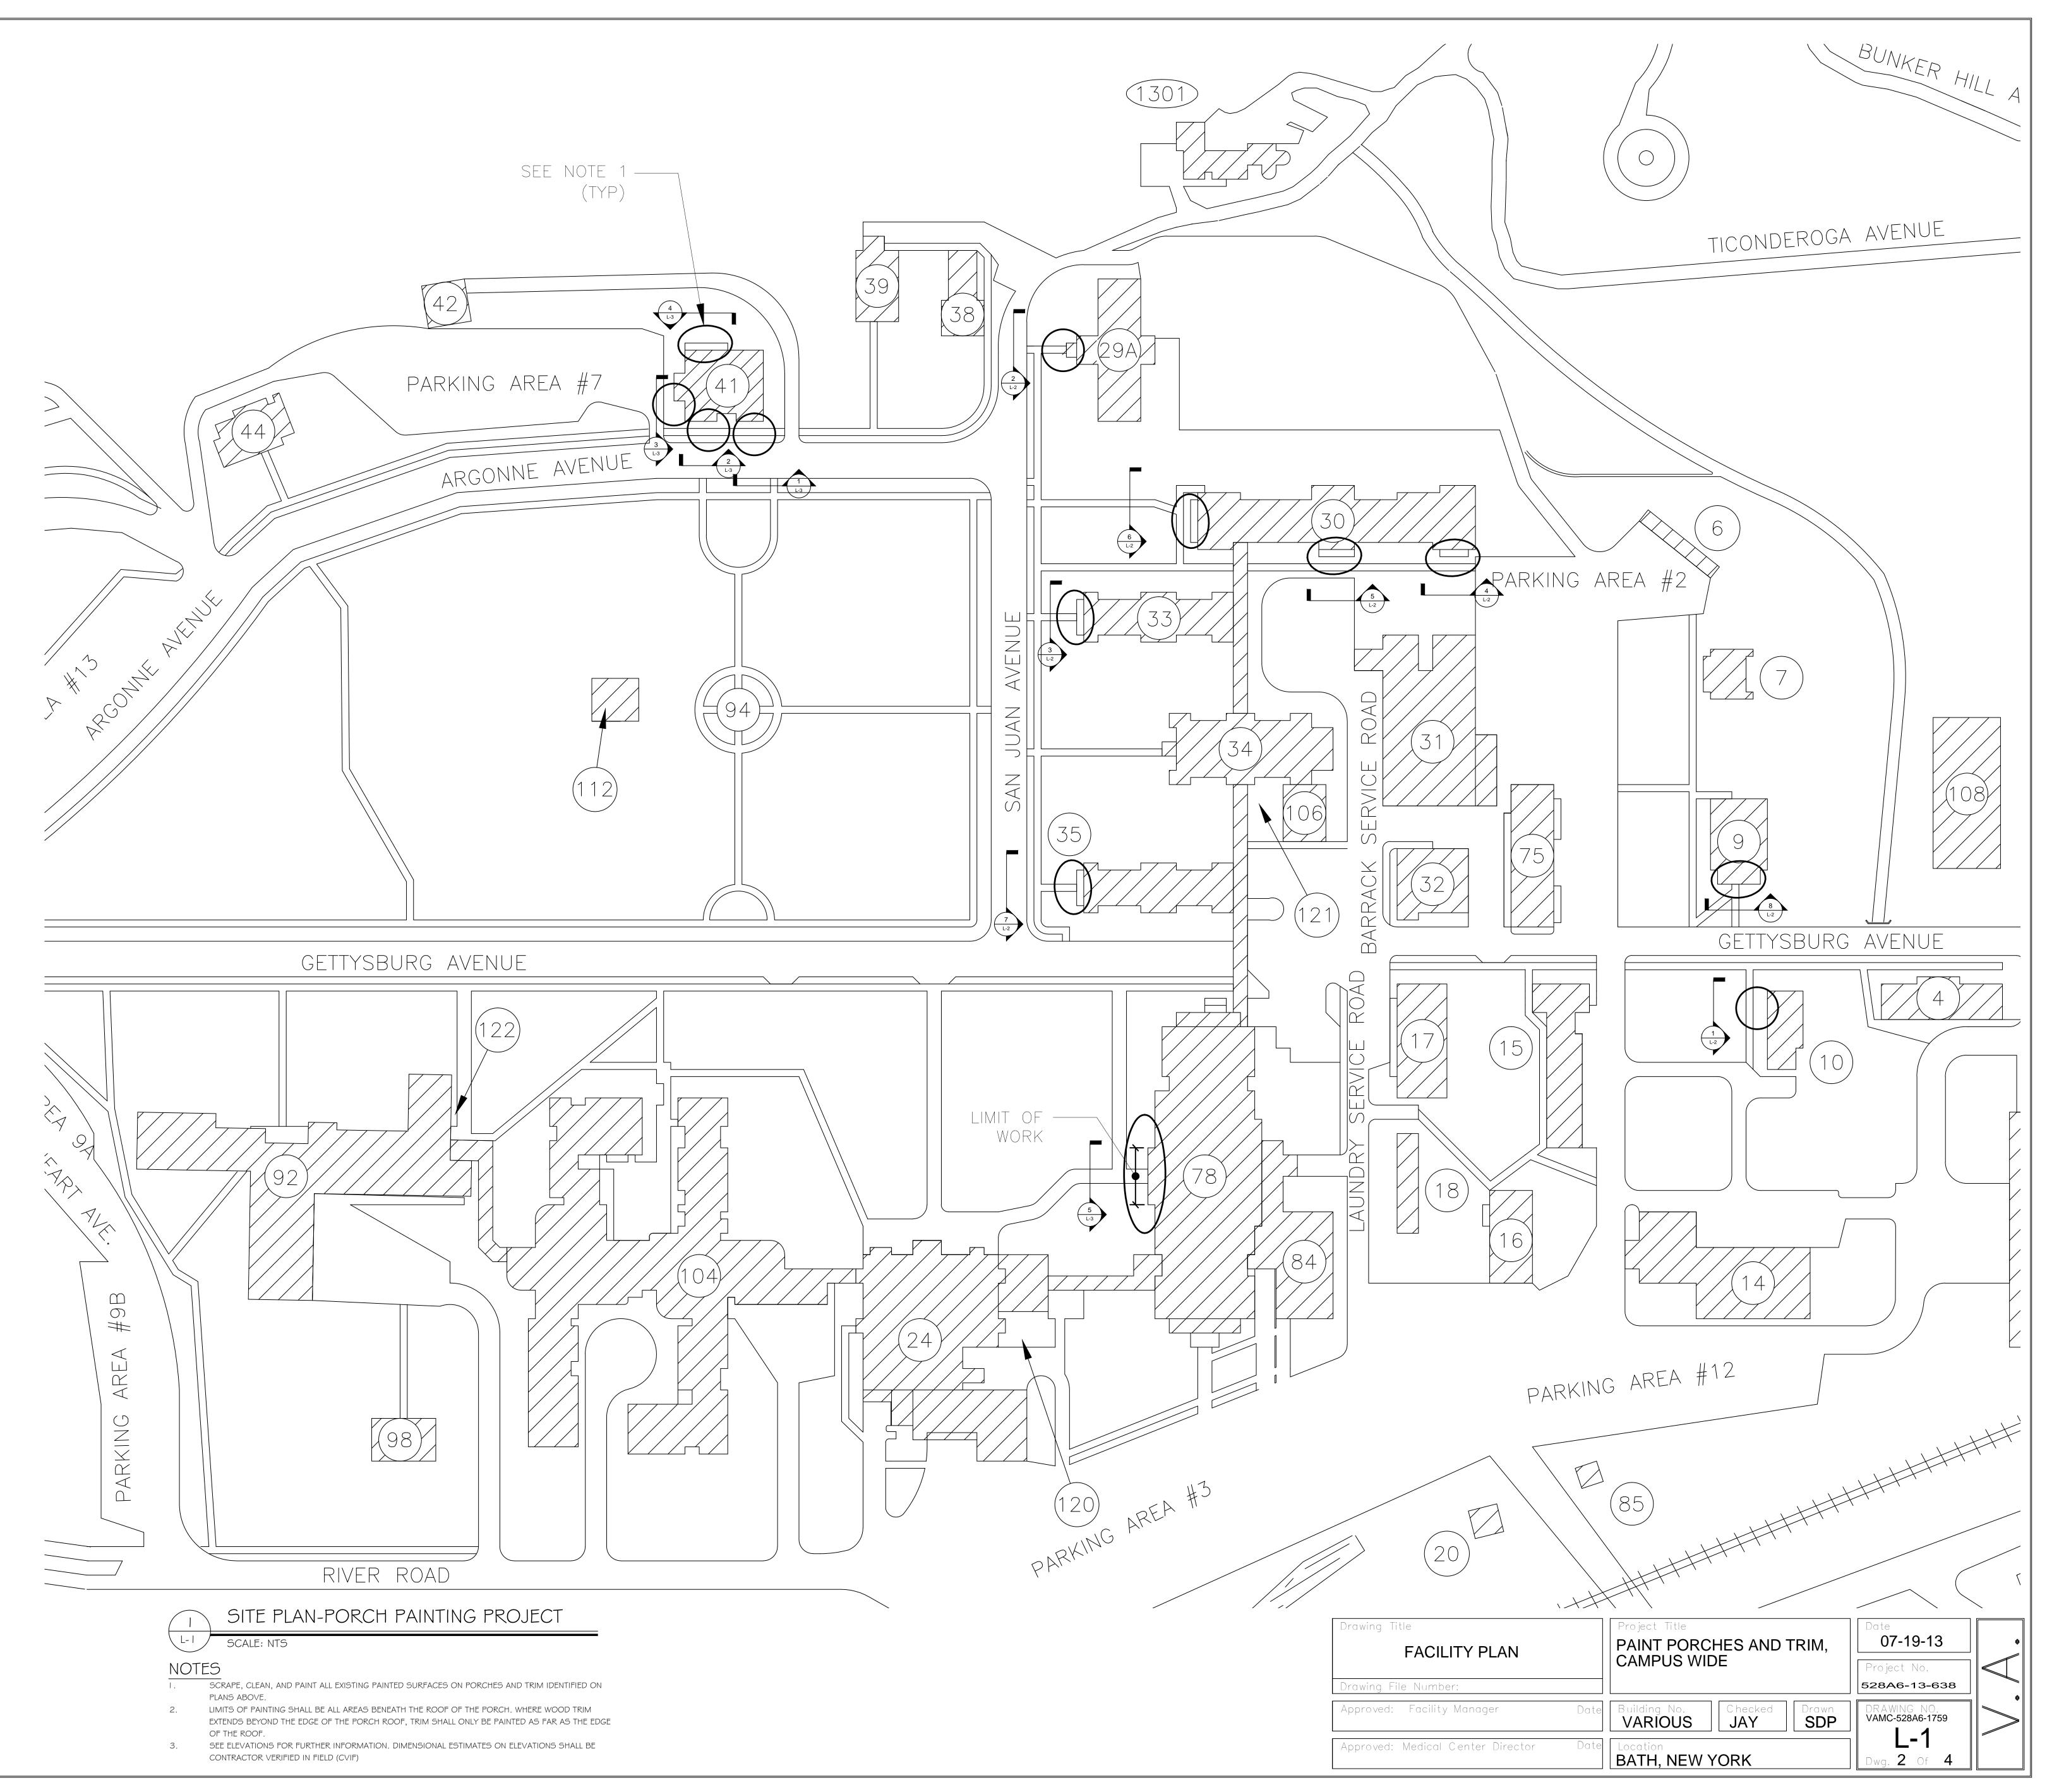


GENERAL NOTES


- THE FOLLOWING GENERAL NOTES ARE APPLICABLE ARCHITECTURAL DRAWINGS:
- . ALL WORK SHALL COMPLY WITH ALL APPLICABLE CODES. STANDARDS AND REGULATIONS, INCLUDING, BUT NOT LIMITED TO STANDARDS, NFPA, AND THE NATIONAL ELECTRIC CODE (NEC).
- 2. CONSTRUCTION DRAWINGS ARE BASED UPON FIELD SURVEYS AND RECORD DRAWINGS PROVIDED BY THE ARCHITECT/ENGINEER. THE CONTRACTOR SHALL FIELD VERIFY ALL EXISTING CONDITIONS AND DIMENSIONS FOR ALL PROJECT WORK PRIOR TO CONSTRUCTION.
- DIMENSIONS SHOWN ARE TO FACE OF FINISH WALL TO FACE OF STRUCTURE UNLESS OTHERWISE NOTED. WRITTEN DIMENSIONS SHALL SUPERSEDE SCALED DIMENSIONS IN ALL CASES. DO NOT SCALE THE DRAWINGS.
- PROMPTLY NOTIFY THE OWNER OF ANY DISCREPANCIES IN THE DRAWINGS OR SPECIFICATIONS FOR RESOLUTION PRIOR TO ANY CONSTRUCTION WORK.
- . ALL MEANS AND METHODS OF CONSTRUCTION ARE SOLELY THE RESPONSIBILITY OF THE CONTRACTOR AND SUBCONTRACTORS.
- 5. THE CONTRACTOR IS RESPONSIBLE FOR MAINTAINING CONSTRUCTION AREA SECURITY DURING CONSTRUCTION. . THE CONTRACTOR IS TO PROVIDE DAILY CLEANUP,
- CONSTRUCTION BARRIERS, NEGATIVE AIR IN CONSTRUCTION AREAS & A DUST SEAL PROGRAM PER SPECIFICATIONS AND FACILITY INFECTION CONTROL STANDARDS. ANY AND ALL WORK THAT IS NOT DESCRIBED WITHIN THESE
- DRAWINGS BUT MUST BE COMPLETED AS PART OF A MOVE, RELOCATION, OR INSTALLATION OF NEW SHALL BE PART OF THIS CONTRACT AND TO REFERRED AS "REQUIRED WORK".

ate

Revisions

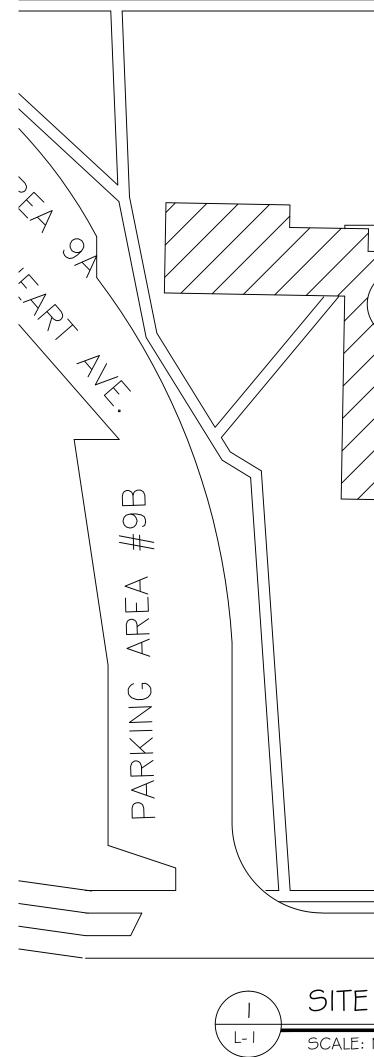

\sim	
NOT	ES
۱.	SCRAPE, CLEAN
	PLANS ABOVE.
2.	LIMITS OF PAIN
	EXTENDS BEYO
	OF THE ROOF.
3.	SEE ELEVATION

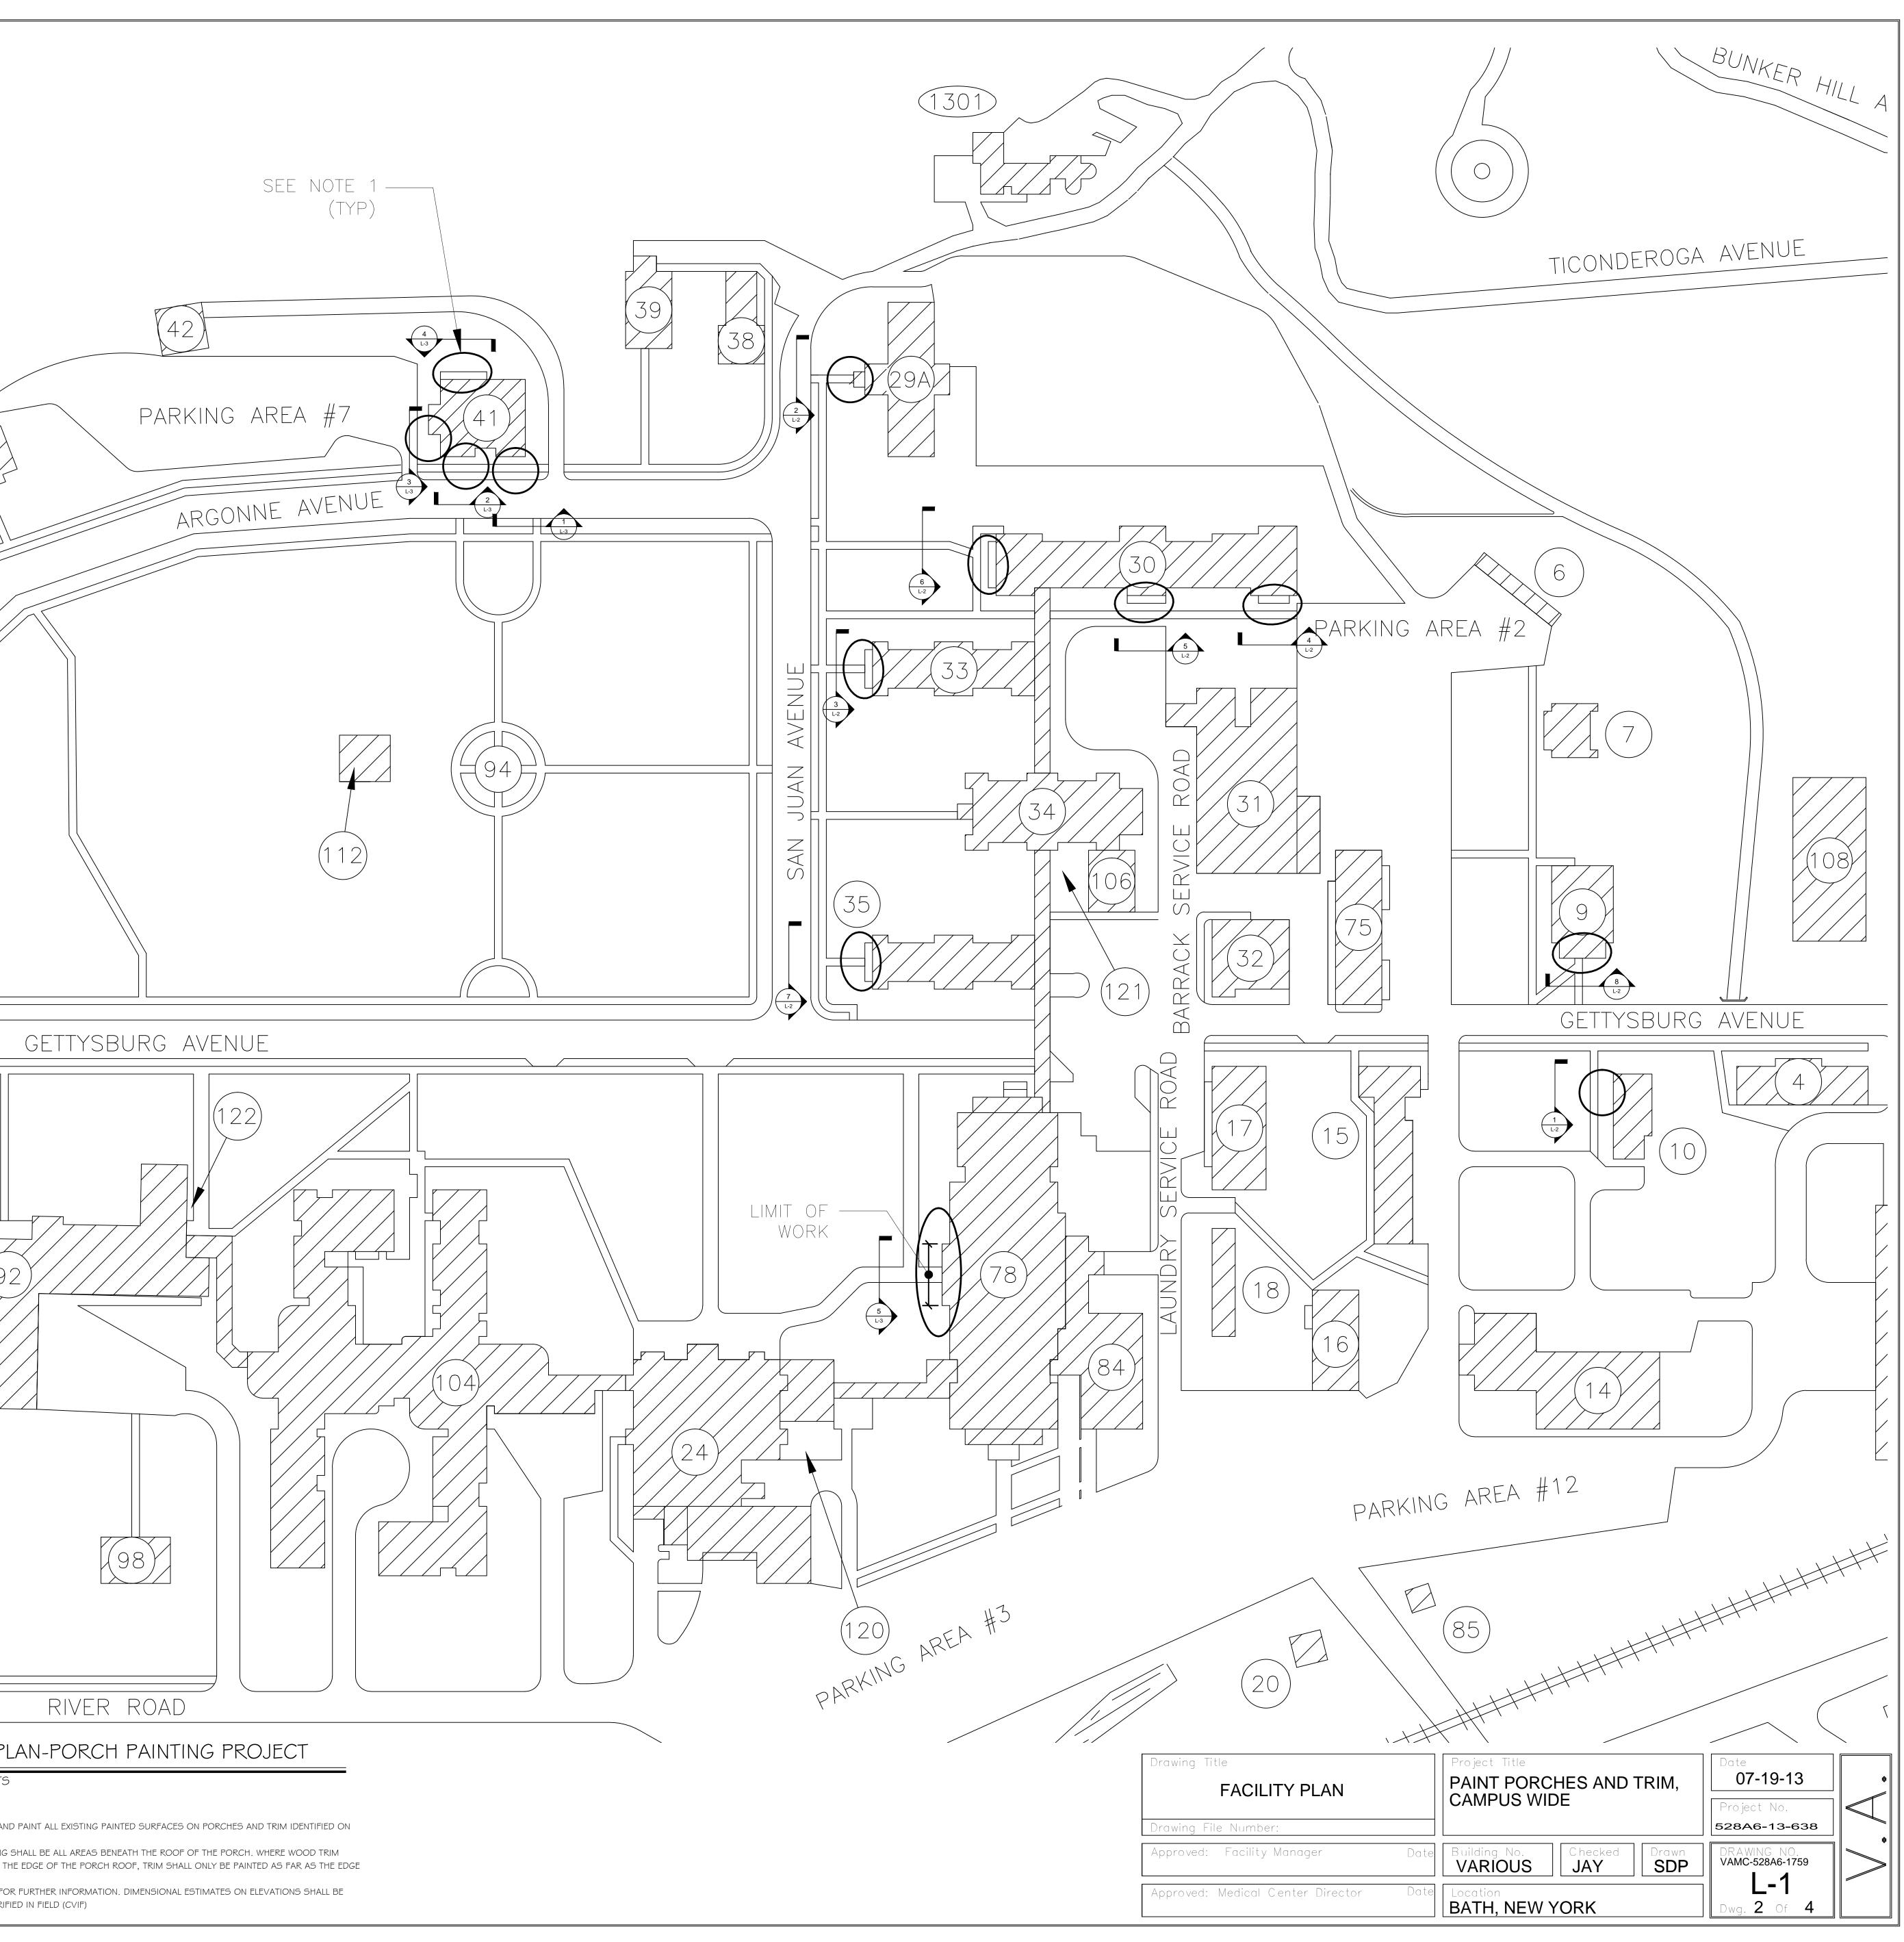




BUILDING IO PORCH

L-2 LOOKING NORTH	
NOTE: CONTRACTOR SHALL BE RESPONSIBLE TO PAINT ALL EXISTING PAINTED SURFACES BELOW THE ROOF (ЭF
THE PORCH, INCLUDING BUT NOT LIMITED TO:	
CORADE OLEAN A RANKEAU REANCE COULDING COREEN FRANCE WALLS AND SELLING	

Ι.

- SCRAPE, CLEAN, & PAINT ALL BEAMS, COLUMNS, SCREEN FRAMES, KNEE WALLS, AND CEILING SCRAPE, CLEAN, & PAINT WOOD FLOOR.
- 2. SCRAPE, CLEAN, & PAINT SIDING UNDER PORCH ROOF. 3.
- SCRAPE, CLEAN, & PAINT MASONRY BLOCK AT PORCH. 4.
- METAL RAILING IS NOT PART OF THE SCOPE AT THIS LOCATION. 5. APPROXIMATE DIMENSION IS 9'-0 x 28'-0, CVIF

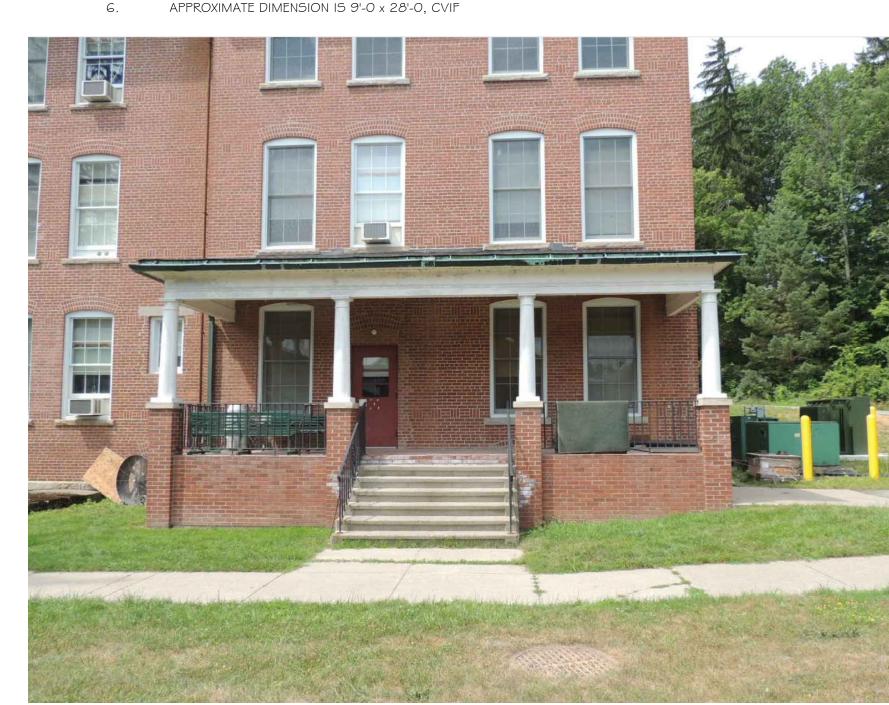

BUILDING 30 PORCH/DOCK

4 L-2 LOOKING WEST

ate

revisions

NOTE: CONTRACTOR SHALL BE RESPONSIBLE TO PAINT ALL EXISTING PAINTED SURFACES BELOW THE ROOF OF THE PORCH, INCLUDING BUT NOT LIMITED TO:

- SCRAPE, CLEAN, ∉ PAINT ALL BEAMS, COLUMNS, AND CEILING 1.
- SCRAPE, CLEAN, ≰ PAINT ALL METAL RAILINGS INCLUDING AT STAIRS 2.
- APPROXIMATE DIMENSION IS 9'-0 x 32'-0, CVIF 3.



4. APPROXIMATE DIMENSION IS 10'-0 x 42'-0, CVIF



BUILDING 29 PORCH

- L-2 LOOKING NORTH
- NOTE: CONTRACTOR SHALL BE RESPONSIBLE TO PAINT ALL EXISTING PAINTED SURFACES BELOW THE ROOF OF THE PORCH, INCLUDING BUT NOT LIMITED TO: I. SCRAPE, CLEAN, & PAINT ALL BEAMS, COLUMNS, SCREEN FRAMES, WOOD RAILINGS, PORCH SKIRT,
- SCREEN DOOR, AND CEILING
- SCRAPE, CLEAN, ∉ PAINT WOOD FLOOR. 2.
- SCRAPE, CLEAN, & PAINT METAL RAILINGS AT STAIRS. 3. 4. APPROXIMATE DIMENSION IS 10'-0 x 30'-0, CVIF



BUILDING 30 PORCH 5

L-2 LOOKING WEST

- NOTE: CONTRACTOR SHALL BE RESPONSIBLE TO PAINT ALL EXISTING PAINTED SURFACES BELOW THE ROOF OF THE PORCH, INCLUDING BUT NOT LIMITED TO:
- SCRAPE, CLEAN, & PAINT ALL BEAMS, COLUMNS, AND CEILING, INCLUDING RAFTERS AND SPRINKLER PIPING.
- SCRAPE, CLEAN, & PAINT WOOD FLOOR AT 2ND FLOOR. 2.
- SCRAPE, CLEAN, ∉ PAINT ALL METAL RAILINGS INCLUDING AT STAIRS 3. APPROXIMATE DIMENSION IS 10'-0 x 35'-0, CVIF 4.





SCRAPE, CLEAN, & PAINT WINDOWS AND DOOR З. 4. APPROXIMATE DIMENSION IS 12'-0 x 45'-0, CV



BUILDING 33 PORCH

LOOKING NORTH

NOTE: CONTRACTOR SHALL BE RESPONSIBLE TO PAINT ALL EXISTING PAINTED SURFACES BELOW THE ROOF OF THE PORCH, INCLUDING BUT NOT LIMITED TO: SCRAPE, CLEAN, & PAINT ALL BEAMS AND CEILING, INCLUDING RAFTERS AND SPRINKLER PIPING

- SCRAPE, CLEAN, & PAINT METAL COLUMNS.
- SCRAPE, CLEAN, & PAINT ALL METAL RAILING INCLUDING AT STAIRS APPROXIMATE DIMENSION IS 9'-0 x 60'-0, WITH RETURN OF 20'-0 AT EACH END (CVIF). 4.






LOOKING NORTH

NOTE: CONTRACTOR SHALL BE RESPONSIBLE TO PAINT ALL EXISTING PAINTED SURFACES BELOW THE ROOF OF THE PORCH, INCLUDING BUT NOT LIMITED TO: SCRAPE, CLEAN, & PAINT ALL BEAMS, COLUMNS, AND CEILING, INCLUDING RAFTERS AND SPRINKLER

- PIPING
- SCRAPE, CLEAN, ∉ PAINT WOOD FLOOR AT THE 2ND FLOOR. 2. SCRAPE, CLEAN, & PAINT ALL METAL RAILINGS INCLUDING AT STAIRS ATTACHED TO THE 2ND FLOOR. 3. 4. APPROXIMATE DIMENSION IS 10'-0 x 55'-0, CVIF

CH	Drawing Title		Project Title	
ALL EXISTING PAINTED SURFACES BELOW THE ROOF OF	BUILDING PHOTOS		PAINT PORC	
NS, AND CEILING, INCLUDING RAFTERS AND WOOD	Drawing File Number:			
INCLUDING AT STAIRS R BELOW PORCH ROOF. VIF	Approved: Facility Manager	Date	Building No. VARIOUS	Checked JAY
	Approved: Medical Center Director	Date	BATH, NEW	YORK

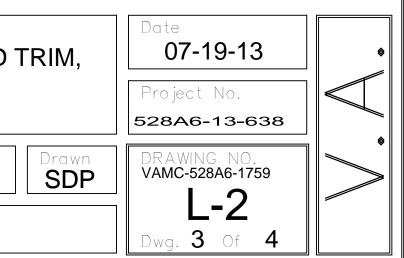



BUILDING 41 NORTH PORCH

L-3 LOOKING WEST

NOTE: CONTRACTOR SHALL BE RESPONSIBLE TO PAINT ALL EXISTING PAINTED SURFACES BELOW THE ROOF OF THE PORCH, INCLUDING BUT NOT LIMITED TO: I. SCRAPE, CLEAN, & PAINT ALL BEAMS, COLUMNS, AND CEILING, INCLUDING WOOD RAILINGS & RAFTERS

- SCRAPE, CLEAN, & PAINT ALL BEAMS, COLUMNS, AND CEILING, INCLUL
 SCRAPE, CLEAN, & PAINT ALL METAL RAILINGS INCLUDING AT STAIRS
- 3. APPROXIMATE DIMENSION IS 6'-0 x 12'-0, CVIF





NOTE: CONTRACTOR SHALL BE RESPONSIBLE TO PAINT ALL EXISTING PAINTED SURFACES BELOW THE ROOF OF THE PORCH, INCLUDING BUT NOT LIMITED TO:

SCRAPE, CLEAN, & PAINT ALL BEAMS, COLUMNS, AND CEILING, INCLUDING WOOD RAILINGS & RAFTERS
 SCRAPE, CLEAN, & PAINT ALL METAL RAILINGS INCLUDING AT STAIRS & RAMP.
 APPROXIMATE DIMENSION IS 7'-0 x 34'-0, CVIF

Revisions	Date



BUILDING 41 SOUTH PORCH

L-3 LOOKING WEST

NOTE: CONTRACTOR SHALL BE RESPONSIBLE TO PAINT ALL EXISTING PAINTED SURFACES BELOW THE ROOF OF THE PORCH, INCLUDING BUT NOT LIMITED TO:

SCRAPE, CLEAN, & PAINT ALL BEAMS, COLUMNS, AND CEILING, INCLUDING WOOD RAILINGS & RAFTERS
 SCRAPE, CLEAN, & PAINT ALL METAL RAILINGS INCLUDING AT STAIRS

3. APPROXIMATE DIMENSION IS 7'-0 x 23'-0, CVIF





BUILDING 78 PORCH (CLOSE-UP VIEW)

L-3 LOOKING NORTH

NOTE: CONTRACTOR SHALL BE RESPONSIBLE TO PAINT ALL EXISTING PAINTED SURFACES BELOW THE ROOF OF THE PORCH, INCLUDING BUT NOT LIMITED TO:

I. CLEAN AND PAINT ALL COLUMNS, BEAMS, RAFTERS, SCREEN FRAMES, RAILING, GABLE, AND GABLE WINDOW.

2. APPROXIMATE DIMENSION IS 5'-0 x 44'-0, CVIF



BUILDING 41 STAIRWELL PORCH L-3 LOOKING WEST NOTE: CONTRACTOR SHALL BE RESPONSIBLE TO PAINT ALL EXISTING PAINTED SURFACES BELOW THE ROOF OF THE PORCH, INCLUDING BUT NOT LIMITED TO: SCRAPE, CLEAN, & PAINT ALL BEAMS, COLUMNS, AND CEILING, INCLUDING RAFTERS SCRAPE, CLEAN, & PAINT ALL METAL RAILINGS INCLUDING AT STAIRS APPROXIMATE DIMENSION IS 9'-0 x 19'-0, CVIF

Drawing Title BUILDING PHOTOS	Project Title PAINT PORC CAMPUS WIE		
Drawing File Number:			
Approved: Facility Manager	Date	Building No. VARIOUS	Checked JAY
Approved: Medical Center Director	Date	Location BATH, NEW	/ORK

