


three inches = one foot
one and one half inches = one foot
one inch = one foot
three quarters inch = one foot
one half inch = one foot
three eighths inch = one foot
one quarter inch = one foot
one eighth inch = one foot

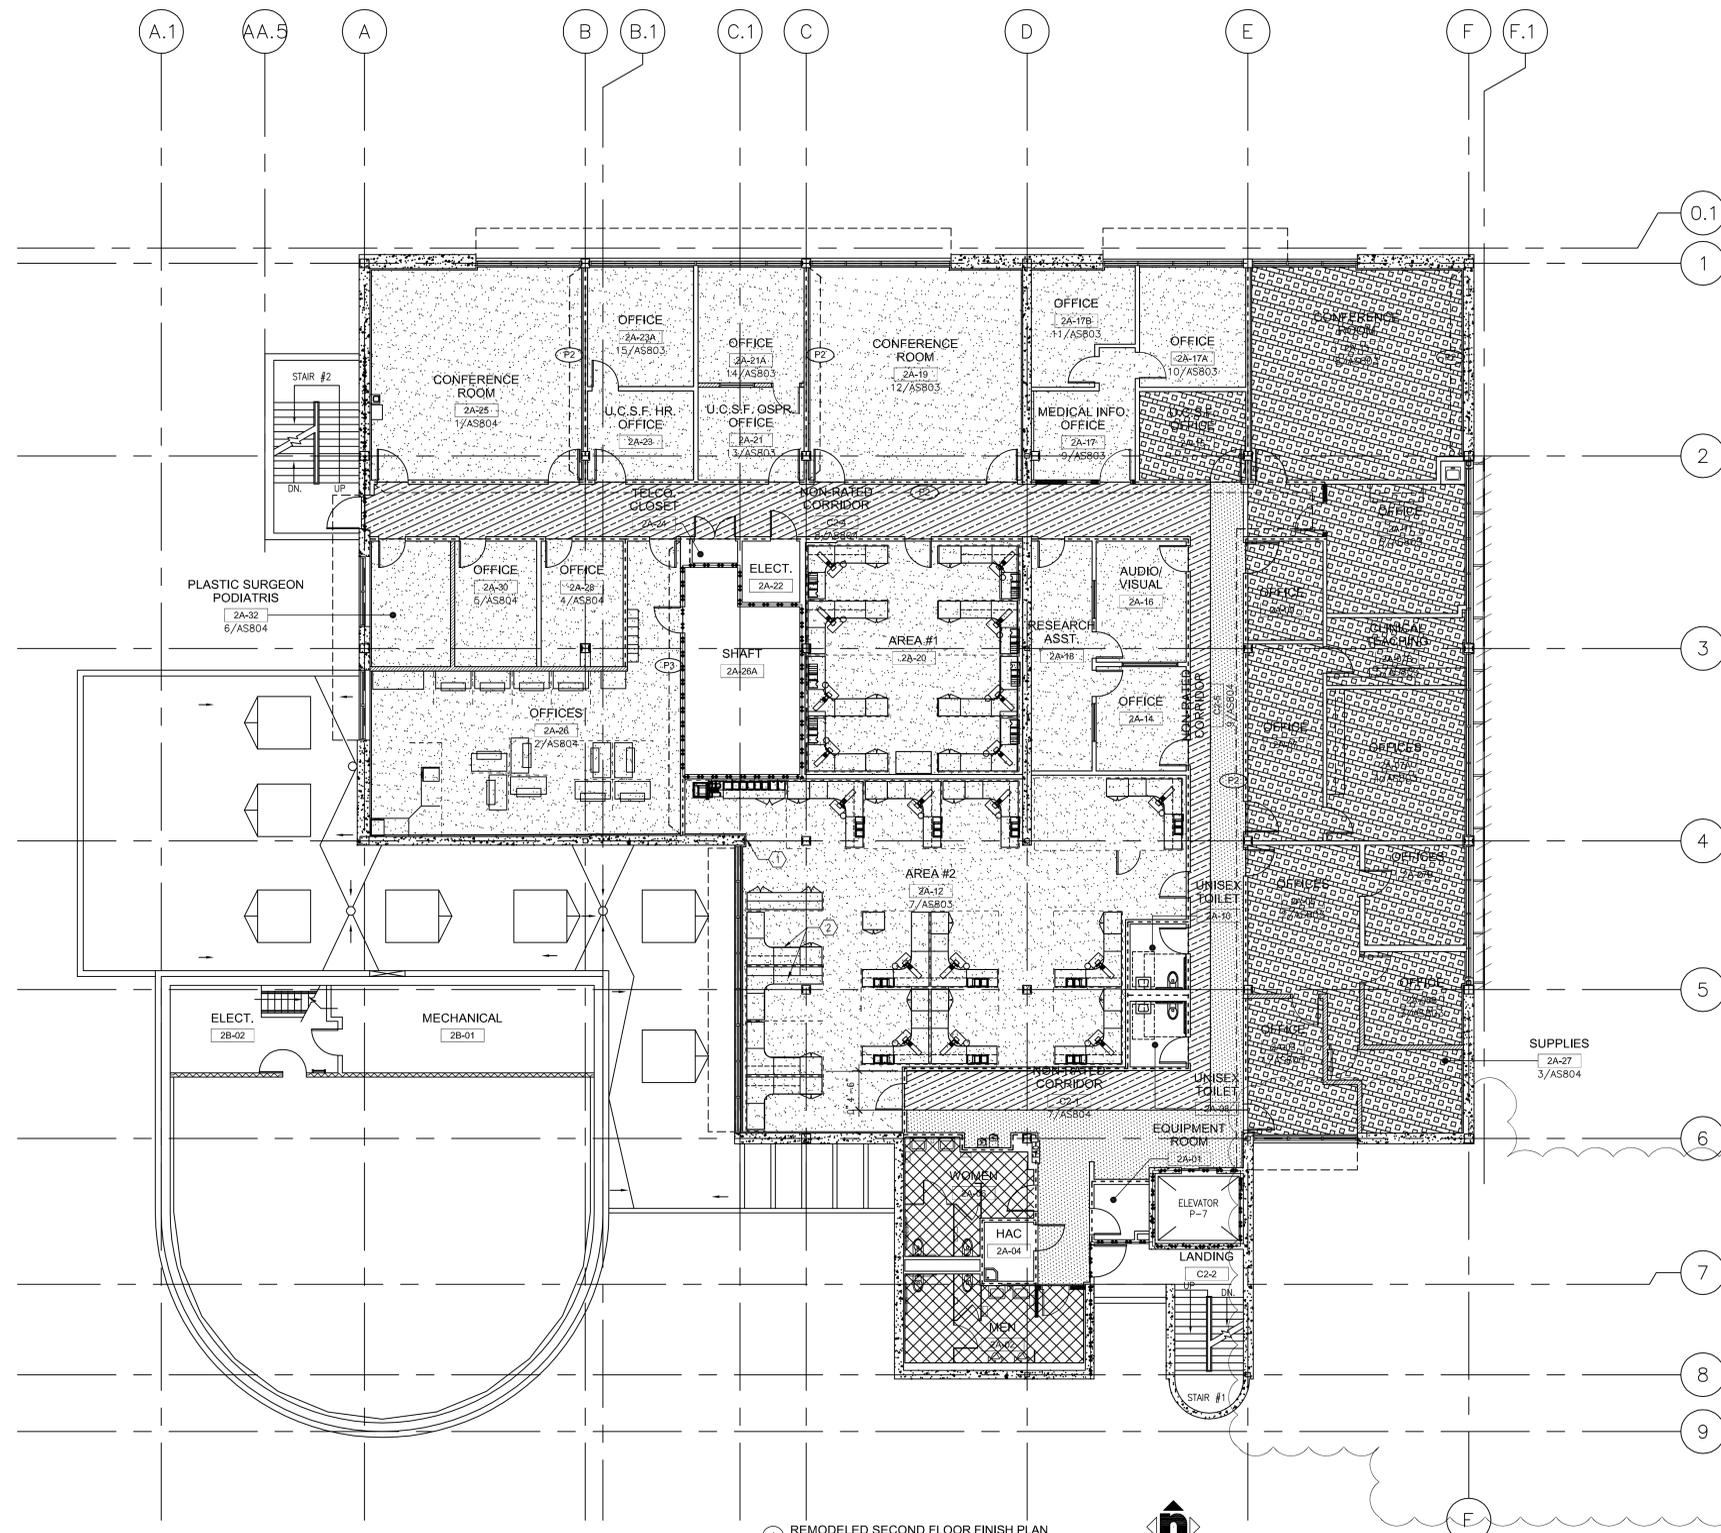

- FLOOR PLAN LEGEND**
- FULL HEIGHT METAL STUD @ 16" O.C. U.N.O. WITH SOUND BATT. INSULATION AND FINISHES FULL HEIGHT FROM FINISH FLOOR TO DECK ABOVE. REFER TO DETAIL 6, 7 & 8/AS906.
 - PARTIAL HEIGHT METAL STUD @ 16" O.C. U.N.O. WITH SOUND BATT. INSULATION AND FINISHES FROM FINISH FLOOR TO 2" ABOVE FINISH CEILING. REFER TO DETAIL 5/AS906.
 - (E) METAL STUD WALL WITH SOUND BATT INSULATION. WALL AND FINISHES FULL HEIGHT FROM FINISH FLOOR TO DECK ABOVE. REPLACE FINISHES WHERE NOTED.
 - (E) METAL STUD WALL WITH THERMAL INSULATION. WALL AND FINISHES FULL HEIGHT FROM FINISH FLOOR TO DECK ABOVE. REPLACE FINISHES WHERE NOTED.
 - (E) FULL HEIGHT STRUCTURAL CONCRETE WALL
 - (E) METAL STUD WALL WITH SOUND BATT INSULATION. WALL AND FINISHES PARTIAL HEIGHT. REPLACE FINISHES WHERE NOTED.
 - - - (E) WORK STATION. FURNITURE PARTITION
 - 1 HR FIRE BARRIER. WALL AND FINISHES FULL HEIGHT FROM FLOOR TO DECK ABOVE.
 - (E) 2 HR FIRE BARRIER. WALL AND FINISHES FULL HEIGHT FROM FLOOR TO DECK ABOVE.

- THIRD FLOOR PLAN - REMODEL KEYNOTES**
- ① P1 TYPICAL WALL PAINT THROUGHOUT, U.N.O.
 - ② P6 TYPICAL CEILING PAINT THROUGHOUT, U.N.O.
 - ③ B1 TYPICAL WALL BASE THROUGHOUT, U.N.O.


- INTERIOR FINISH LEGEND**
- CPT1
 - CPT2
 - VCT1 (WHITE)
 - VCT2 (BLUE)
 - CT1 (GREY)
 - PB — PAINT ACCENT COLOR

- NOTE:**
1. REFER TO 090600 FOR COLOR FINISH SPECIFICATIONS.
 2. INTERIOR PAINT LOCATIONS TO BE SITE VERIFIED BY DESIGNER/ARCHITECT PRIOR TO PAINTING.
 3. REFER TO FLOOR PATTERN PLANS FOR FLOOR PATTERNS AND ACCENT PAINT/TILE COLOR LOCATIONS.
 4. ALL EXPOSED DUCTWORK, REGISTER GRILLES & STRUCTURAL ELEMENTS TO BE PRIMED & PAINTED.
 5. SOFFITS TO BE PAINTED ON FACE AND UNDERSIDE, U.O.N.
 6. ROOMS WITHOUT FLOOR PATTERNS, REFER TO FINISH SCHEDULE FOR FINISH.

1 REMODELED SECOND FLOOR FINISH PLAN
1/8" = 1'-0"

Revisions	Date
△	07/22/13
△	07/25/13

CONSULTANTS:

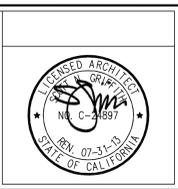

ARCHITECT/ENGINEERS:

HMC Architects

1827 E. Fir Avenue, Studio 103 / Fresno, CA 93720
T. 559.322.2444 / www.hmcarchitects.com

Drawing Title
SECOND FLOOR FINISH PLAN

Approved Project Director

Project Title
BUILDING 24
SEISMIC CORRECTION
AND ADDITION

Project Number
570-215
Building Number
24

Location
VAMC FRESNO, CA

Date
March 12, 2013

Checked
BB

Drawn
CLO, SS

Drawing Number
AF202
Dwg. 44 of 176

Office of Construction and Facilities Management

Department of Veterans Affairs