




three inches = one foot
 one and one half inches = one foot
 one inch = one foot
 three quarters inch = one foot
 one half inch = one foot
 three eighths inch = one foot
 one quarter inch = one foot
 one eighth inch = one foot
 one eighth inch = one foot

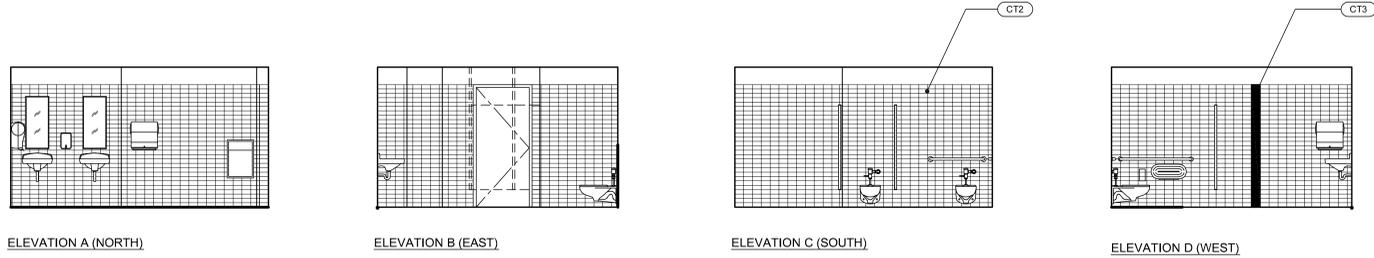


3 WOMEN 3A-04 INTERIOR ELEVATIONS
 1/4" = 1'-0"
 NOTE: SEE WOMEN'S ENLARGED FLOOR PLAN, ROOM 1A-04 FOR TYPICAL NOTES, DIMENSIONS, AND KEYNOTES

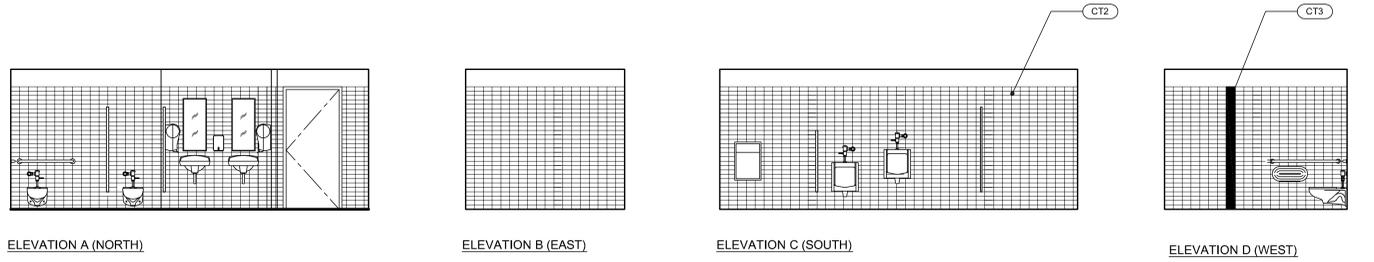


4 MEN 3A-02 INTERIOR ELEVATIONS
 1/4" = 1'-0"
 NOTE: SEE MEN'S INTERIOR ELEVATIONS, ROOM 1A-02 FOR TYPICAL NOTES, DIMENSIONS, AND KEYNOTES

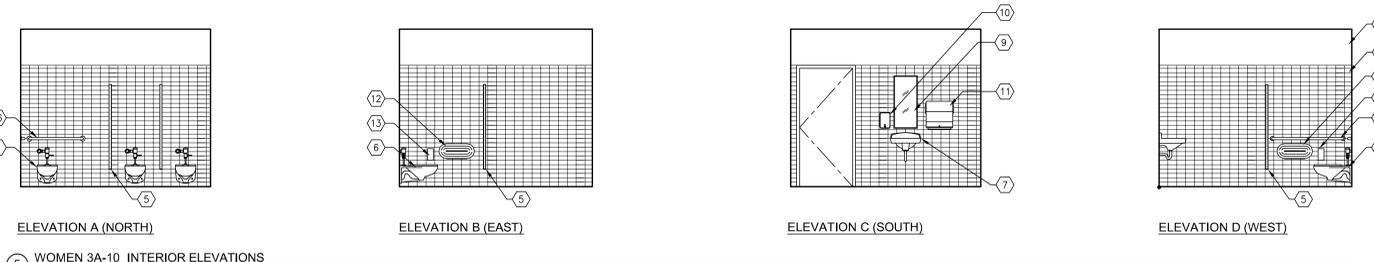


5 WOMEN 3A-10 INTERIOR ELEVATIONS
 1/4" = 1'-0"

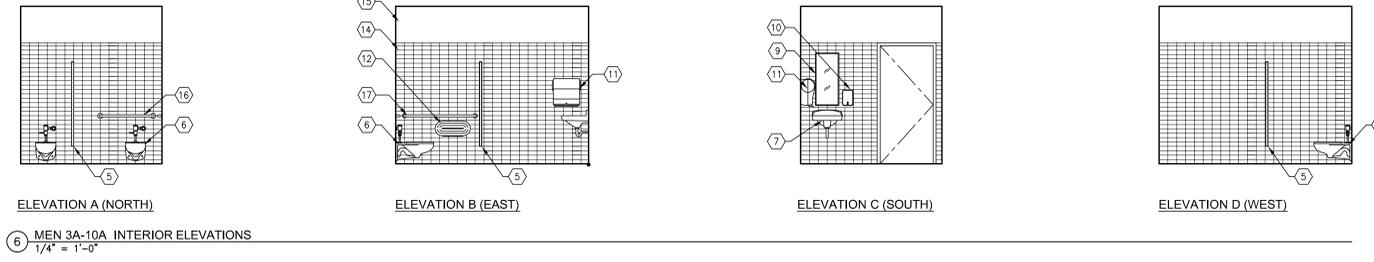

6 MEN 3A-10A INTERIOR ELEVATIONS
 1/4" = 1'-0"

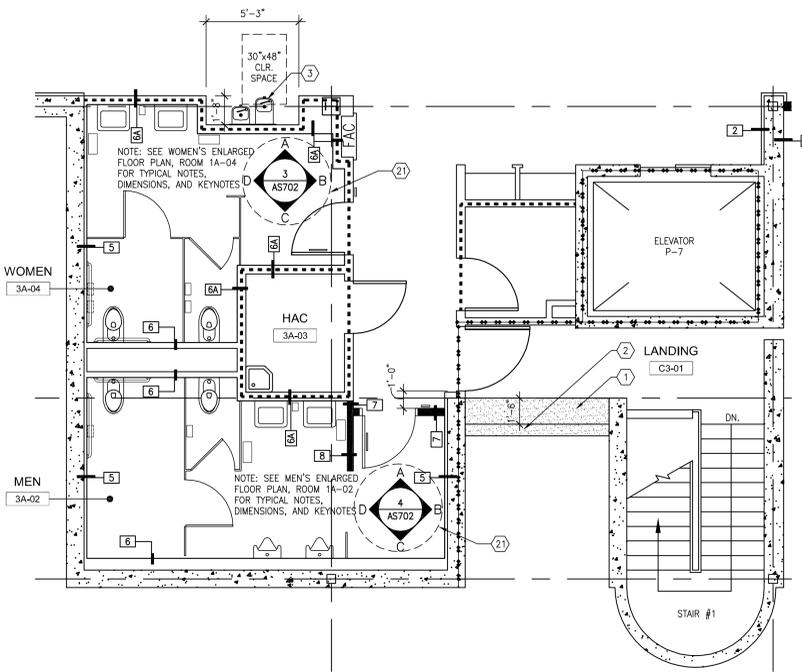

1 THIRD FLOOR - ENLARGED FLOOR PLAN
 1/4" = 1'-0"

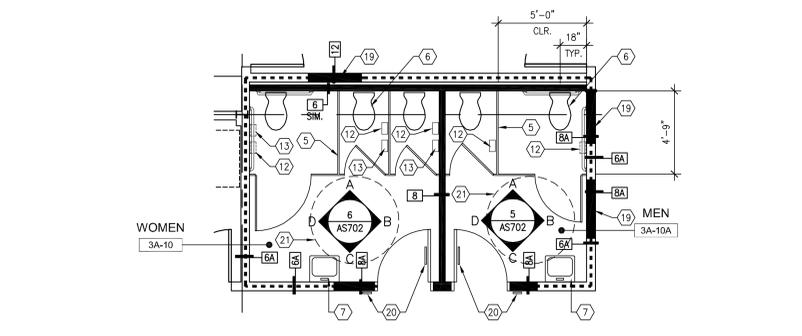

2 THIRD FLOOR - ENLARGED FLOOR PLAN
 1/4" = 1'-0"

- FLOOR PLAN LEGEND**
- FULL HEIGHT 4" METAL STUD @ 16" O.C. U.N.O. WITH SOUND BATT. INSULATION AND FINISHES FULL HEIGHT FROM FINISH FLOOR TO DECK ABOVE. REFER TO DETAIL 6, 7 & 8/AS906.
 - PARTIAL HEIGHT 4" METAL STUD @ 16" O.C. U.N.O. WITH SOUND BATT. INSULATION AND FINISHES FROM FINISH FLOOR TO 2" ABOVE FINISH CEILING. REFER TO DETAIL 5/AS906.
 - (E) METAL STUD WALL WITH SOUND BATT INSULATION. WALL AND FINISHES FULL HEIGHT FROM FINISH FLOOR TO DECK ABOVE. REPLACE FINISHES WHERE NOTED.
 - (E) METAL STUD WALL WITH THERMAL INSULATION. WALL AND FINISHES FULL HEIGHT FROM FINISH FLOOR TO DECK ABOVE. REPLACE FINISHES WHERE NOTED.
 - (E) CONCRETE WALL
 - (E) METAL STUD WALL WITH SOUND BATT INSULATION. WALL AND FINISHES PARTIAL HEIGHT FROM FINISH FLOOR TO 6" ABOVE FINISH CEILING. REPLACE FINISHES WHERE NOTED.
 - 1 HR FIRE BARRIER. WALL AND FINISHES FULL HEIGHT FROM FLOOR TO DECK ABOVE.
 - (E) 2 HR FIRE BARRIER. WALL AND FINISHES FULL HEIGHT FROM FLOOR TO DECK ABOVE.
 - [W] DENOTES WALL TYPE. SEE DETAIL 1/AS906.
- FIRST FLOOR PLAN - REMODEL KEYNOTES**
- 1 EXTEND CONCRETE BALCONY FLOOR. SEE STRUCTURAL DRAWINGS.
 - 2 42" HIGH CONCRETE WALL. SEE STRUCTURAL DRAWINGS.
 - 3 DRINKING FOUNTAIN. SEE DETAIL 13/AS912.
 - 4 URINAL PARTITION. SEE DETAIL 18/AS912.
 - 5 TOILET PARTITION. SEE DETAIL 17/AS912.
 - 6 WATER CLOSET. SEE PLUMBING DRAWINGS.
 - 7 LAVATORY. SEE PLUMBING DRAWINGS.
 - 8 URINAL. SEE PLUMBING DRAWINGS.
 - 9 16"x36" MIRROR. REFER TO SPEC SECTION 10 28 00.
 - 10 SOAP DISPENSER. REFER TO SPEC SECTION 10 28 00.
 - 11 PAPER TOWEL DISPENSER. REFER TO SPEC SECTION 10 28 00.
 - 12 TOILET TISSUE DISPENSER. REFER TO SPEC SECTION 10 28 00.
 - 13 SANITARY NAPKIN RECEPTACLE. REFER TO SPEC SECTION 10 28 00.
 - 14 WALL TILE. REFER TO SPEC SECTION 09 06 00, 09 30 31 AND INTERIOR FINISH SCHEDULE.
 - 15 WATER RESISTANT GYPSUM WALLBOARD
 - 16 36" GRAB BAR. SEE DETAIL 14/AS912.
 - 17 48" GRAB BAR. SEE DETAIL 14/AS912.
 - 18 RECESSED TRASH RECEPTACLE. REFER TO SPEC SECTION 10 28 00.
 - 19 METAL FRAMING INFILL AT DEMOLISHED WINDOW.
 - 20 ACCESSIBLE TOILET ROOM SIGNAGE. REFER TO DOOR SCHEDULE AND SHEET AS912.
 - 21 60" DIA. TURNING CIRCLE FOR WHEEL CHAIR ACCESS.

Revisions	Date

CONSULTANTS:



ARCHITECT/ENGINEERS:

HMC Architects

1827 E. Fir Avenue, Studio 103 / Fresno, CA 93720
 T. 559 322 2444 / www.hmcarchitects.com

Drawing Title
ENLARGED PLANS

Approved Project Director

Project Title
BUILDING 24 SEISMIC CORRECTION AND ADDITION

Location
VAMC FRESNO, CA

Date
 March 12, 2013

Checked
 BB

Drawn
 CLO/JH

Project Number
570-215

Building Number
24

Drawing Number
AS702
 Dwg. 64 of 176

Office of Construction and Facilities Management

Department of Veterans Affairs