
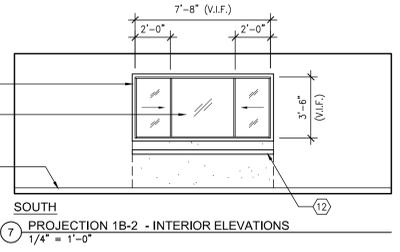
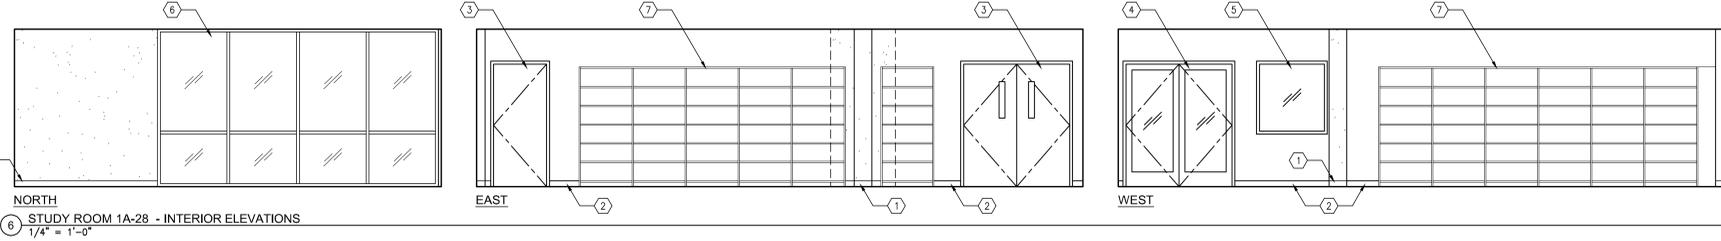


A three inches = one foot
 B one and one half inches = one foot
 C one inch = one foot
 D three quarters inch = one foot
 E one half inch = one foot
 F three eighths inch = one foot
 G one quarter inch = one foot
 H one eighth inch = one foot

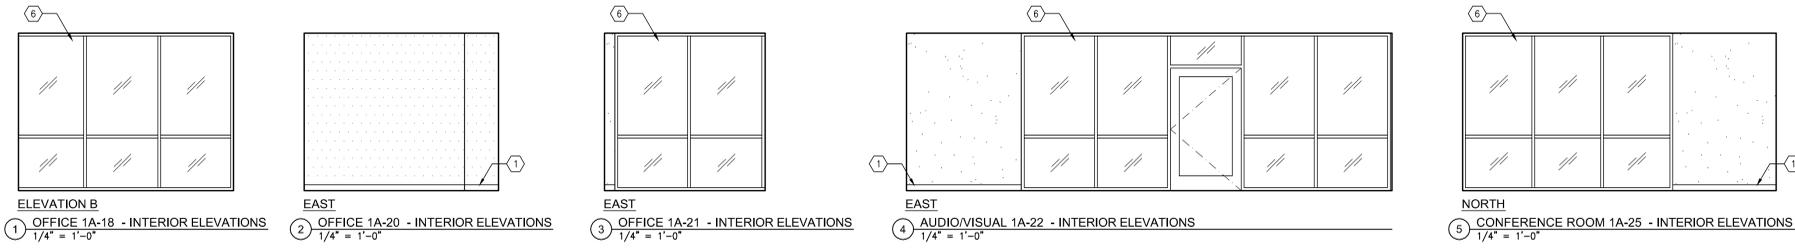


- LEGEND**
- NEW GYPSUM WALLBOARD. FINISH TO MATCH EXISTING WALL TEXTURE. REFER TO FINISH SCHEDULE AND FLOOR PLAN FOR ADDITIONAL INFO.
 - (E) GYPSUM WALLBOARD TO REMAIN. REFINISH TO MATCH EXISTING WALL TEXTURE AFTER (E) WALLCOVERING IS REMOVED. REFER TO FINISH SCHEDULE AND FLOOR PLAN FOR ADDITIONAL INFO.
 - (E) GYPSUM WALLBOARD TO REMAIN. REFER TO FINISH SCHEDULE AND FLOOR PLAN FOR ADDITIONAL INFO.
 - INDICATES FINISH COLOR. REFER TO SCHEDULE FOR FINISHES (09 06 00) FINISH TYPE AND COLOR.

- INTERIOR ELEVATION - REMODEL KEYNOTES**
- 1 (N) RUBBER BASE, TYP. REFER TO FINISH SCHEDULE. (MATCH EXISTING WHERE OCCURS), U.N.D.
 - 2 (E) BASE TO REMAIN.
 - 3 (E) DOOR AND FRAME TO REMAIN. REFER TO DOOR SCHEDULE FOR PAINTING AND FINISHING.
 - 4 (E) STOREFRONT SYSTEM TO REMAIN.
 - 5 (E) ALUMINUM WINDOW TO REMAIN.
 - 6 NEW ALUMINUM STOREFRONT SYSTEM AND GLAZING. SEE FLOOR PLAN FOR WINDOW TYPE.
 - 7 REINSTALL (E) BOOKCASE, TYP.
 - 8 ACOUSTICAL GYPSUM BOARD CEILING.
 - 9 FABRIC COVERED TACK PANELS.
 - 10 WOOD COVERED ACCENT WALL.
 - 11 (E) HOLLOW METAL FRAME
 - 12 COUNTERTOP. REFER TO 21/AS907.
 - 13 ALUMINUM SLIDING WINDOW INSERT W/ CLEAR TEMPERED GLASS.

Revisions	Date

CONSULTANTS:

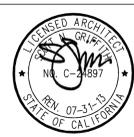

ARCHITECT/ENGINEERS:

HMC Architects

1827 E. Fir Avenue, Studio 103 / Fresno, CA 93720
 T. 559.322.2444 / www.hmcarchitects.com

Drawing Title
 FIRST FLOOR INTERIOR ELEVATIONS

Approved Project Director

Project Title
 BUILDING 24
 SEISMIC CORRECTION
 AND ADDITION

Location
 VAMC FRESNO, CA

Date
 March 12, 2013

Checked
 BB

Drawn
 CLO

Project Number
 570-215

Building Number
 24

Drawing Number
 AS802
 Dwg. 69 of 176

Office of Construction and Facilities Management

Department of Veterans Affairs