




three inches = one foot  
 one and one half inches = one foot  
 one inch = one foot  
 three quarters inch = one foot  
 one half inch = one foot  
 three eighths inch = one foot  
 one quarter inch = one foot  
 one eighth inch = one foot

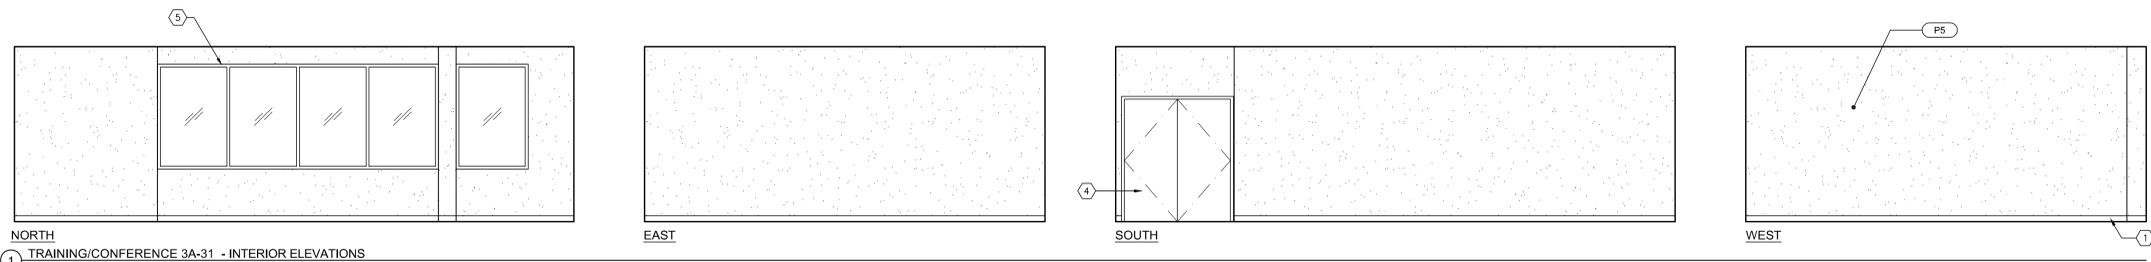

1 TRAINING/CONFERENCE 3A-31 - INTERIOR ELEVATIONS  
 1/4" = 1'-0"

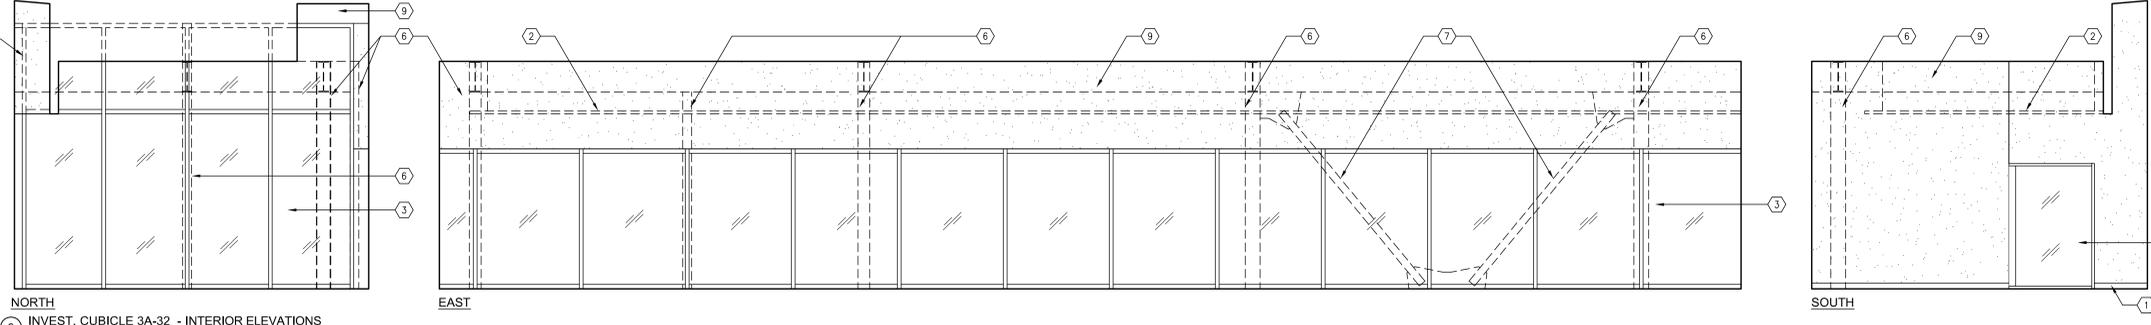


2 INVEST. CUBICLE 3A-32 - INTERIOR ELEVATIONS  
 1/4" = 1'-0"

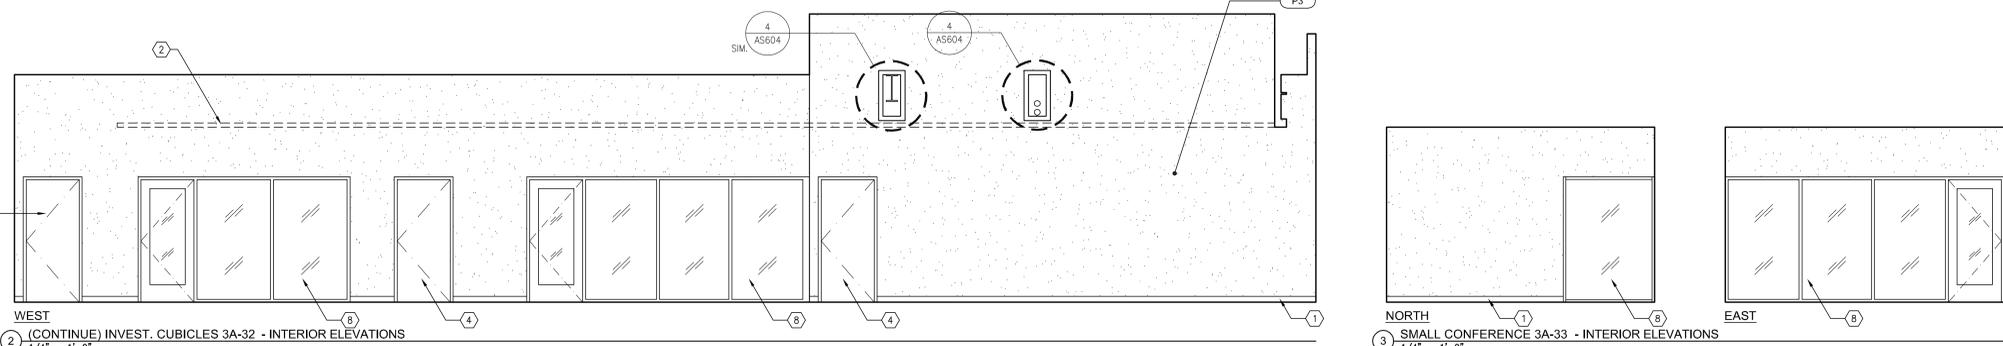

2 (CONTINUE) INVEST. CUBICLES 3A-32 - INTERIOR ELEVATIONS  
 1/4" = 1'-0"

3 SMALL CONFERENCE 3A-33 - INTERIOR ELEVATIONS  
 1/4" = 1'-0"

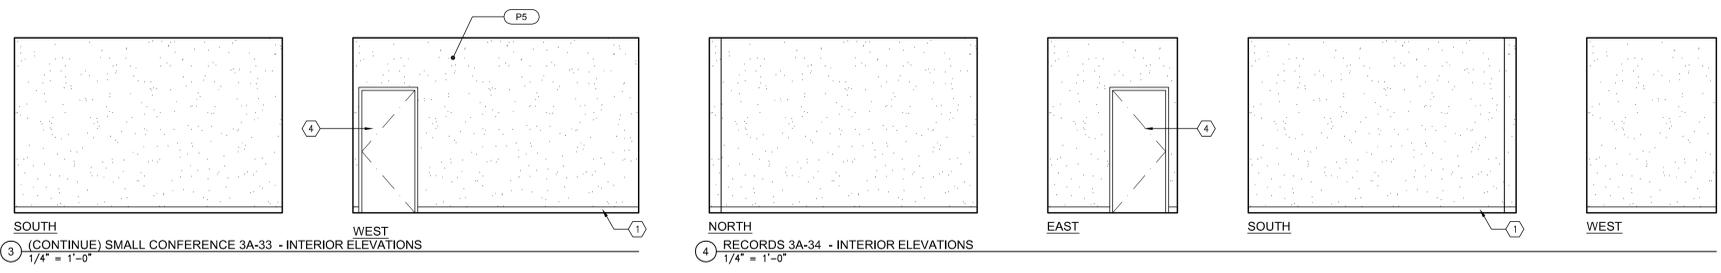

3 (CONTINUE) SMALL CONFERENCE 3A-33 - INTERIOR ELEVATIONS  
 1/4" = 1'-0"

4 RECORDS 3A-34 - INTERIOR ELEVATIONS  
 1/4" = 1'-0"



5 OFFICE 3A-35 - INTERIOR ELEVATIONS  
 1/4" = 1'-0"

- LEGEND**
- NEW GYPSUM WALLBOARD. FINISH TO MATCH EXISTING WALL TEXTURE. REFER TO FINISH SCHEDULE AND FLOOR PLAN FOR ADDITIONAL INFO.
  - (E) GYPSUM WALLBOARD TO REMAIN. REFINISH TO MATCH EXISTING WALL TEXTURE AFTER (E) WALLCOVERING IS REMOVED. REFER TO FINISH SCHEDULE AND FLOOR PLAN FOR ADDITIONAL INFO.
  - (E) GYPSUM WALLBOARD TO REMAIN. REFER TO FINISH SCHEDULE AND FLOOR PLAN FOR ADDITIONAL INFO.
  - INDICATES FINISH COLOR. REFER TO SCHEDULE FOR FINISHES (09 06 00) FINISH TYPE AND COLOR.


- INTERIOR ELEVATION - REMODEL KEYNOTES**
- 1 NEW RUBBER BASE, TYP. REFER TO FINISH SCHEDULE. (MATCH EXISTING WHERE OCCURS), U.N.D.
  - 2 NEW SUSPENDED ACT CEILING, TYP. REFER TO CEILING PLAN FOR TYPE.
  - 3 NEW ALUMINUM CURTAIN WALL SYSTEM AND GLAZING
  - 4 NEW DOOR AND FRAME. SEE FLOOR PLAN AND DOOR SCHEDULE FOR TYPE, TYP.
  - 5 NEW ALUMINUM WINDOW AND GLAZING. SEE FLOOR PLAN FOR WINDOW TYPE.
  - 6 STEEL COLUMN, AESS, PAINT. REFER TO STRUCTURAL DRAWINGS.
  - 7 BRACE FRAME, AESS, PAINT. REFER TO STRUCTURAL DRAWINGS.
  - 8 NEW ALUMINUM STOREFRONT SYSTEM. SEE FLOOR PLAN FOR WINDOW TYPE.
  - 9 STEEL BEAM, AESS, PAINT, REFER TO STRUCT. DRAWINGS.

PROVIDE WARM SHELL SPACE ONLY AT DEDUCT ALTERNATE #8. SEE 2/AS203



Revisions	Date

07/25/13  
**CONSULTANTS:**

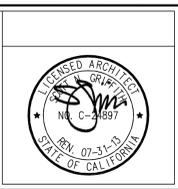

**ARCHITECT/ENGINEERS:**  
**HMC Architects**  
 1827 E. Fir Avenue, Studio 103 / Fresno, CA 93720  
 T. 559.322.2444 / www.hmcarchitects.com

Drawing Title  
**THIRD FLOOR INTERIOR ELEVATIONS**

Approved Project Director

Project Title  
**BUILDING 24 SEISMIC CORRECTION AND ADDITION**

Project Number  
**570-215**

Building Number  
**24**

Location  
**VAMC FRESNO, CA**

Date  
**March 12, 2013**

Checked  
**BB**

Drawn  
**CLO**

Drawing Number  
**AS806**

Dwg. 73 of 176

Office of Construction and Facilities Management  
 Department of Veterans Affairs