



Refer to Civil and Landscaping drawings for all new site work.

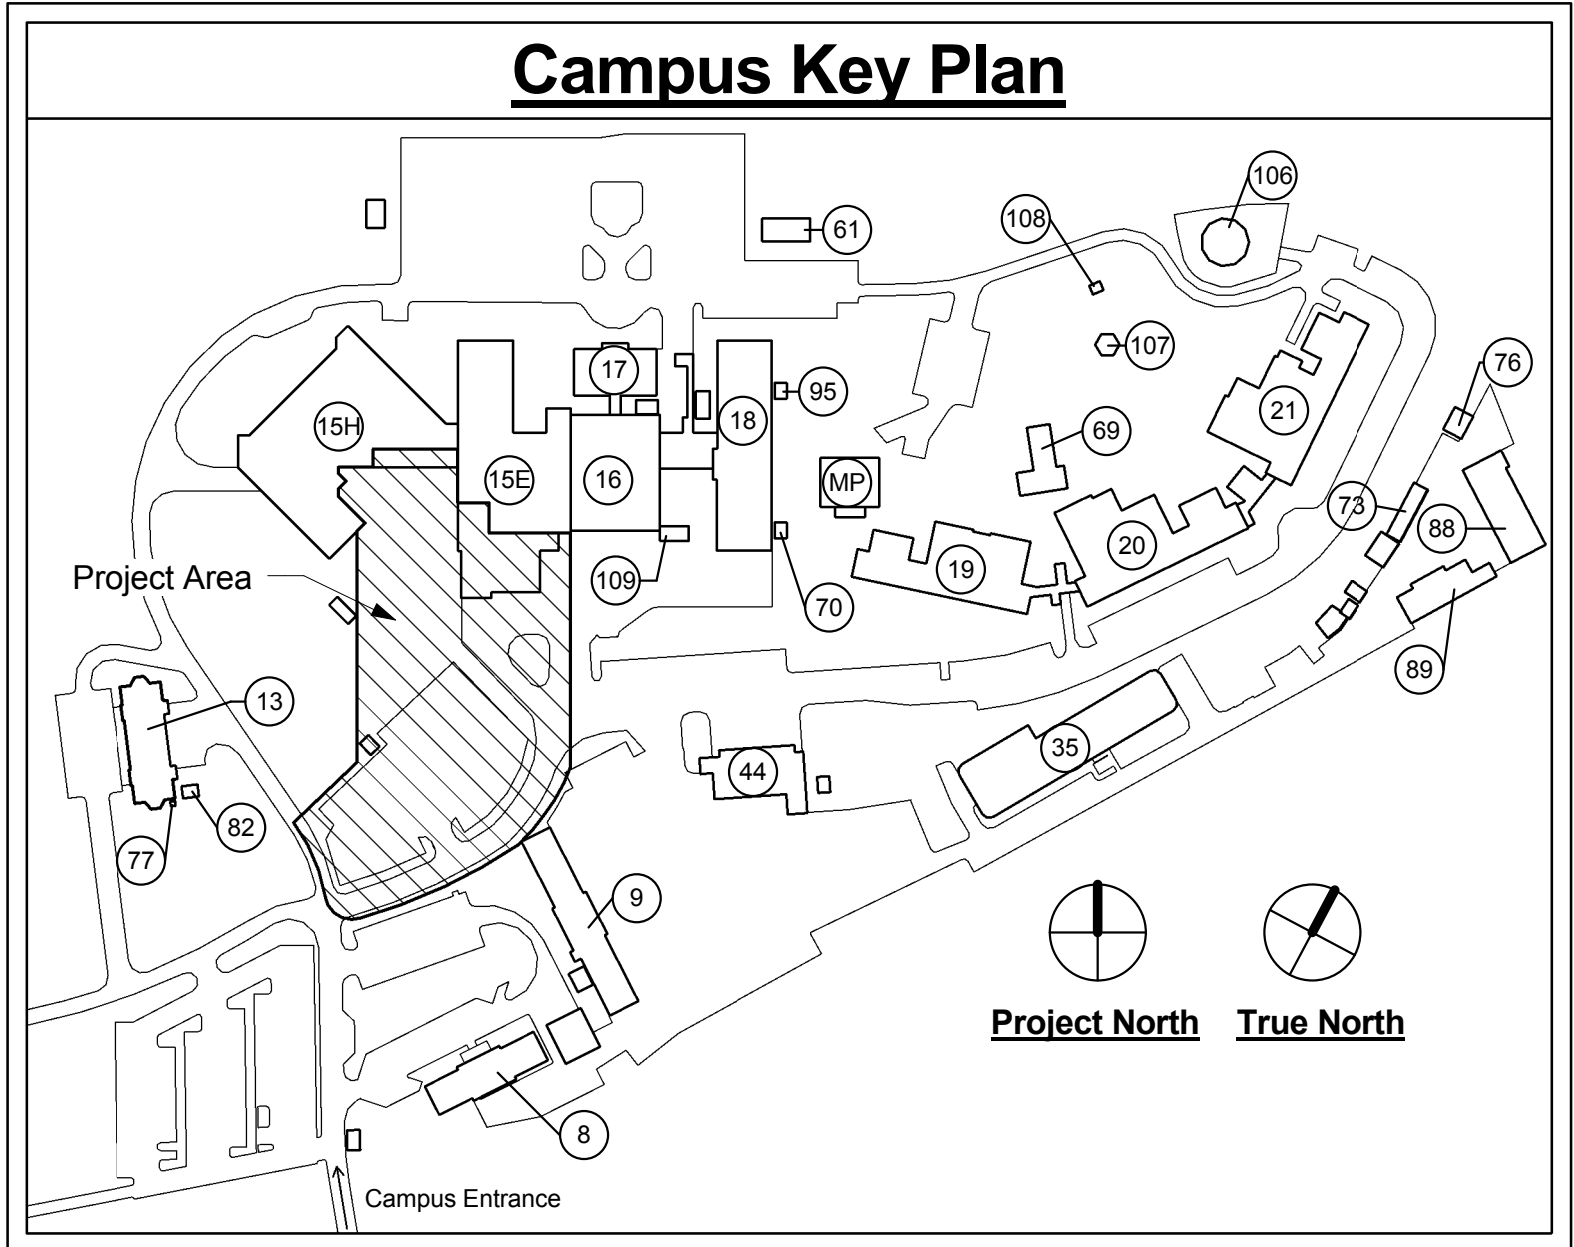


FULLY SPRINKLERED

Revisions:	Date

Architect/Engineer:

  
Architecture  
SERVICE DISABLED VETERAN OWNED SMALL BUSINESS

Seal:



Drawing Title		Project Title		Date
Architectural Site Plan		Expand and Renovate Urgent Care Area - 15E at Castle Point		March 22, 2013
Scale	As Noted	Building Number	Checked	Drawn
		15	Checker	Author
Issued For	Location		Drawing No.	
Final Contract Documents	100 Route 9D Castle Point, NY 12511		AS-101	