
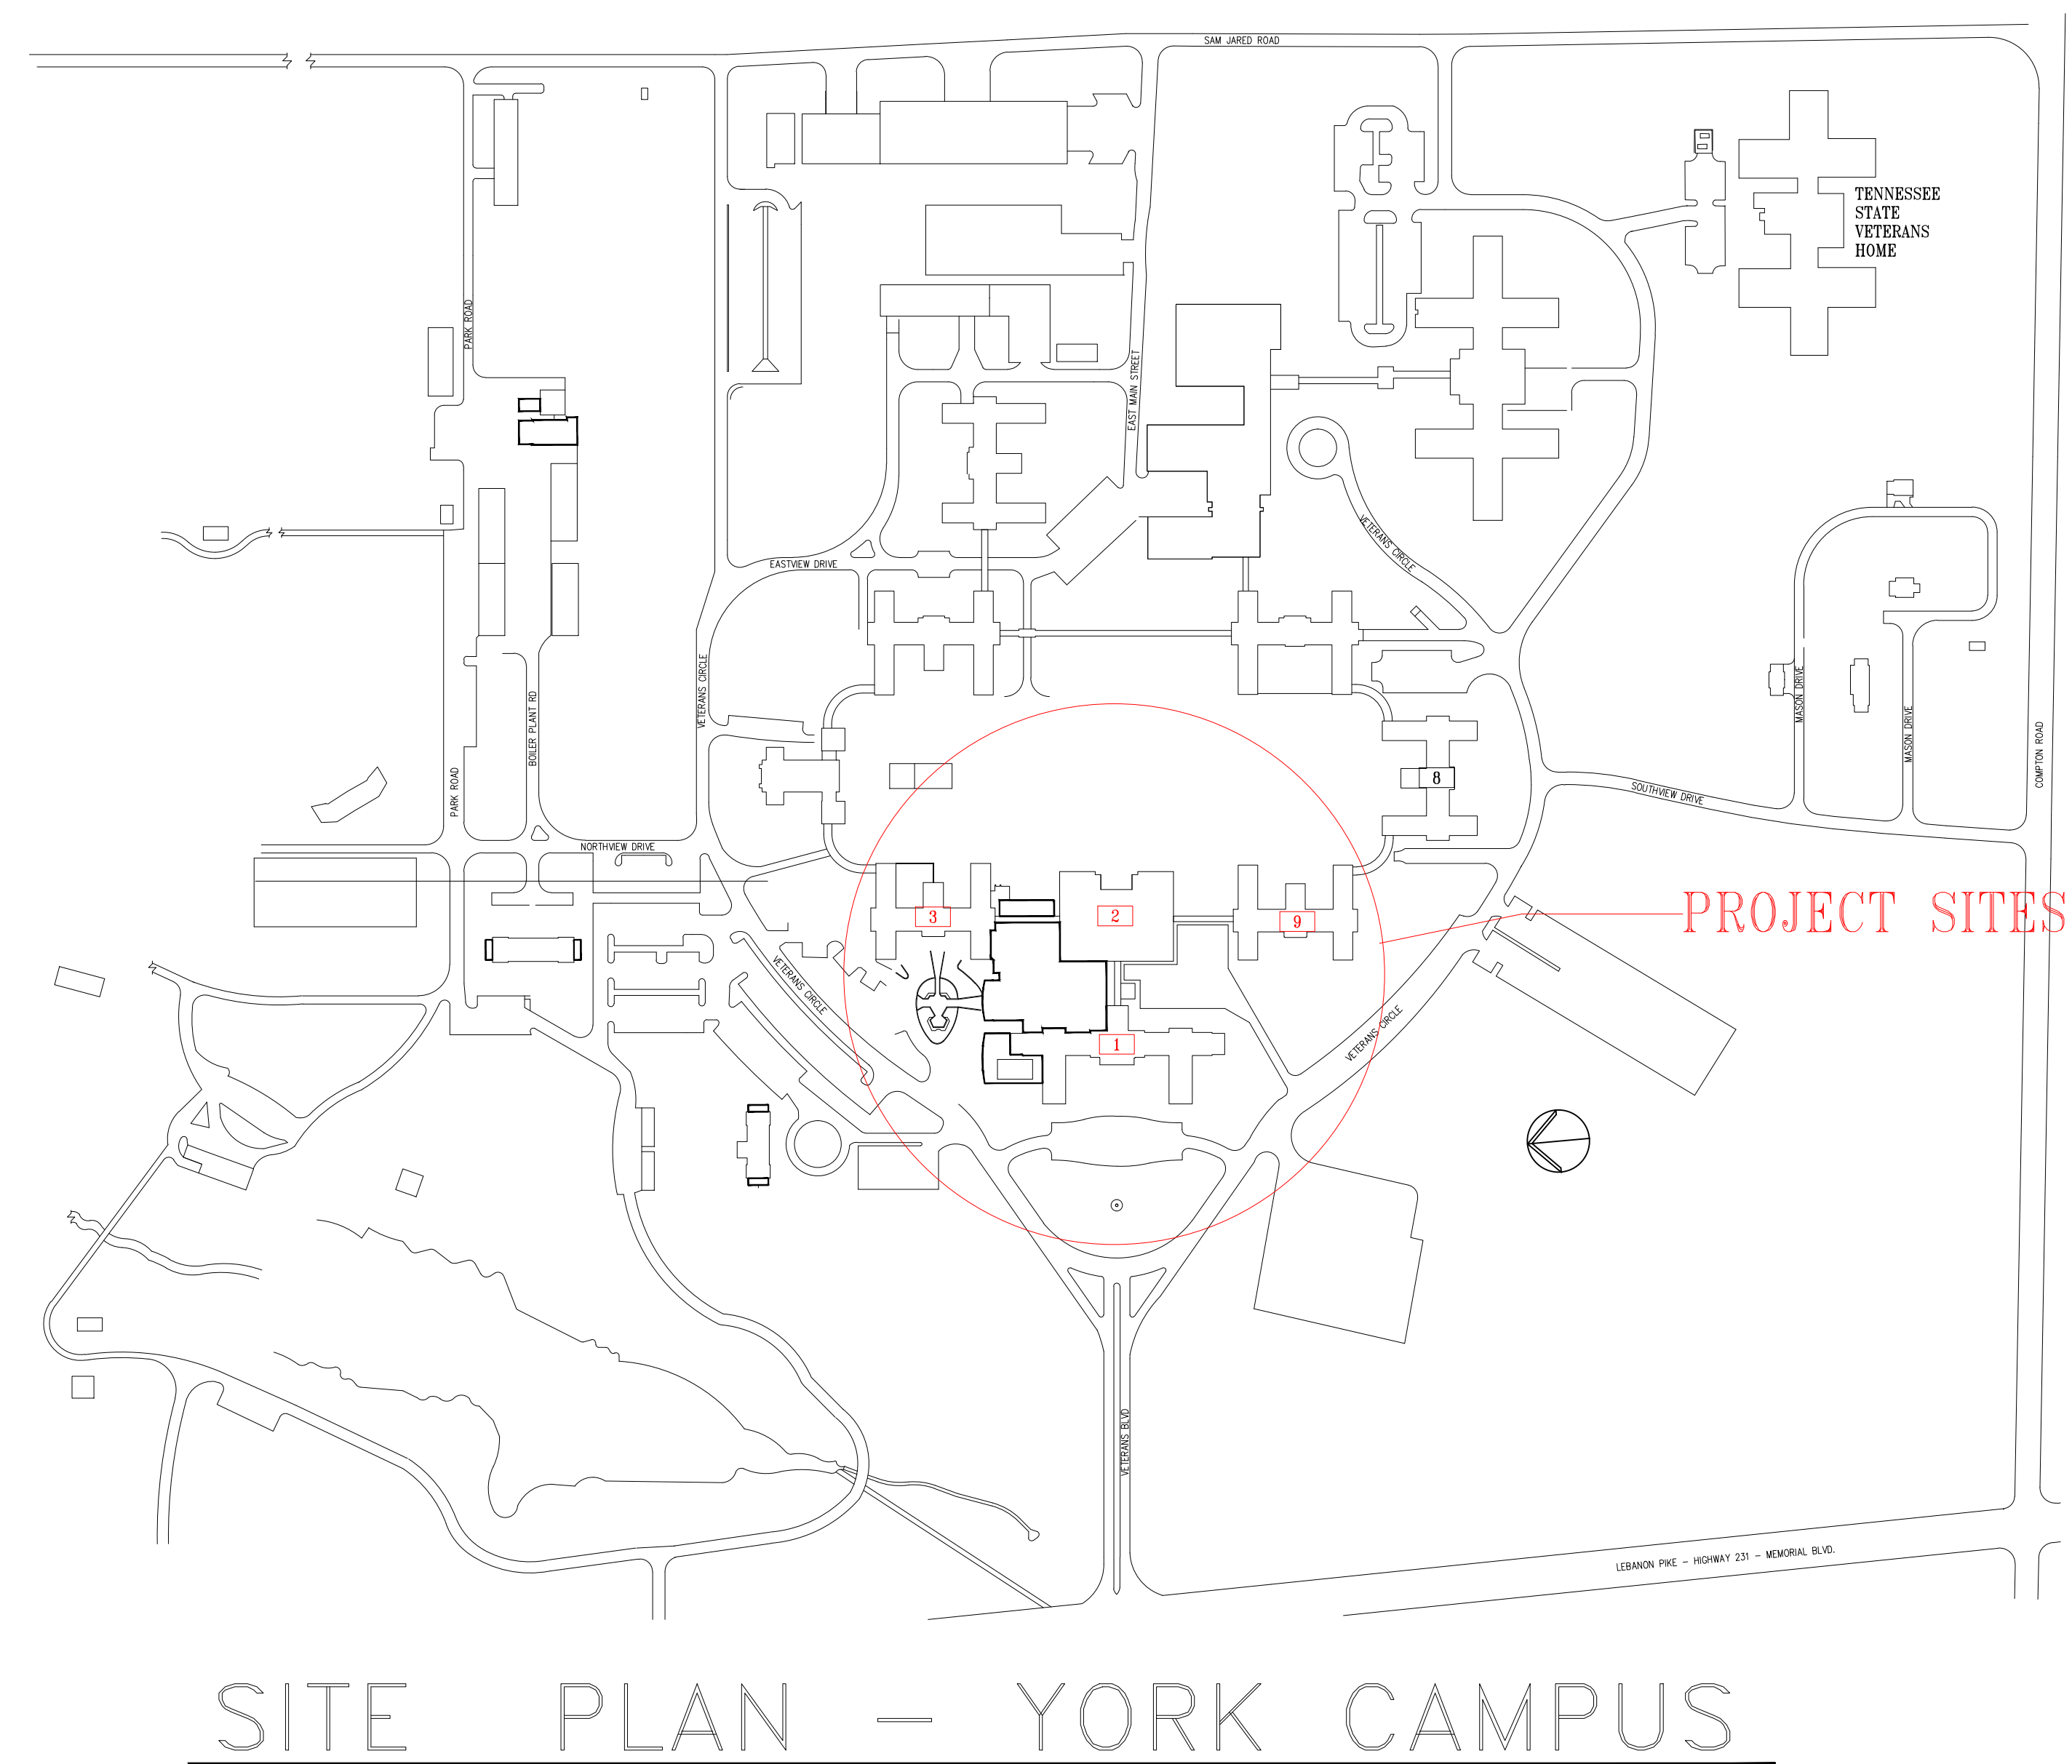


HALLS AND WALLS PH 5

Project No. 626A4-11-102
Tennessee Valley Health Care System
Murfreesboro Campus
March 22, 2013

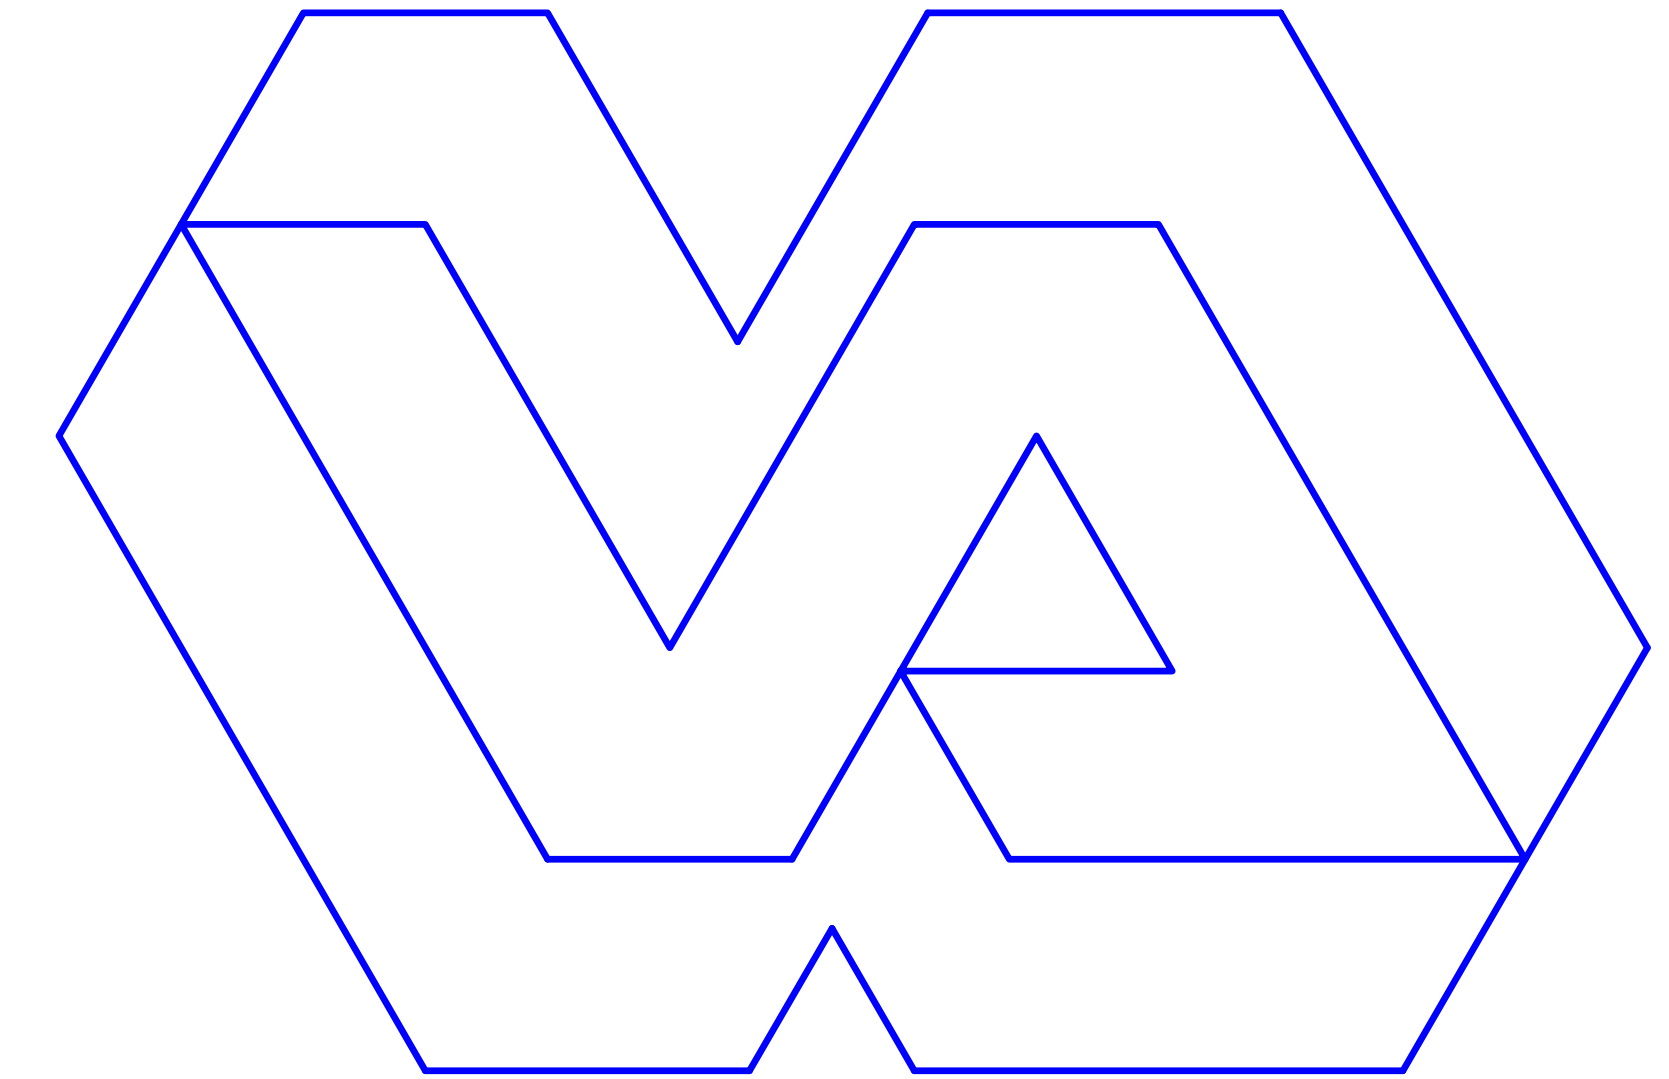

SITE PLAN — YORK CAMPUS

Index of Drawings

GENERAL

1 OF 8 COVER SHEET

MURFREESBORO ARCHITECTURAL

2 OF 8 ACY LIMITS OF CONSTRUCTION
3 OF 8 ACY GENERAL NOTES/KEYNOTES/FINISH SCHEDULE
4 OF 8 ACY BLDG 1 GROUND FLOOR AND KEY NOTES
5 OF 8 ACY BLDG 2 GROUND FLOOR, 2-3 CONNECTING CORRIDOR AND KEY NOTES
6 OF 8 ACY BLDG 3 GROUND FLOOR AND KEY NOTES
7 OF 8 ACY BLDG 9 GROUND FLOOR AND KEY NOTES
8 OF 8 ACY BLDG 3 FIRST FLOOR AND KEY NOTES

Revisions	Date



Tennessee Valley Healthcare System



Approved By:	
--------------	--

Project Title:	Halls and Walls Ph 5
Drawing Title:	
Approved By:	
Location:	ACY
Drawing Number:	1
Drawn By:	KJ

Date:	3-20-13
Project No.:	626A4-11-102
Drawing No.:	1
Of:	8

Department of
Veterans Affairs