




1 LOBBY INTERIOR ELEVATION  
42-44/ THREE EIGHTHS INCH EQUALS ONE FOOT

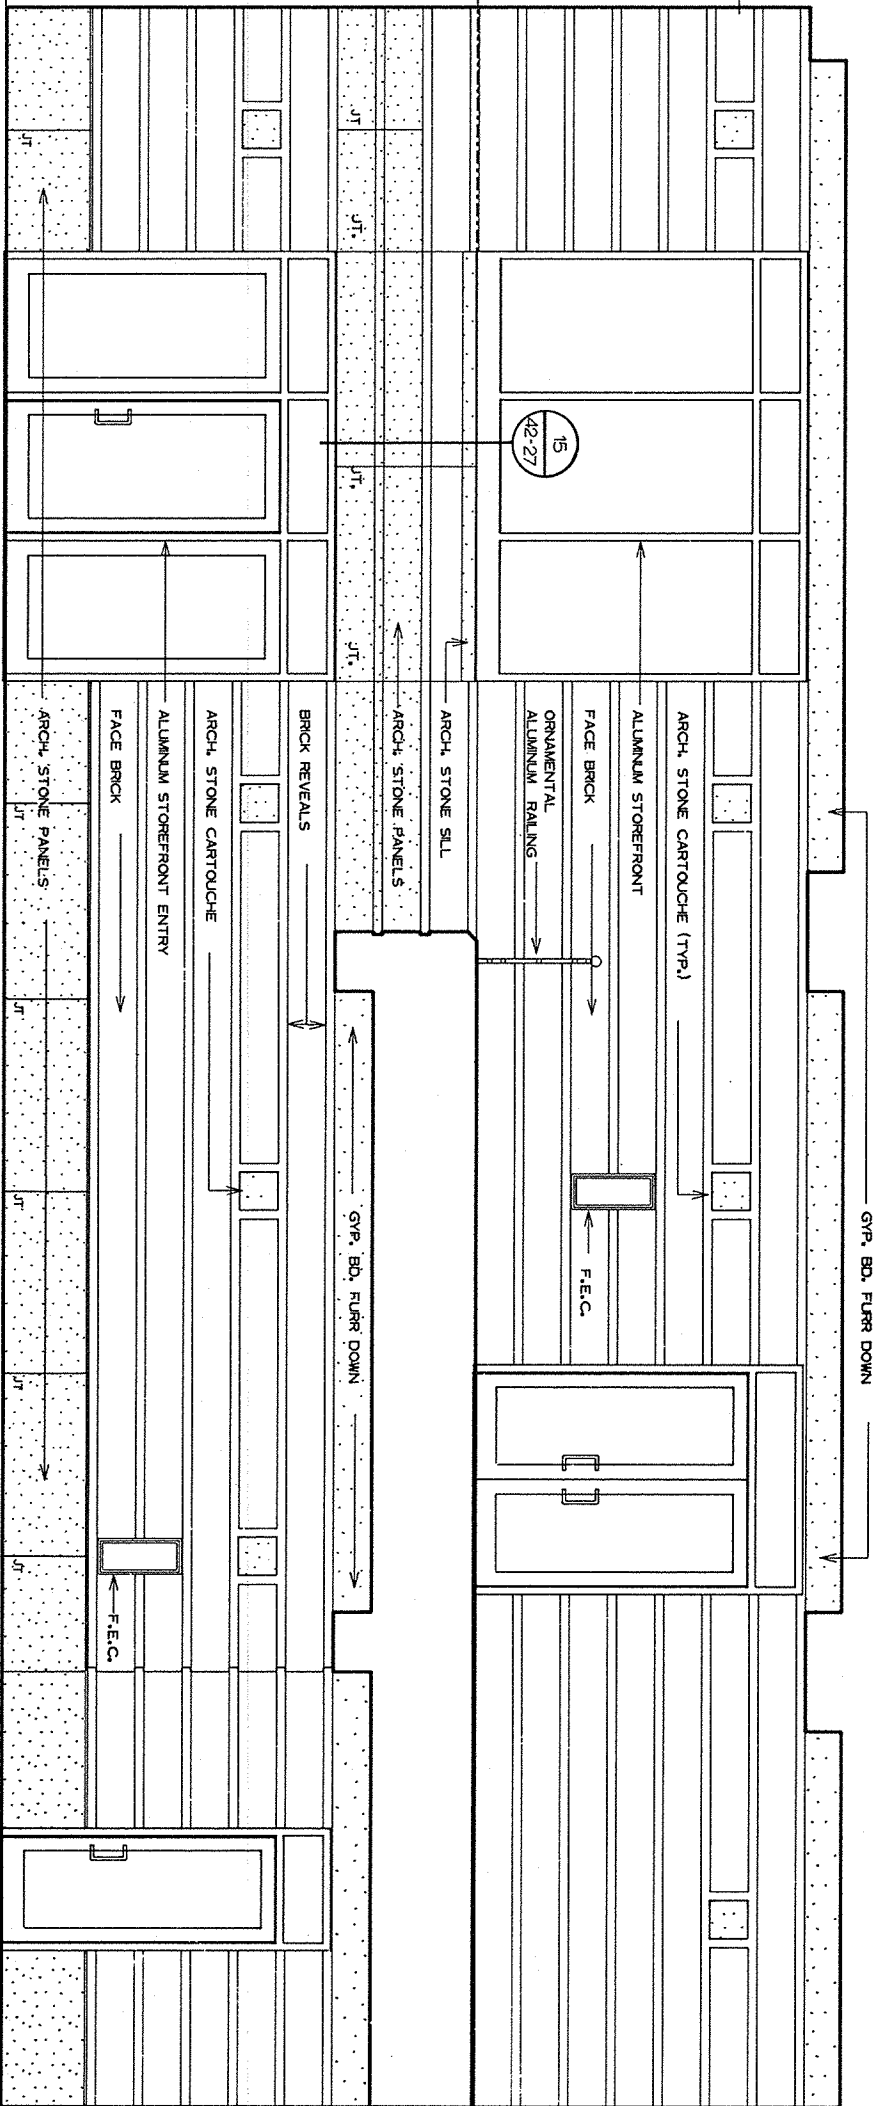


2 LOBBY INTERIOR ELEVATION  
42-44/ THREE EIGHTHS INCH EQUALS ONE FOOT

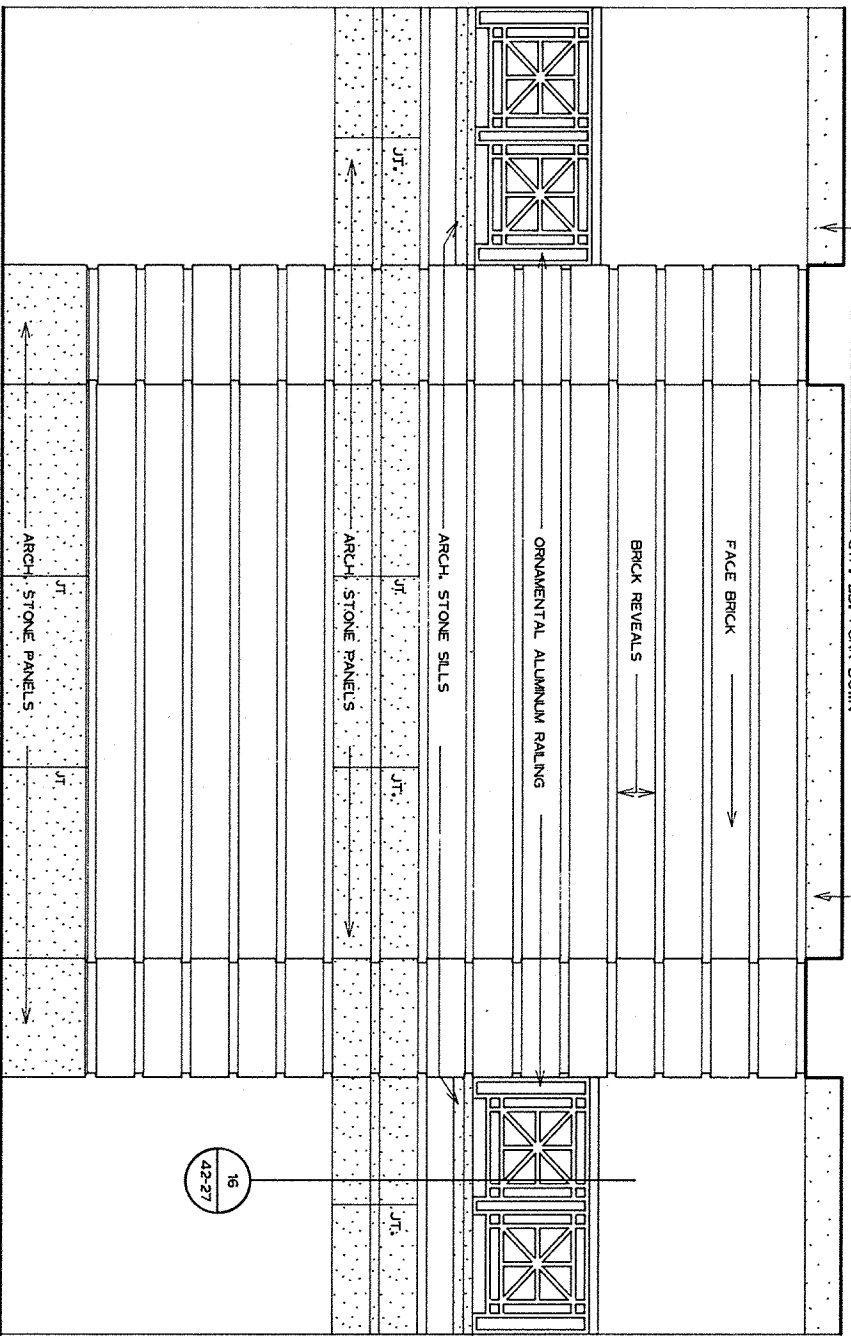

3 LOBBY INTERIOR ELEVATION  
42-44/ THREE EIGHTHS INCH EQUALS ONE FOOT

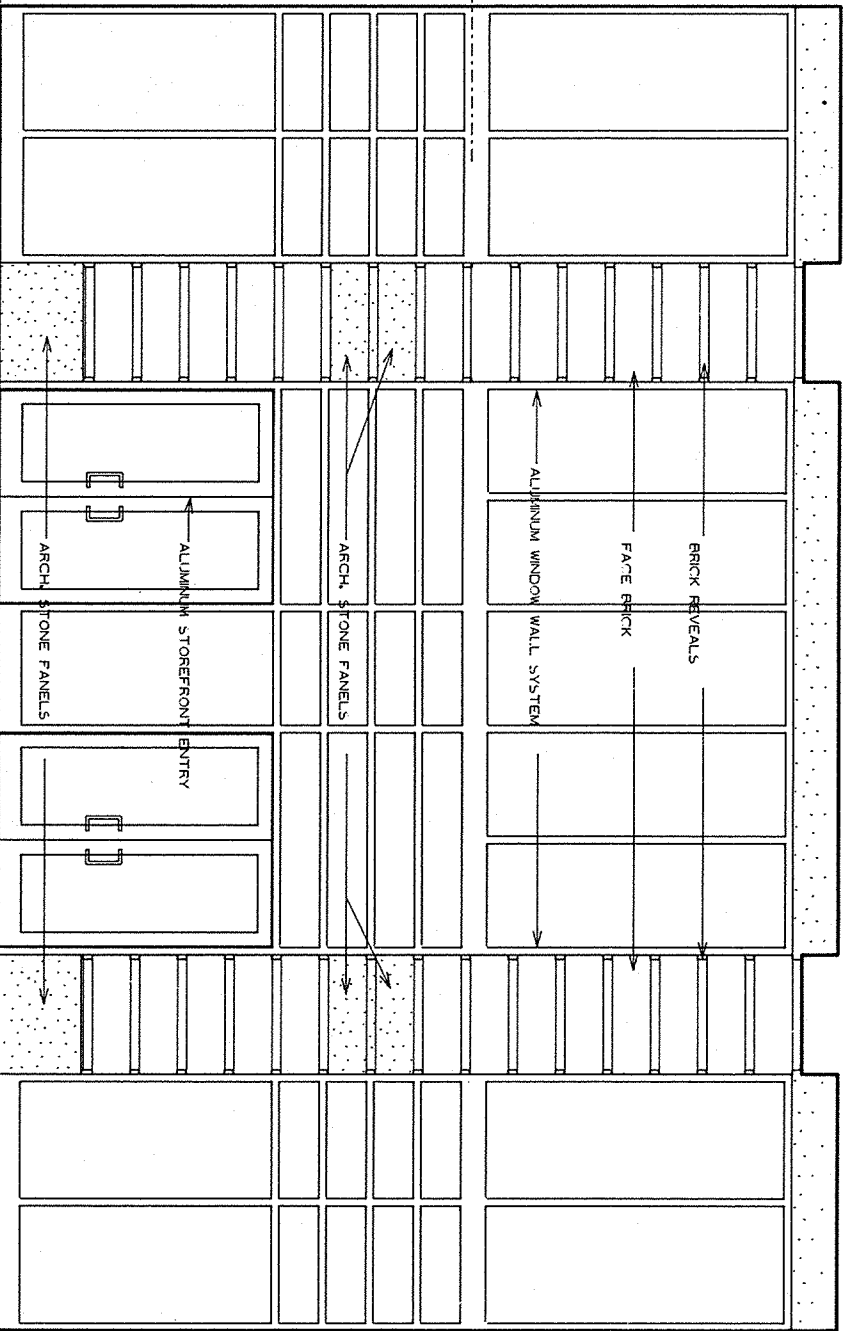

4 LOBBY INTERIOR ELEVATION  
42-44/ THREE EIGHTHS INCH EQUALS ONE FOOT

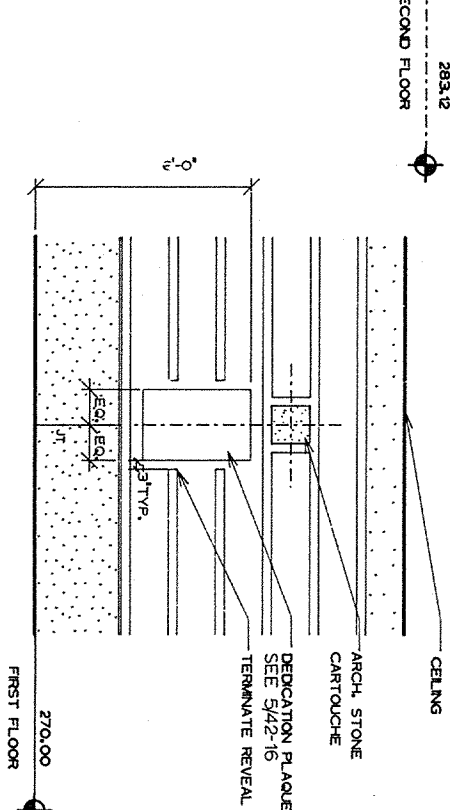

5 DEDICATION PLAQUE ELEVATION  
42-44/ THREE EIGHTHS INCH EQUALS ONE FOOT

Revisions

DATE

1

2

3

4

5

6

7

8

9

1/4" EQUALS 1'-0"

1/8" EQUALS 1'-0"

3/16" EQUALS 1'-0"

1/4" EQUALS 1'-0"

3/8" EQUALS 1'-0"

1/2" EQUALS 1'-0"

3/4" EQUALS 1'-0"

1" EQUALS 1'-0"

1 1/2" EQUALS 1'-0"

2" EQUALS 1'-0"

Project Title

Project No.

Location

Building Number

Drawn

Checked

Approved

Project Manager

Project Title

Project No.

Location

Building Number

Drawn

Checked

Approved

Project Manager

27 JANUARY 92

322-002

42-44

42-44

42-44

42-44

42-44

42-44

42-44

42-44

Office of Facilities

Department of Veterans Affairs