

NOTES:

1. FOR SYMBOL LEGEND SEE 42-111

2. WHERE X-LETTER -> INDICATES PT. INPUT TO DCP SYSTEM

3. WHERE X-LETTER -> INDICATES PT. OUTPUT FROM DCP SYSTEM

4. WHERE X-LETTER -> INDICATES PT. OUTPUT FROM DCP SYSTEM

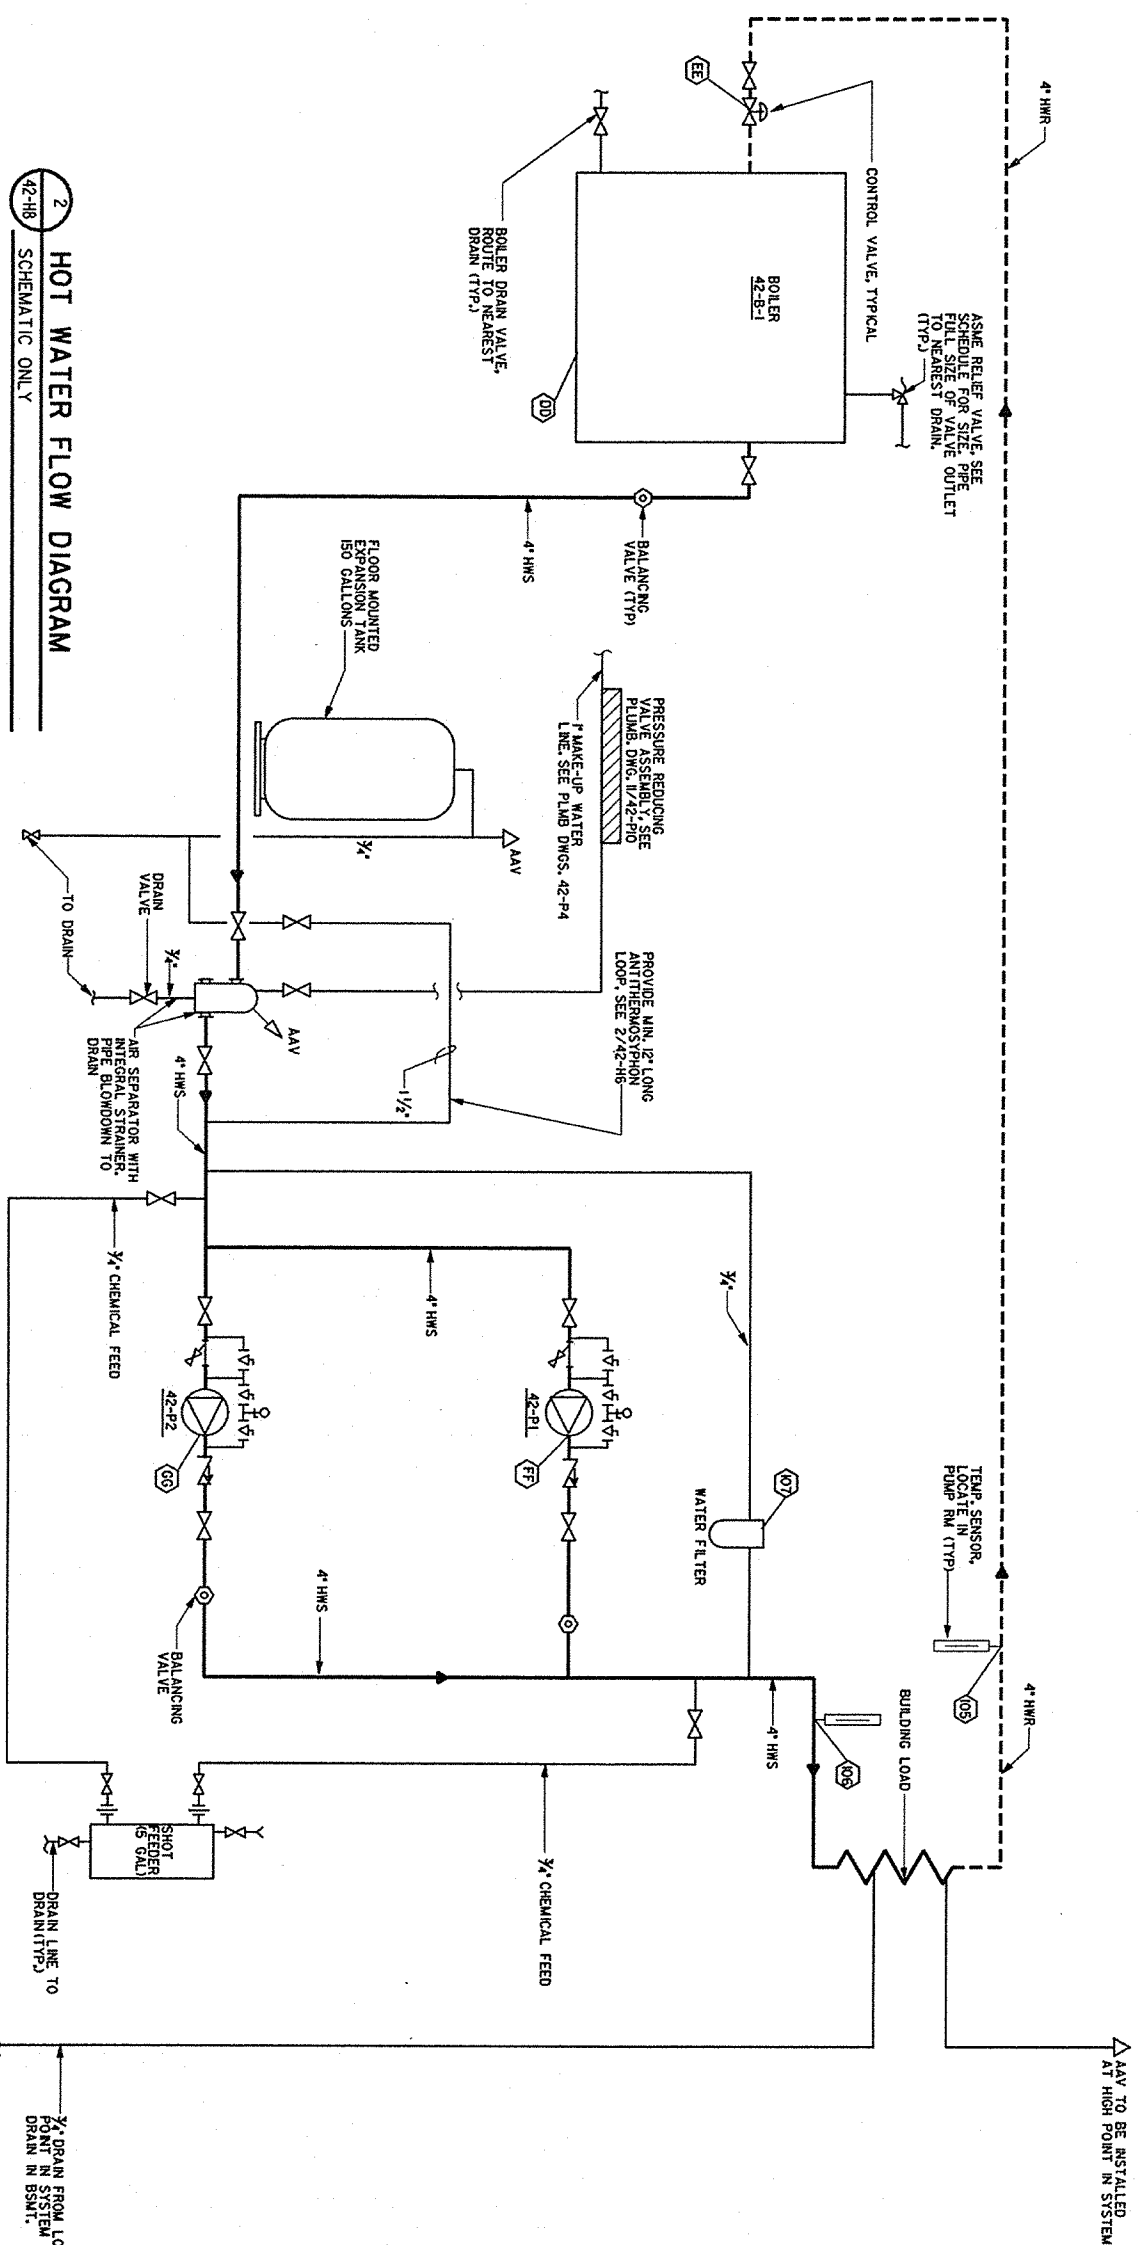

Revision: 1/24/92 08-4237A, JAN 1992

1 2 3 4 5 6 7 8 9

27 JANUARY 92

322-002

42-H8

Office of Facilities

Department of Veterans Affairs

WATSON WATSON RUTLAND / ARCHITECTS INC.

166 Commerce Street  
P.O. Box 4834  
Montgomery, Alabama 36104  
205/265-6401

Approved Area Project Manager

Chilled and Hot Water Flow Diagrams

Relocate Regional Office to Department Owned Grounds

Building Number 42

Checked [ ] Drawn [ ]

Location VMAC Montgomery, AL

DRAWING NO. 42-H8

Drawn 01/94