



LEGEND

HVAC PIPING

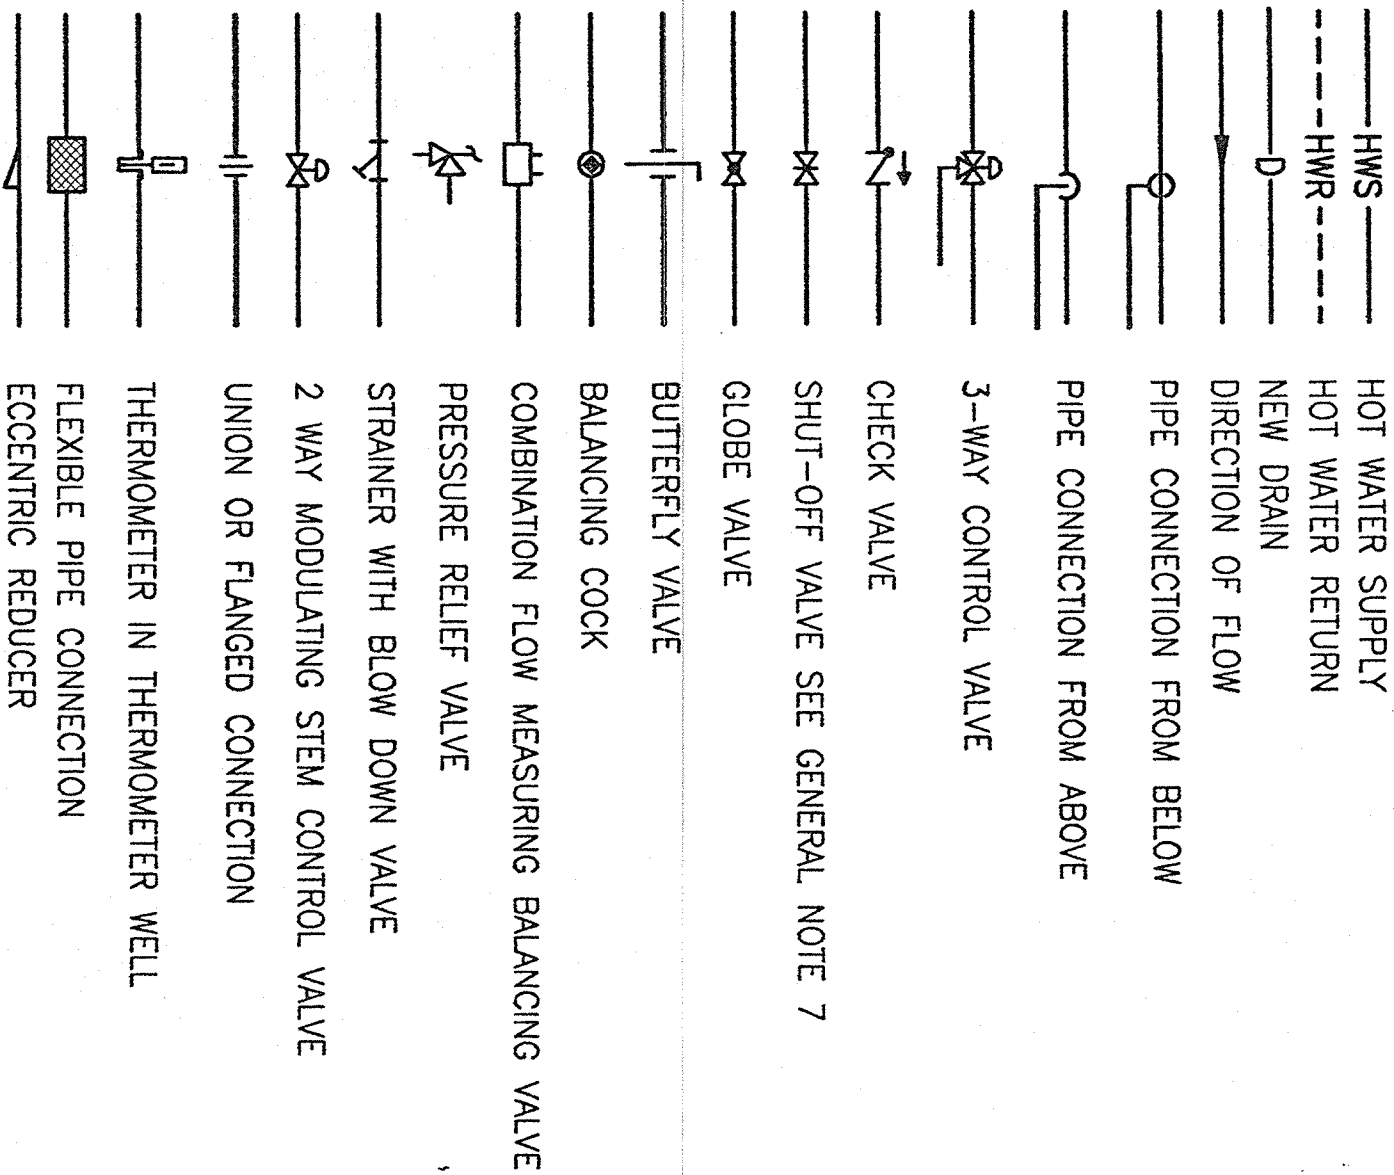

DUCTWORK AND FITTINGS

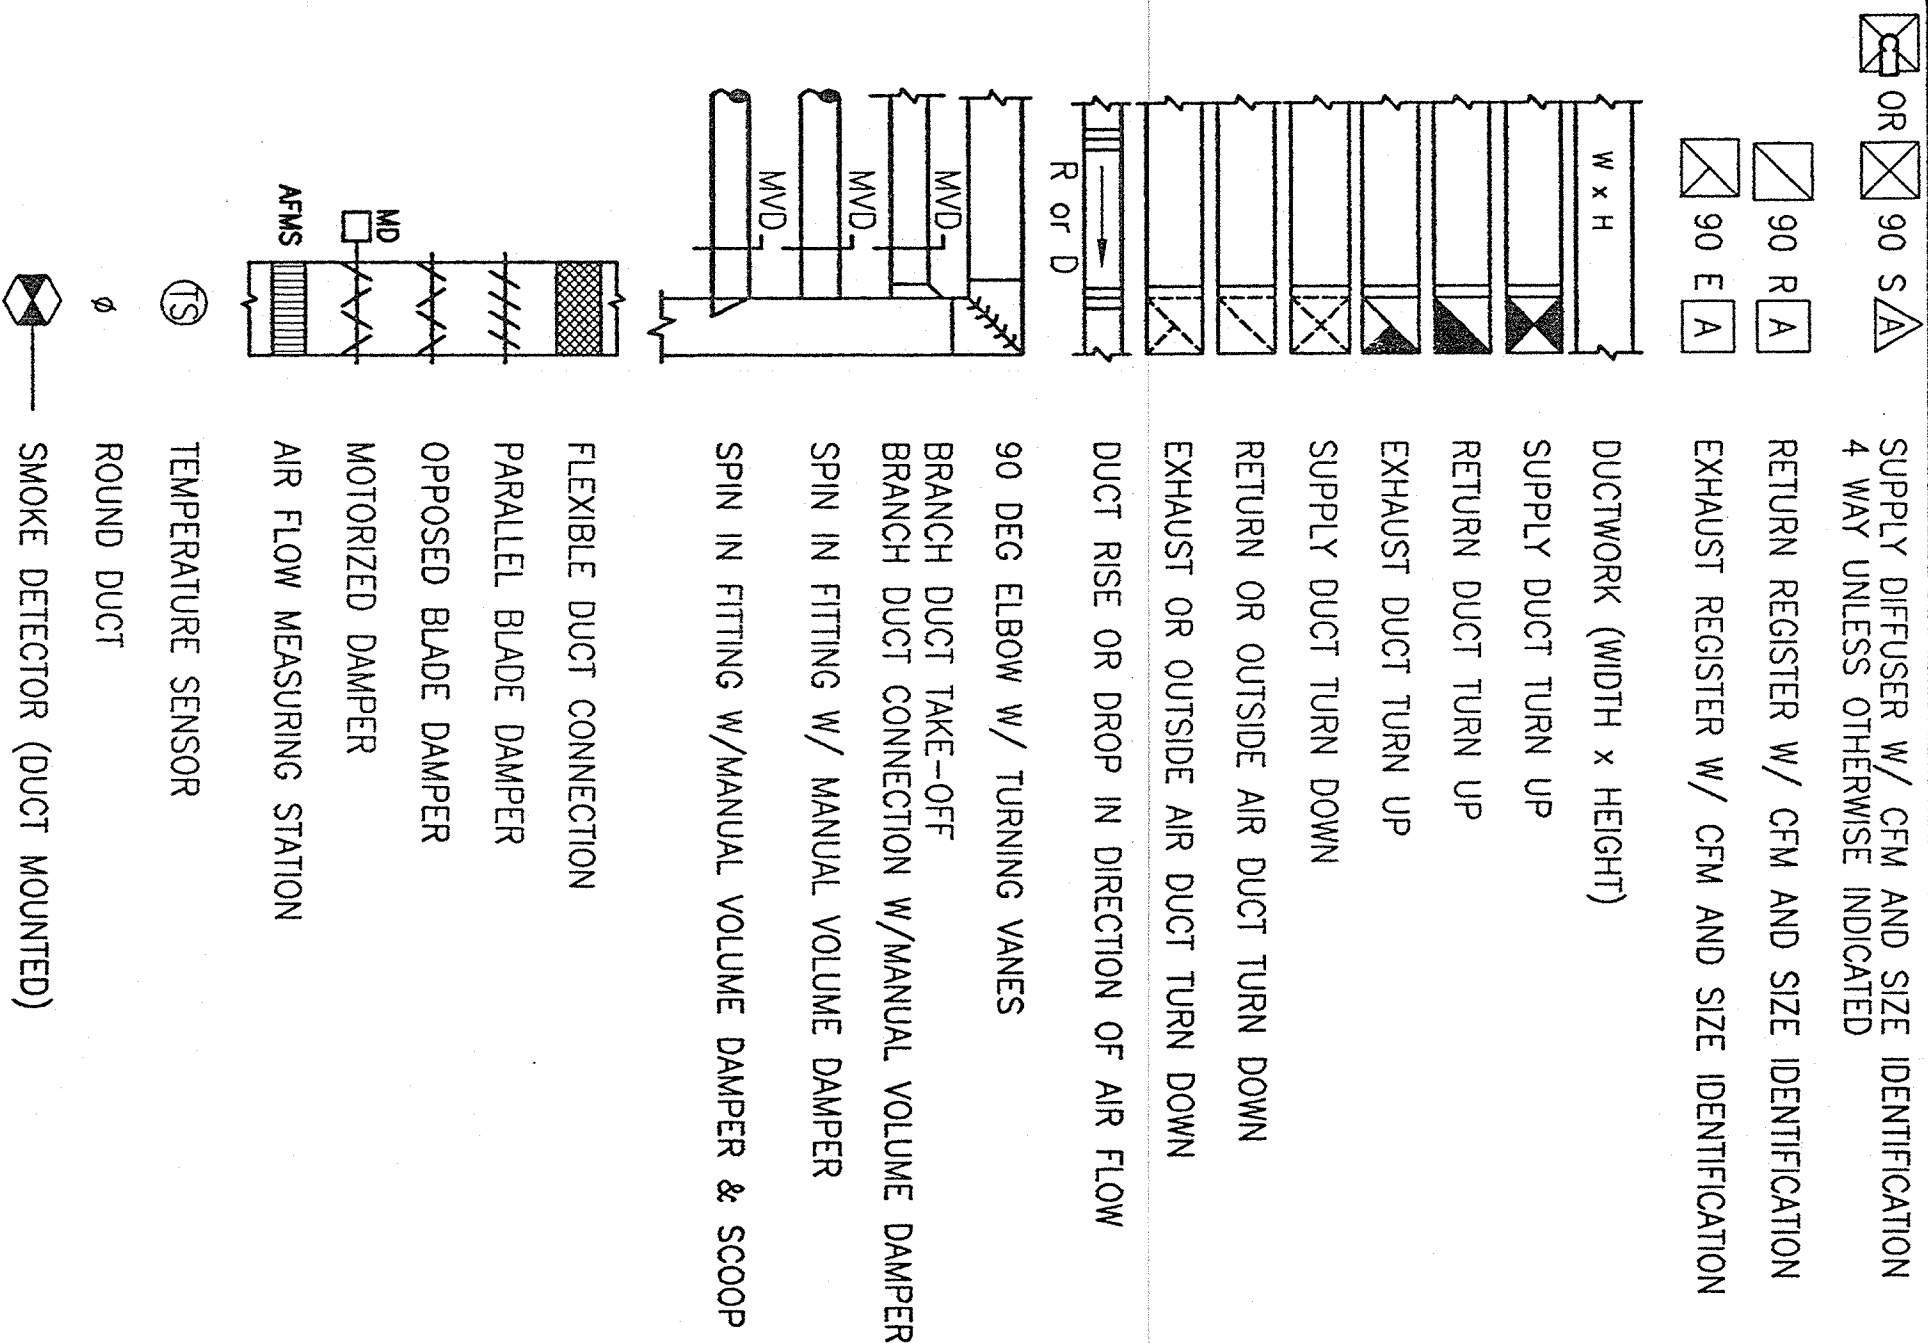

ABBREVIATIONS

ACCU	AIR COOLED CONDENSING UNIT
AC	AIR CONDITIONING UNIT (D.X. TYPE)
AFF	ABOVE FINISHED FLOOR
B	BOILER
CC	COOLING COIL
CD	CEILING DIFFUSER
CO	CLEANOUT
CY.	CYCLES
Db	DECIBELS
DB	DRY BULB TEMPERATURE
DDC	DIRECT DIGITAL CONTROL
DX	DIRECT EXPANSION
EA.	EACH
ET	EXPANSION TANK
FLA	FULL LOAD AMPS
HC	HEATING COIL
HWP	HOT WATER PUMP
HWR	HOT WATER RETURN
HWS	HOT WATER SUPPLY
HVAC	HEATING, VENTILATING AND AIR CONDITIONING
KW	KILOWATT
MD	MOTORIZED DAMPER
MA	MIXED AIR
MVD	MANUAL VOLUME DAMPER
OA	OUTSIDE AIR
PD	PRESSURE DROP
PH	PHASE
R	RETURN
RA	RETURN AIR
RH	RELATIVE HUMIDITY
RHC	REHEAT COIL
RHT	REHEAT
RL	REFRIGERANT LIQUID
RS	REFRIGERANT SUCTION
RPM	REVOLUTIONS PER MINUTE
S	SUPPLY
SA	SUPPLY AIR
SP	STATIC PRESSURE
TS	TEMPERATURE SENSOR
TYP.	TYPICAL
V	VOLTS
VFD	VARIABLE FREQUENCY DRIVE
VSD	VARIABLE SPEED DRIVE
WB	WET BULB TEMPERATURE
WRR	WALL RETURN REGISTER

Wasswell
ARCHITECT

VA REGIONAL OFFICE
345 PERRY HILL ROAD
MONTGOMERY, ALABAMA

HVAC LEGEND AND
ABBREVIATIONS

PREFABRICATE METAL
STORAGE BUILDING

1 Jan 2003
322VB3034

