



GENERAL DEMOLITION NOTES:


1. ALL ITEMS SHOWN ARE EXISTING.
2. ALL ITEMS SHOWN HATCHED SHALL BE REMOVED.
3. CAP ALL PIPE MAINS WHERE BRANCHES ARE TO BE REMOVED.
4. NOT ALL EXISTING MECHANICAL EQUIPMENT, DUCTWORK, AND PIPING SHOWN.

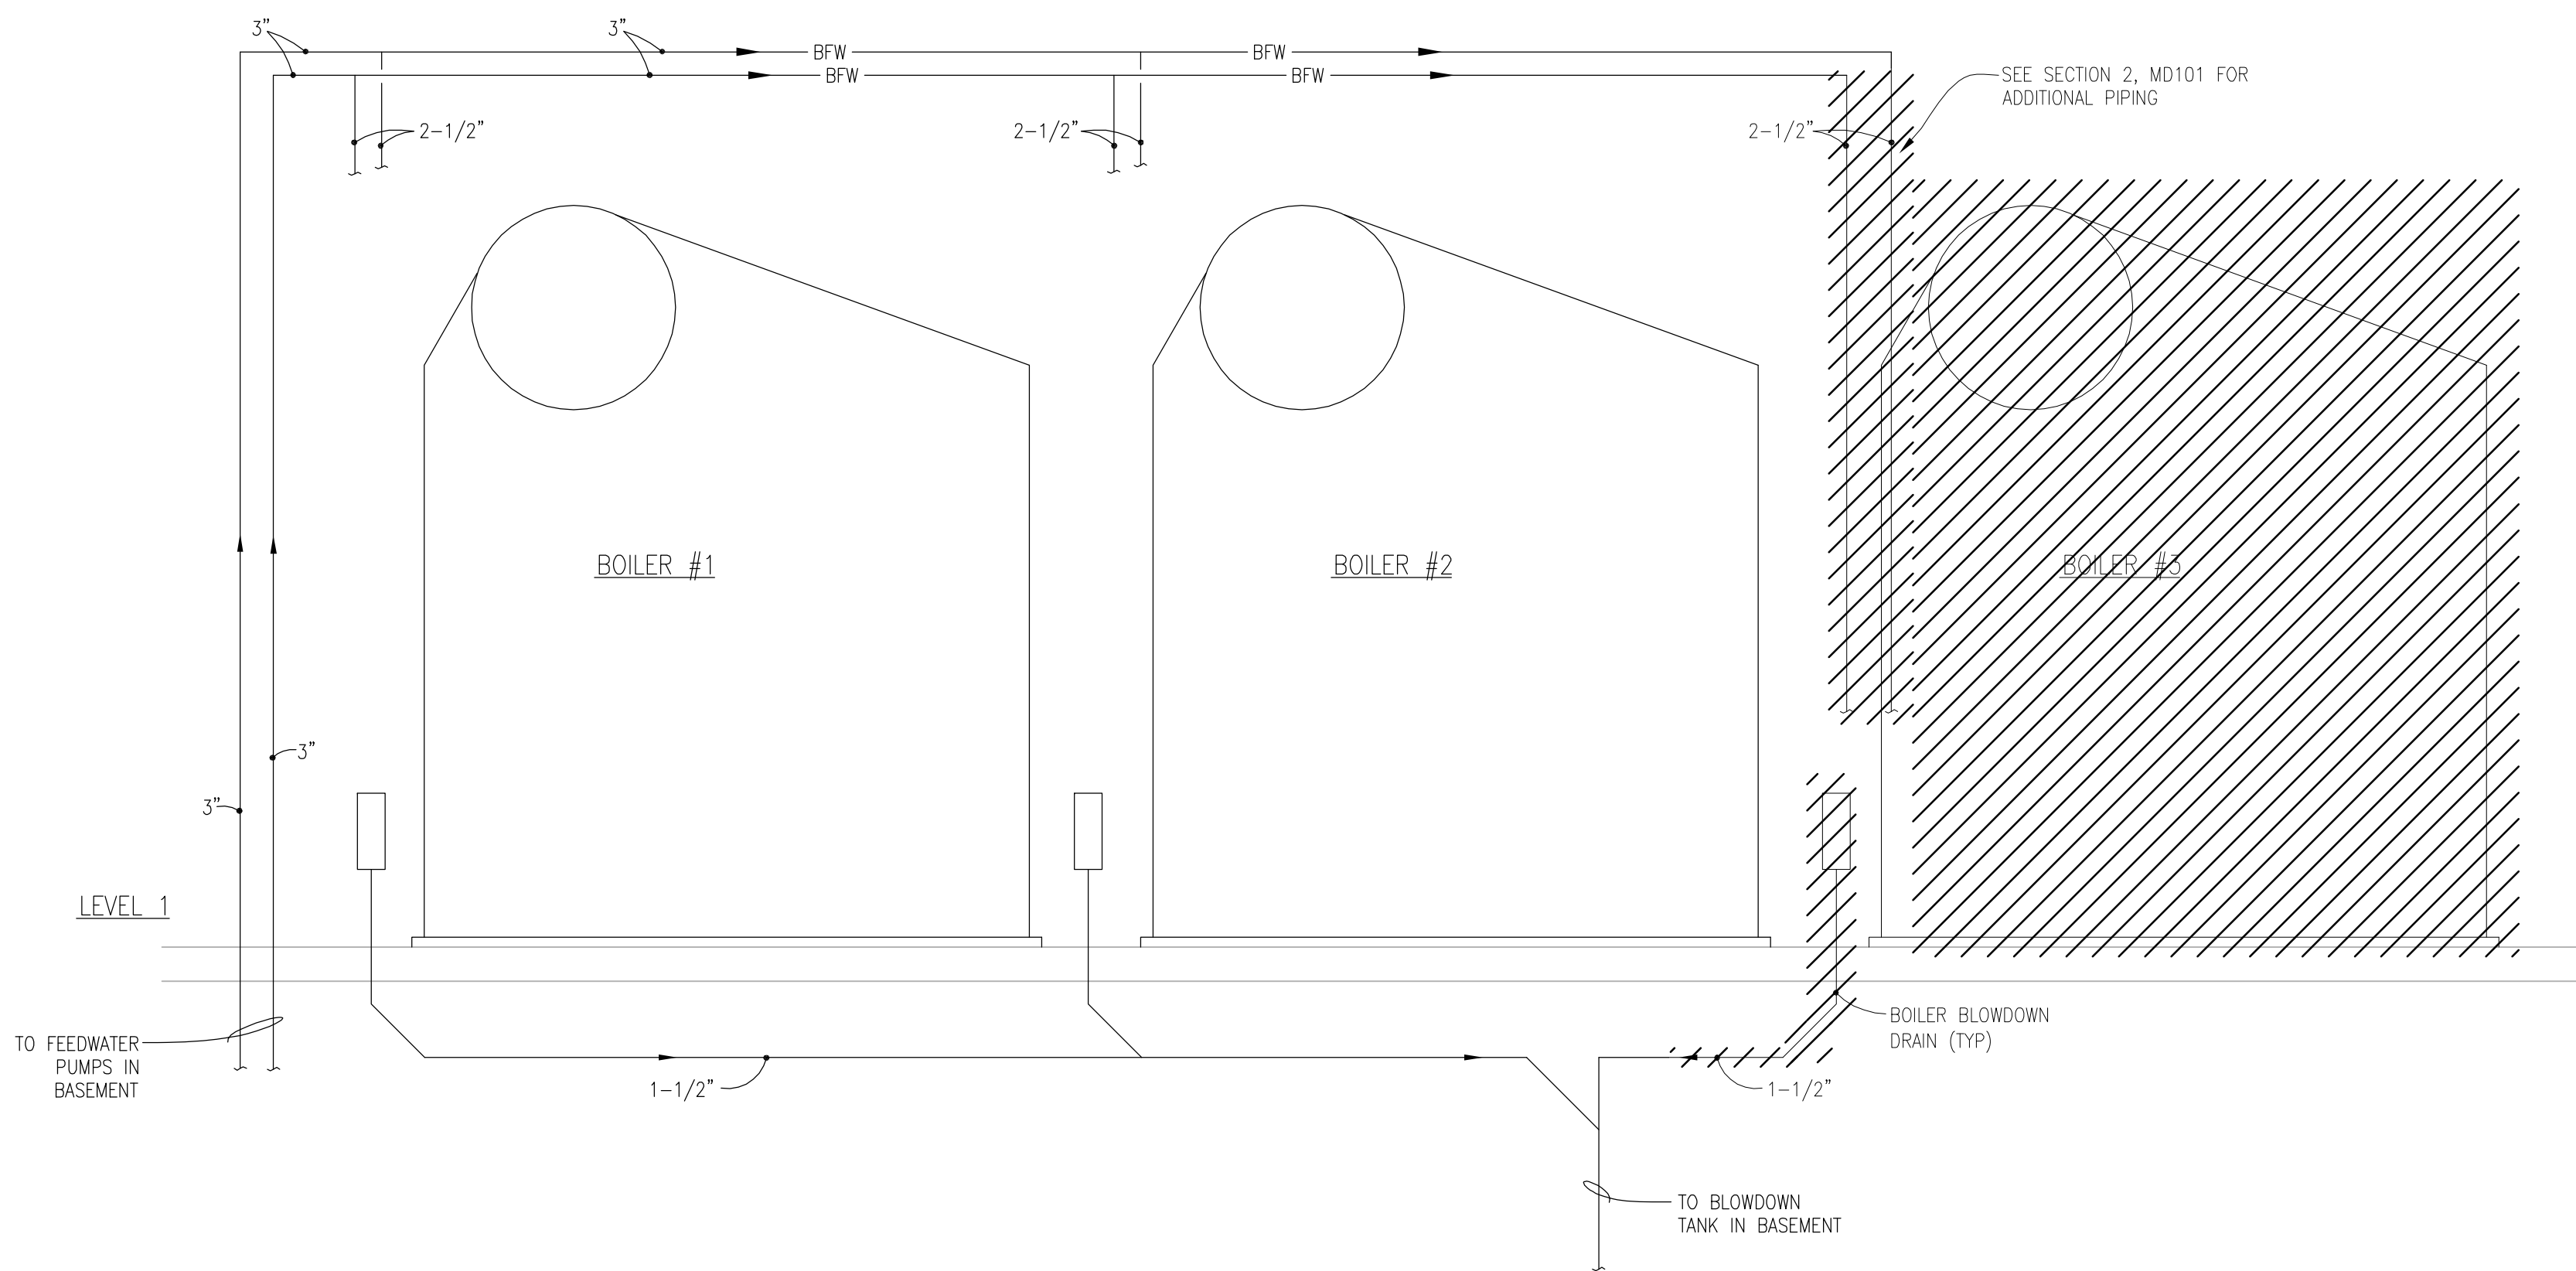


1 EXISTING FEEDWATER BOILER SCHEMATIC
MD102 SCALE: NONE

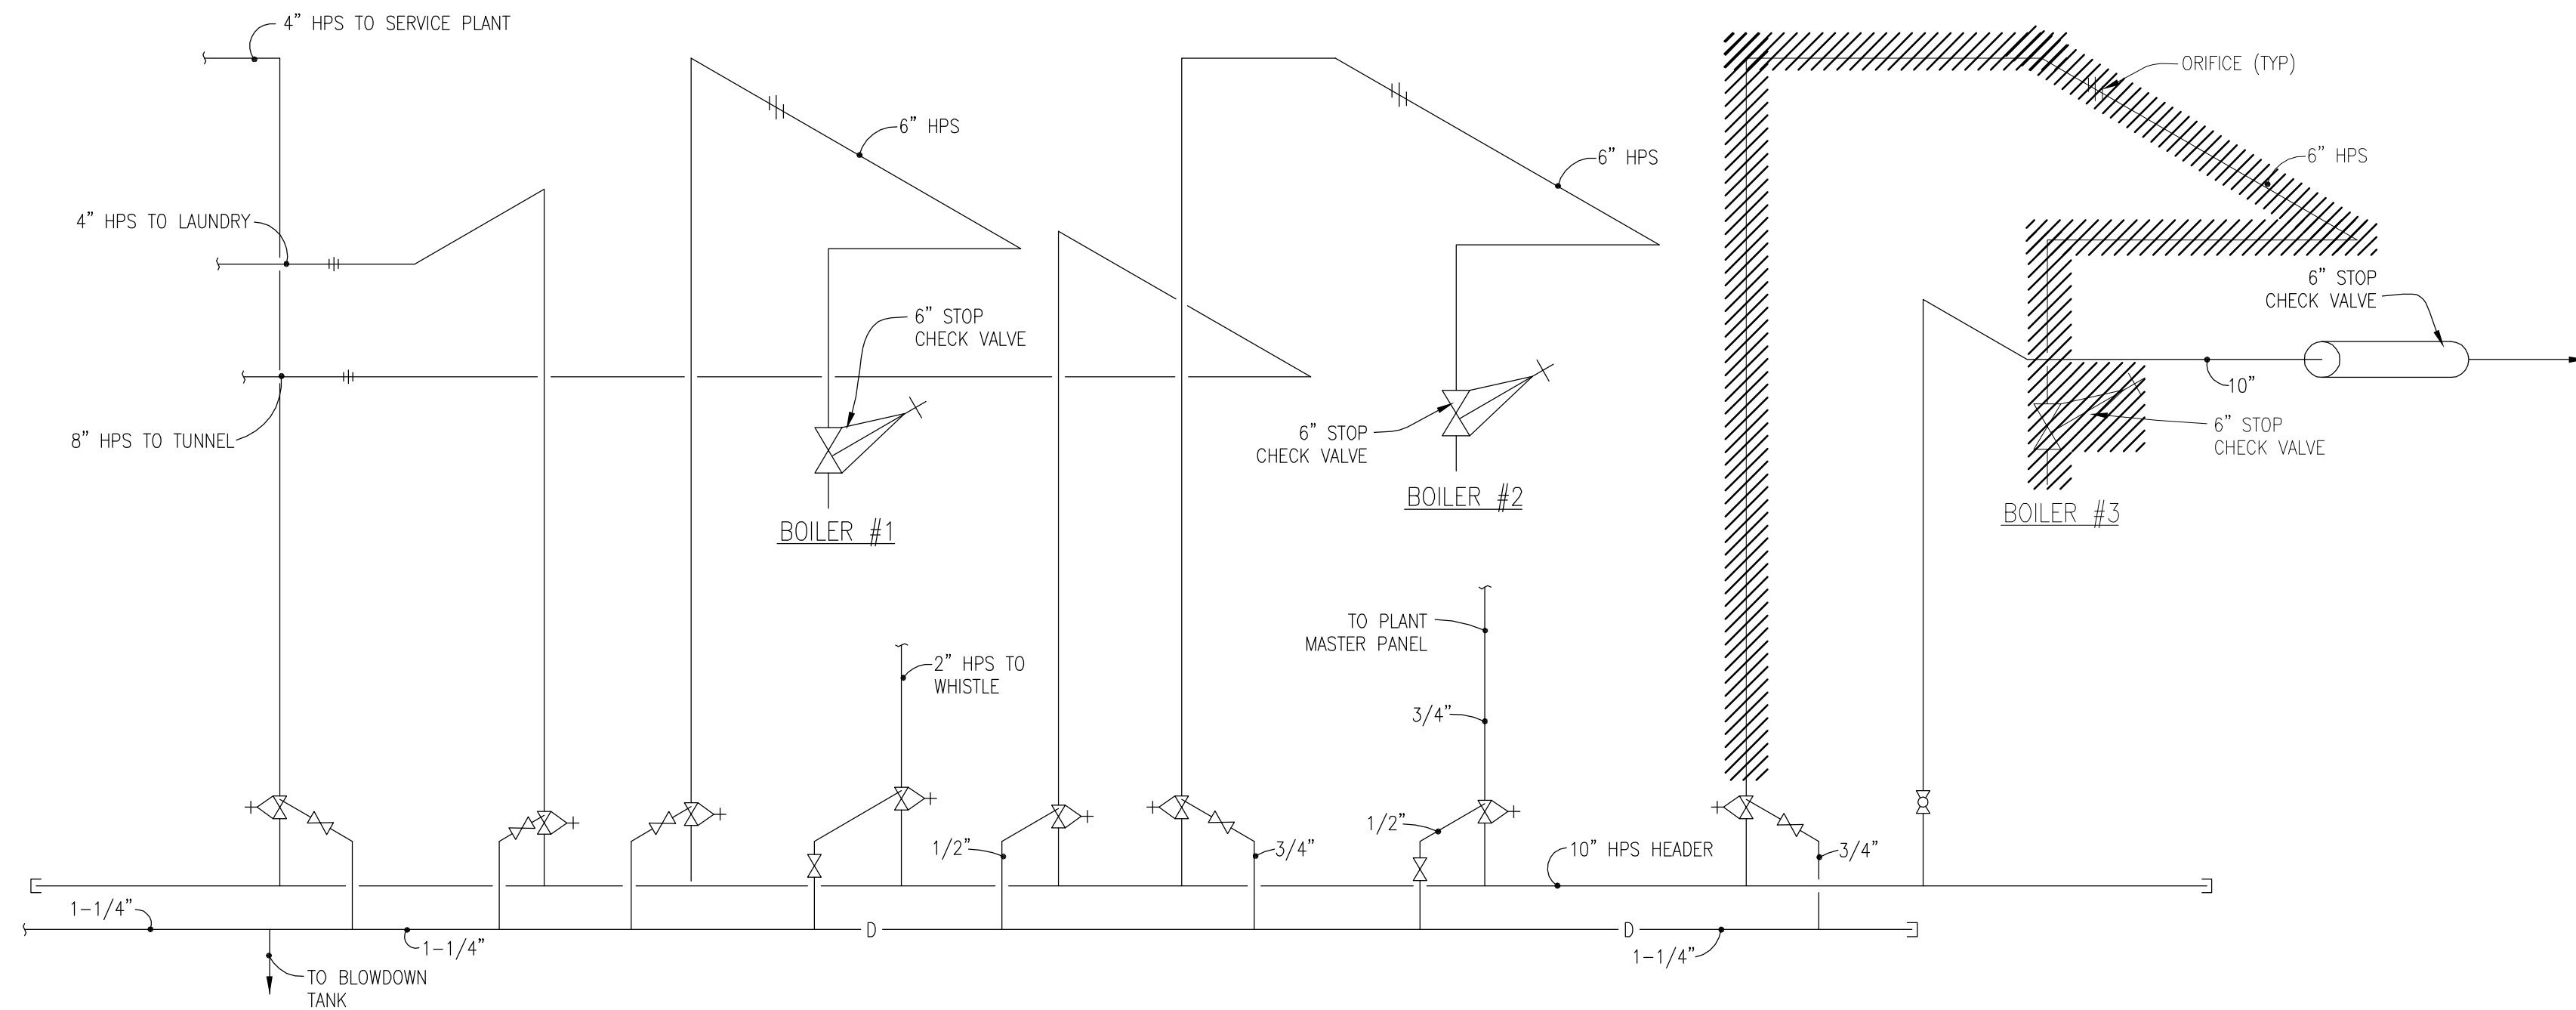

2 EXISTING STEAM FLOW SCHEMATIC
MD102 SCALE: NONE

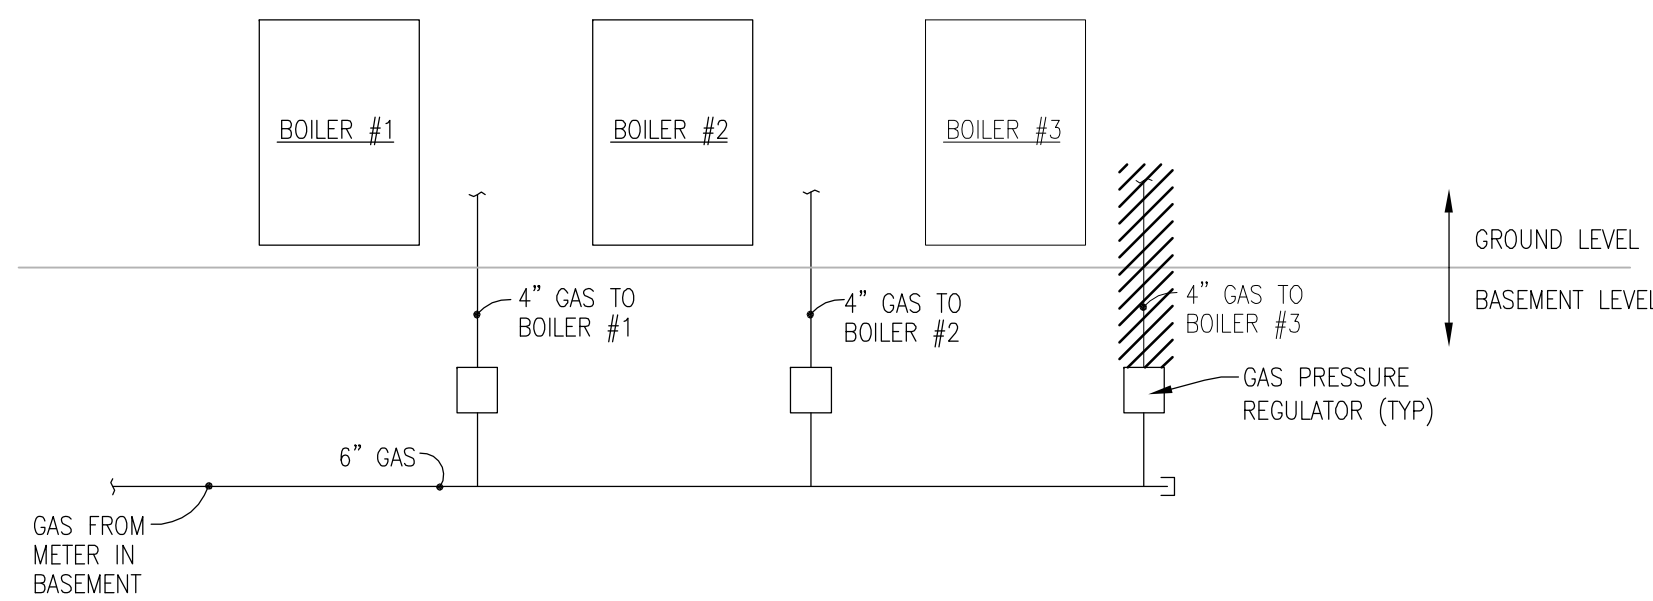

3 EXISTING NATURAL GAS FLOW SCHEMATIC
MD102 SCALE: NONE

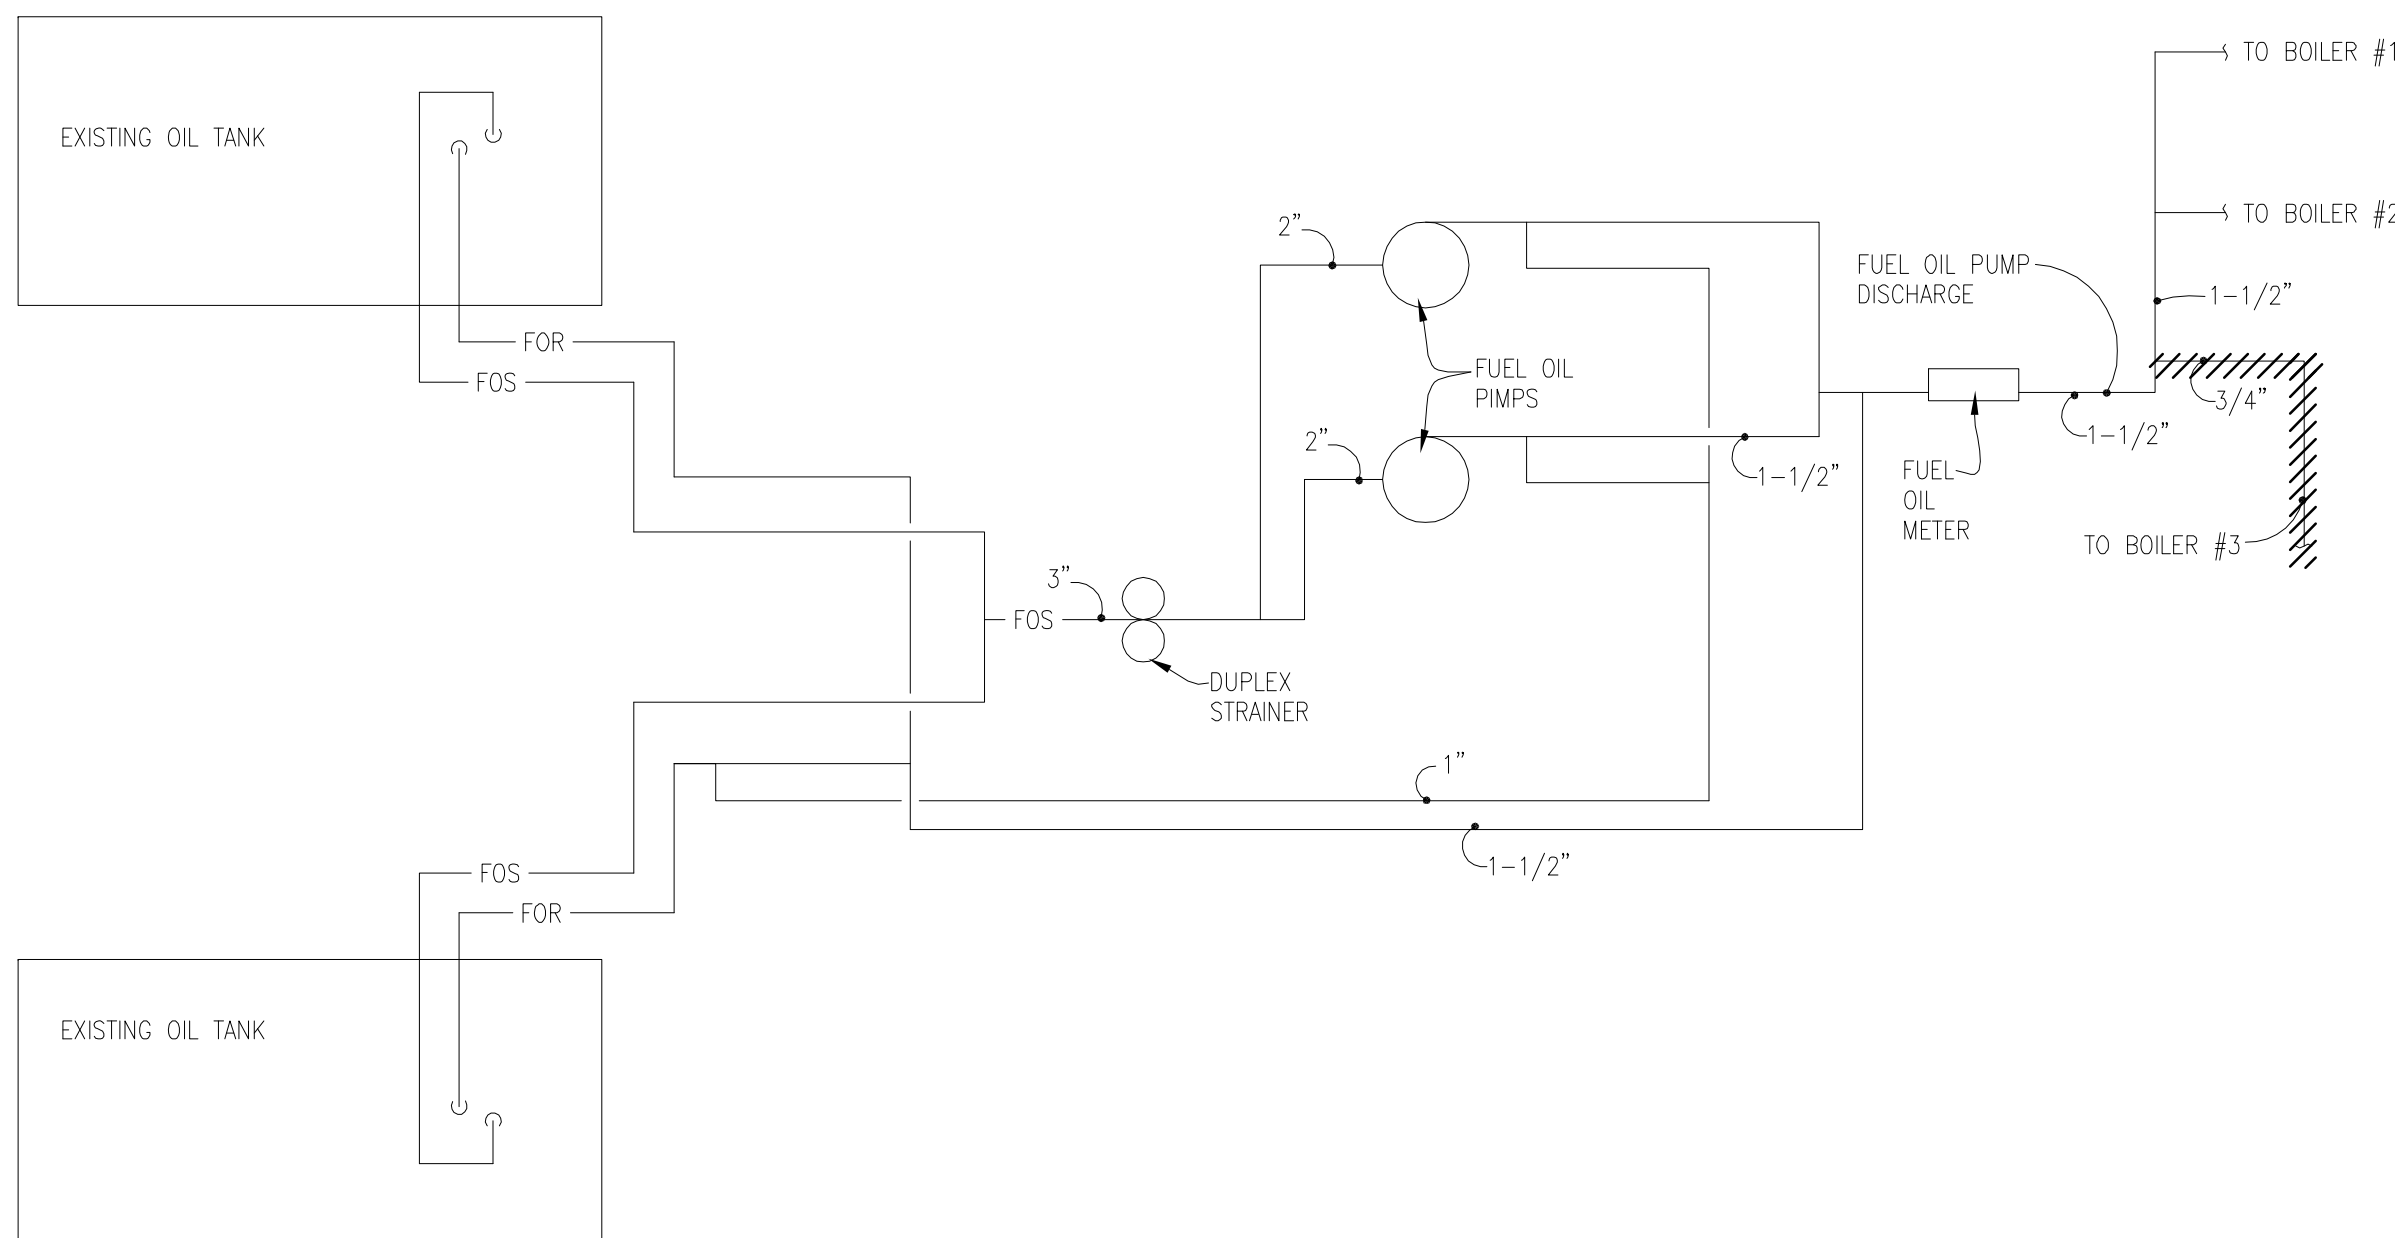

4 EXISTING FUEL OIL SCHEMATIC
MD102 SCALE: NONE

		CONSULTANTS:		ARCHITECT/ENGINEERS:	Architect Project No. 003-10099-009	Drawing Title MECHANICAL DEMOLITION PIPING SCHEMATICS	Project Title BOILER REPLACEMENT			Project Number 636-13-102	Office of Construction and Facilities Management
							Building Number 2			Drawing Number MD102	
							Location OMAHA, NE				
							Date JUNE 28, 2018	Checked KRC	Drawn TRF		
							Name				
Revisions	Date						Approved: Project Director				