

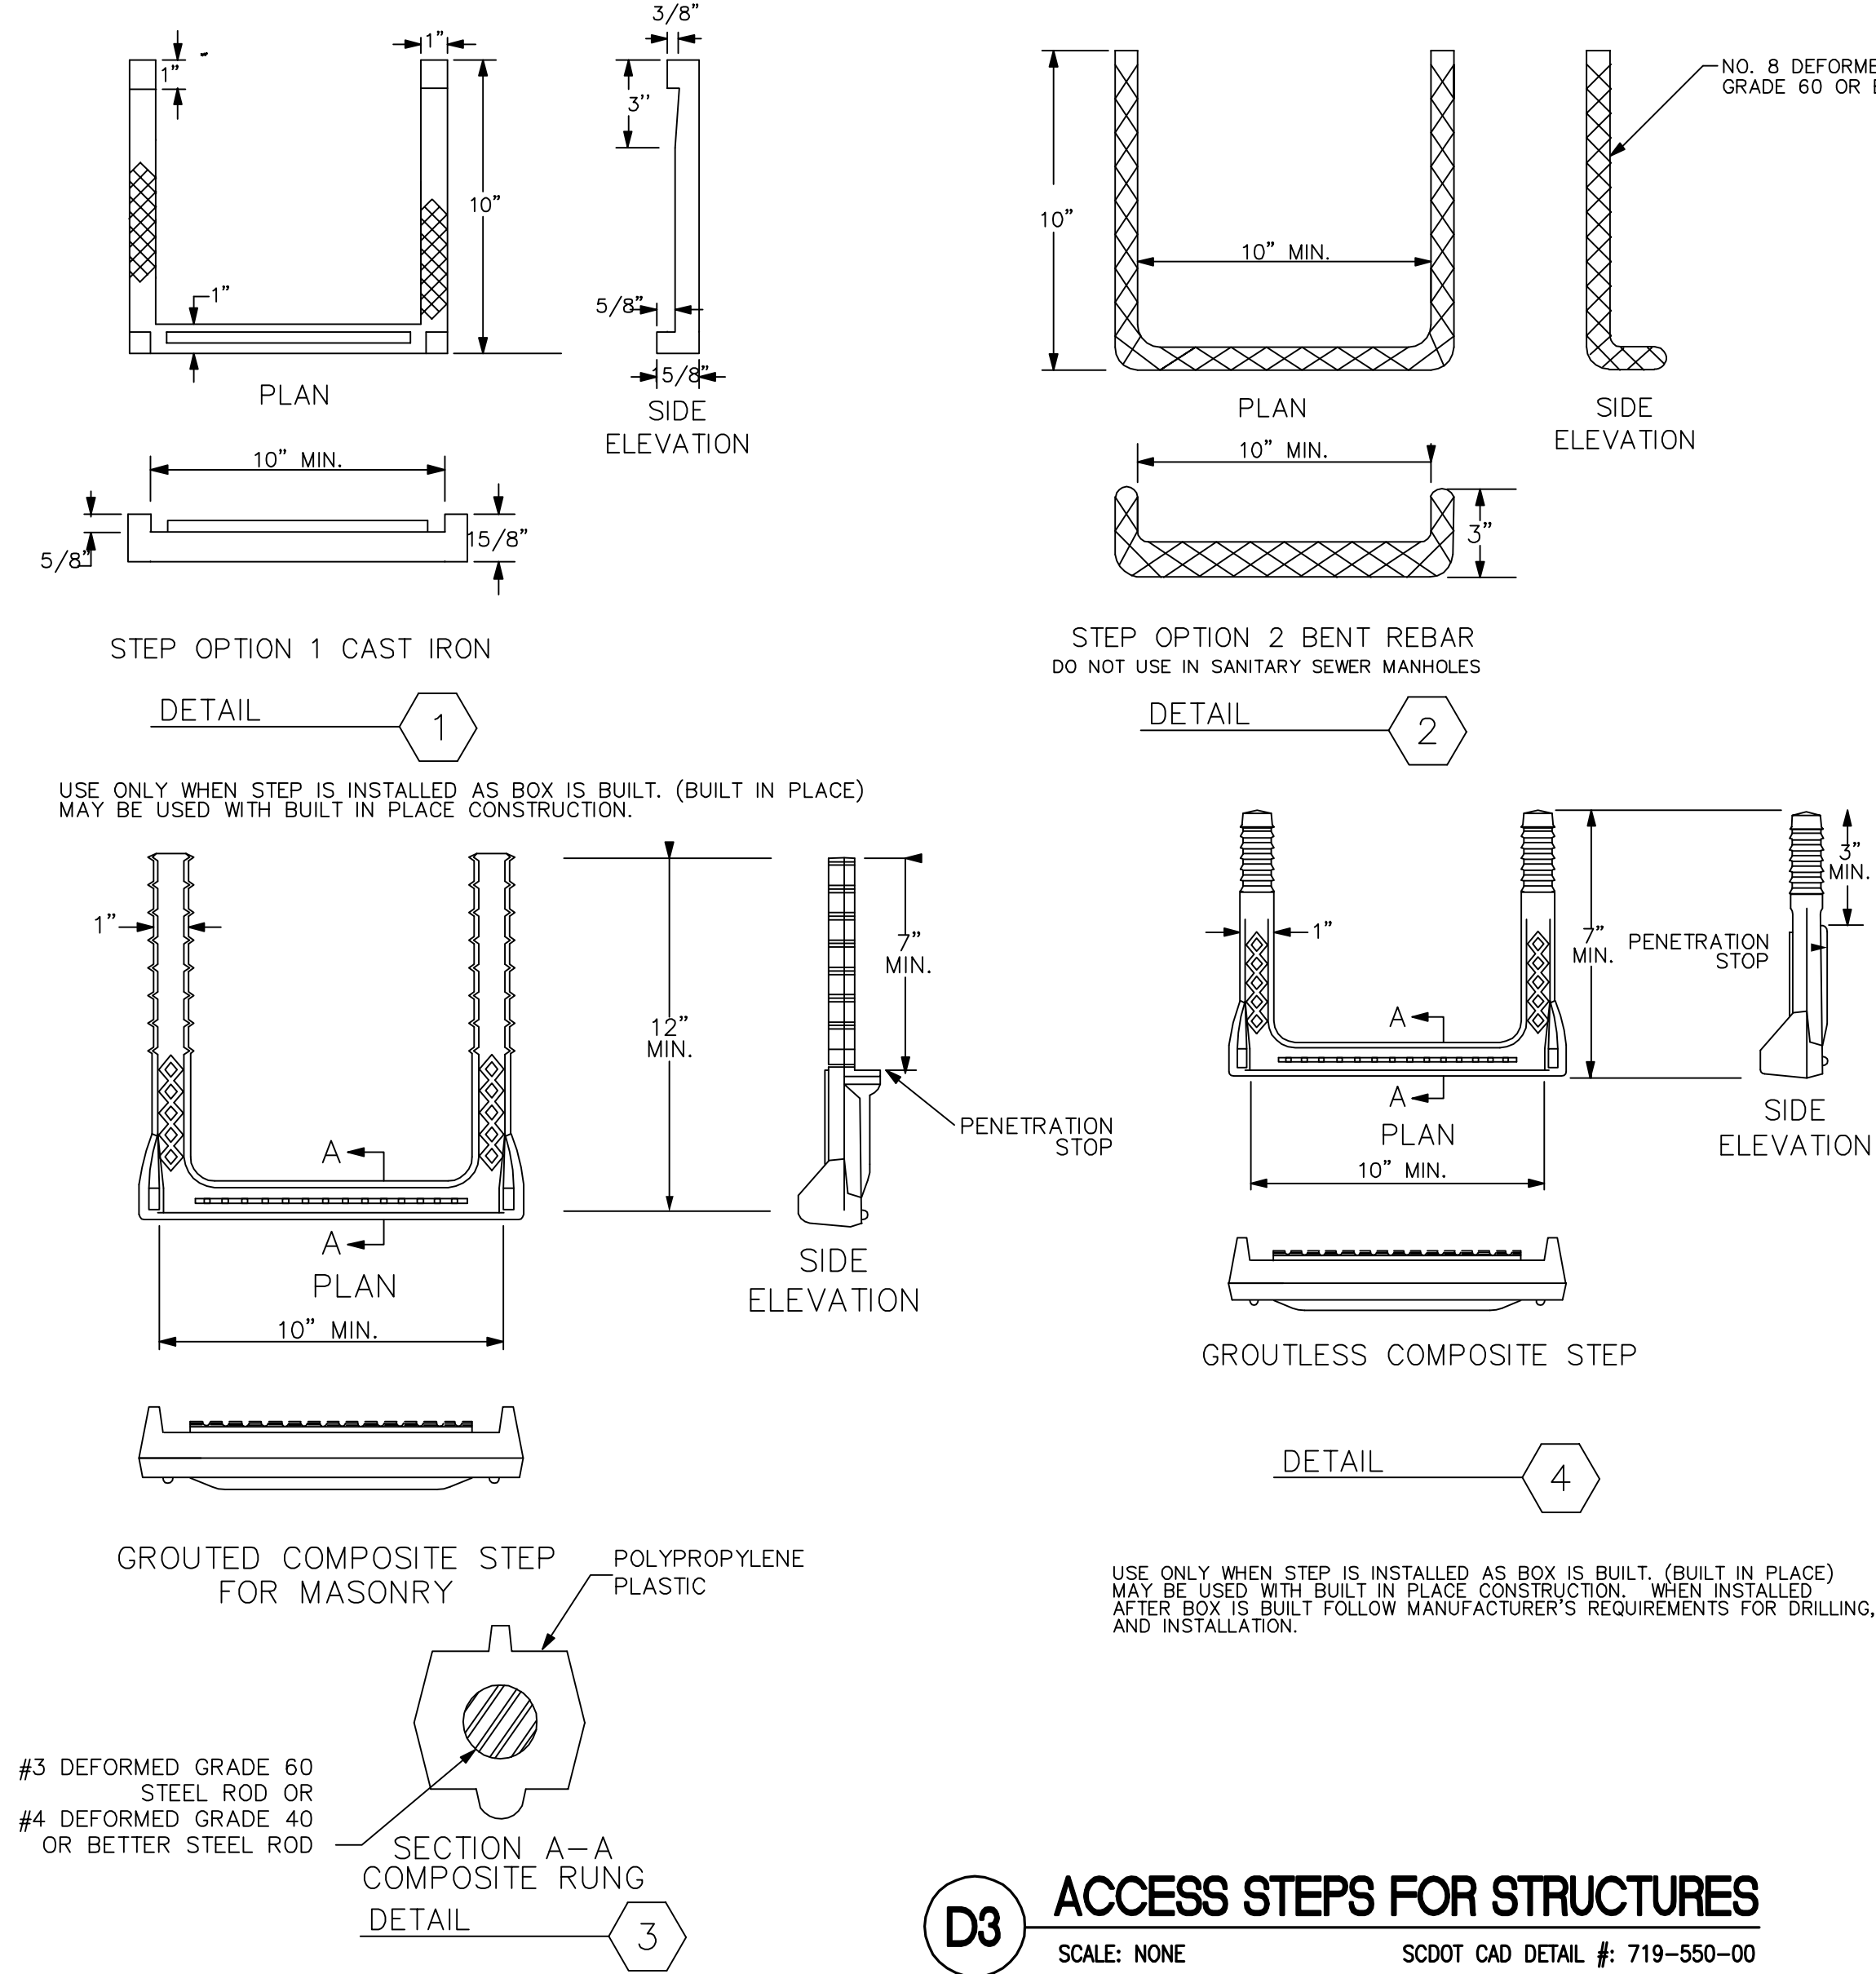


three inches = one foot
one and one half inches = one foot
one inch = one foot
three quarters inch = one foot
one half inch = one foot
three eighths inch = one foot
one quarter inch = one foot
one eighth inch = one foot

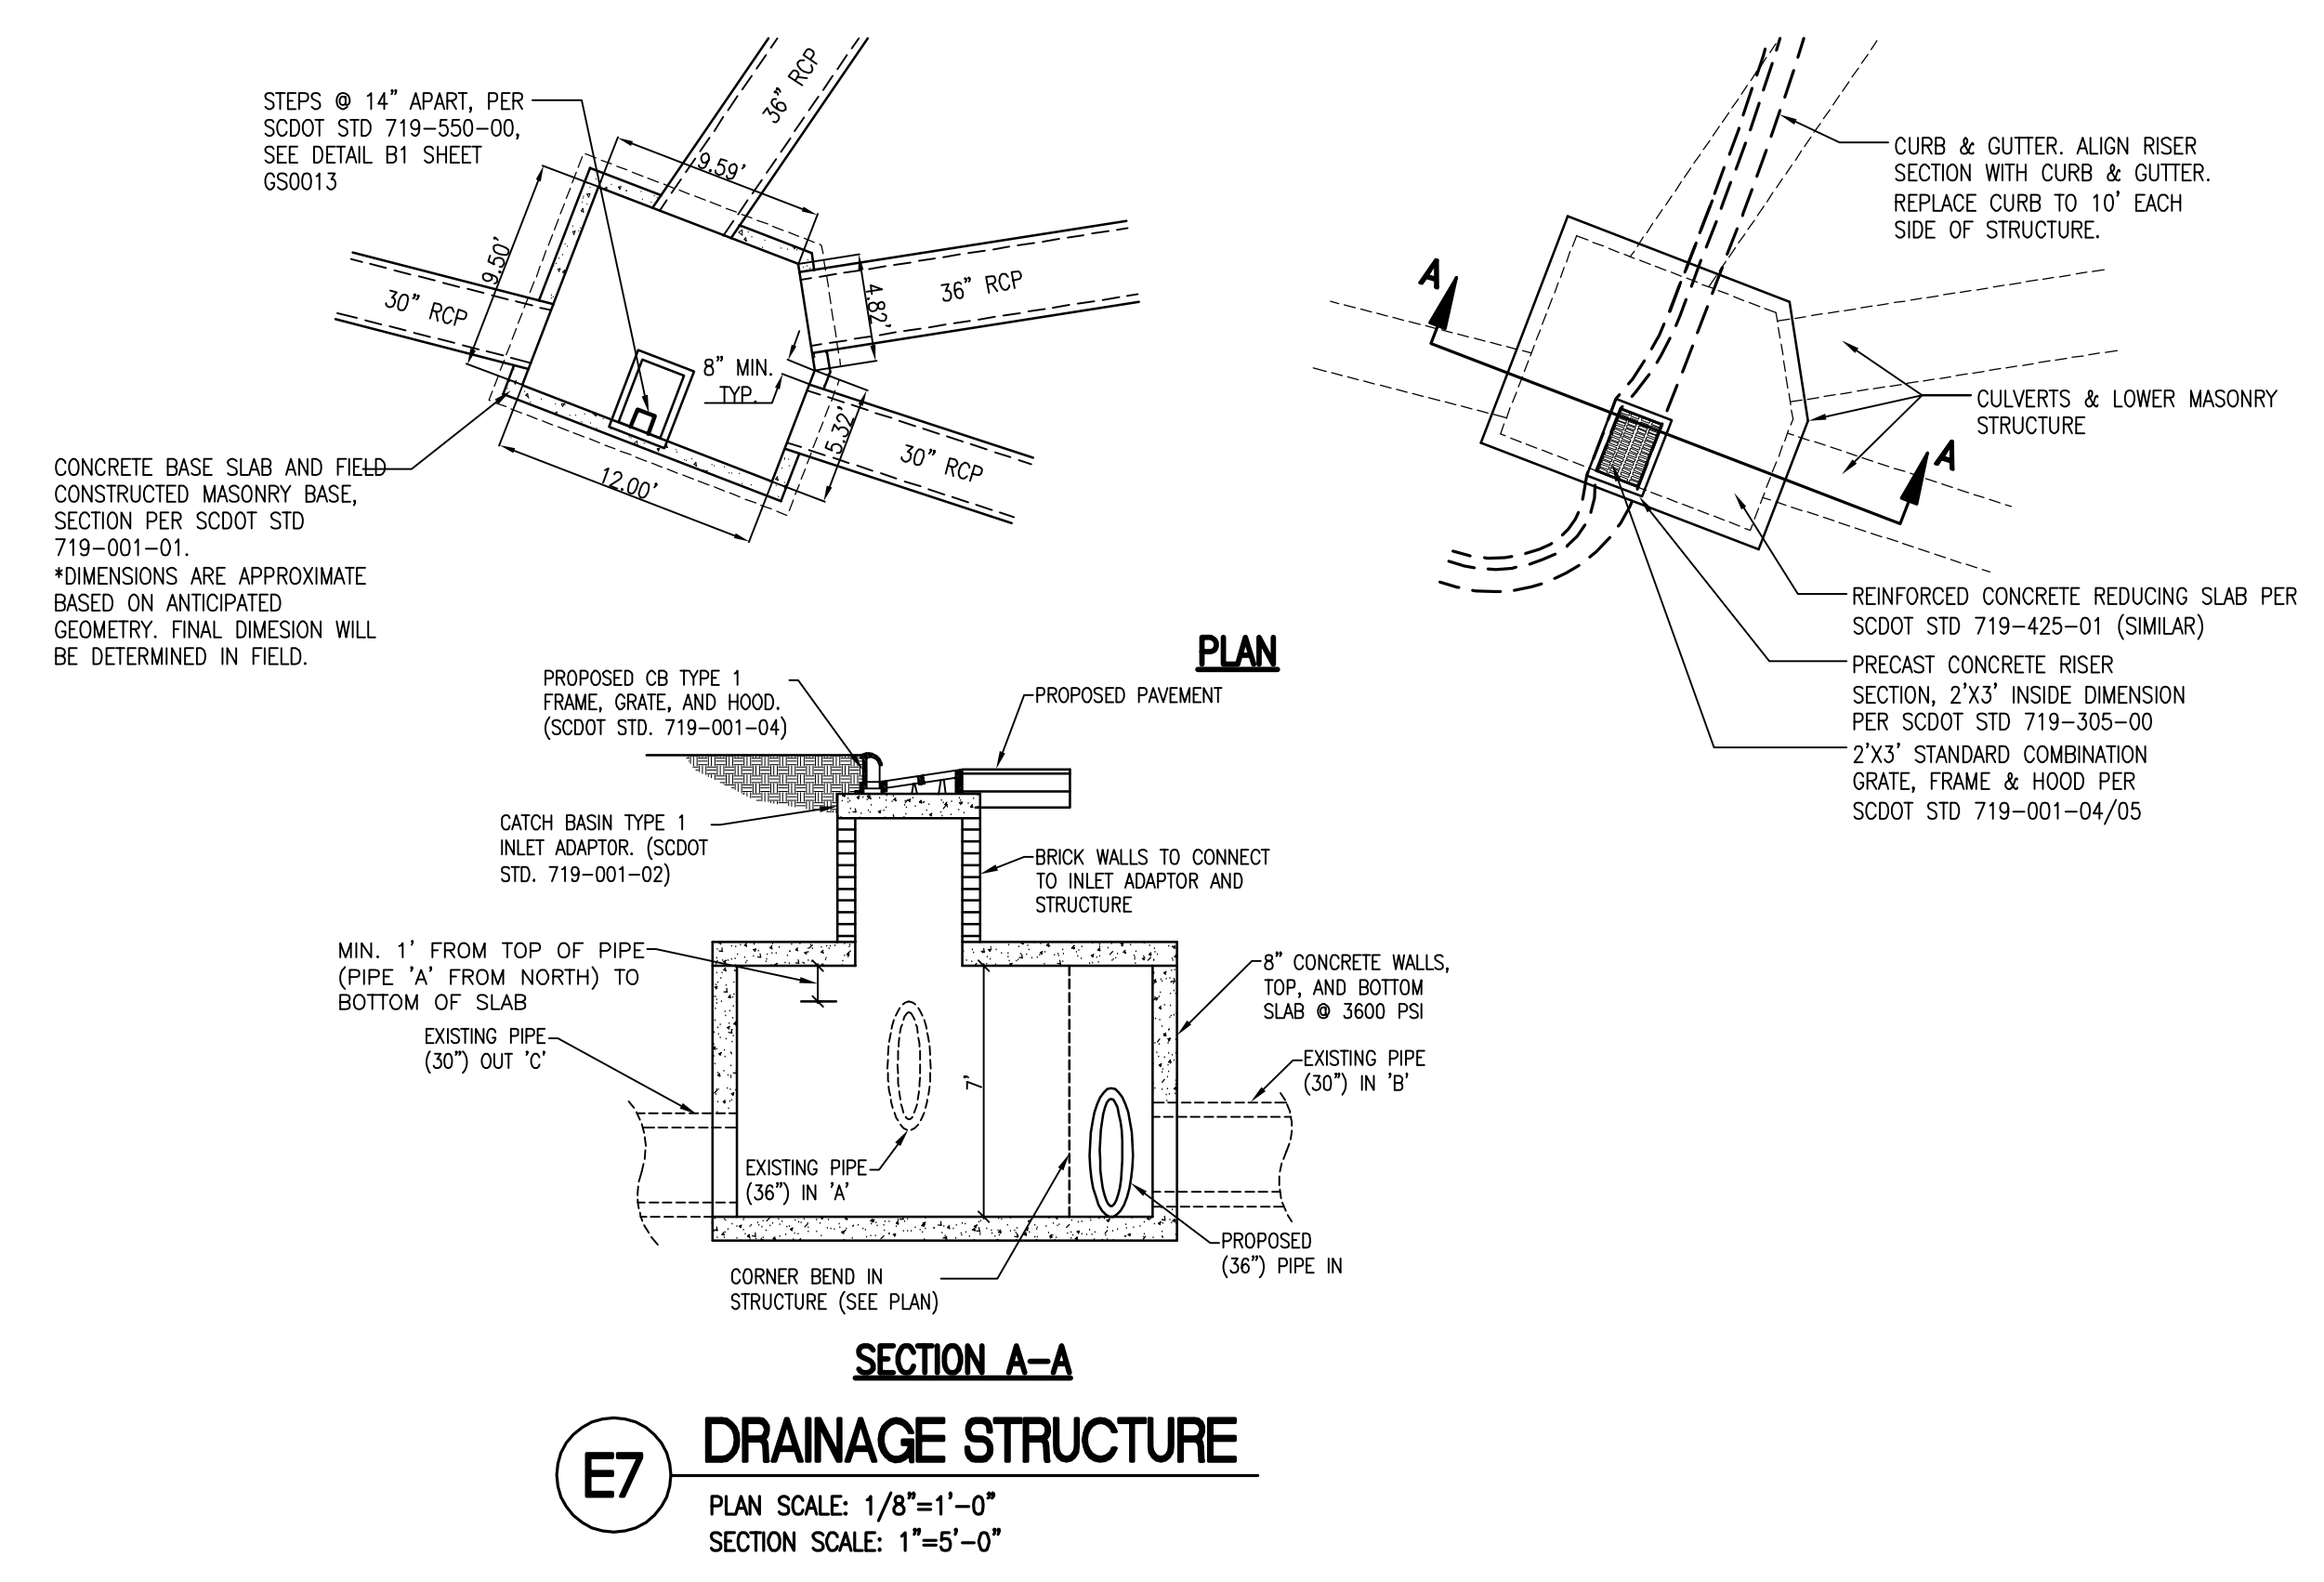

D3 ACCESS STEPS FOR STRUCTURES
SCALE: NONE SCOOT CAD DETAIL #: 719-550-00

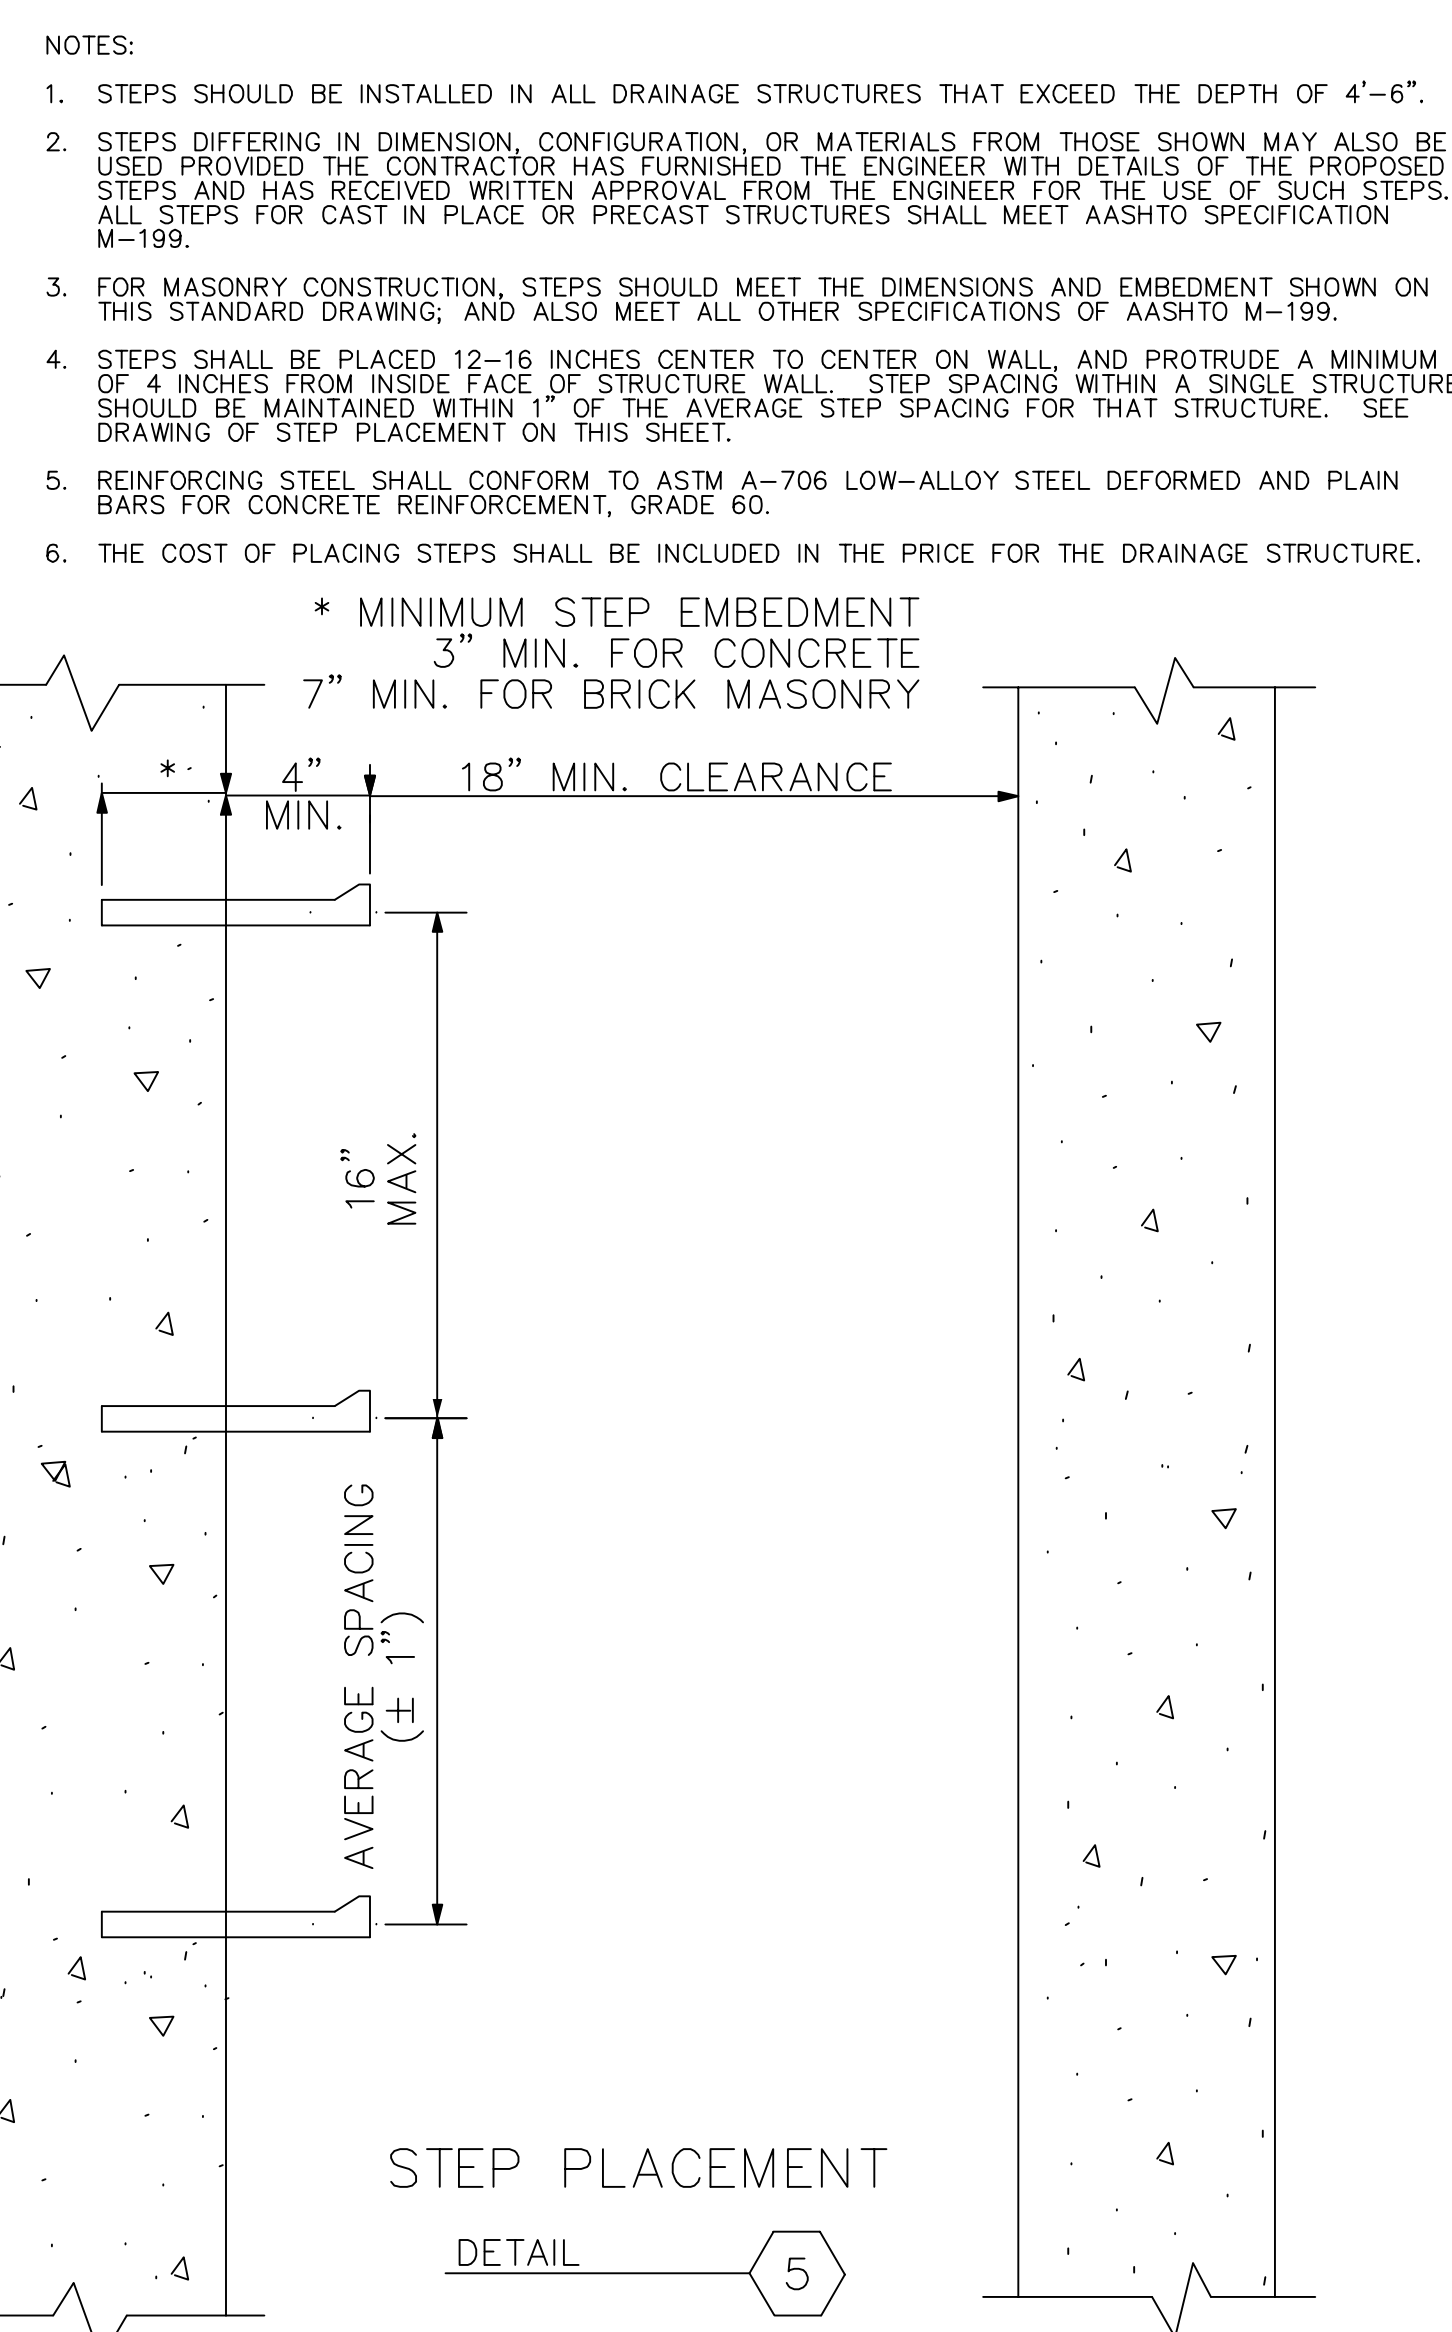

100% CONSTRUCTION DOCUMENTS

REVISIONS		Department of Veterans Affairs William Jennings Bryan Dorn VA Medical Center 6439 Garners Ferry Road Columbia, SC 29209		Architect/Engineer Address Harrell, Saltrick & Hopper <small>Design & Management Solutions for the Built Environment 8016 TOWER POINT DRIVE CHARLOTTE, NC 28227 P 704.814.1330 F 704.321.0833 WWW.HSHPC.COM COPYRIGHT © 2011 HARRELL, SALTRICK & HOPPER, PC HSH PROJECT # 11015</small>		Recommended Approvals:		Drawing Title STORM DRAINAGE DETAILS		Project Title REPLACE BOILER PLANT/ COGEN/CHP		Date April 30, 2012		Veterans Affairs	
						1. MEDICAL DIRECTOR		6. OPERATIONS SERVICE LINE MANAGER		Building Number 21		Project Number 544-11-101			
						2. ASSOCIATE DIRECTOR		7. INFECTION CONTROL MANAGER		★ BUILDING IS FULLY SPRINKLERED ★		DRAWING No. GS0013			
						3. CHIEF OF STAFF		8. SAFETY MANAGER		Checked		Reviewed			
						4. ASSOC. DIRECTOR		9. GENERAL ENGINEER		Const. Contract No.					
						5. SERVICE LINE MGRS.		10. COTR							