




MATERIAL DESIGNATIONS

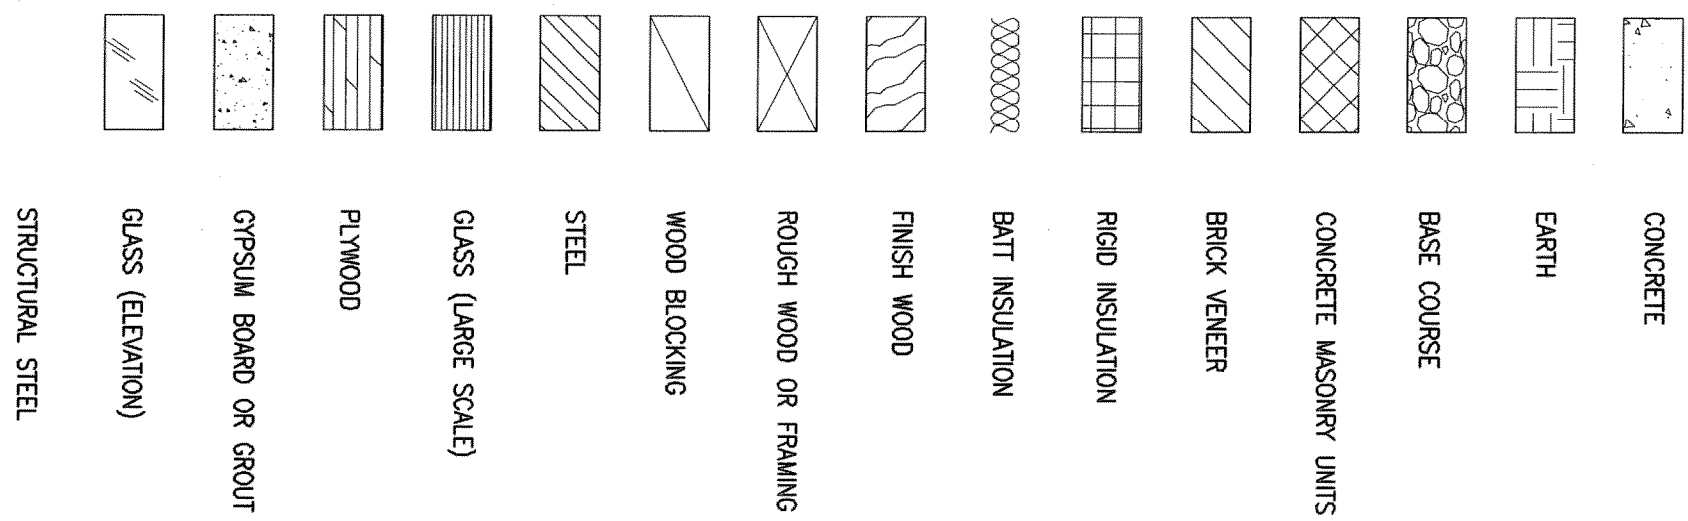


GENERAL ARCHITECTURAL SYMBOLS

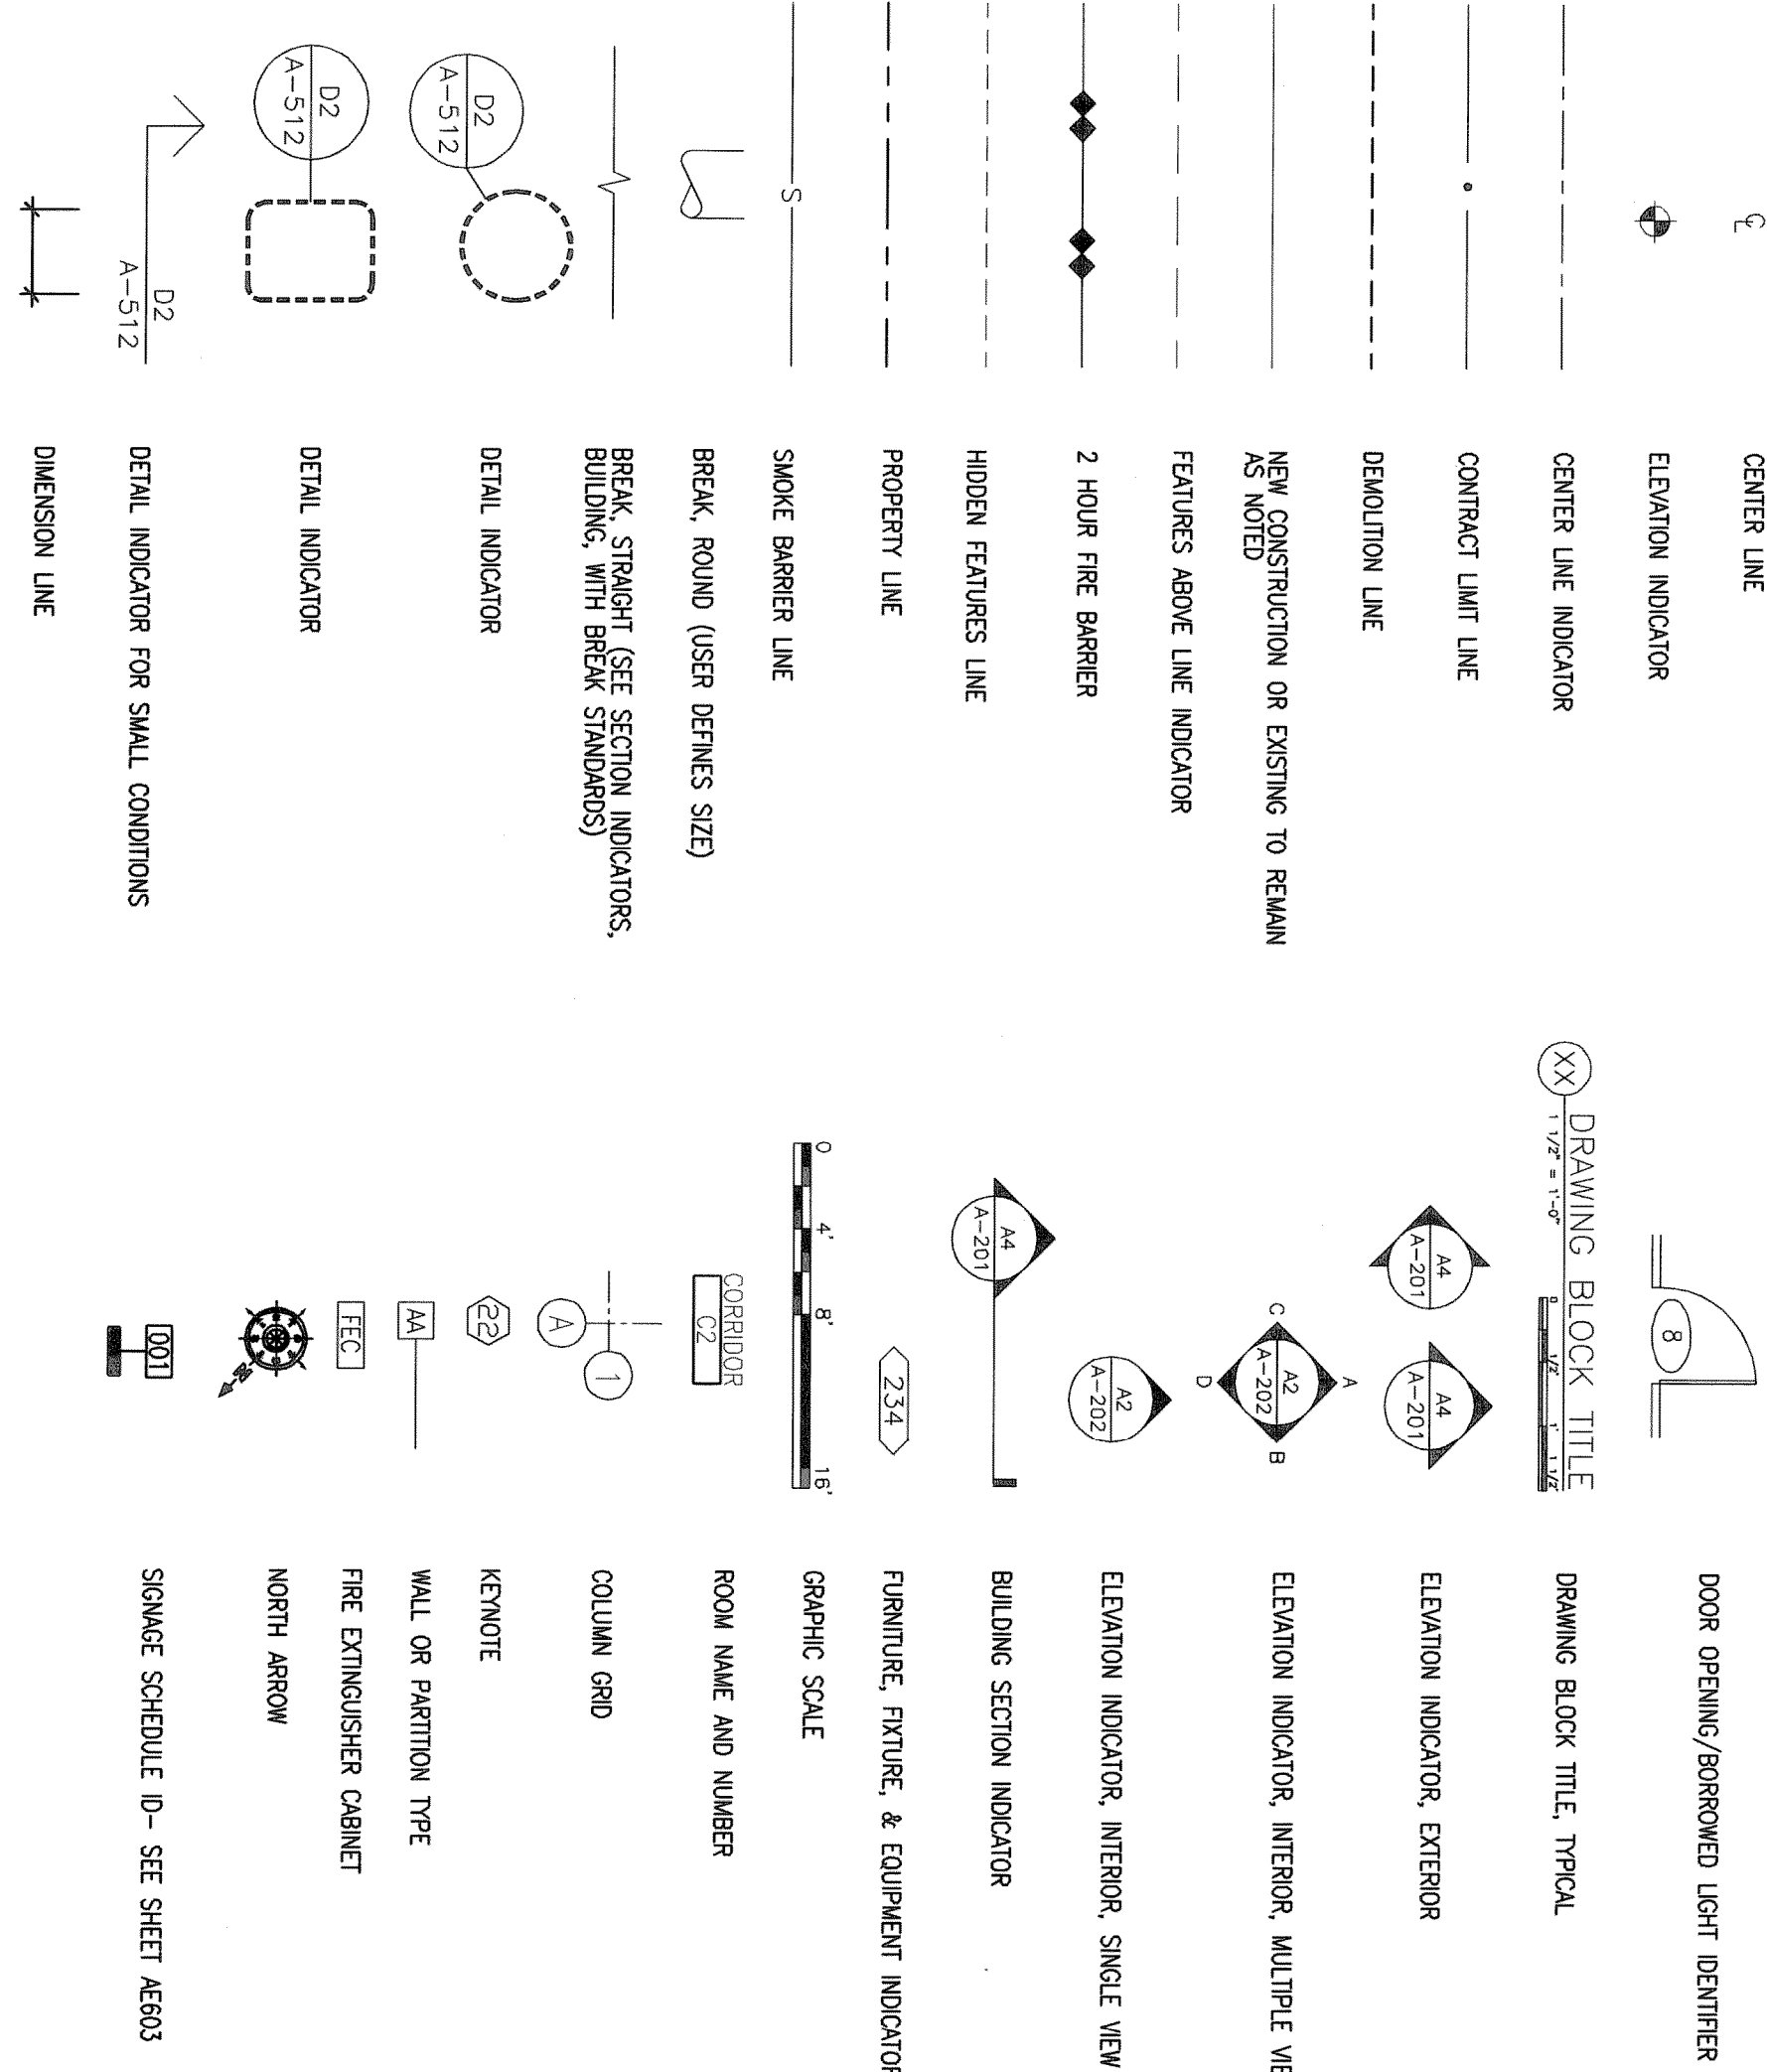

REFLECTED CEILING PLAN SYMBOLS

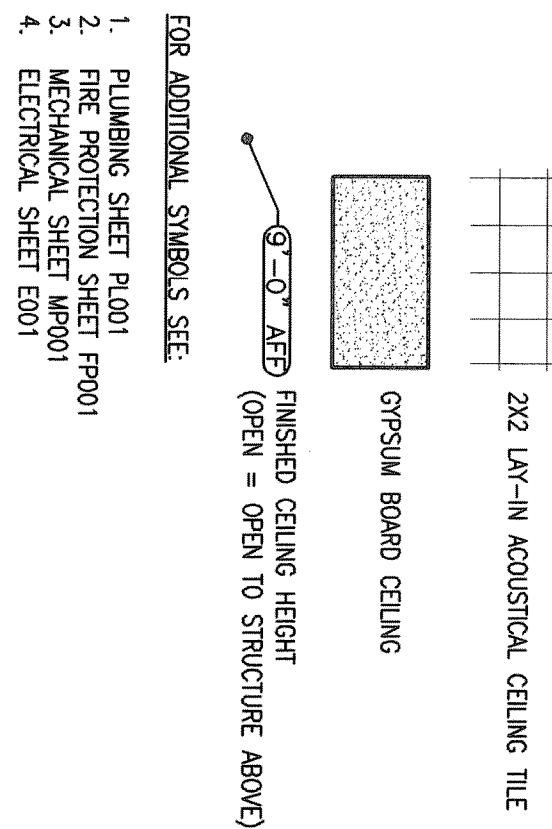

ROOF PLAN SYMBOLS

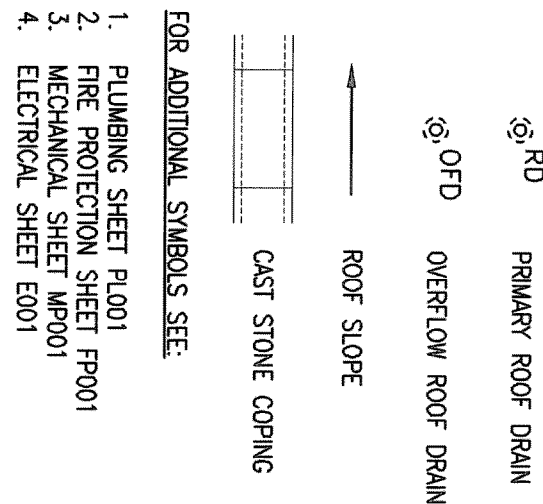

REVISIONS

REVISION NO.	REVISION DESCRIPTION
1	
2	
3	
4	
5	
6	
7	
8	
9	
10	

By Date

Department of Veterans Affairs

William Jennings Bryan Dorn
VA Medical Center
6439 Garners Ferry Road
Columbia, SC 29209

SEAL

DANIEL C. HOPPER
REGISTERED PROFESSIONAL ARCHITECT
SOUTH CAROLINA
1995-12-15
1997-12-15
3853-1