



B1 CABINET DETAIL
SCALE: 1/2"=1'-0"

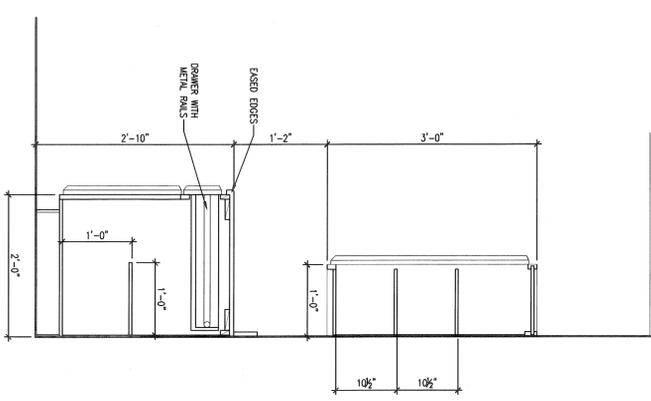


D1 CABINET DETAIL
SCALE: 1/2"=1'-0"

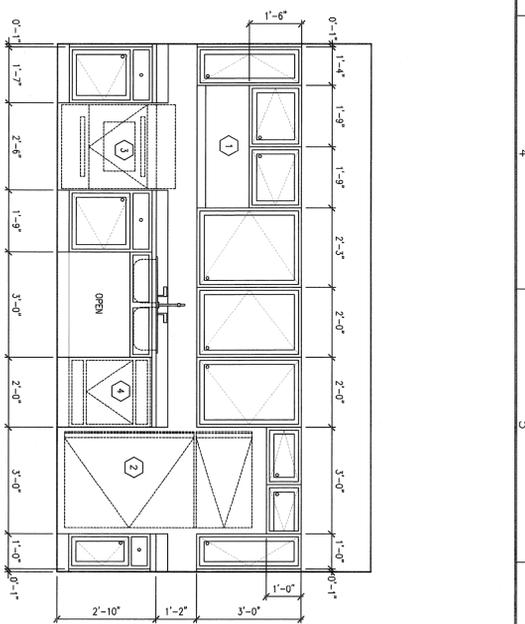


C4 CASEWORK ELEVATION
SCALE: 1/2"=1'-0"


1. ALL VISIBLE SURFACES TO BE FINISHED WITH PLASTIC LAMINATE
2. PLASTIC LAMINATE JOINTS TO BE MINIMIZED AND LOCATED AS INCONSPICUOUSLY AS POSSIBLE.
3. ALL VISIBLE SURFACES TO BE FINISHED WITH PLASTIC LAMINATE. SEALING IN CABINETS TO BE FINISHED WITH PLASTIC LAMINATE.
4. ALL COUNTERTOPS TO HAVE 1/4" BACKSPACERS AT INTERSECTION WITH WALLS.
5. NO SHEET (3/4" THICK) SHALL EXCEED 3'-0" IN LENGTH UNSUPPORTED.
6. ALL TOPKICKS SHALL RECEIVE RUBBER BASE.
7. ALL WOOD IN WET AREAS SHALL BE PRESURE-TREATED.
8. ALL DIMENSIONS SHALL BE FIELD VERIFIED.
9. ALL COUNTERTOPS AND BACKSPACERS WITH SINKS TO BE PLUMBED ALL OTHERS TO BE MANDROUGHT PARTICLEBOARD.

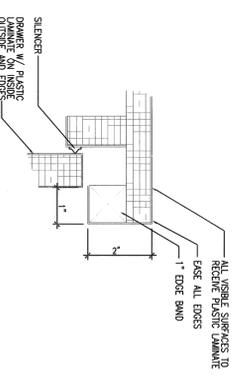


D4 COUNTER EDGE DETAIL
NO SCALE

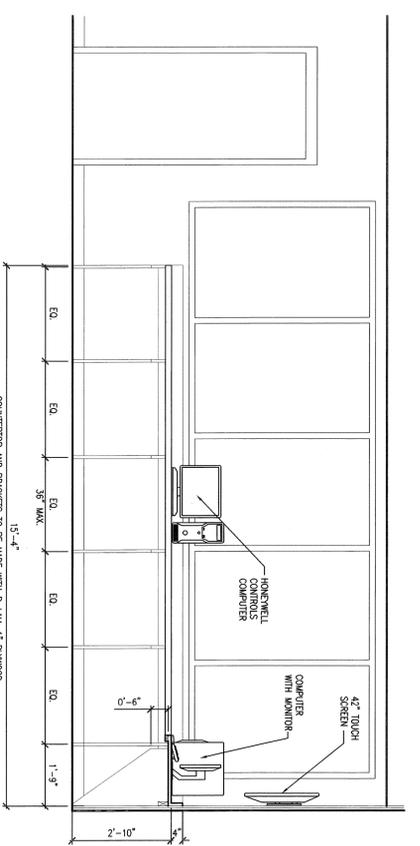


F1 COUNTER ELEVATION
SCALE: 1/2"=1'-0"

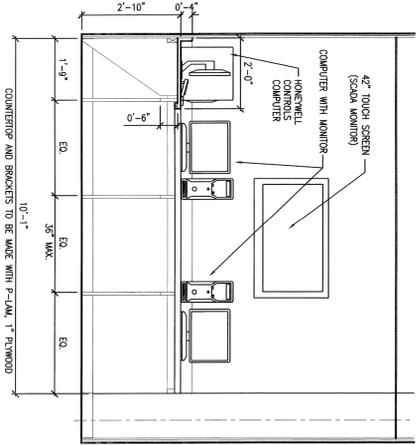


F4 COUNTER ELEVATION
SCALE: 1/2"=1'-0"

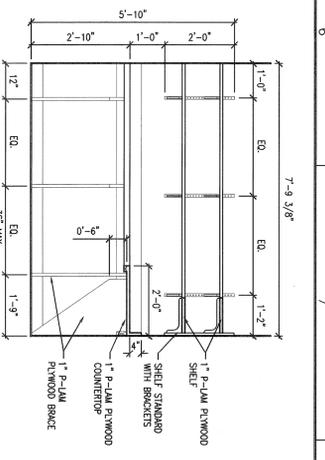


B7 COUNTER ELEVATION
SCALE: 1/2"=1'-0"

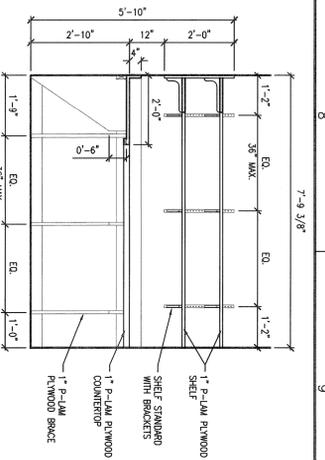


B8 COUNTER ELEVATION
SCALE: 1/2"=1'-0"

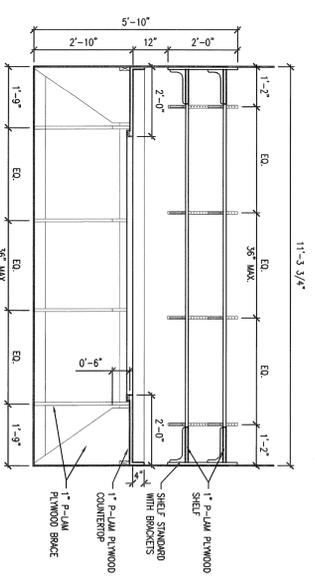

C7 COUNTER ELEVATION
SCALE: 1/2"=1'-0"

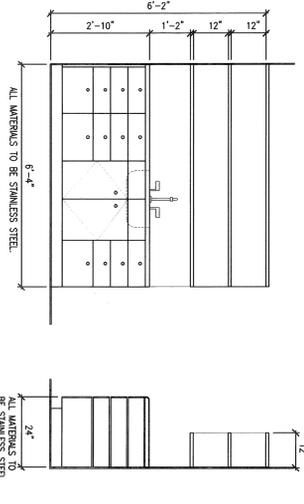

E7 CABINET ELEVATION AND SECTION
SCALE: 1/2"=1'-0"

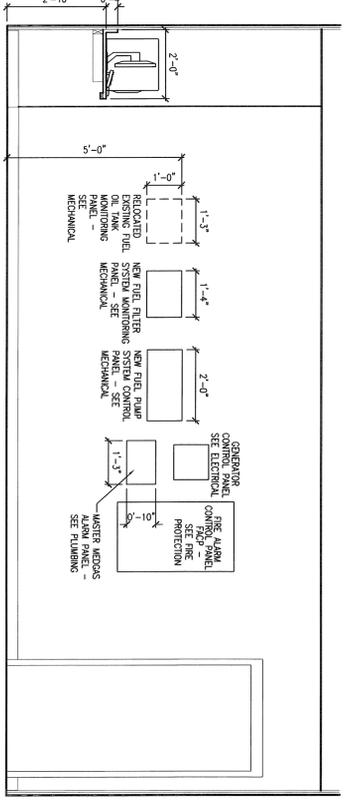

F7 WALL ELEVATION
SCALE: 1/2"=1'-0"

100% CONSTRUCTION DOCUMENTS

REVISION NO.	REVISION DESCRIPTION	By	Date

Department of Veterans Affairs
William Jennings Bryan Dorn
VA Medical Center
6439 Garners Ferry Road
Columbia, SC 29209



Hartel, Saltlick & Hopper
Architect/Engineer Address
Building & Management Solutions for the Health Environment
7200 STRICKLAND
COLUMBIA, SC 29208
CORPORATE OFFICE: 803-734-1100
PROJECT: 11352

Recommended Approvals:	
1. MEDICAL DIRECTOR	6. OPERATIONS SERVICE LINE MANAGER
2. ASSOCIATE DIRECTOR	7. INFECTION CONTROL MANAGER
3. CHIEF OF STAFF	8. SAFETY MANAGER
4. ASSOC. DIRECTOR	9. GENERAL ENGINEER
5. SERVICE LINE MGRS.	10. COIR

Drawing Title
CASEWORK ELEVATIONS

Project Title		Date	
REPLACE BOILER PLANT/ COGEN/CHP		APRIL 30, 2012	
Drawn RLS, WJF	Building Number 21	Project Number S44-1-101	DRAWING No. AE402
Checked	Reviewed	Const. Contact No.	



GENERAL SHEET NOTES

1. CONSTRUCTION SHALL FIELD VERIFY FROM DIMENSIONS AS PART OF SHOP DRAWING PREPARATION SCOPED AND PRIOR TO DIMENSIONING OUTWORK.

DRAWING KEYNOTES (X)

1. RECIRCULATING EXHAUST HOOD - SEE MECHANICAL DRAWINGS
2. FOOD STORAGE EQUIPMENT
3. FOOD COOKING EQUIPMENT
4. CLEANING & DISPOSAL EQUIPMENT