


three inches = one foot
 one and one half inches = one foot
 one inch = one foot
 three quarters inch = one foot
 one half inch = one foot
 three eighths inch = one foot
 one quarter inch = one foot
 one eighth inch = one foot

S:\Active Job Files\VA Mountain View Parking Lot Landscaping\13030A\CAD\CD\RHAA\Plot\1100 Irrigation Plan.dwg 10-29-13 03:24:20 PM ksoeller

NOTE:
 REFER TO ARCHITECTURAL AND CIVIL
 DRAWINGS FOR TRENCHING AND ASPHALT
 REPAIR REQUIREMENTS.

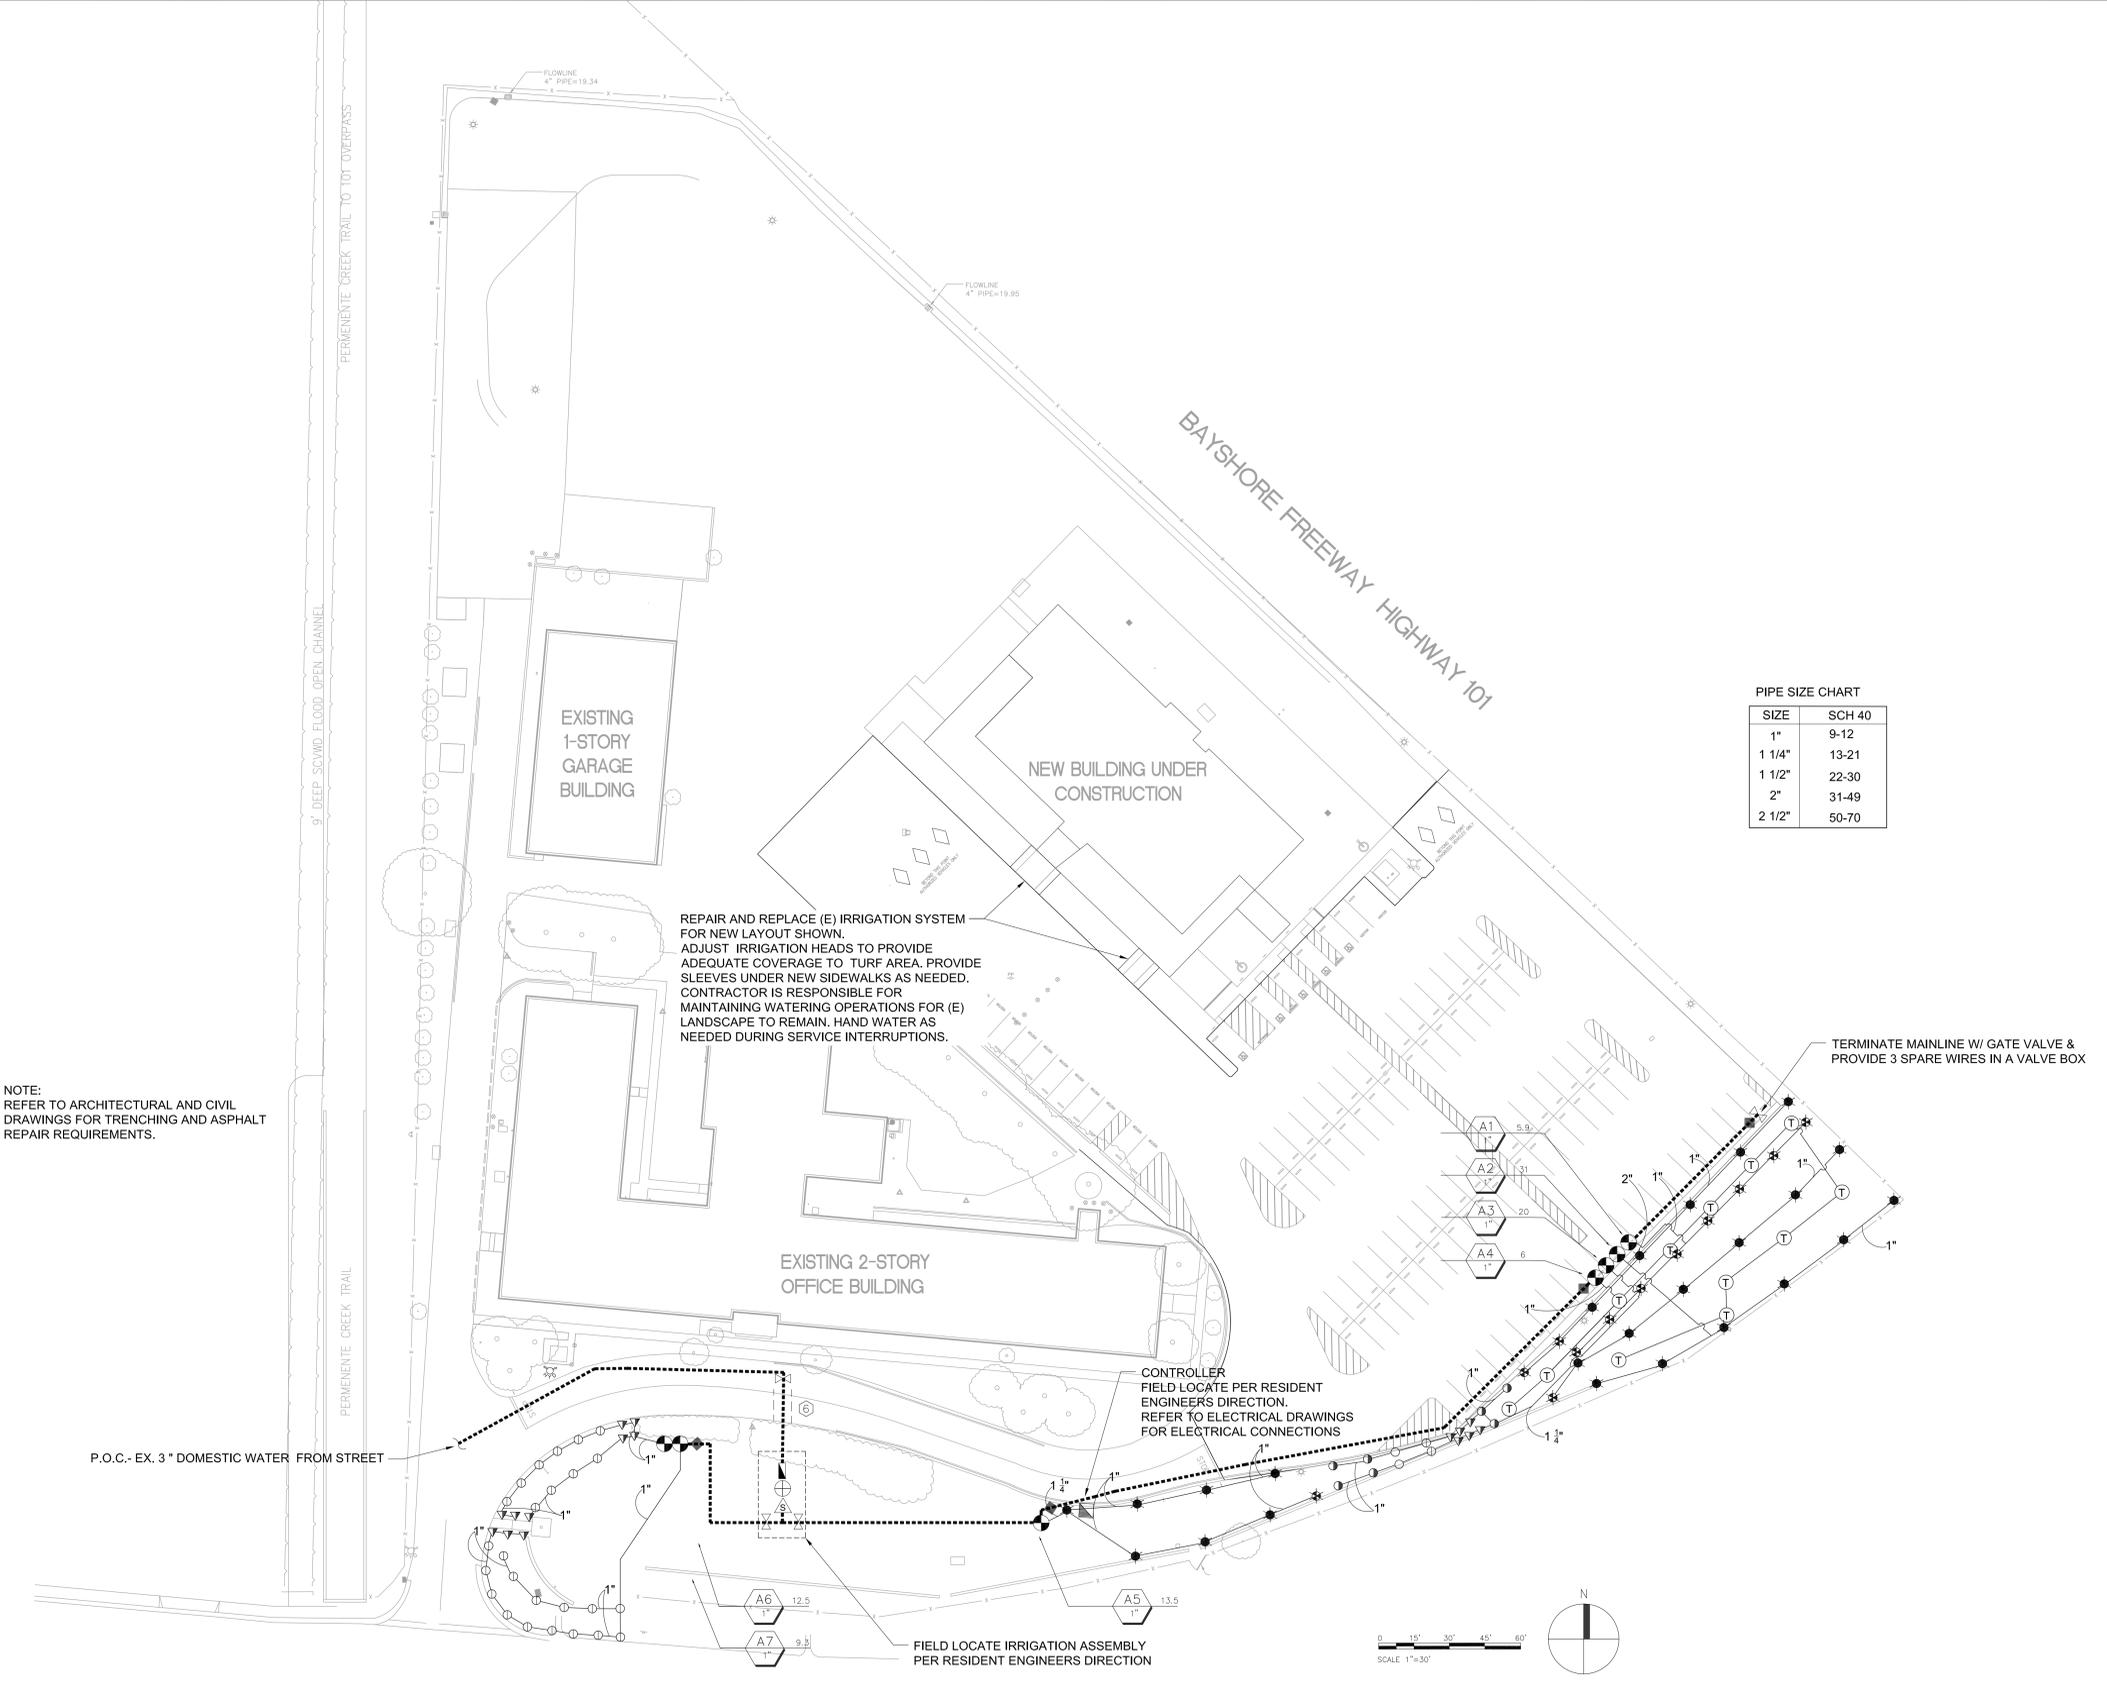

PIPE SIZE CHART

SIZE	SCH 40
1"	9-12
1 1/4"	13-21
1 1/2"	22-30
2"	31-49
2 1/2"	50-70

100% CONSTRUCTION DOCUMENTS

100% CONSTRUCTION DOCUMENTS	09/06/2013
Revisions	Date

CONSULTANTS:

rhaa
 LANDSCAPE ARCHITECTURE + PLANNING

225 Miller Avenue, Mill Valley, CA 94941
 T 415 383 7900 F 415 383 1433 www.rhaa.com

Stamp and Signature

ARCHITECT/ENGINEERS:

KPA
 ENGINEERS ARCHITECTS

ONE KAISER PLAZA SUITE 445
 OAKLAND CALIFORNIA 94612
 TEL 510.271.6701 FAX 510.271.6707

©THE KPA GROUP 2013
 KPA Project No. 252.11

Drawing Title

IRRIGATION PLAN

Approved Project Director

-

VAPAHCS PLANNING AND ENGINEERING

Project Title

MOUNTAIN VIEW PARKING LOT

Project Number
 640-381

Building Number
 NA

Location
 1776 OLD MIDDLEFIELD WAY, MOUNTAIN VIEW, CA

Date
 09/06/2013

Checked
 JC

Drawn
 JC/KS

Drawing Number
L1100

Dwg. 5 of 16

Office of
 Construction
 and Facilities
 Management

VAPAHCS
 Systems Admin. PAH-Adv Health Care System