



one eighth inch = one foot  
one quarter inch = one foot  
three eighths inch = one foot  
one half inch = one foot  
three quarters inch = one foot  
one inch = one foot  
one and one half inches = one foot  
two inches = one foot  
three inches = one foot


S:\Active Job Files\VA Mountain View Parking Lot Landscaping\_13030A\CAD\RhAA\Plot\LP101 Planting Details.dwg 9-04-13 11:21:53 AM ksotter

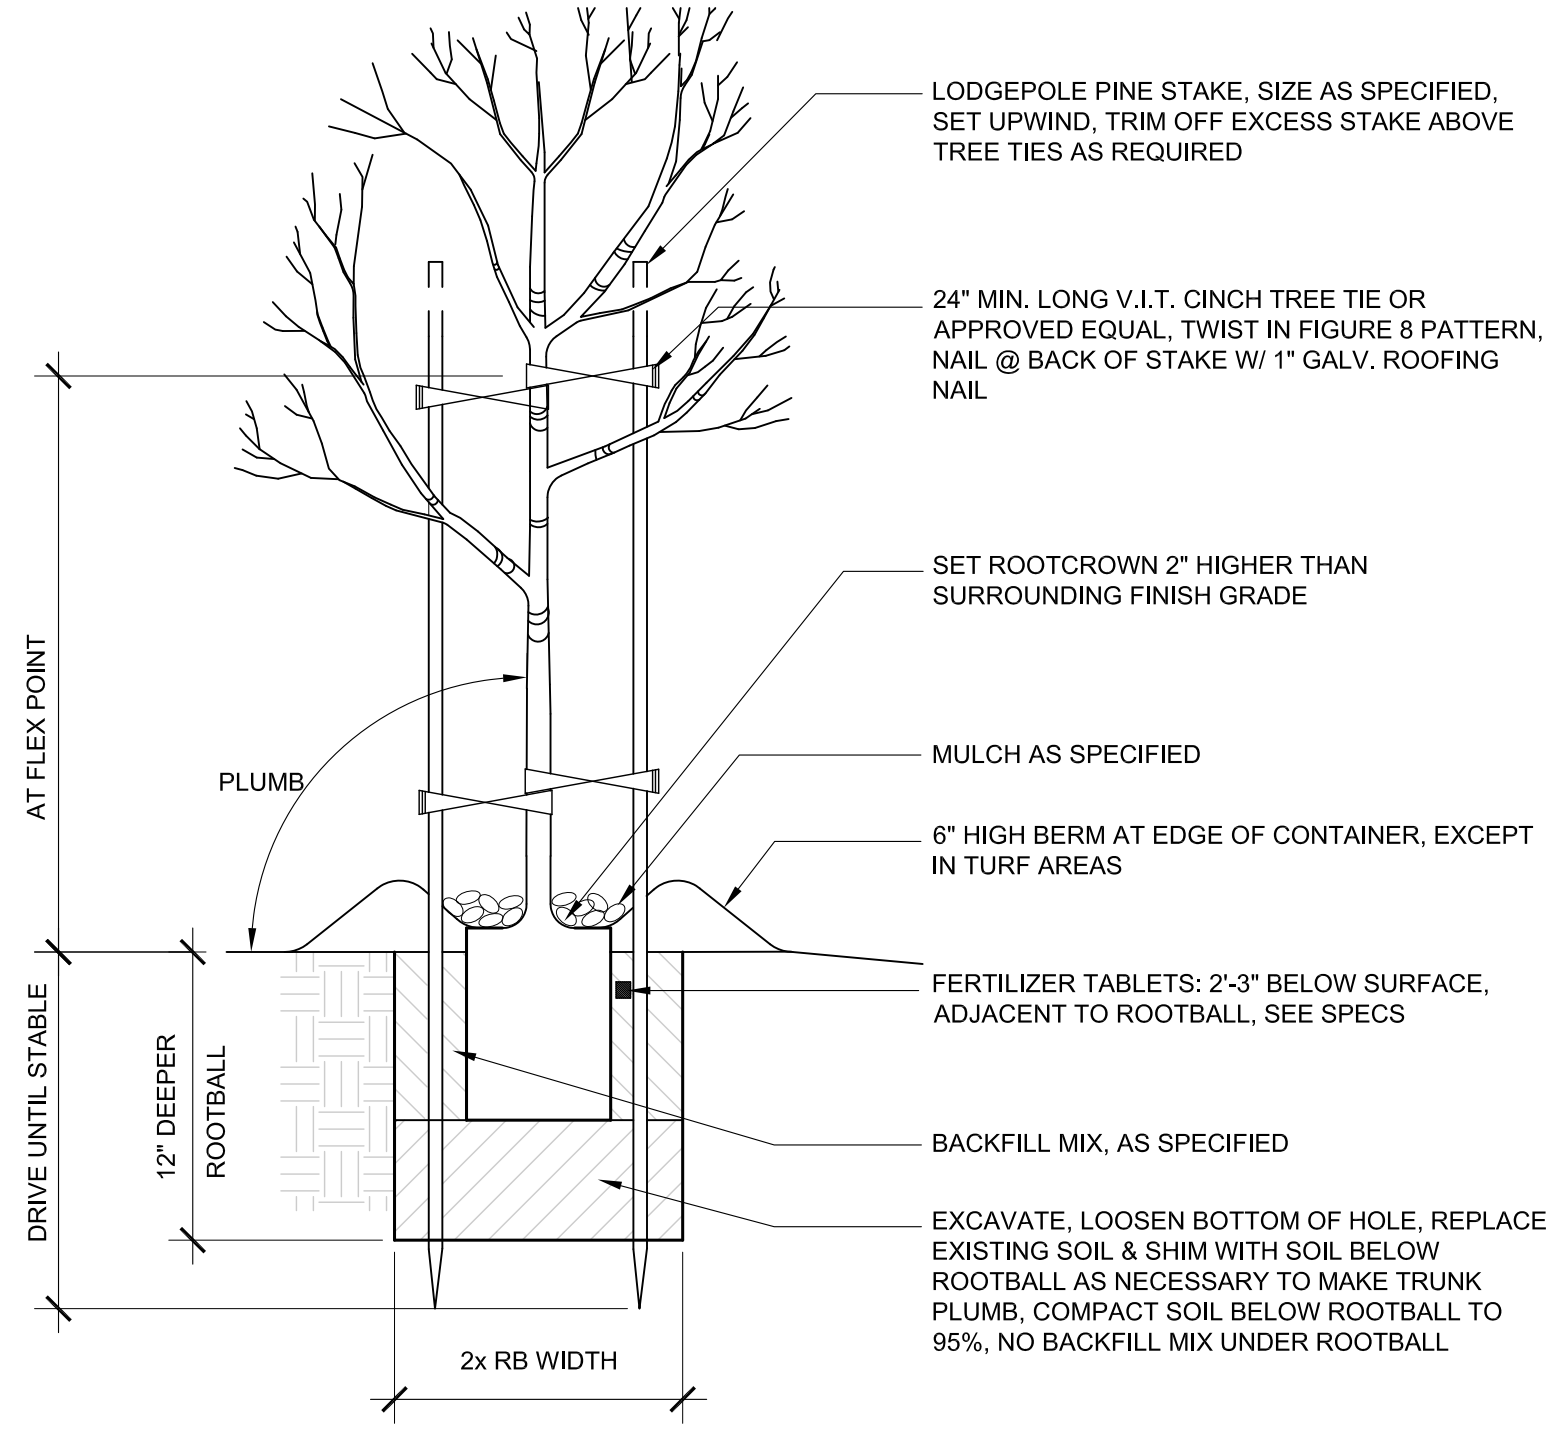


4 TREE PLANTING  
- NTS

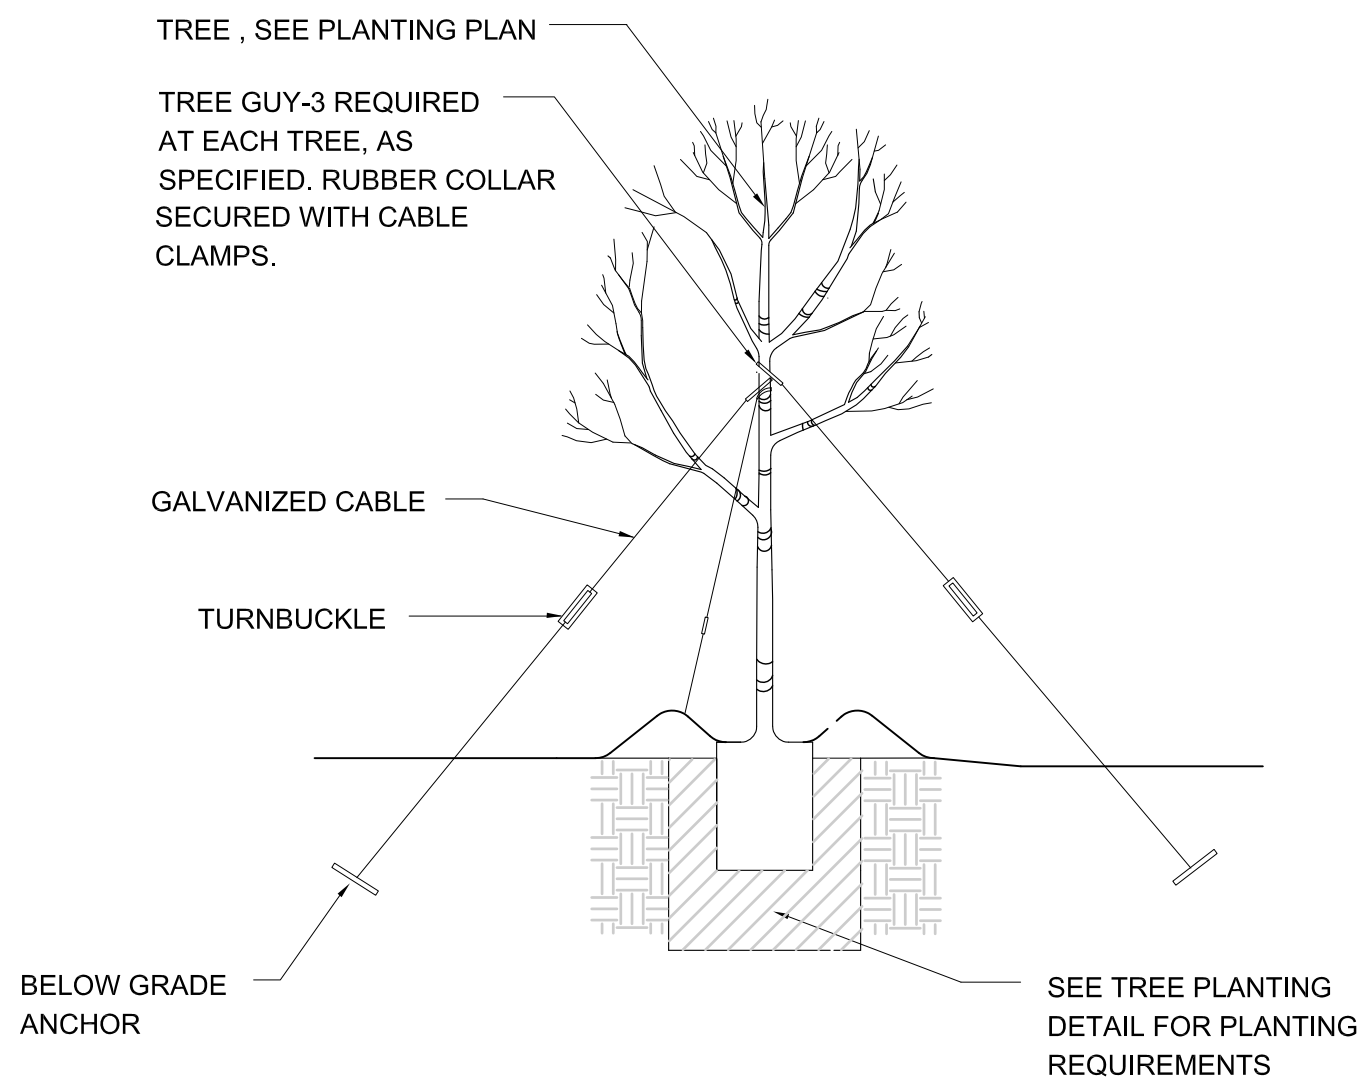


5 TREE GUYING  
- NTS

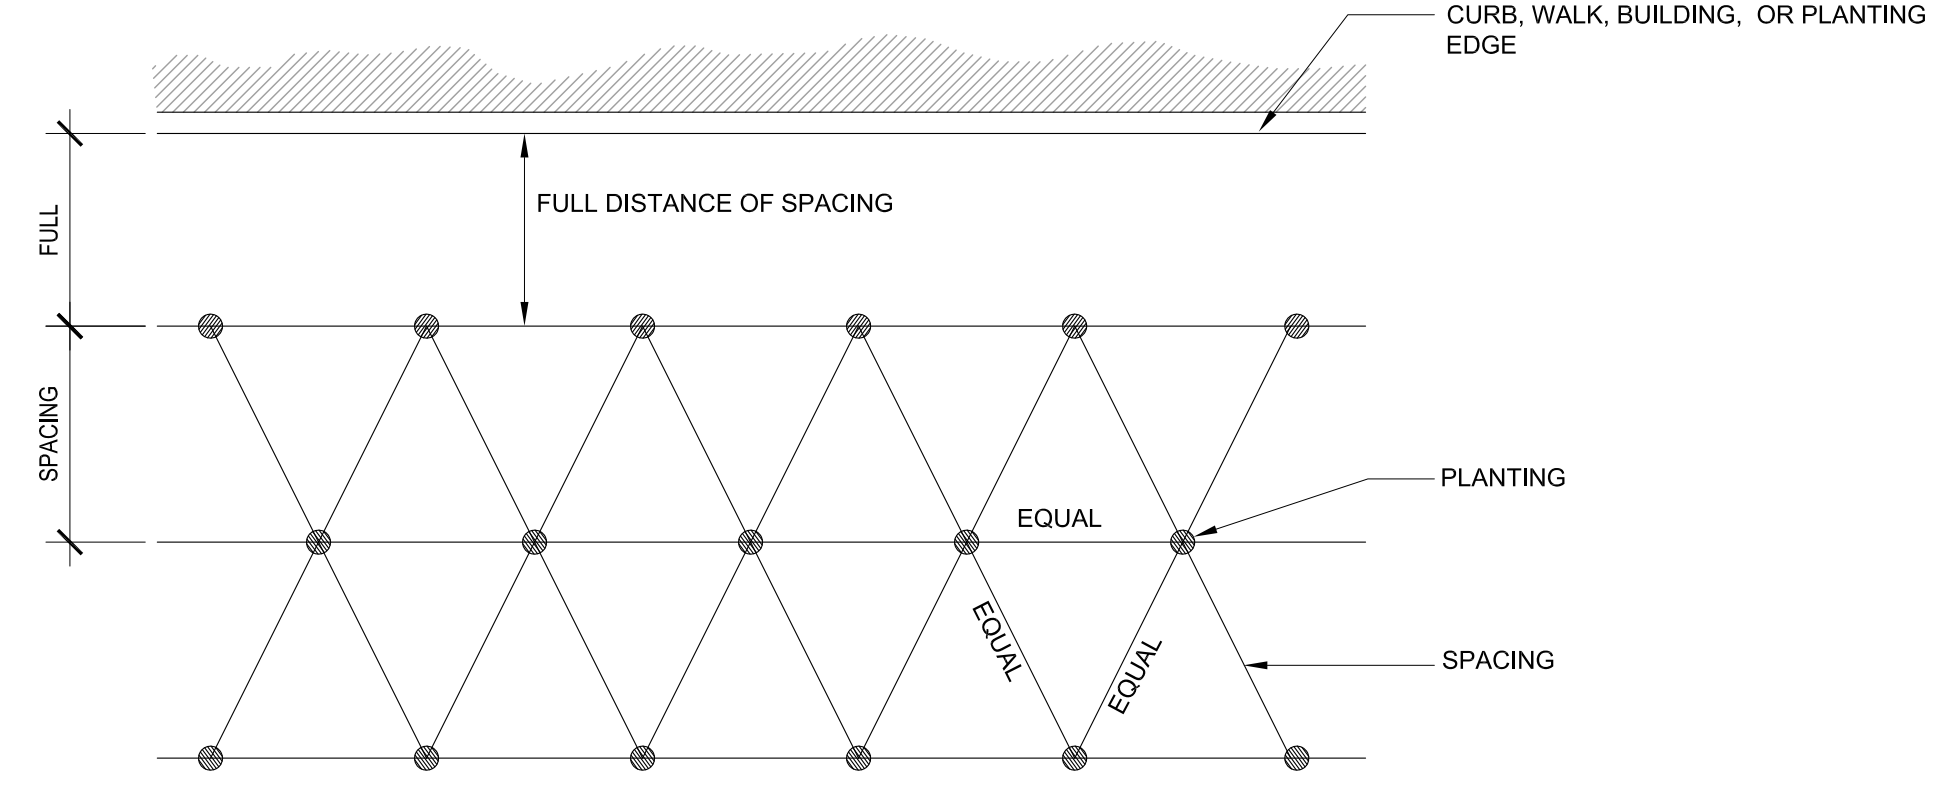

1 GROUND COVER PLANTING  
- NTS

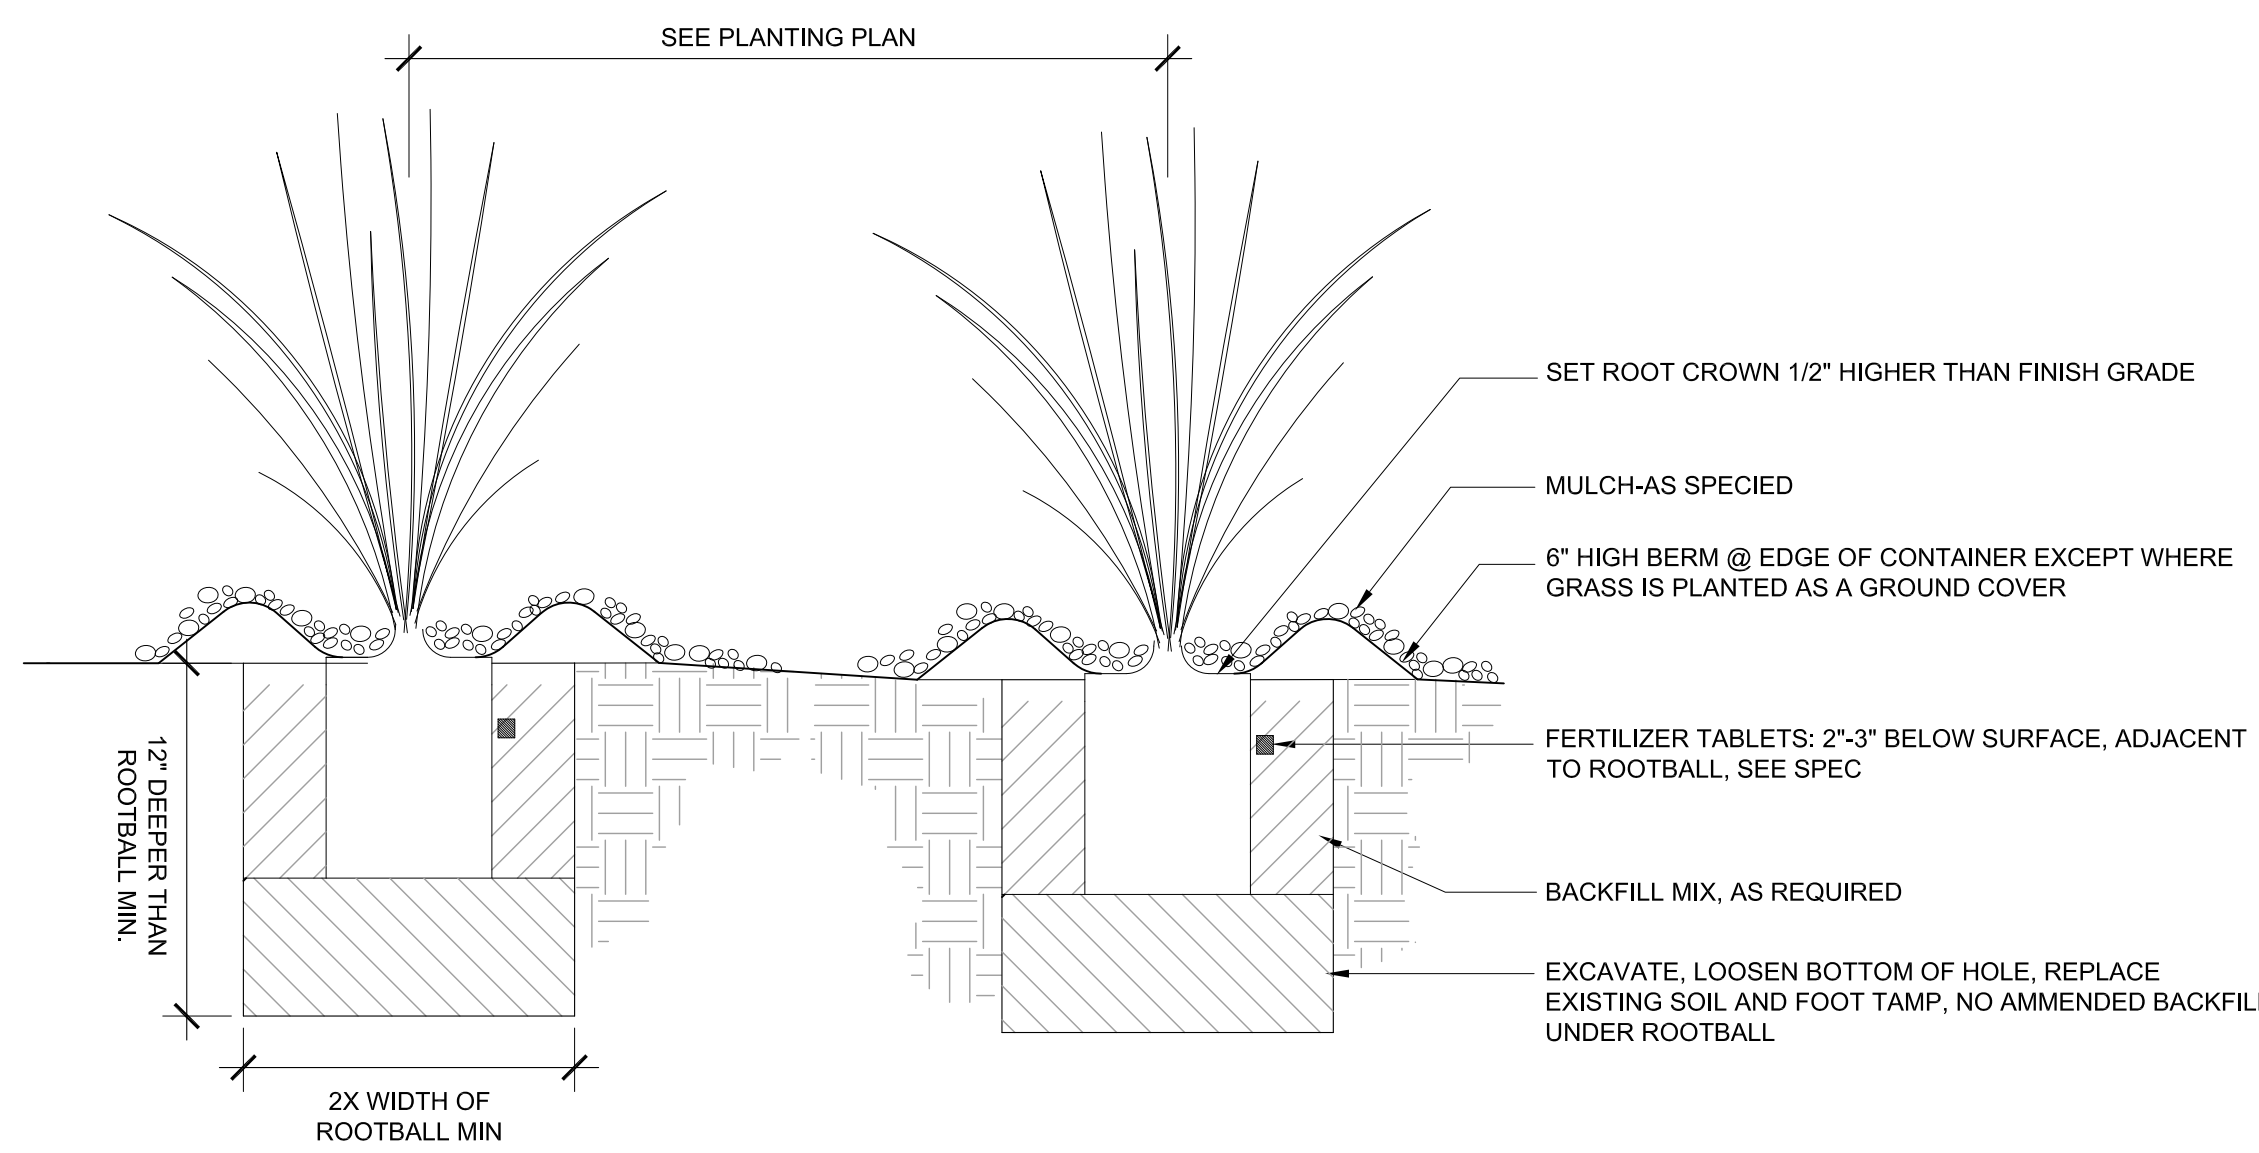

2 GRASS PLANTING  
- NTS

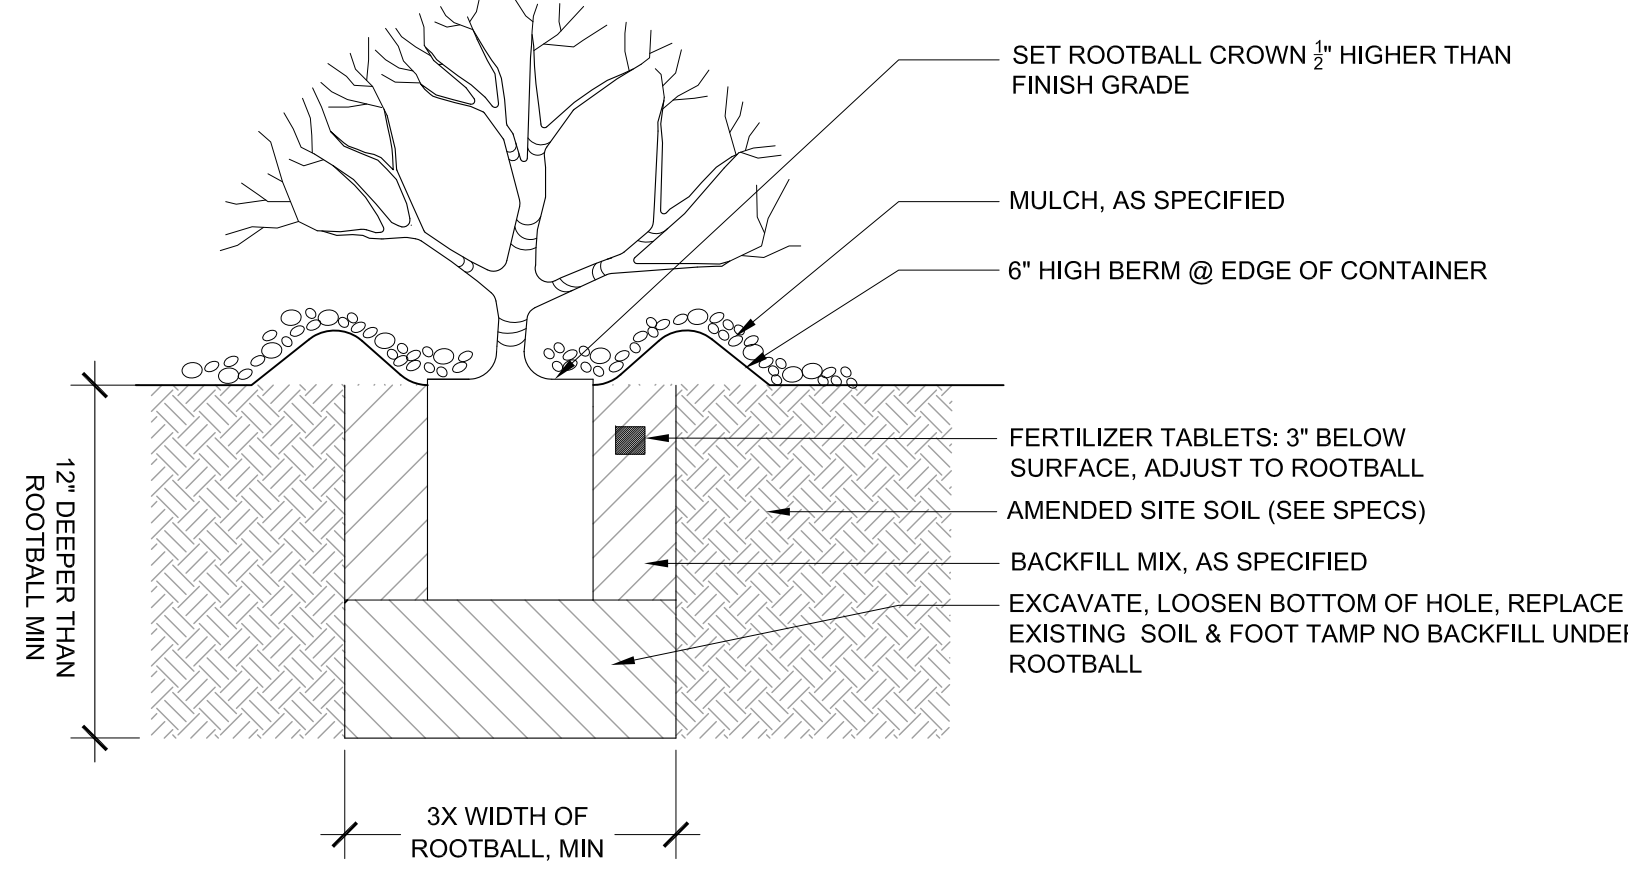

3 SHRUB PLANTING  
- NTS

100% CONSTRUCTION DOCUMENTS

<div>Revisions</div> <table><tr><td>100% CONSTRUCTION DOCUMENTS</td><td>09/06/2013</td></tr><tr><td>Date</td><td></td></tr></table>		100% CONSTRUCTION DOCUMENTS	09/06/2013	Date	
100% CONSTRUCTION DOCUMENTS	09/06/2013				
Date					