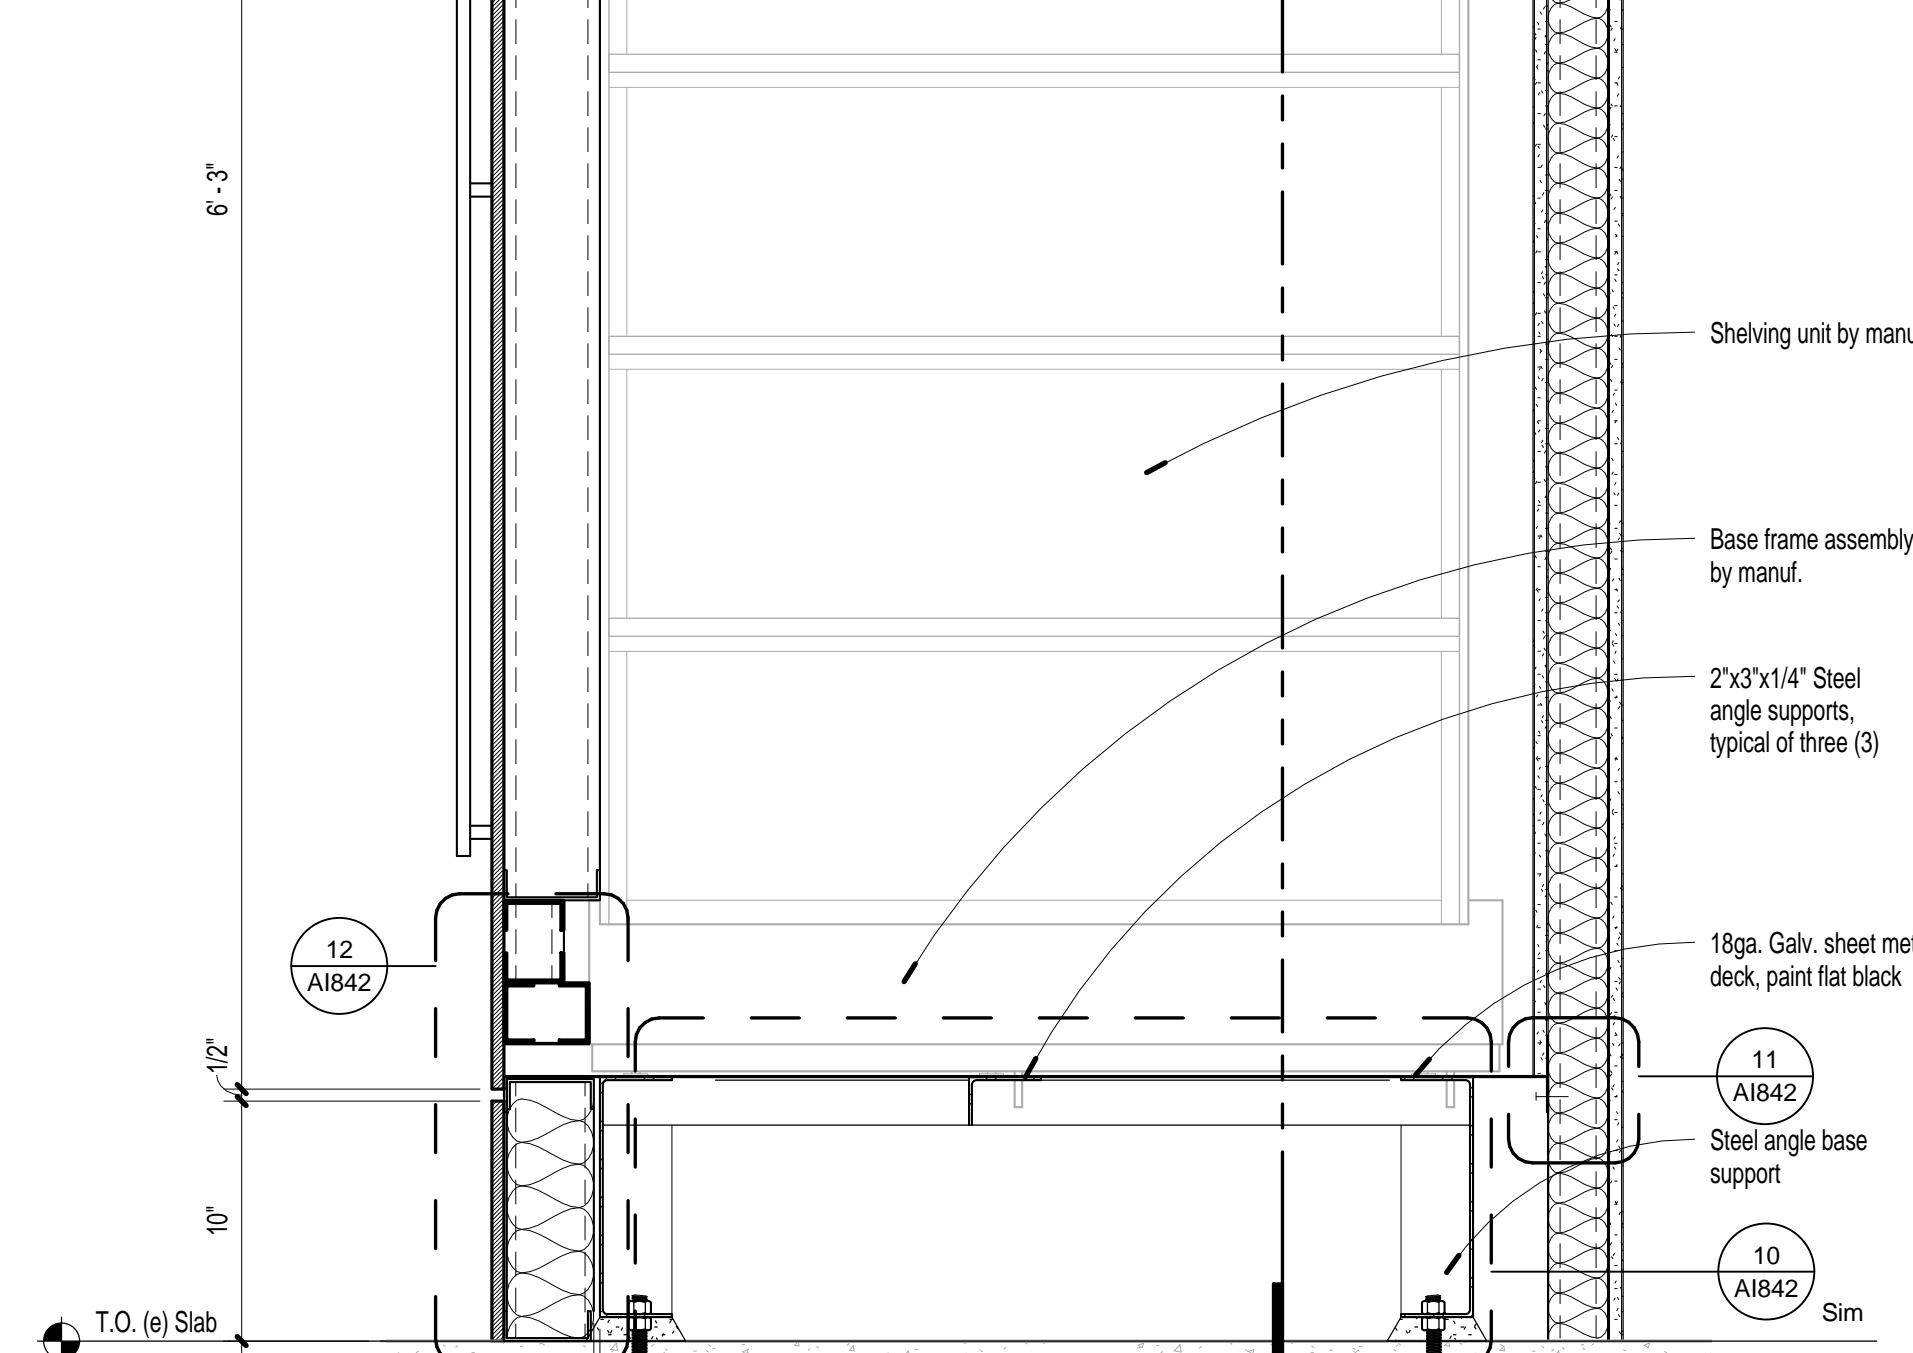
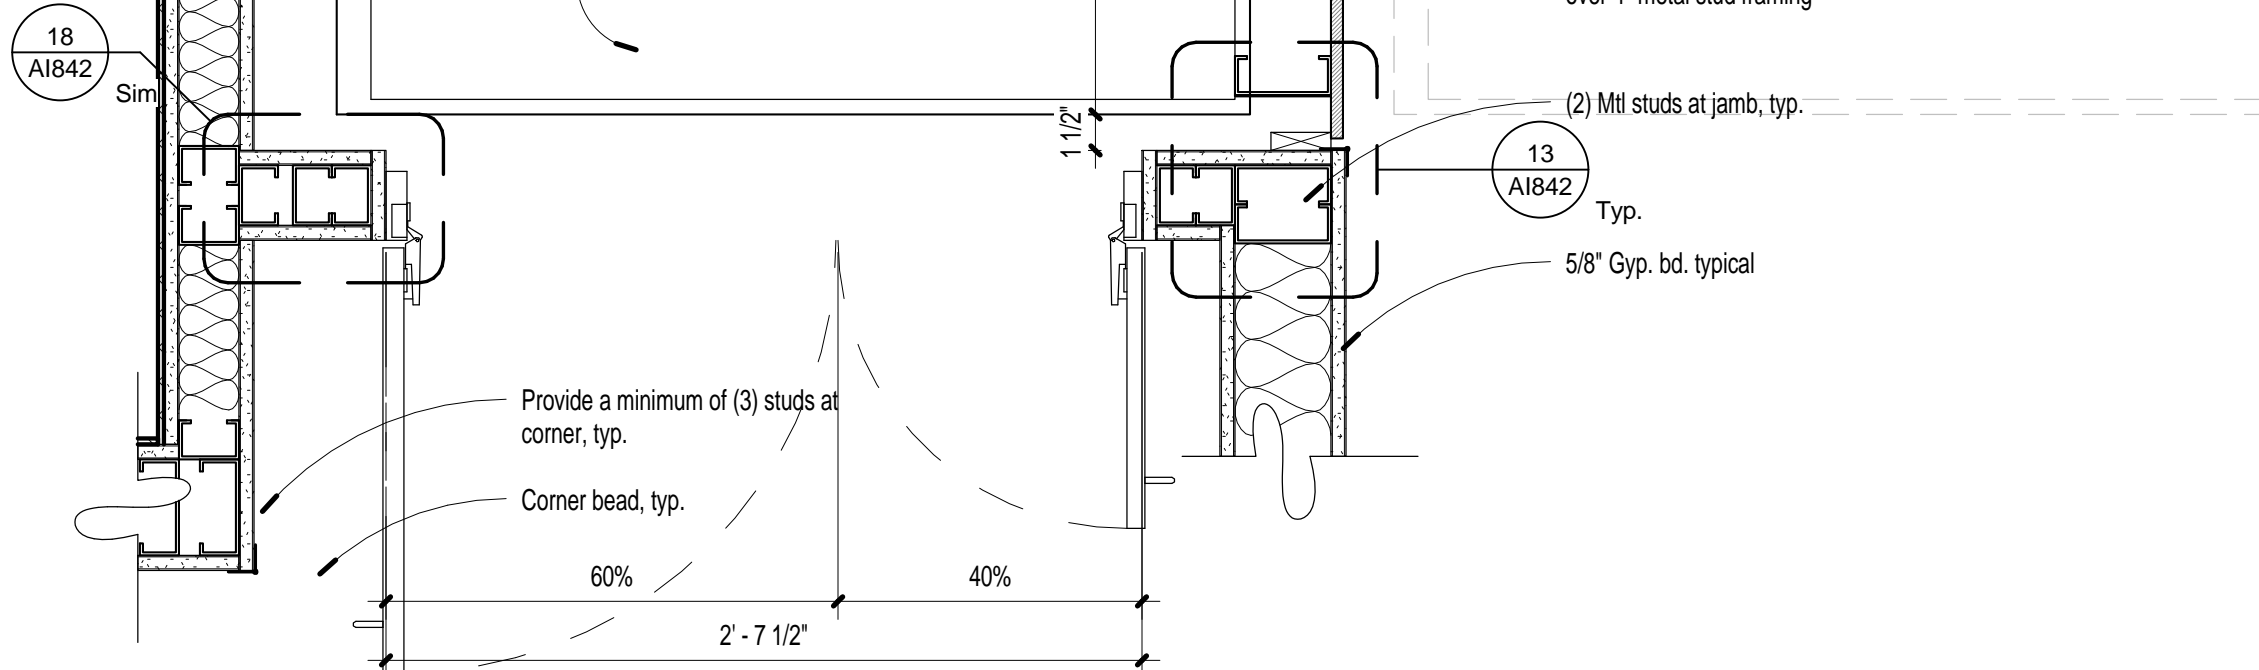
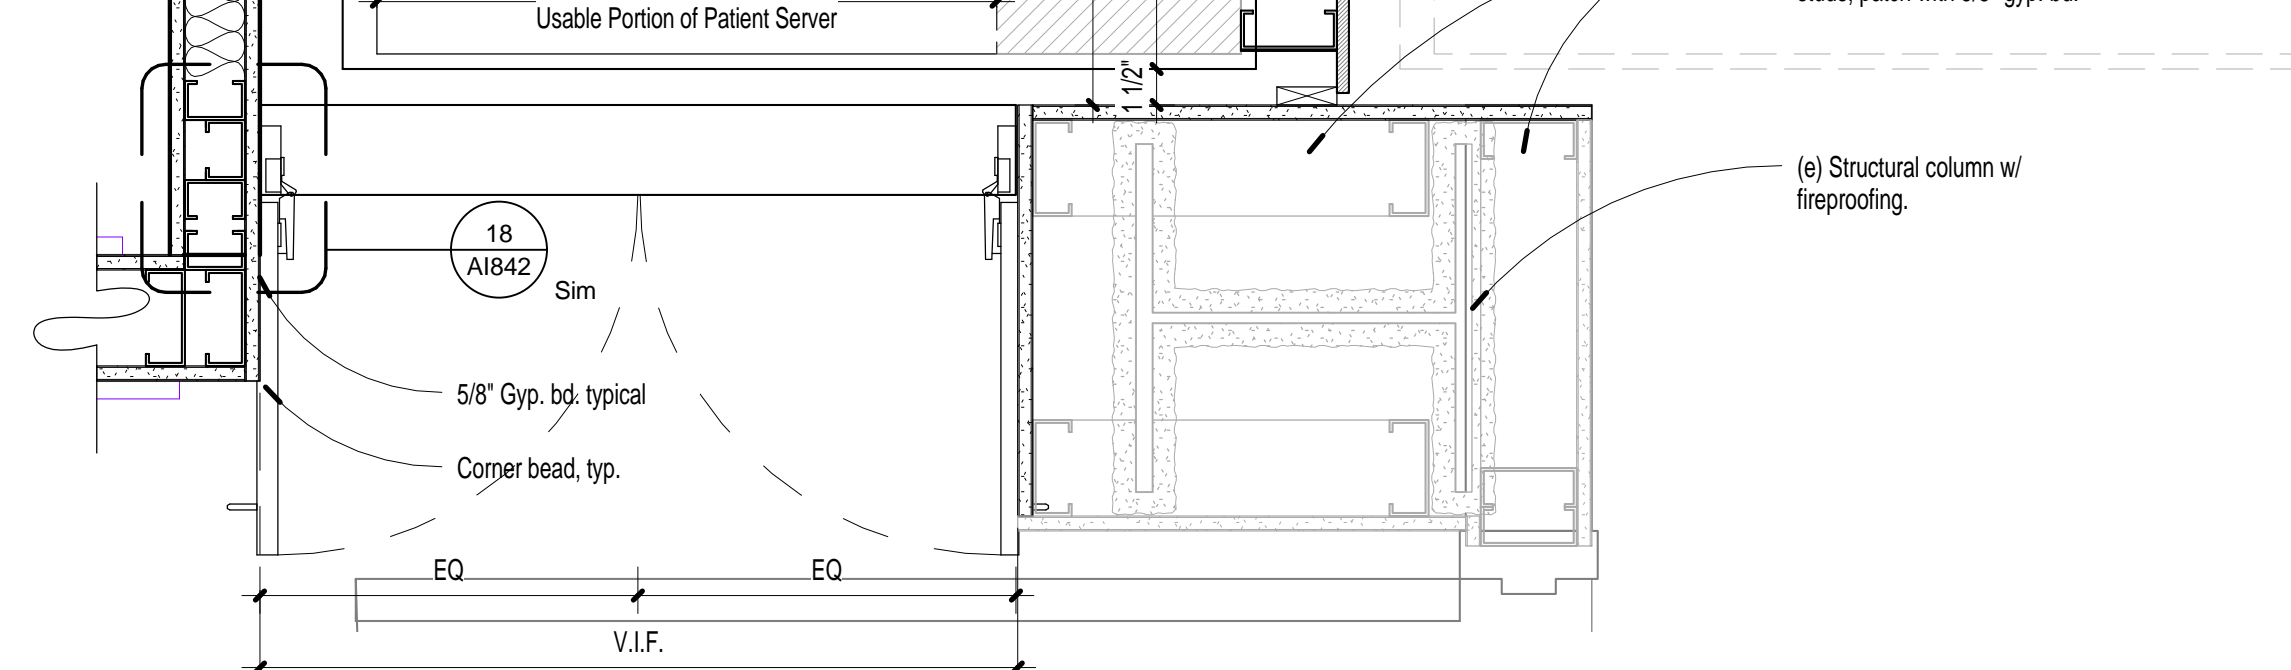
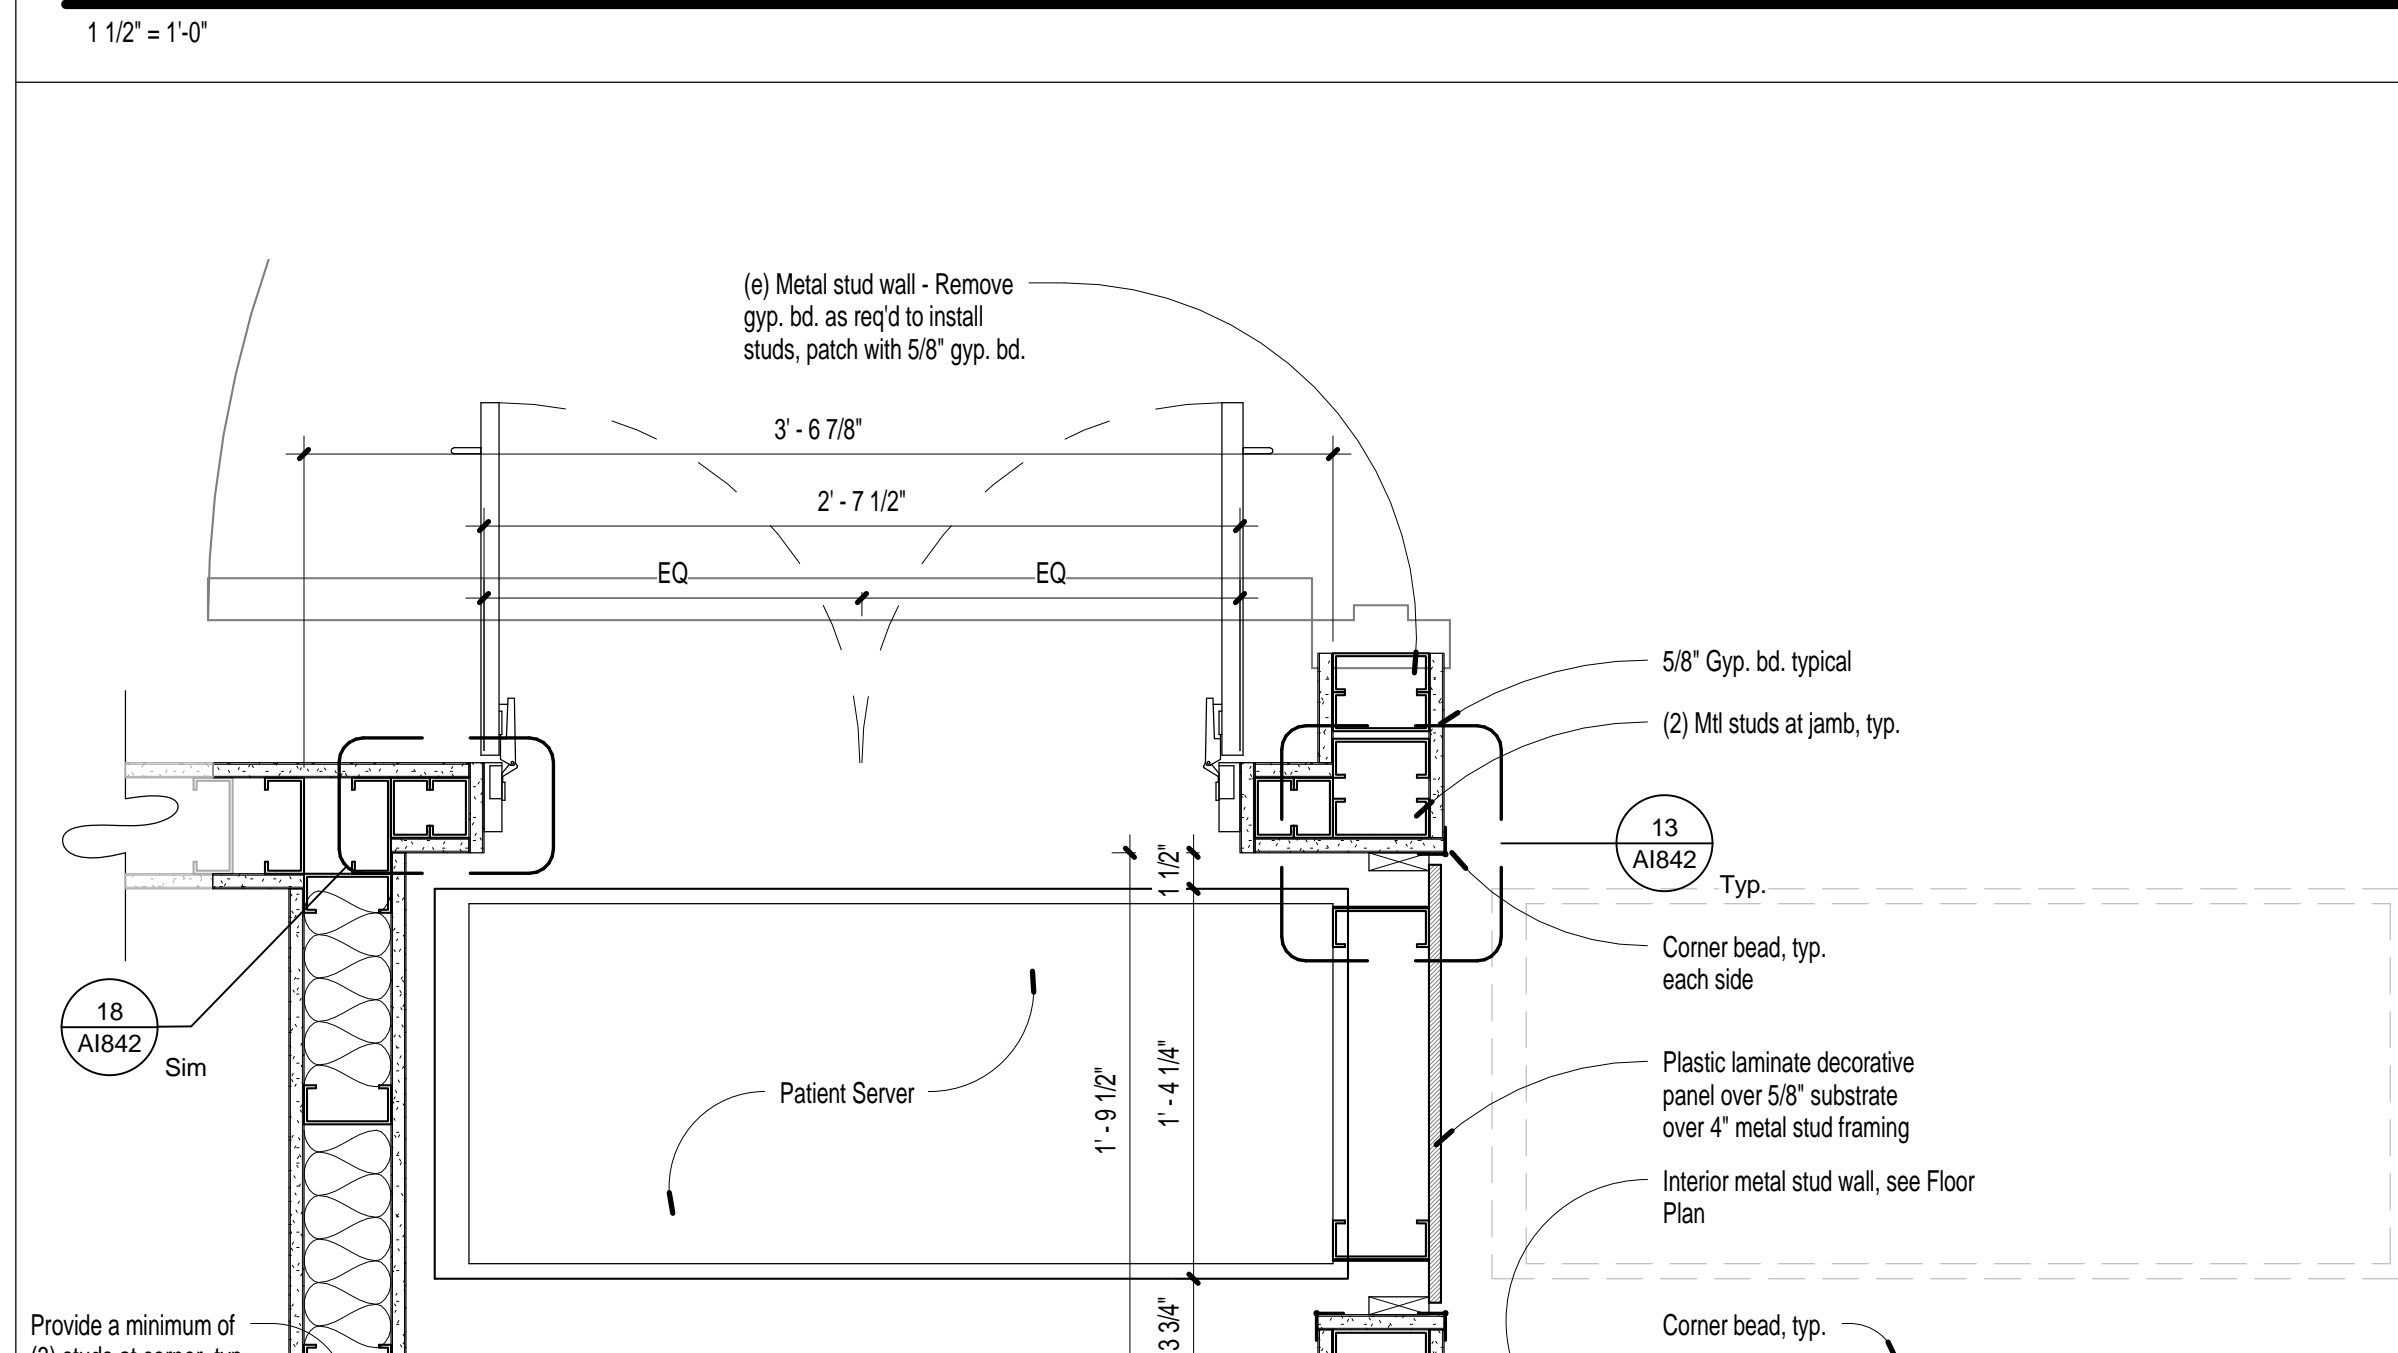
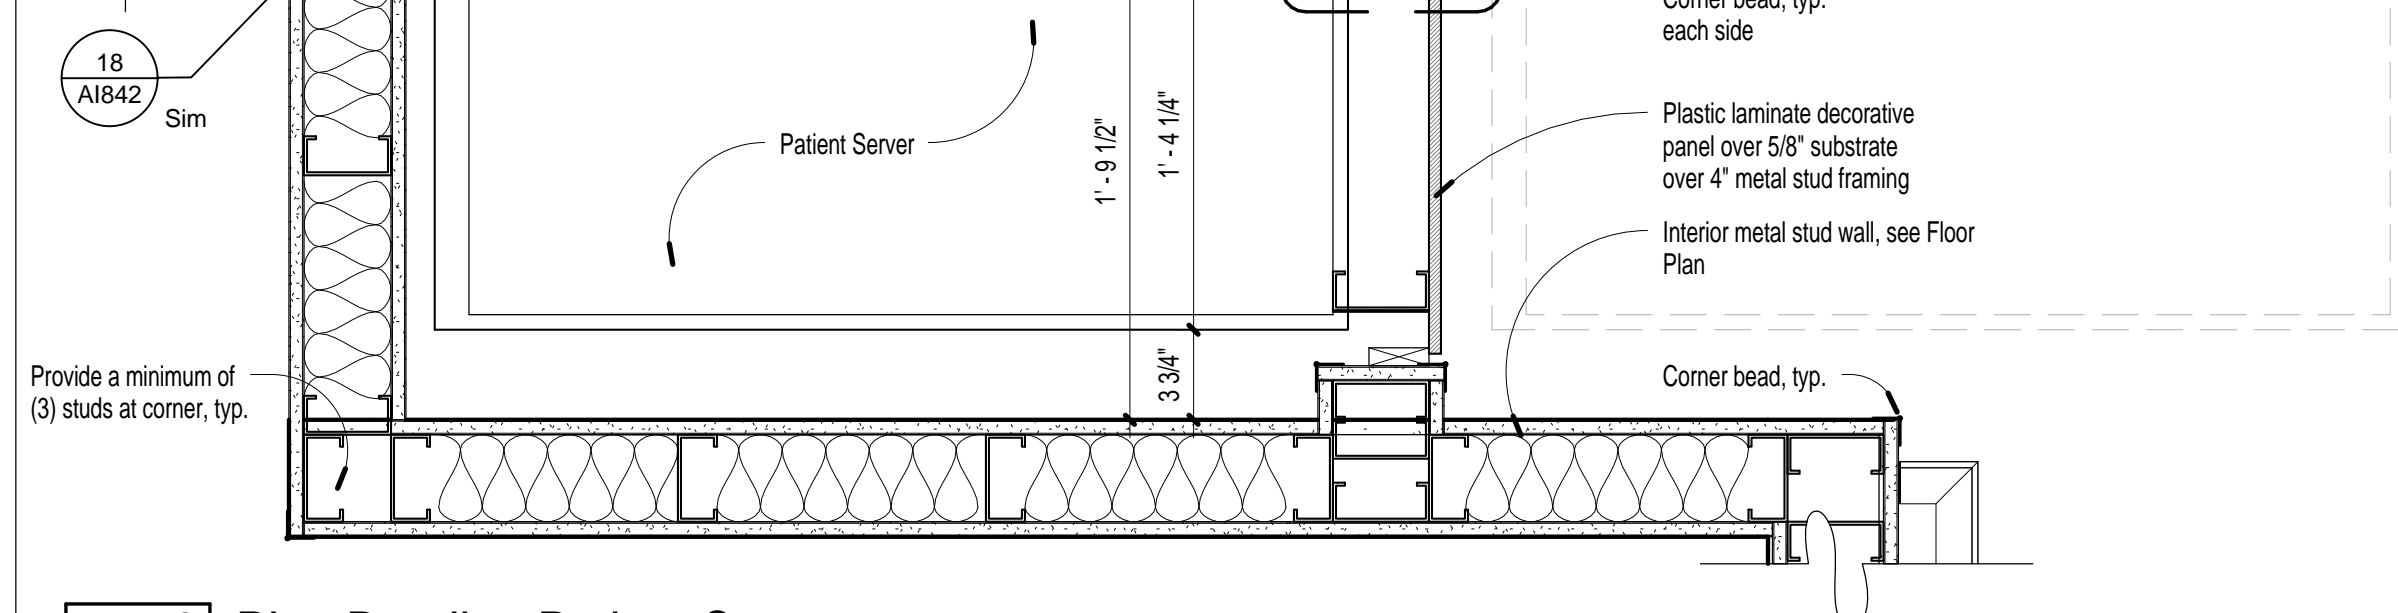
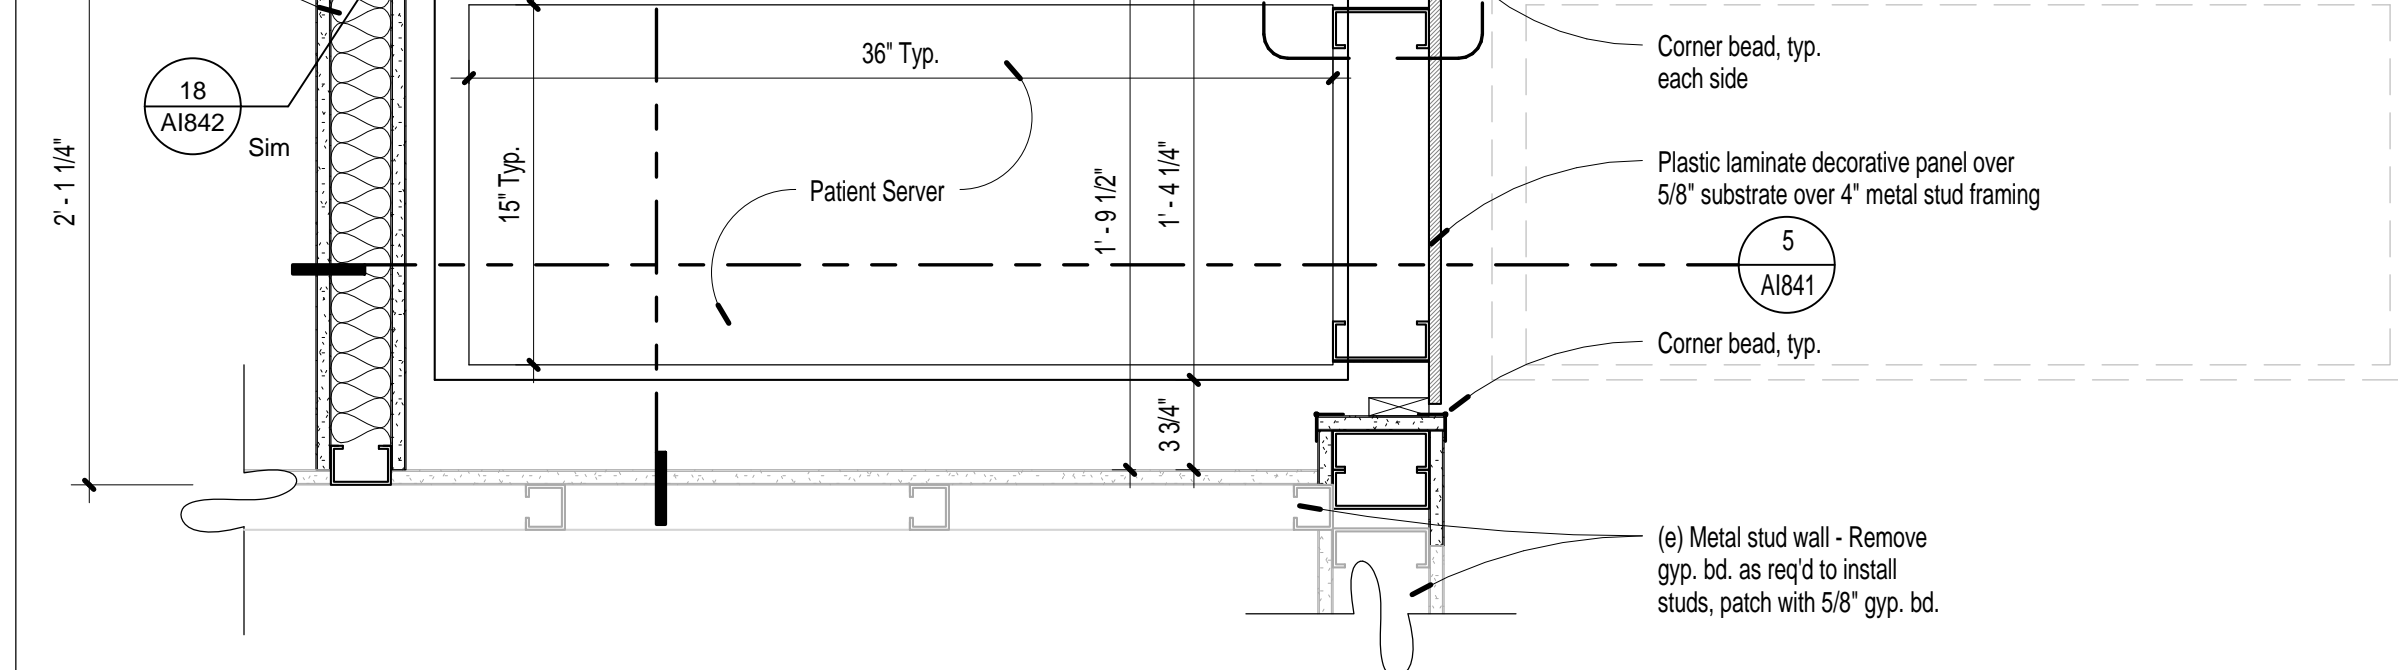

$$1\frac{1}{2}^{\circ} = 1^{\circ}0'$$

$$1\frac{1}{2}'' = 1'-0''$$

$$1\frac{1}{2}^{\circ} = 1^{\circ}-0^{\circ}$$

CONSULTANTS:


$$1\frac{1}{2}^n = 1 \cdot 0^n$$

$$1\frac{1}{2}'' = 1'-0''$$

$$1\frac{1}{2}'' = 1'-0''$$
 $1\frac{1}{2}'' = 1'-0''$ 


ARCHITECT/ENGINEERS:

**H+K ARCHITECTS**

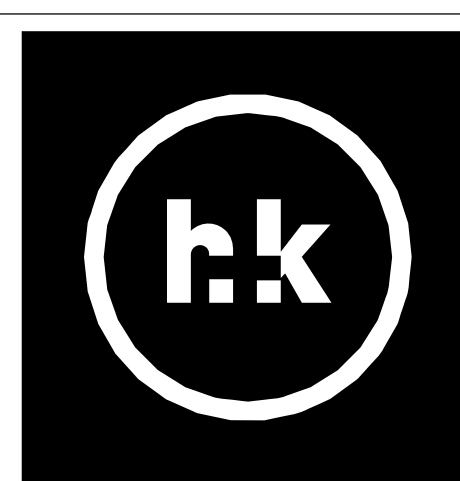5485 Reno Corporate Drive, Suite 100  
Reno, Nevada 89511-2262

P 775+332+6640  
F 775+332+6642

hkarchitects.com



Approved: Project Director

Drawn	EL
-------	----

AI841

## Bid Documents

Office of  
Construction  
and Facilities  
Management

