

ARCHITECT:

CONSULTANT:

The above drawings, specifications, ideas, designs and arrangements represented thereby are and shall remain the property of KARDENT and no part thereof shall be copied, disclosed to others or used in connection with any work or project other than the specified project for which they have been prepared and developed without the written consent of KARDENT. Visual contact with these plans or specifications shall constitute exclusive evidence of acceptance of these restrictions.

REVISIONS:

| NO. | DATE | DESCRIPTION |
|---------|------|-------------------------------|
| 9/20/12 | | 50% DESIGN DEVELOPMENT REVIEW |

CLIENT:



PLAN CHECK:

PROJECT: **ASPIRE CENTER**

2121 SAN DIEGO AVENUE
 SAN DIEGO, CA 92110

DRAWN BY:

CHECKED BY:

SHEET TITLE:

**FINISH PLAN
 FIRST FLOOR
 (FLOORING)**

SHEET NUMBER:

A-6.0

PROJECT:

SCALE:


DATE:

10049.01

AS NOTED

--

© COPYRIGHT
 These drawings and specifications are the property and copyright of Kardent Design and shall not be used on any other work except by written agreement with Kardent Design.
 All Rights Reserved.

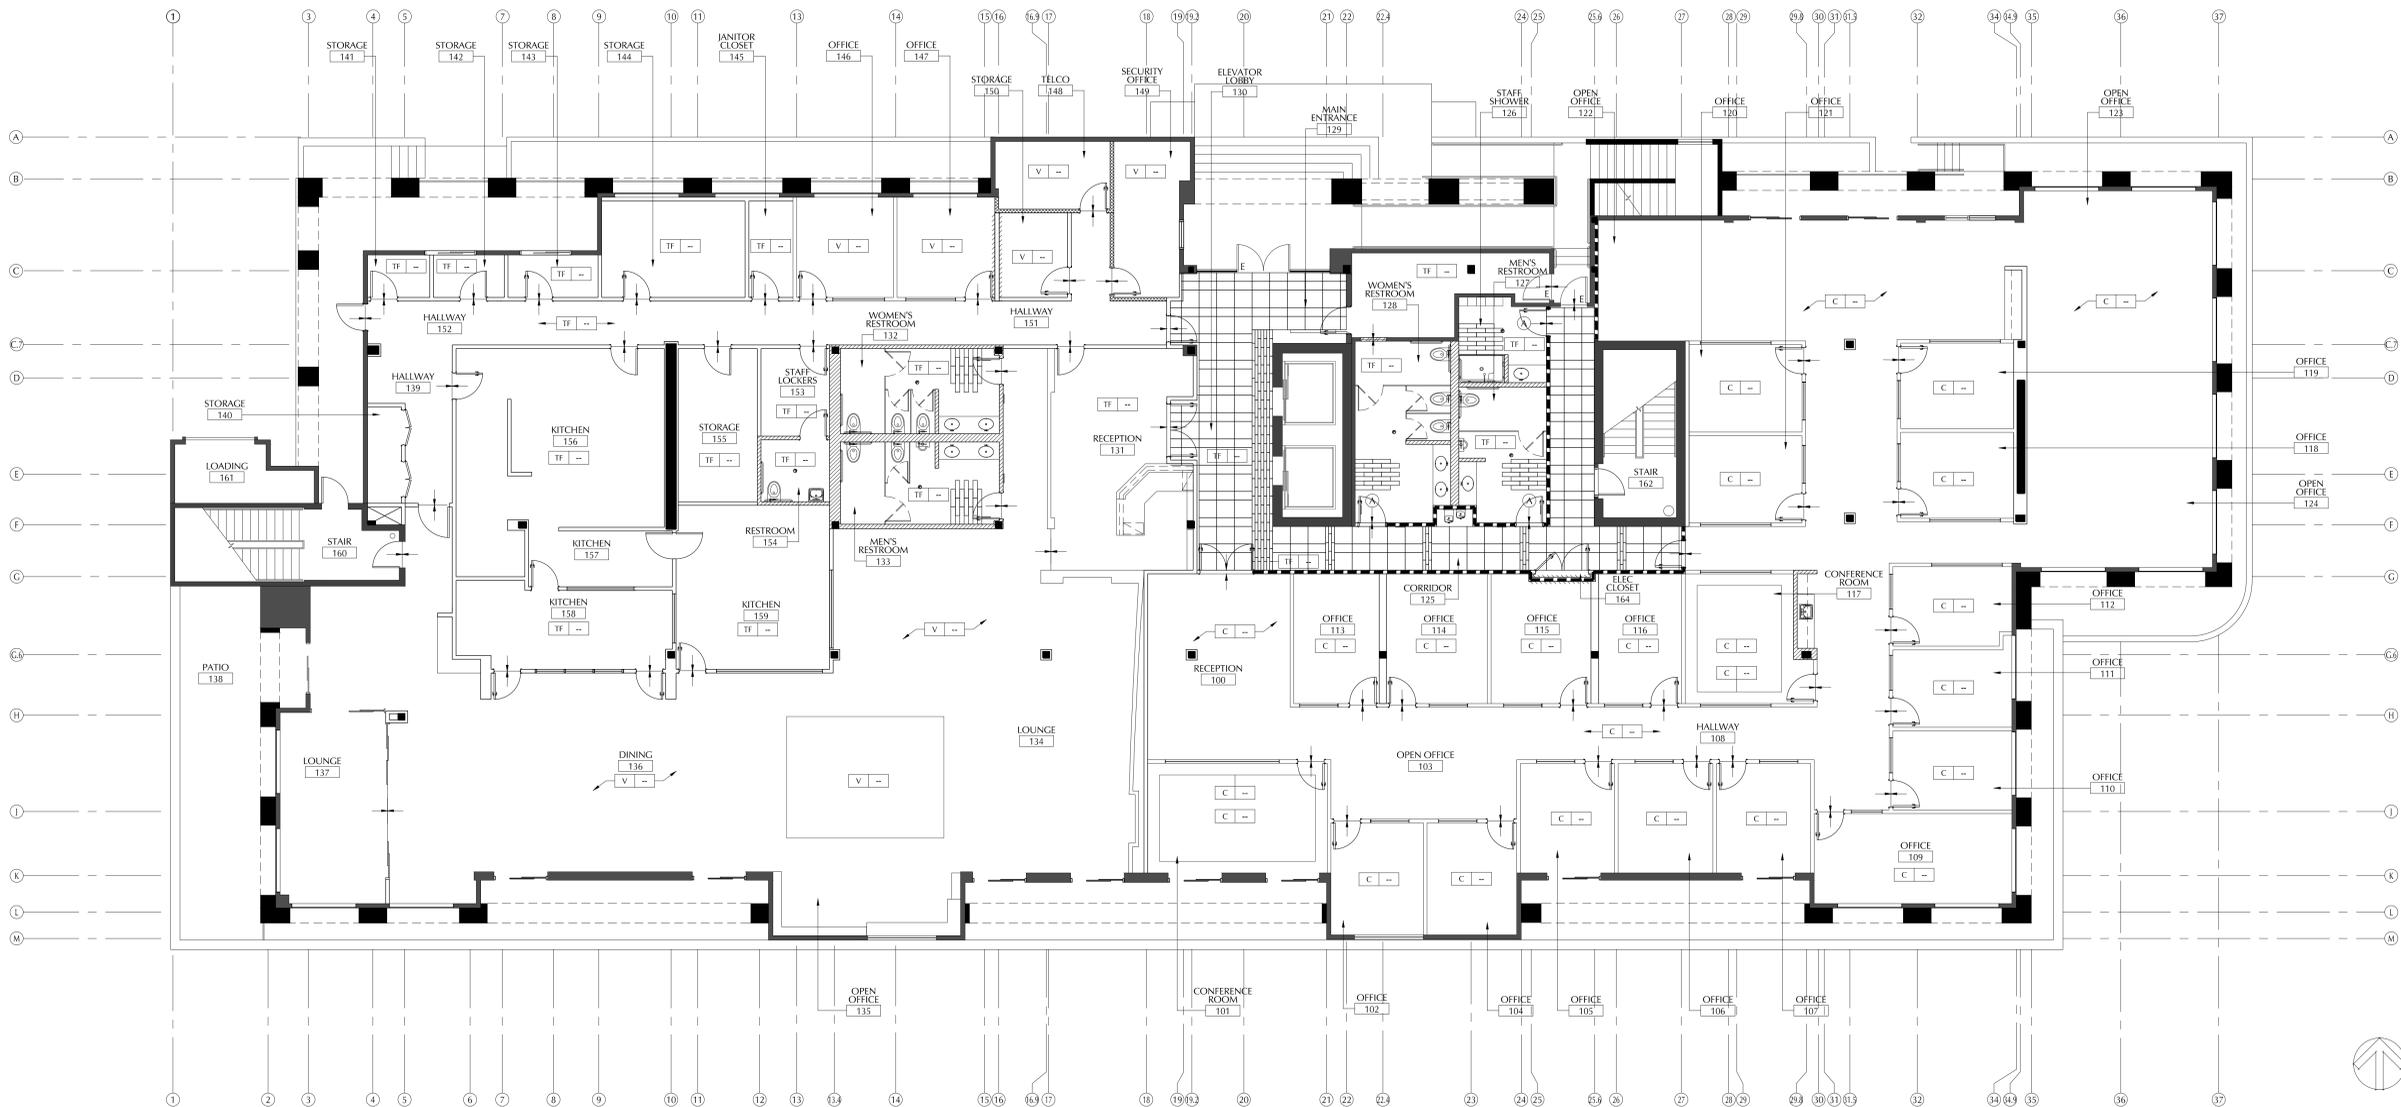

SCALE: 1/8" = 1'-0"

1 FINISH PLAN - FIRST FLOOR (FLOORING)


FINISH GENERAL NOTES

GENERAL CONTRACTOR TO PREPARE ALL WALLS (NEW AND EXISTING) TAPED, SANDED AND SMOOTH TO RECEIVE PAINT

ALL SURFACES TO BE PAINTED TO RECEIVE ONE COAT OF PRIMER AND TWO FINISH COATS OF PAINT PER SPECIFICATION

GENERAL CONTRACTOR TO SUBMIT SAMPLES OF ALL WALL COVERING OR PAINT TO OWNER FOR APPROVAL PRIOR TO ORDERING

FINISH PLAN LEGEND

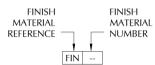

FINISH PLAN KEYNOTES

① KEYNOTE REFERENCE

1 PROVIDE & INSTALL NEW ADA COMPLIANT BUILDING STANDARD THRESHOLD

FINISH PLAN SCHEDULE

C 1 ITEM LOCATION: CARPET-TILE REFER TO PLANS MANUFACTURER: BENTLEY PRINCE STREET STYLE: OSCAR WORTHY COLOR: BANKABLE STARS 442705 SIZE: 24" X 24" INSTALLATION: MONOLITHIC BASE: SEE PLAN

C 2 ITEM LOCATION: CARPET-BROADLOOM REFER TO PLANS MANUFACTURER: BENTLEY PRINCE STREET STYLE: KINGS ROAD COLOR: OVERCAST 880346 INSTALLATION: DIRECT GLUE-DOWN BASE: SEE PLAN

C 4 ITEM LOCATION: CARPET-TILE REFER TO PLANS MANUFACTURER: BENTLEY PRINCE STREET STYLE: AMOREN BLOCKS COLOR: ROMAN CLAY 801077 SIZE: 24" X 24" INSTALLATION: DIRECT GLUE-DOWN BASE: SEE PLAN

C 5 ITEM LOCATION: CARPET-TILE REFER TO PLANS MANUFACTURER: BENTLEY PRINCE STREET STYLE: OVERCAST 880346 COLOR: DIRECT GLUE-DOWN INSTALLATION: SEE PLAN BASE: SEE PLAN

V 1 ITEM LOCATION: VINYL-SHEET REFER TO PLANS MANUFACTURER: FORBES STYLE: ETERNAL WOOD COLOR: DARK WALNUT 10232 SIZE: ROLL GOODS (79" W X 82' L X 0.090" GAUGE) VERIFY PER MANUFACTURER SPECS

V 2 ITEM LOCATION: VINYL TILE REFER TO PLANS MANUFACTURER: ANNUNTION-PROGRESSIONS STYLE: SANDRIFT 55137 SIZE: 12" X 12" INSTALLATION: SEE PLAN BASE: PER MANUFACTURER SPECS

V 3 ITEM LOCATION: LUXURY VINYL TILE REFER TO PLANS MANUFACTURER: ARMSTRONG STYLE: EMBOSSING-LINEN COLOR: MOROCCO ZANTAR 1P729 SIZE: 18" X 18" INSTALLATION: SEE PLAN BASE: PER MANUFACTURER SPECS

V 4 ITEM LOCATION: VINYL STATIC DISSIPATIVE TILE REFER TO PLANS MANUFACTURER: ARMSTRONG STYLE: STATIC DISSIPATIVE TILE COLOR: PEARL WHITE 51953 SIZE: 12" X 12" INSTALLATION: SEE PLAN BASE: PER MANUFACTURER SPECS

B 1 ITEM LOCATION: RUBBER BASE-MILLWORK REFER TO PLANS MANUFACTURER: JOHNSONITE STYLE: MILLWORK BASE PROFILE: INFLECTION COLOR: AMBER CHERRY MW-ACH-F SIZE: 5-1/4" X 8'-0" LENGTHS (VERIFY WITH MFR) INSTALLATION: PER MANUFACTURER SPECS

B 2 ITEM LOCATION: RUBBER BASE REFER TO PLANS MANUFACTURER: JOHNSONITE STYLE: STANDARD TOE COLOR: CINNAMON 76 SIZE: 4" X ROLL GOODS ONLY INSTALLATION: PER MANUFACTURER SPECS

B 3 ITEM LOCATION: RUBBER BASE REFER TO PLANS MANUFACTURER: JOHNSONITE STYLE: STANDARD TOE COLOR: LAY 09 SIZE: 4" X ROLL GOODS ONLY INSTALLATION: PER MANUFACTURER SPECS


TF 1 ITEM LOCATION: PORCELAIN TILE (LOBBY FLOOR) REFER TO PLANS MANUFACTURER: DAL TILE STYLE: EC-1 COLOR: BANK J101-UNPOLISHED SIZE: 24" X 24" BASE: SEE PLAN INSTALLATION: PER MFR GROUT: MAPLE, IVORY # 39 (SANDED)

TF 2 ITEM LOCATION: PORCELAIN TILE (LOBBY FLOOR ACCENT) REFER TO PLANS MANUFACTURER: DAL TILE STYLE: EC-1 COLOR: DOCKS J103-POLISHED SIZE: 4" X 24" BASE: SEE PLAN INSTALLATION: PER MFR GROUT: MAPLE, IVORY # 39 (SANDED)


TF 3 ITEM LOCATION: PORCELAIN TILE (RESTROOM FLOOR) REFER TO PLANS MANUFACTURER: DAL TILE STYLE: SPARK COLOR: TOASTED LUSTER SK52 SIZE: 6" X 24" BASE: SEE PLAN INSTALLATION: PER MFR GROUT: MAPLE, IVORY # 39 (SANDED)

TF 4 ITEM LOCATION: QUARRY TILE (KITCHEN) REFER TO PLANS MANUFACTURER: DAL TILE STYLE: QUARRY TILE COLOR: ARID GRAY SIZE: 4" X 8" BASE: COORDINATING 6" COVE ROUND TOP & CORNERS INSTALLATION: PER MFR, SEAL TILE AND GROUT AS RECOMMENDED GROUT: MAPLE, MOCHA #42 (SANDED)

KEYPLAN

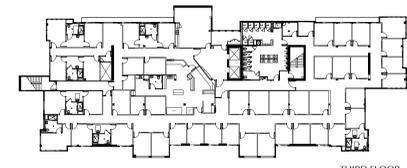

THIRD FLOOR

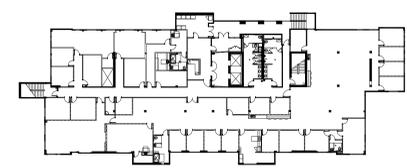

SECOND FLOOR



FIRST FLOOR

P:\PROJECTS\2012\2121 SAN DIEGO AVENUE\CONSTRUCTION\10049_01_FINISH PLAN - FIRST FLOOR - FLOORING.DWG