




three inches = one foot
one and one-half inches = one foot
one inch = one foot
three-quarters inch = one foot
one-half inch = one foot
three-eighths inch = one foot
one-quarter inch = one foot
one-eighth inch = one foot

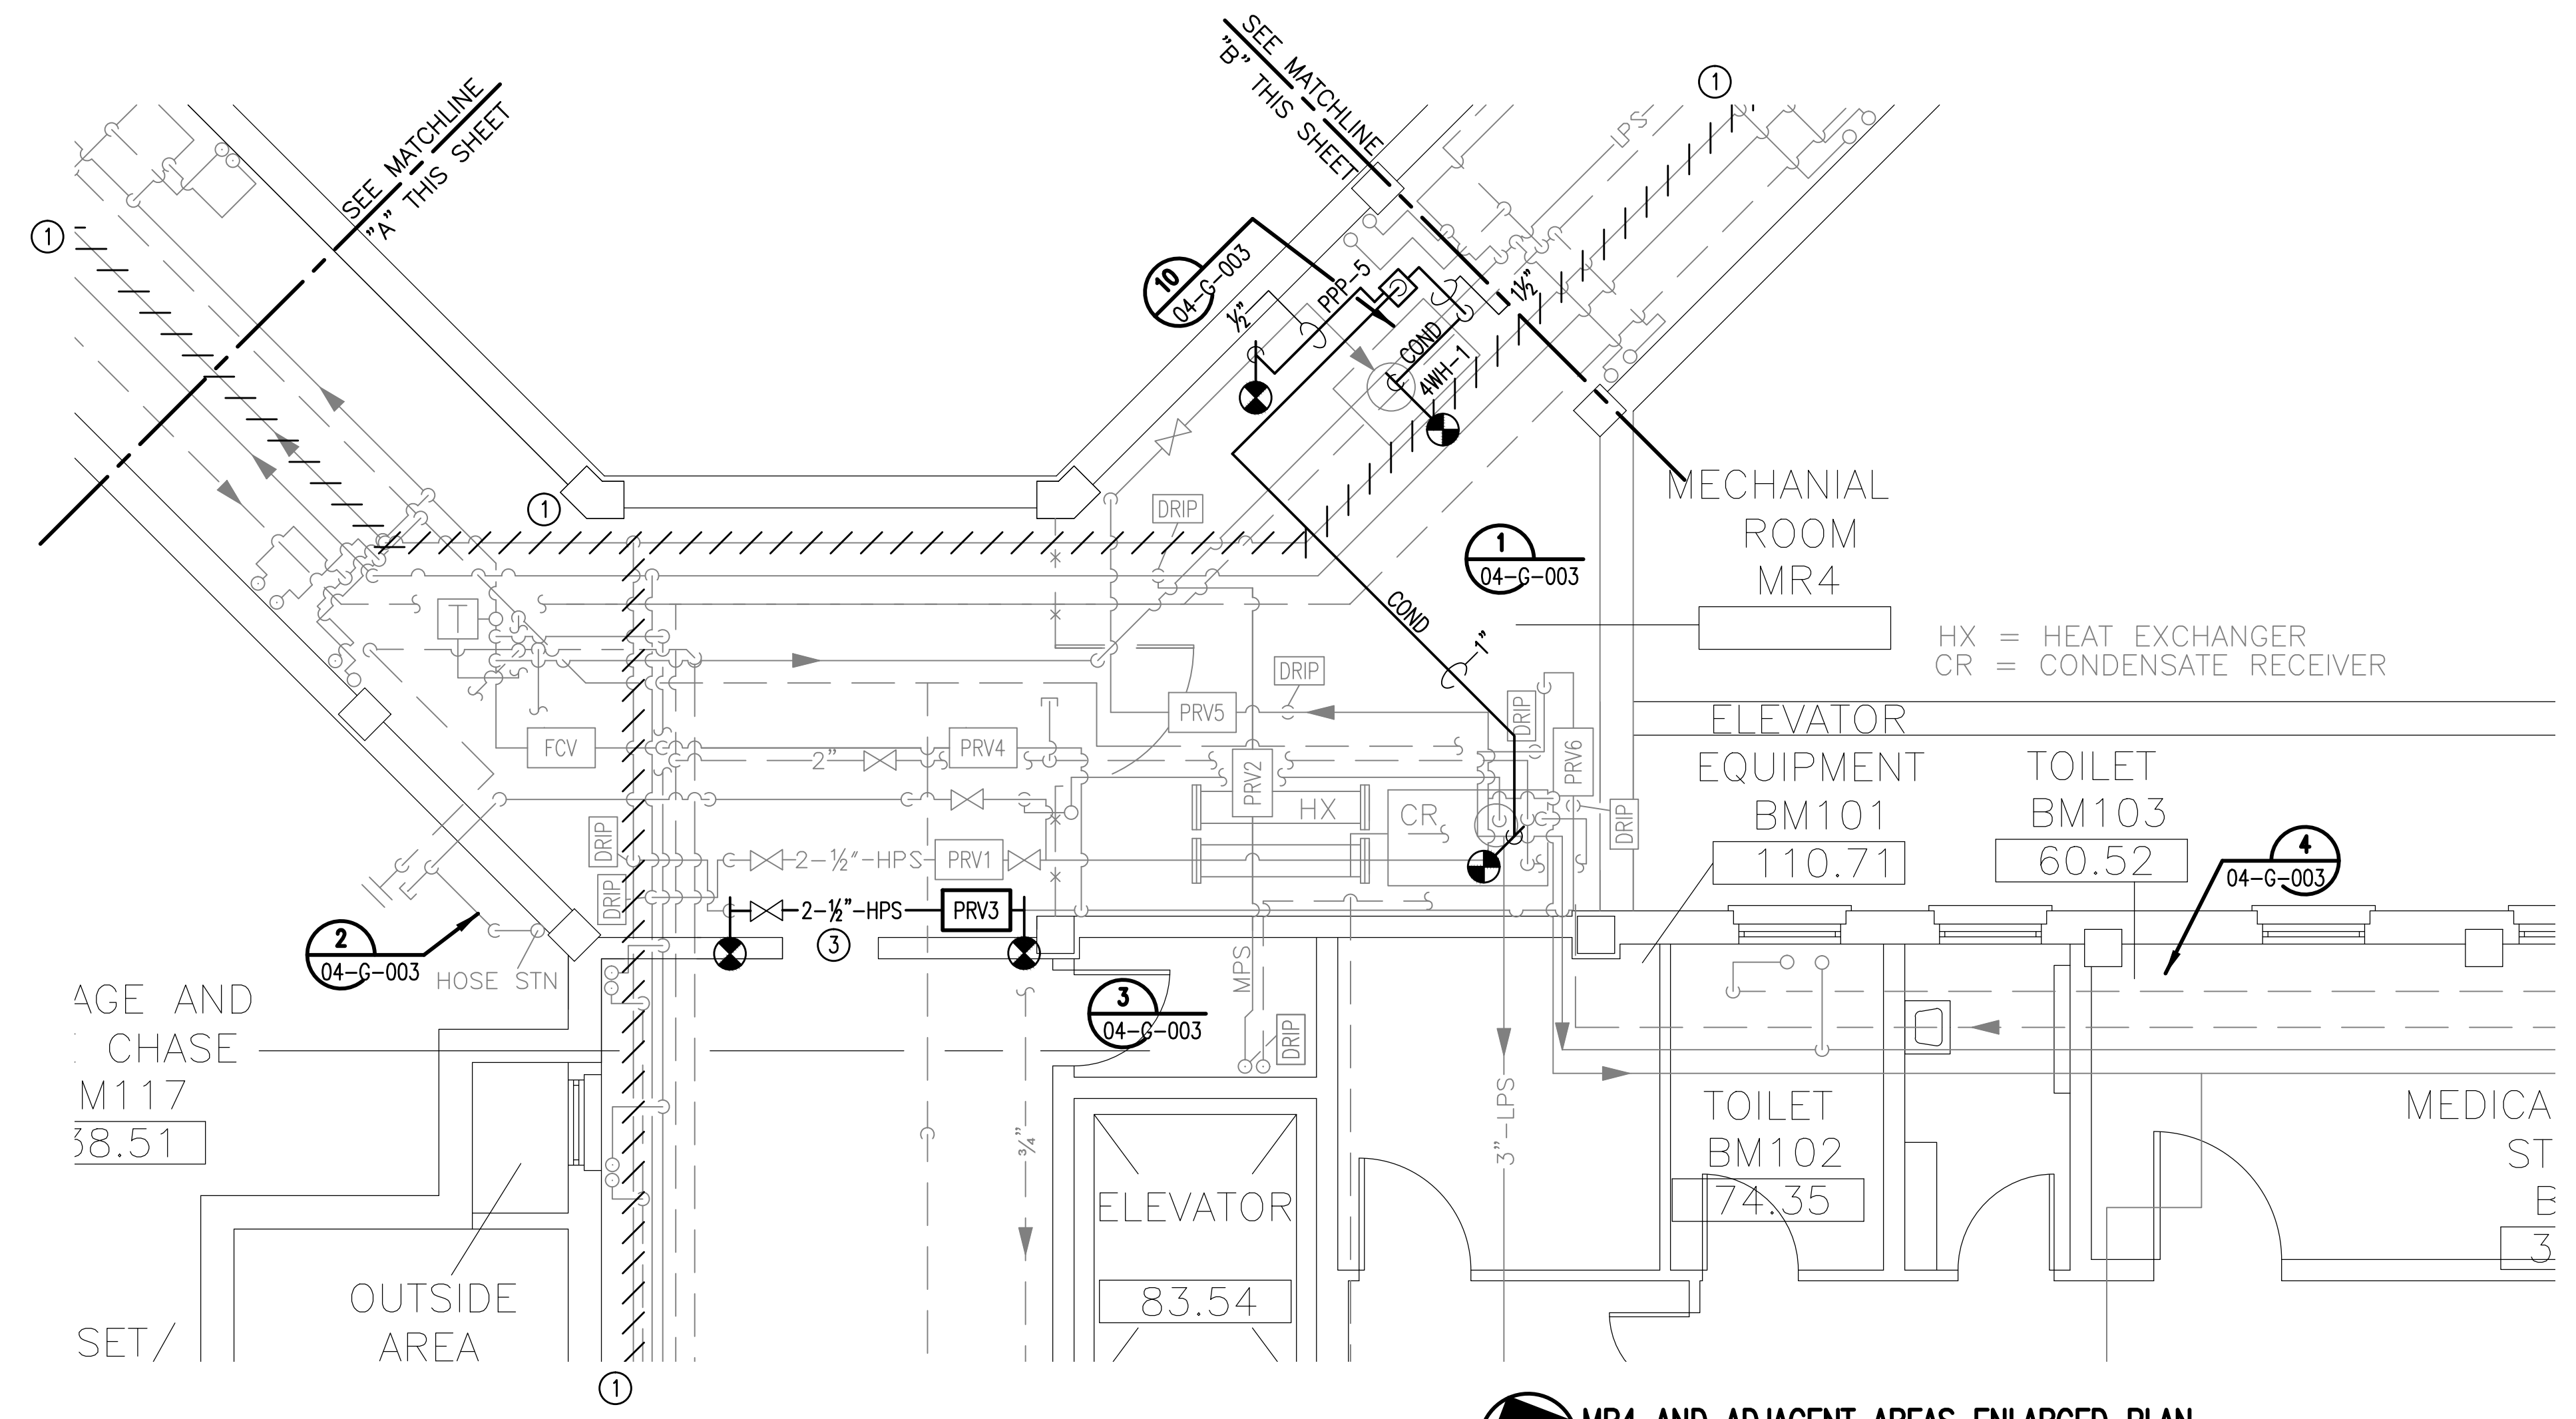

MR4 AND ADJACENT AREAS ENLARGED PLAN
SCALE: 1/4" = 1'-0"

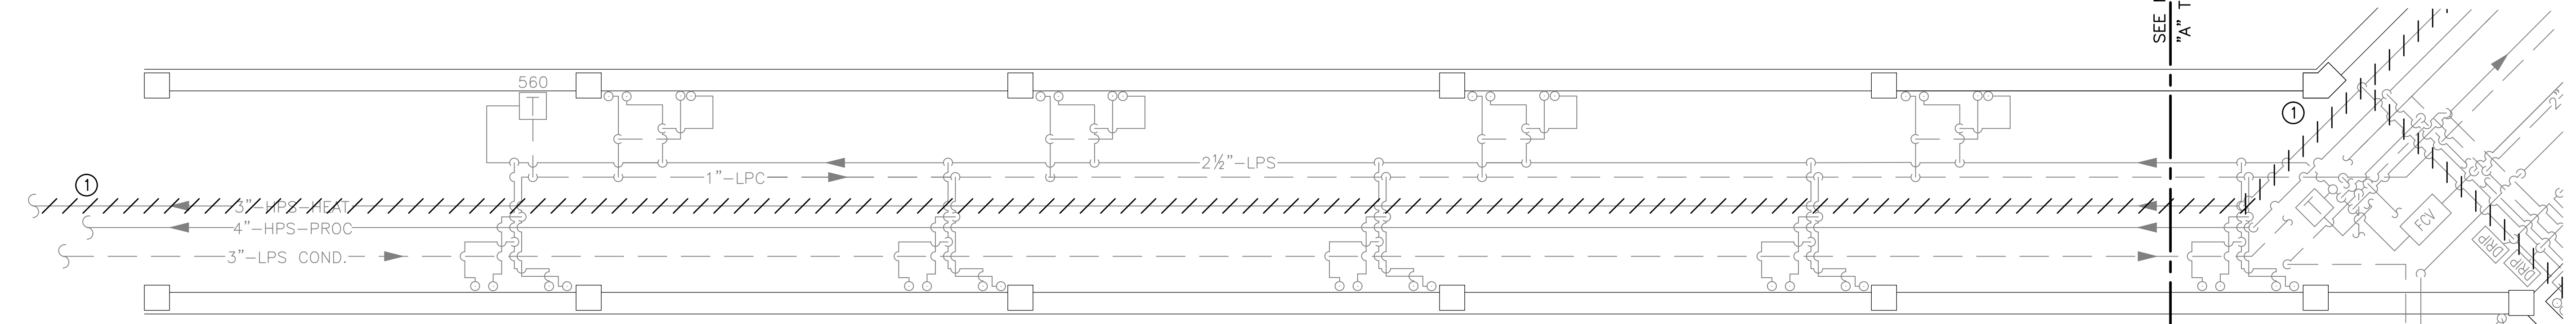

CORRIDOR ENLARGED PLAN
SCALE: 1/4" = 1'-0"

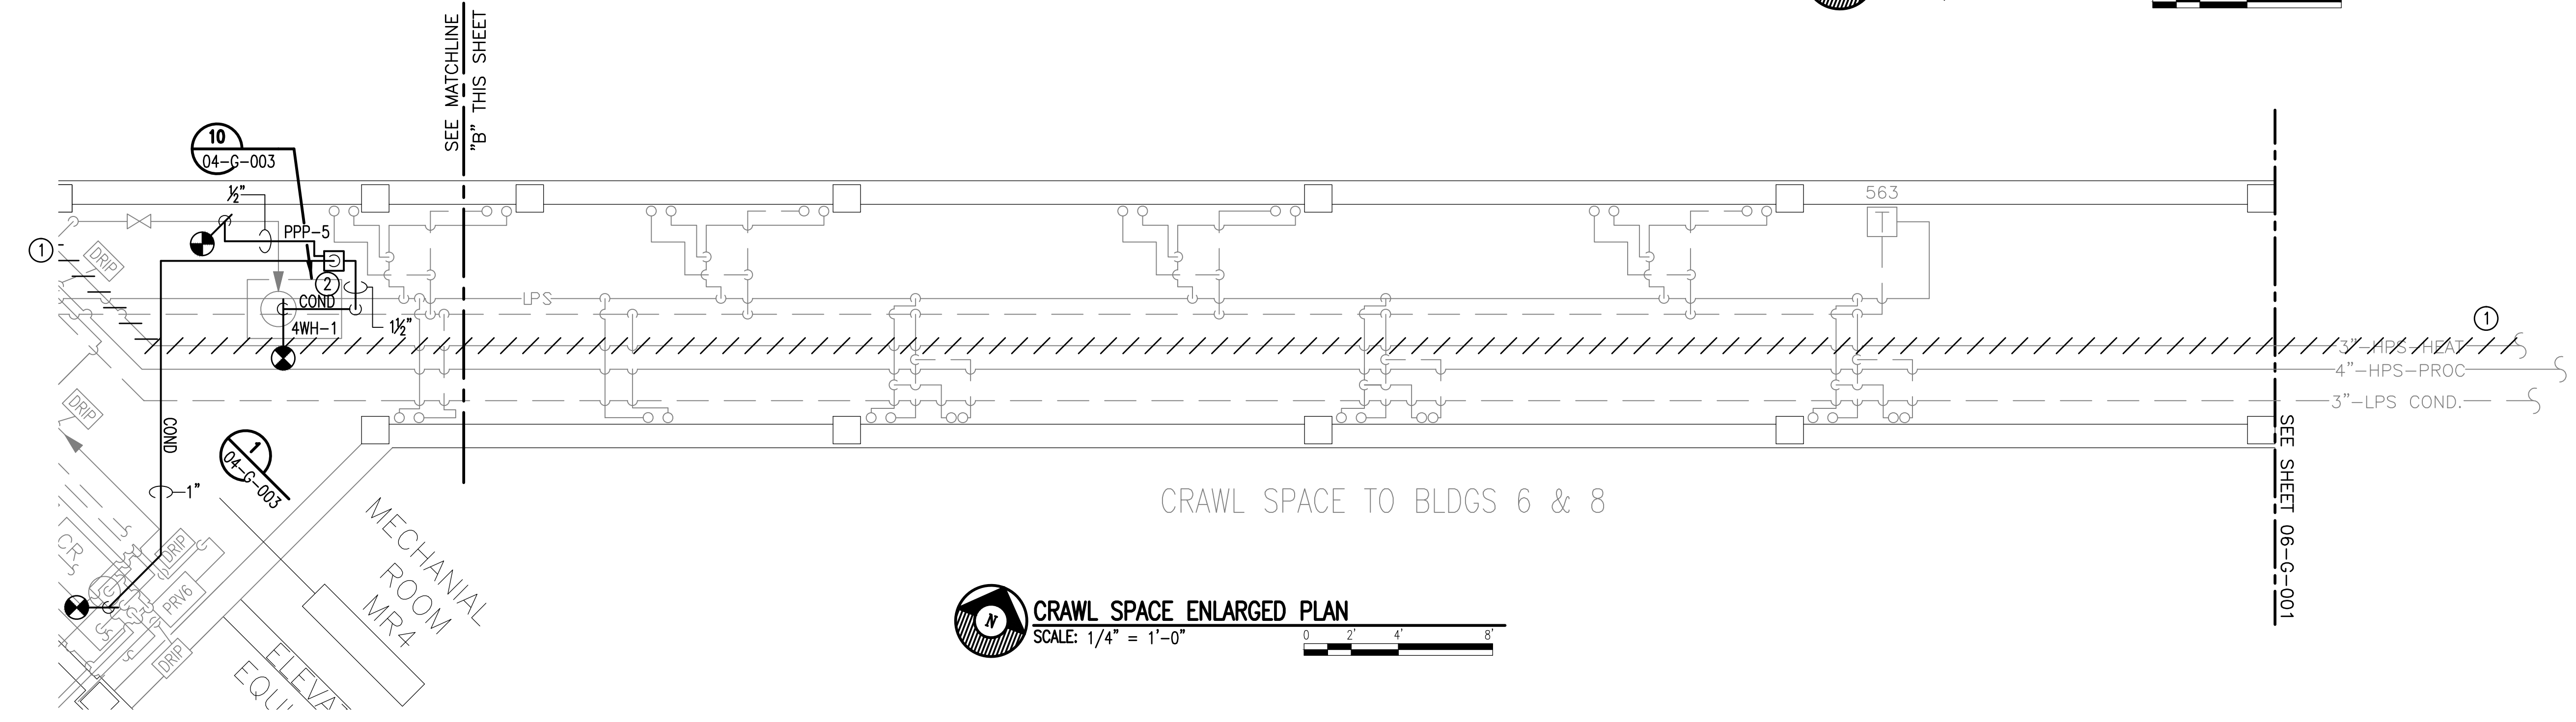

CRAWL SPACE ENLARGED PLAN
SCALE: 1/4" = 1'-0"

- NOTES:**
(THIS SHEET ONLY)
- 1 REMOVE AND HAUL AWAY IN ITS ENTIRETY HPS HEATING STEAM PIPING. TURN OVER TO VA COTR ALL VALVES AND STEAM TRAP TAGS THAT ARE NOT REUSED.
 - 2 PROVIDE INDICATED AUTOMATIC PUMP TRAP AS SCHEDULED. SEE DETAIL (TYPE 2) ON SHEET I-1.04.
 - 3 REPLACE PRV-3 AND CONNECT TO PROCESS STEAM. SEE SHEET 04-G-003.

<div>Revisions</div> <table border="1"><thead><tr><th>No.</th><th>Description</th><th>Date</th></tr></thead><tbody><tr><td> </td><td> </td><td> </td></tr><tr><td> </td><td> </td><td> </td></tr><tr><td> </td><td> </td><td> </td></tr><tr><td> </td><td> </td><td> </td></tr><tr><td> </td><td> </td><td> </td></tr><tr><td> </td><td> </td><td> </td></tr><tr><td> </td><td> </td><td> </td></tr><tr><td> </td><td> </td><td> </td></tr><tr><td> </td><td> </td><td> </td></tr></tbody></table>	No.	Description	Date																												<div><p>APPLIED ENGINEERING SOLUTIONS 440 Martin Luther King, Jr. Blvd., Suite 401 Macon, Georgia 31201 (478) 314-1270 www.aes-pe.com</p></div>	<div><p>KEY PLAN SCALE: NONE</p></div>	<div></div>	<div><p>Drawing Title</p><p>CRAWL SPACE AND CORRIDOR ENLARGED PLANS</p><p>FINAL SUBMITTAL</p></div>	<div><p>Project Title</p><p>STEAM AND CONDENSATE PIPING SYSTEM STUDY</p><table border="1"><tr><td>Building Number</td><td>4</td><td>Checked</td><td>PJC</td><td>Drawn</td><td>JSW</td></tr></table><p>Location: CARL VINSON VA MEDICAL CENTER DUBLIN, GEORGIA</p></div>	Building Number	4	Checked	PJC	Drawn	JSW	<div><p>Date</p><p>JUNE 22, 2012</p><p>Project No.</p><p>557-10-109</p><p>Drawing No.</p><p>04-G-002</p><p>Dwg. 27 Of 87</p></div>
	No.	Description	Date																																							
Building Number	4	Checked	PJC	Drawn	JSW																																					
<p>VA FORM 08-6231A, MAR 1984</p>	
<p>U.S. GOVERNMENT PRINTING OFFICE: 1984-440-467</p>	

Veterans Administration