


DRAWING NOTES:
A. NO WORK REQUIRED THIS AREA. SHEET INCLUDED FOR COMPLETENESS OF RECORD DRAWINGS.

**BUILDING 10
BASEMENT PLAN**
SCALE: 1/8" = 1'-0"

Revisions	Date

AES
APPLIED ENGINEERING SOLUTIONS
440 Martin Luther King, Jr. Blvd., Suite 401
Macon, Georgia 31201
(478) 314-1270
www.aes-pe.com

KEY PLAN
SCALE: NONE

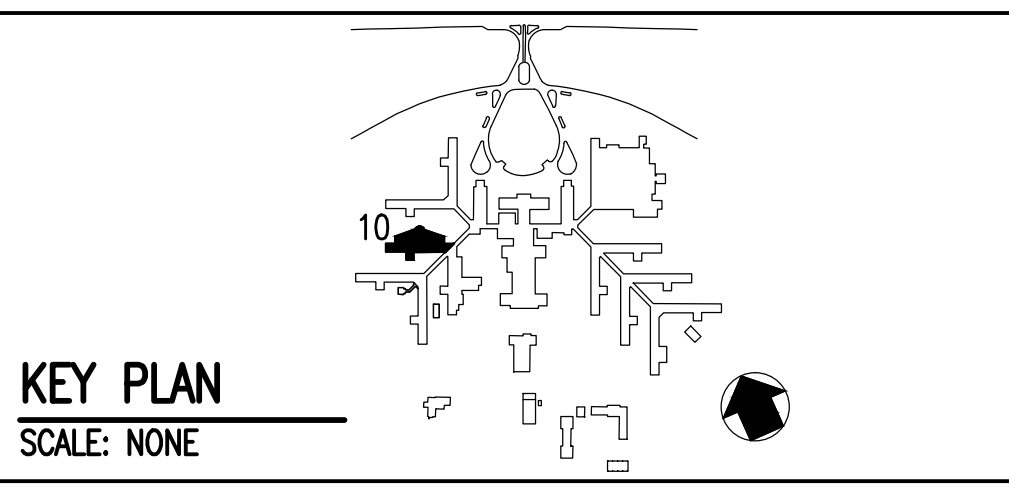

Drawing Title
BASEMENT PLAN
FINAL SUBMITTAL

Project Title
STEAM AND CONDENSATE PIPING SYSTEM STUDY
Building Number
10
Location
CARL VINSON VA MEDICAL CENTER DUBLIN, GEORGIA

Checked	Drawn
PJC	JSW
Drawing No.	10-G-001
Dwg. 50 Of	87

Date	JUNE 22, 2012
Project No.	557-10-109

Veterans Administration