


BUILDING #3

BUILDING #2

BUILDING 4  
BOILER PLANT

SUB-BASEMENT  
FLOOR PLAN

Completion Contract

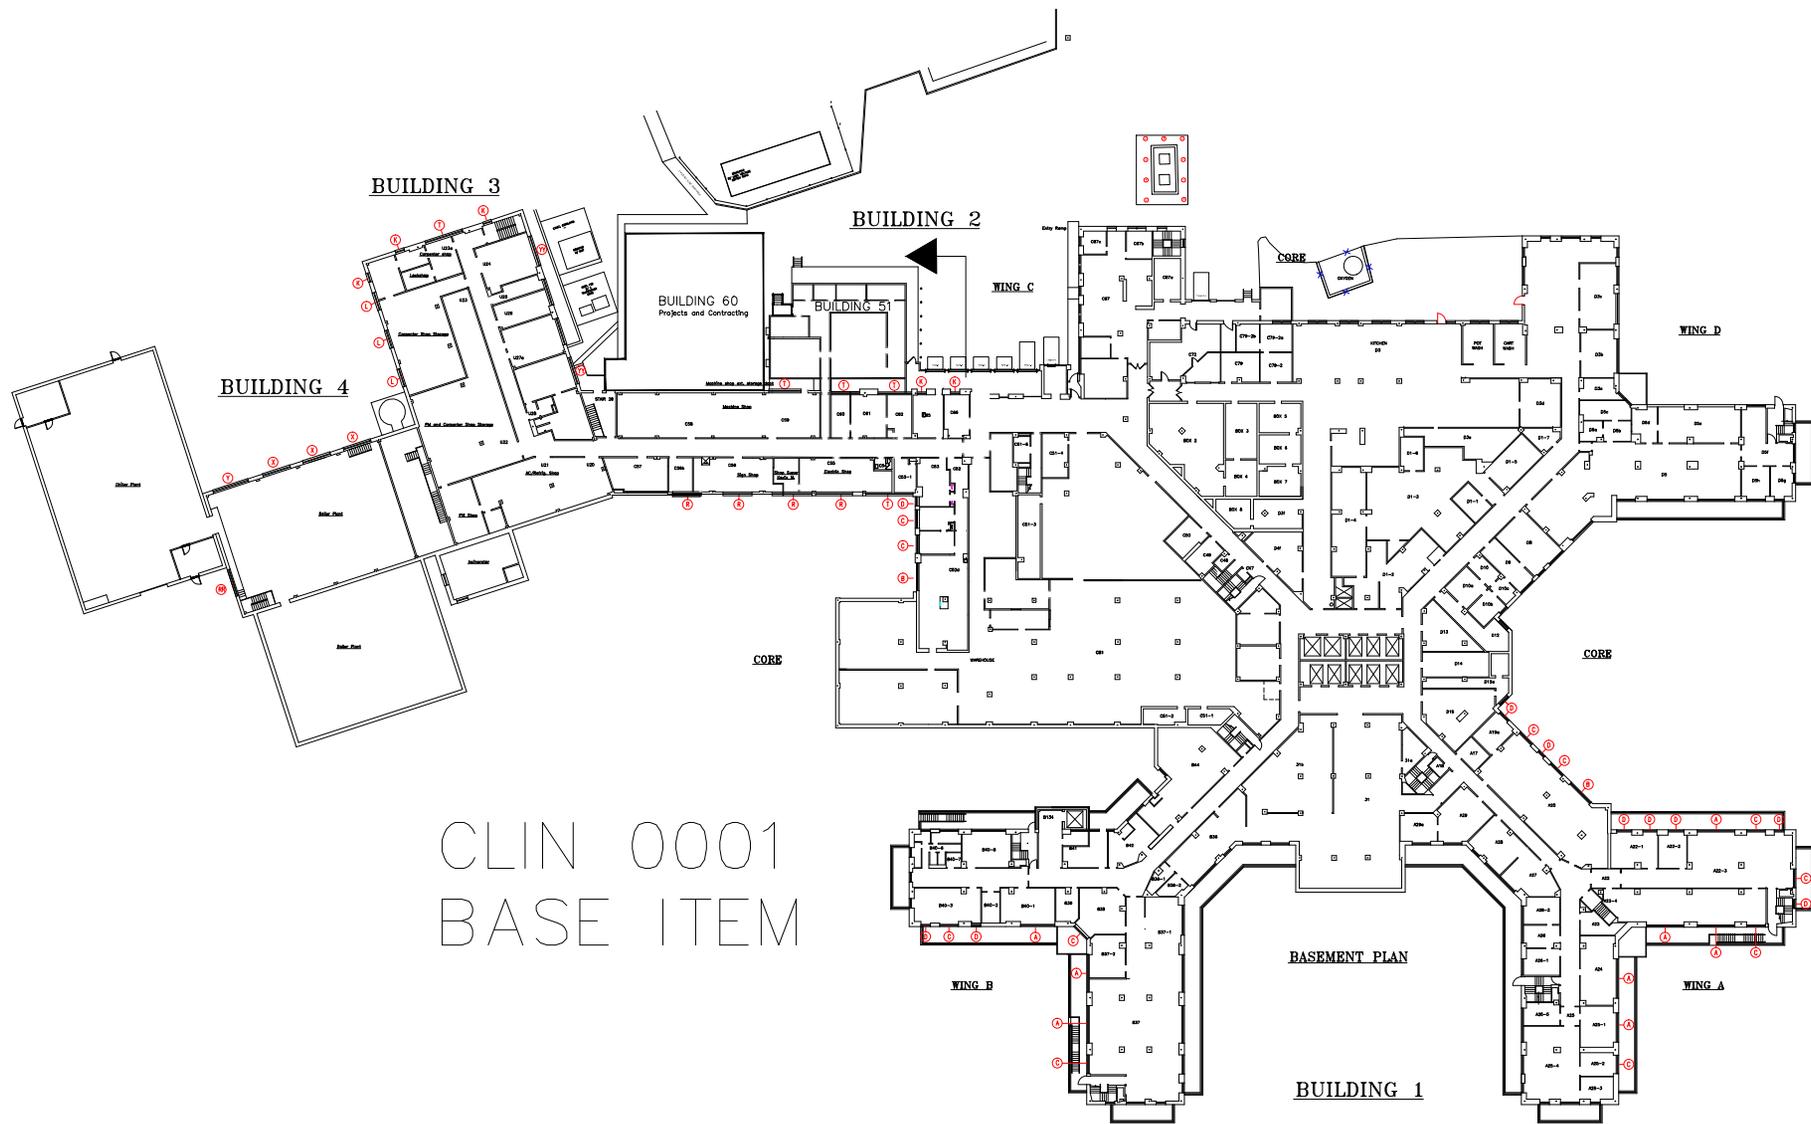

CLIN 0001  
BASE ITEM

BASEMENT PLAN

BUILDING 1