
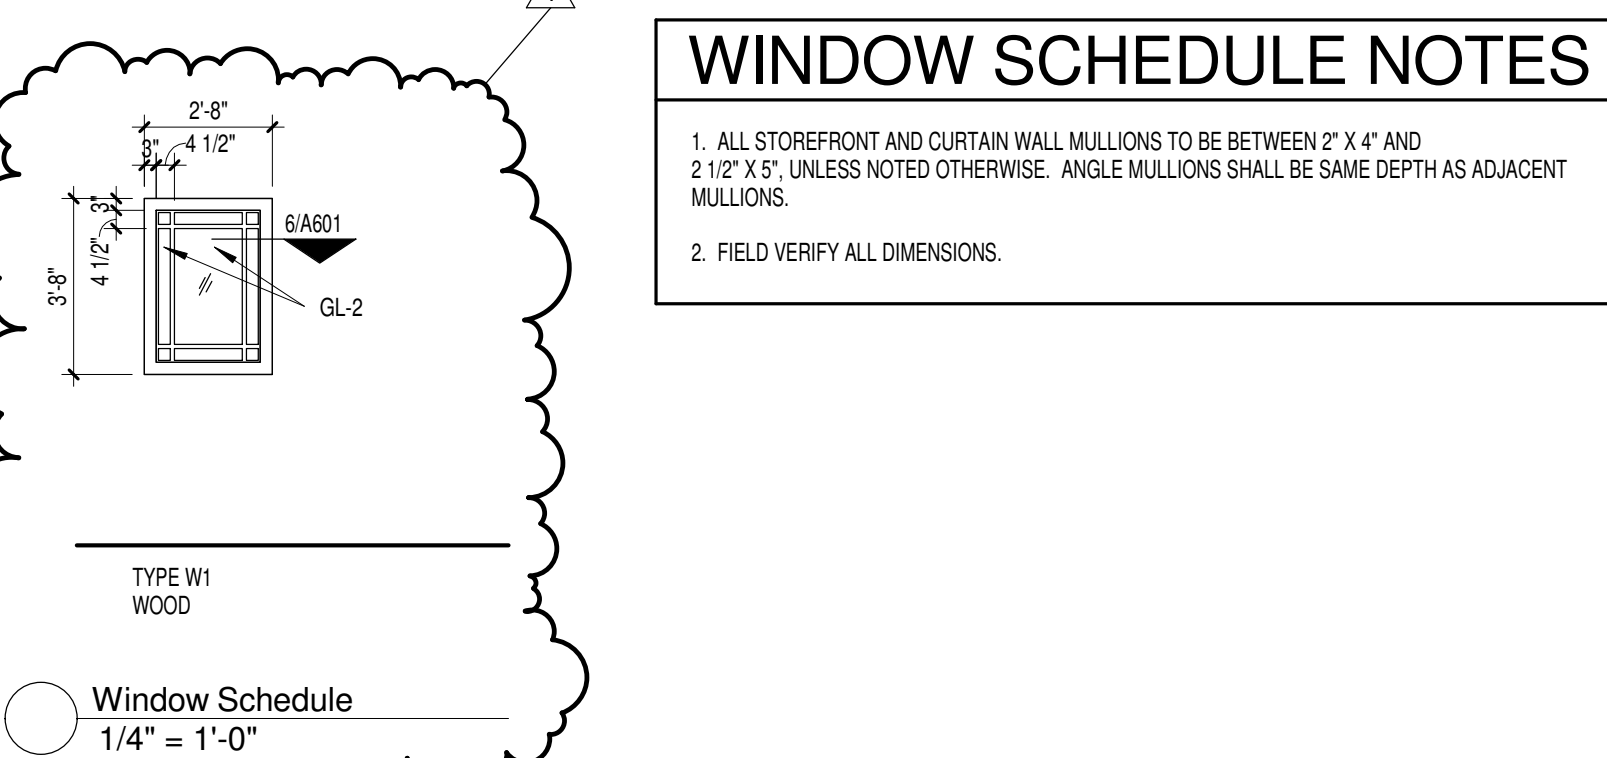
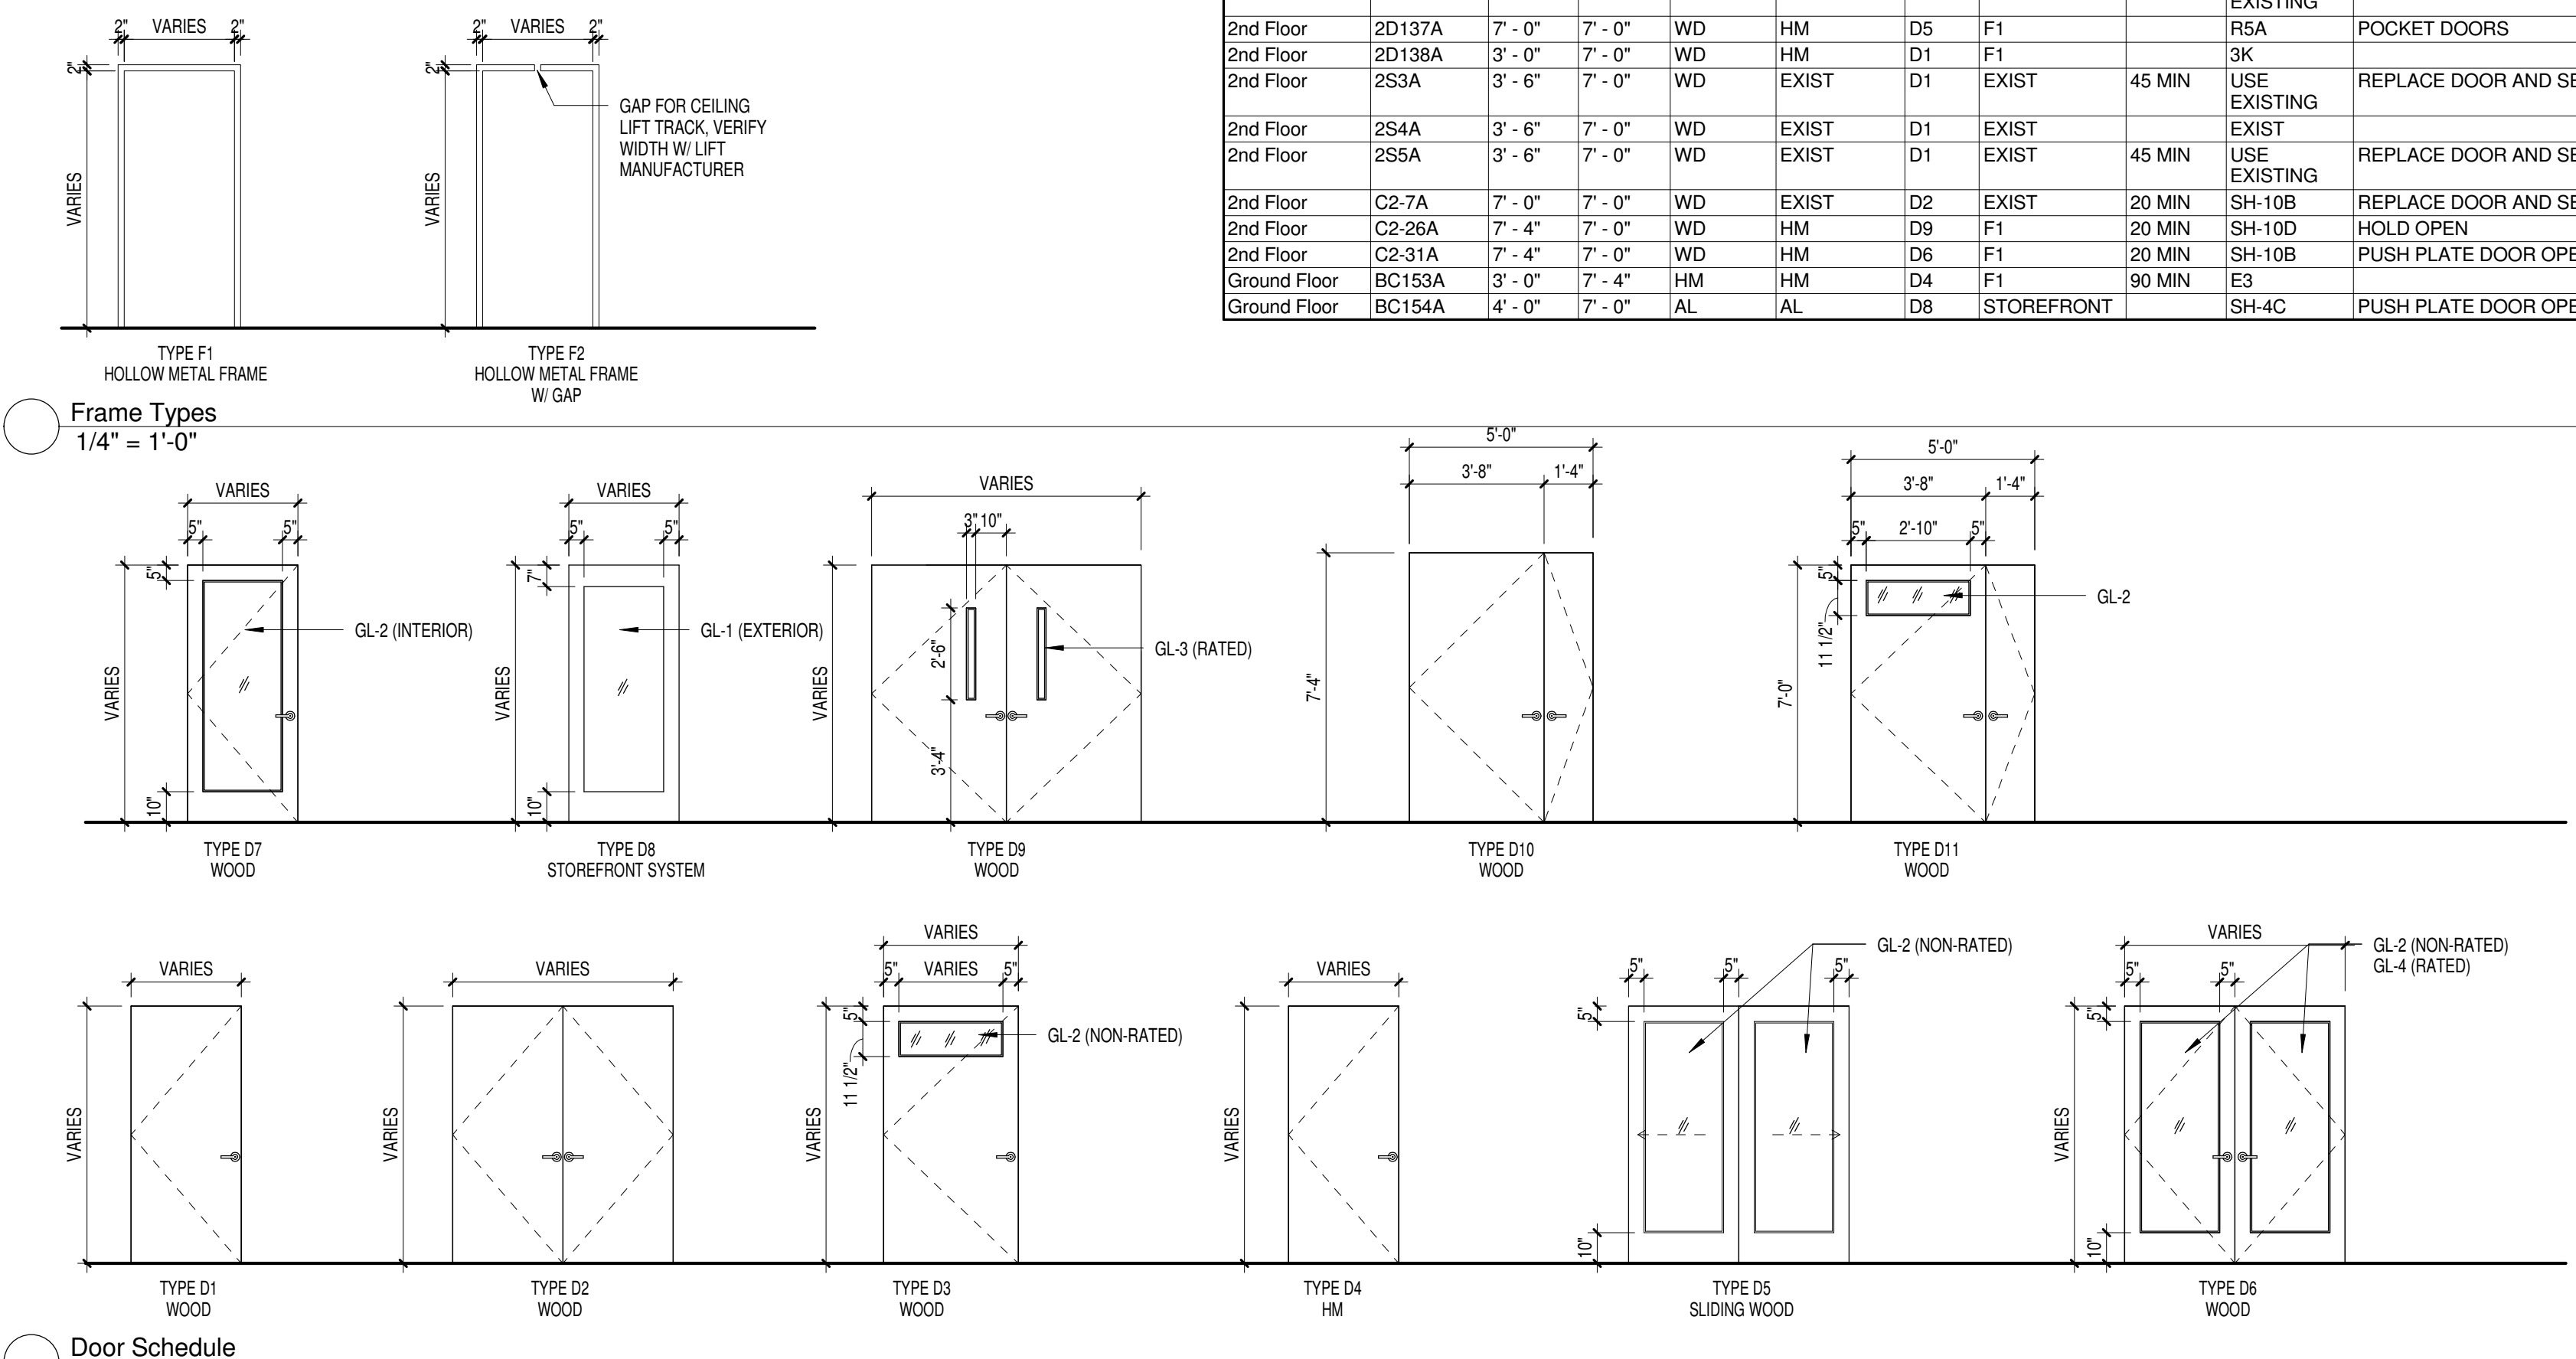
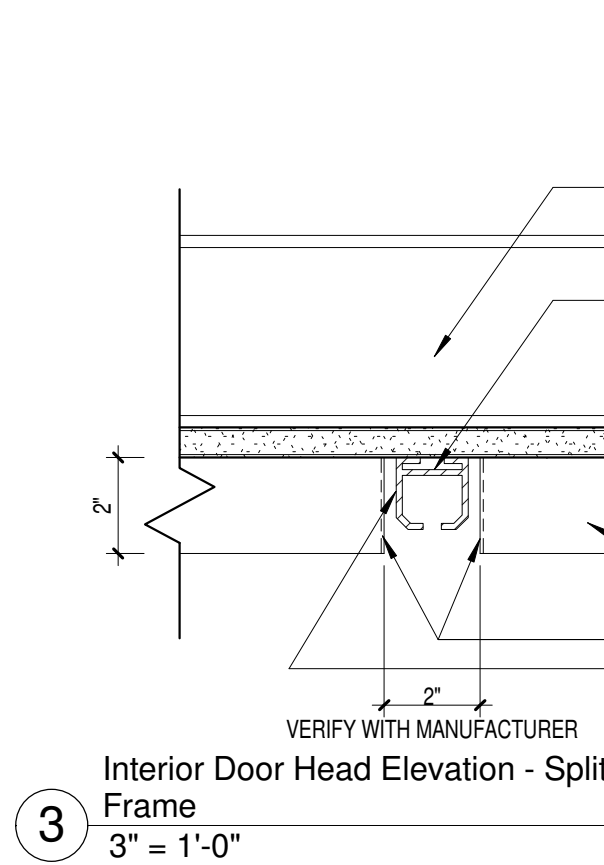
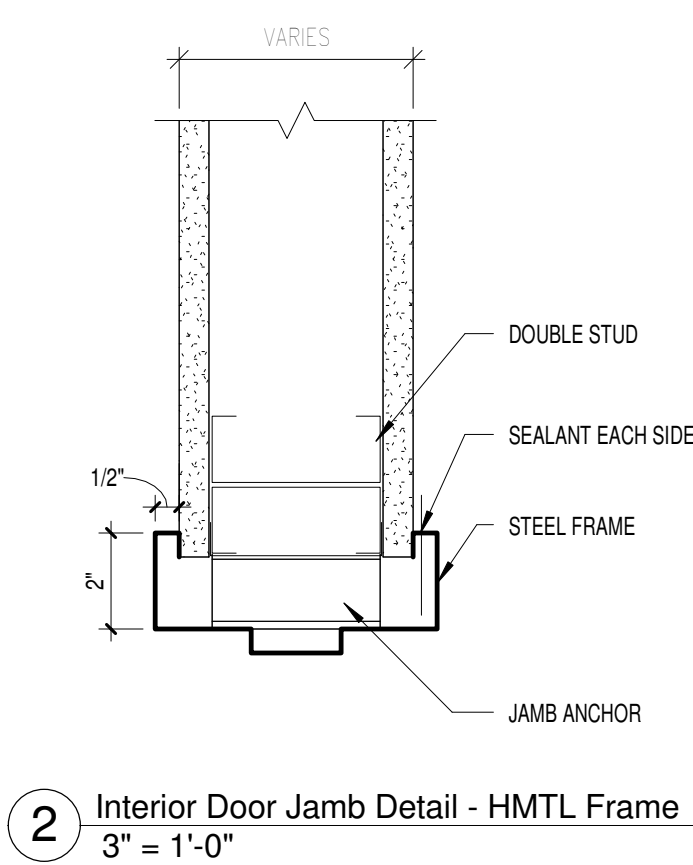
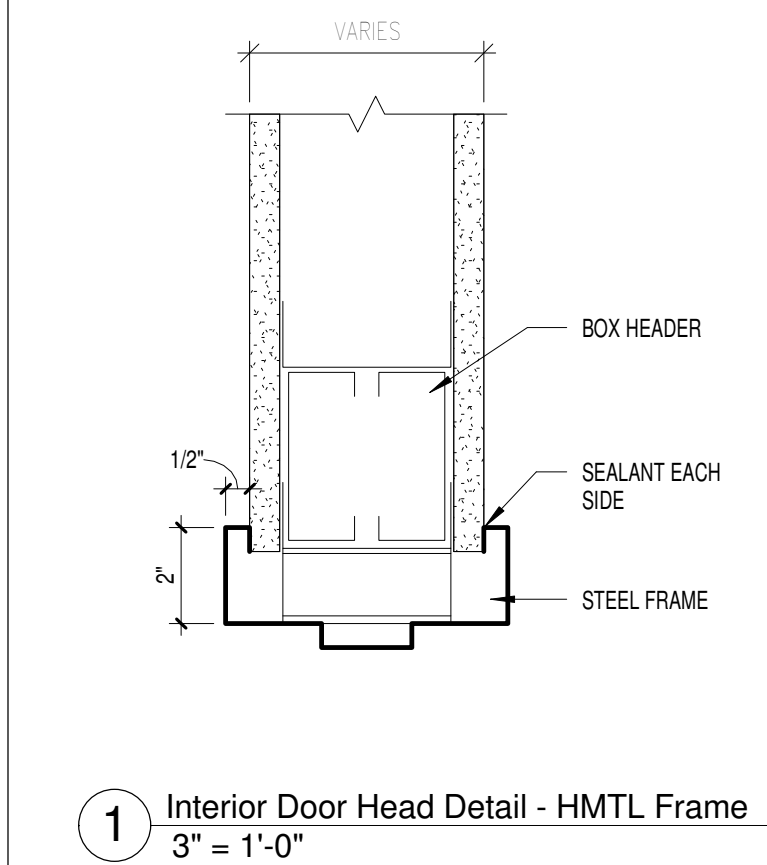
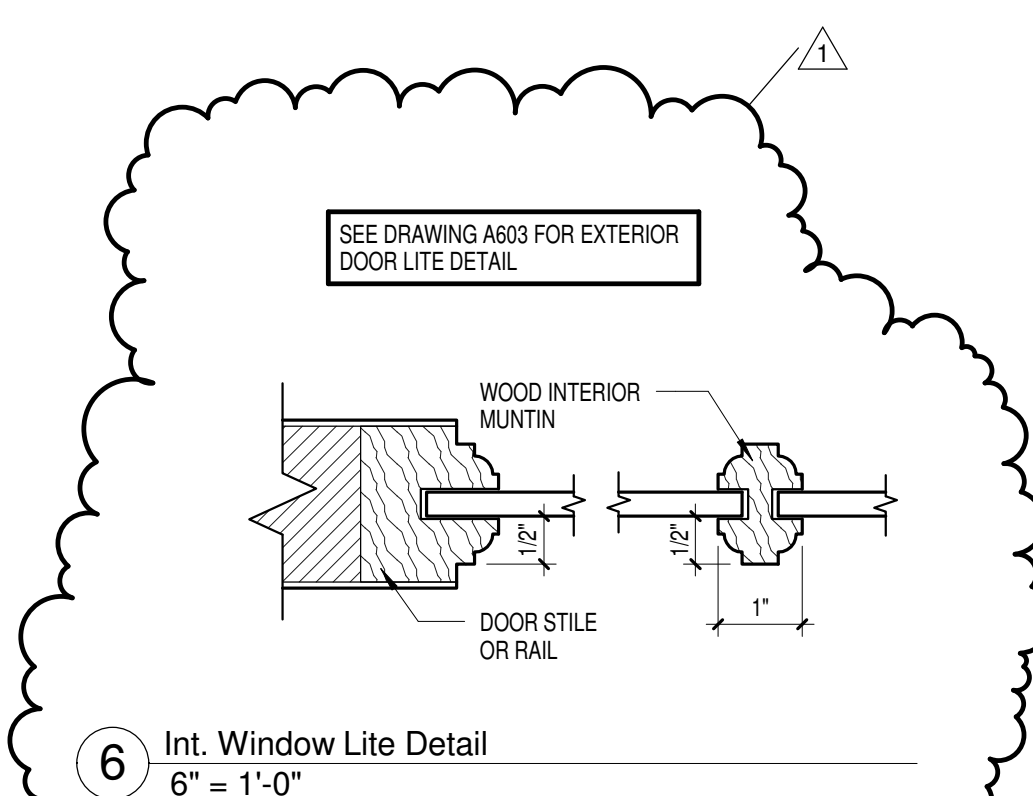
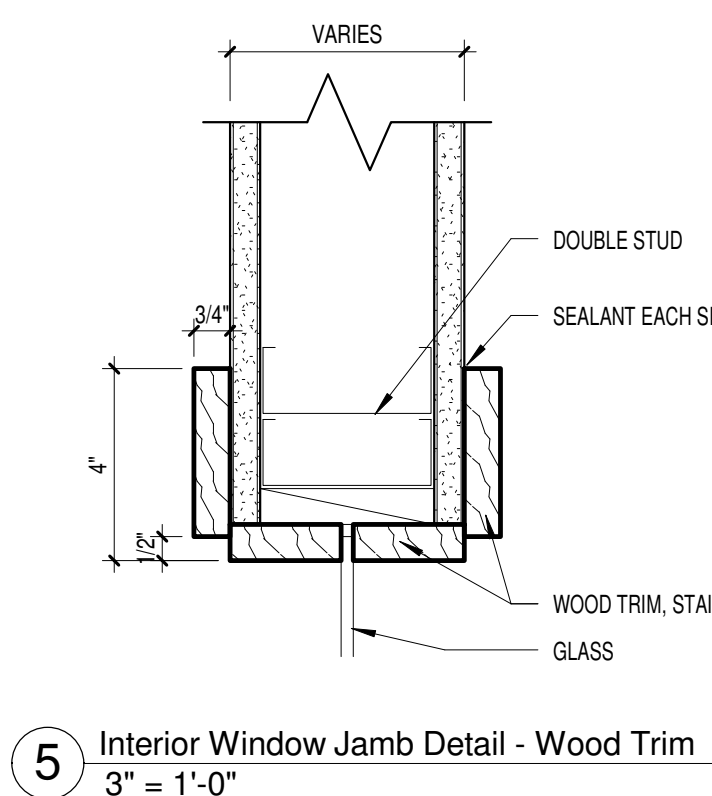


| Door Schedule | | | | | | | | | | | |
|---------------|-------------|-----------|--------|----------|----------------|------|------------|-------------|---------------|--|--|
| Level | Door Number | Door Size | | Material | Frame Material | Elev | Frame Type | Fire Rating | Hardware Type | | Comments |
| | | Width | Height | | | | | | | | |
| 1st Floor | 1B150A | 3'-6" | 7'-0" | WD | EXIST | D1 | EXIST | | USE EXISTING | | |
| 1st Floor | 1B151A | 7'-4" | 7'-0" | WD | HM | D6 | F1 | | 1 | | |
| 1st Floor | 1C100A | 3'-0" | 7'-0" | WD | HM | D1 | F1 | 45 MIN | 5A | | |
| 1st Floor | 1C100B | 3'-0" | 7'-0" | WD | HM | D2 | F1 | | 1B | | |
| 1st Floor | 1C102A | 3'-0" | 7'-0" | WD | HM | D1 | F1 | | 2 | | |
| 1st Floor | 1C103A | 3'-0" | 7'-0" | WD | HM | D1 | F1 | | 4 | | |
| 1st Floor | 1C104A | 3'-8" | 7'-0" | WD | HM | D1 | F1 | 45 MIN | 5 | | |
| 1st Floor | 1C106A | 3'-0" | 7'-0" | WD | HM | D1 | F1 | | 5A | | |
| 1st Floor | 1C105B | 4'-0" | 7'-0" | WD | HM | D2 | F1 | | 1B | | |
| 1st Floor | 1C106A | 3'-0" | 7'-0" | WD | HM | D1 | F1 | | 5A | | |
| 1st Floor | 1C107A | 3'-0" | 7'-0" | WD | HM | D1 | F1 | | 5B | | |
| 1st Floor | 1C108A | 3'-0" | 7'-0" | WD | HM | D1 | F1 | | 5 | | |
| 1st Floor | 1C109A | 3'-8" | 7'-0" | WD | HM | D3 | F1 | 45 MIN | R1C | | |
| 1st Floor | 1C109B | 3'-0" | 7'-4" | WD | HM | D1 | F6 | | R3 | | COORD. UNDERCUT W/ MARBLE THRESHOLD THICKNESS. |
| 1st Floor | 1C110A | 3'-8" | 7'-0" | WD | HM | D3 | F1 | | R1C | | |
| 1st Floor | 1C110B | 3'-0" | 7'-4" | WD | HM | D1 | F6 | | R3 | | COORD. UNDERCUT W/ MARBLE THRESHOLD THICKNESS. |
| 1st Floor | 1C111A | 3'-0" | 7'-0" | WD | EXIST | D1 | EXIST | | USE EXISTING | | |
| 1st Floor | 1C112A | 3'-8" | 7'-0" | WD | HM | D3 | F1 | | R1C | | |
| 1st Floor | 1C112B | 3'-0" | 7'-4" | WD | HM | D1 | F6 | | R3 | | COORD. UNDERCUT W/ MARBLE THRESHOLD THICKNESS. |
| 1st Floor | 1C113A | 3'-8" | 7'-0" | WD | HM | D3 | F1 | | R1C | | |
| 1st Floor | 1C113B | 3'-0" | 7'-4" | WD | HM | D1 | F6 | | R3 | | COORD. UNDERCUT W/ MARBLE THRESHOLD THICKNESS. |
| 1st Floor | 1C114A | 3'-8" | 7'-0" | WD | HM | D3 | F1 | | R1C | | |
| 1st Floor | 1C114B | 3'-0" | 7'-4" | WD | HM | D1 | F6 | | R3 | | COORD. UNDERCUT W/ MARBLE THRESHOLD THICKNESS. |
| 1st Floor | 1C115A | 3'-8" | 7'-0" | WD | HM | D3 | F1 | | R1C | | |
| 1st Floor | 1C115B | 3'-0" | 7'-4" | WD | HM | D1 | F6 | | R3 | | COORD. UNDERCUT W/ MARBLE THRESHOLD THICKNESS. |
| 1st Floor | 1C116A | 3'-8" | 7'-0" | WD | HM | D3 | F1 | | R1C | | |
| 1st Floor | 1C116B | 3'-0" | 7'-4" | WD | HM | D1 | F6 | | R3 | | COORD. UNDERCUT W/ MARBLE THRESHOLD THICKNESS. |
| 1st Floor | 1C117A | 3'-8" | 7'-0" | WD | HM | D3 | F1 | | R1C | | |
| 1st Floor | 1C117B | 3'-0" | 7'-4" | WD | HM | D1 | F6 | | R3 | | COORD. UNDERCUT W/ MARBLE THRESHOLD THICKNESS. |
| 1st Floor | 1C118A | 3'-0" | 7'-0" | WD | EXIST | D1 | EXIST | | 3K | | REPLACE DOOR |
| 1st Floor | 1C119A | 3'-0" | 7'-0" | WD | EXIST | D1 | EXIST | | 4G | | REPLACE DOOR |
| 1st Floor | 1C121A | 6'-0" | 7'-0" | WD | EXIST | D6 | EXIST | | RTA | | REPLACE DOOR |
| 1st Floor | 1C122A | 3'-0" | 7'-0" | WD | HM | D1 | F1 | | 5A | | |
| 1st Floor | 1C124A | 3'-8" | 7'-0" | WD | HM | D3 | F1 | | R1C | | |
| 1st Floor | 1C124B | 3'-0" | 7'-4" | WD | HM | D1 | F6 | | R3 | | COORD. UNDERCUT W/ MARBLE THRESHOLD THICKNESS. |
| 1st Floor | 1C125A | 3'-8" | 7'-0" | WD | HM | D3 | F1 | | R1C | | |
| 1st Floor | 1C125B | 3'-0" | 7'-4" | WD | HM | D1 | F6 | | R3 | | COORD. UNDERCUT W/ MARBLE THRESHOLD THICKNESS. |
| 1st Floor | 1C126A | 3'-8" | 7'-0" | WD | HM | D3 | F1 | | R1C | | |
| 1st Floor | 1C126B | 3'-0" | 7'-4" | WD | HM | D1 | F6 | | R3 | | COORD. UNDERCUT W/ MARBLE THRESHOLD THICKNESS. |
| 1st Floor | 1C127A | 3'-8" | 7'-0" | WD | HM | D3 | F1 | | R1C | | |
| 1st Floor | 1C127B | 3'-0" | 7'-4" | WD | HM | D1 | F6 | | R3 | | COORD. UNDERCUT W/ MARBLE THRESHOLD THICKNESS. |
| 1st Floor | 1C128A | 3'-8" | 7'-0" | WD | HM | D3 | F1 | | R1C | | |
| 1st Floor | 1C128B | 3'-0" | 7'-4" | WD | HM | D1 | F6 | | R3 | | COORD. UNDERCUT W/ MARBLE THRESHOLD THICKNESS. |
| 1st Floor | 1C129A | 3'-6" | 7'-0" | WD | EXIST | D1 | EXIST | | USE EXISTING | | |
| 1st Floor | 1C130A | 3'-8" | 7'-0" | WD | HM | D3 | F1 | | R1C | | |
| 1st Floor | 1C130B | 3'-0" | 7'-4" | WD | HM | D1 | F6 | | R3 | | COORD. UNDERCUT W/ MARBLE THRESHOLD THICKNESS. |
| 1st Floor | 1C131A | 3'-8" | 7'-0" | WD | HM | D3 | F1 | | R1C | | |
| 1st Floor | 1C131B | 3'-0" | 7'-4" | WD | HM | D1 | F6 | | R3 | | COORD. UNDERCUT W/ MARBLE THRESHOLD THICKNESS. |
| 1st Floor | 1C132A | 5'-0" | 7'-0" | WD | HM | D10 | F6 | | R1D | | |
| 1st Floor | 1C132B | 5'-0" | 7'-4" | WD | HM | D10 | F6 | | R3A | | COORD. UNDERCUT W/ MARBLE THRESHOLD THICKNESS. |
| 1st Floor | 1C134A | 3'-6" | 7'-0" | WD | EXIST | D1 | EXIST | | 4K | | REPLACE DOOR |
| 1st Floor | 1C135A | 3'-6" | 7'-0" | WD | EXIST | D1 | EXIST | | USE EXISTING | | REPLACE DOOR AND FLIP FRAME |
| 1st Floor | 1C136A | 3'-6" | 7'-0" | WD | EXIST | D1 | EXIST | | USE EXISTING | | REPLACE DOOR AND FLIP FRAME |
| 1st Floor | 1D100A | 3'-6" | 7'-0" | WD | HM | D1 | F1 | 45 MIN | 5A | | |
| 1st Floor | 1D100B | 3'-0" | 7'-0" | WD | HM | D1 | F1 | | 1C | | |
| 1st Floor | 1D100C | 3'-0" | 7'-0" | WD | HM | D1 | F1 | 45 MIN | 5 | | |
| 1st Floor | 1D103A | 3'-0" | 7'-0" | WD | HM | D1 | F1 | | 4 | | |
| 1st Floor | 1D103B | 3'-0" | 7'-0" | WD | HM | D1 | F1 | | 2 | | |
| 1st Floor | 1D104A | 3'-8" | 7'-0" | WD | HM | D1 | F1 | 45 MIN | 5 | | |
| 1st Floor | 1D105A | 3'-8" | 7'-0" | WD | HM | D1 | F1 | | 5A | | |
| 1st Floor | 1D105B | 4'-0" | 7'-0" | WD | HM | D2 | F1 | | 1B | | |
| 1st Floor | 1D106A | 3'-0" | 7'-0" | WD | HM | D1 | F1 | | 5A | | |
| 1st Floor | 1D107A | 3'-0" | 7'-0" | WD | HM | D1 | F1 | | 5B | | |
| 1st Floor | 1D108A | 5'-0" | 7'-0" | WD | HM | D11 | F1 | | R1D | | |
| 1st Floor | 1D108B | 3'-0" | 7'-4" | WD | HM | D10 | F6 | | R3A | | COORD. UNDERCUT W/ MARBLE THRESHOLD THICKNESS. |
| 1st Floor | 1D109A | 3'-8" | 7'-0" | WD | HM | D3 | F1 | | R1C | | |
| 1st Floor | 1D109B | 3'-0" | 7'-4" | WD | HM | D1 | F6 | | R3 | | COORD. UNDERCUT W/ MARBLE THRESHOLD THICKNESS. |
| 1st Floor | 1D110A | 3'-8" | 7'-0" | WD | HM | D3 | F1 | | R1C | | |
| 1st Floor | 1D110B | 3'-0" | 7'-4" | WD | HM | D1 | F6 | | R3 | | COORD. UNDERCUT W/ MARBLE THRESHOLD THICKNESS. |
| 1st Floor | 1D111A | 3'-6" | 7'-0" | WD | EXIST | D1 | EXIST | | USE EXISTING | | |
| 1st Floor | 1D113A | 3'-7" | 7'-0" | AL | AL | D8 | STOREFRONT | | SH-4C | | PUSH PLATE DOOR OPERATOR |
| 1st Floor | 1D114A | 3'-8" | 7'-0" | WD | HM | D3 | F1 | | R1C | | |
| 1st Floor | 1D114B | 3'-0" | 7'-4" | WD | HM | D1 | F6 | | R3 | | COORD. UNDERCUT W/ MARBLE THRESHOLD THICKNESS. |
| 1st Floor | 1D115A | 3'-8" | 7'-0" | WD | HM | D3 | F1 | | R1C | | |
| 1st Floor | 1D115B | 3'-0" | 7'-4" | WD | HM | D1 | F6 | | R3 | | COORD. UNDERCUT W/ MARBLE THRESHOLD THICKNESS. |
| 1st Floor | 1D116A | 3'-8" | 7'-0" | WD | HM | D3 | F1 | | R1C | | |
| 1st Floor | 1D116B | 3'-0" | 7'-4" | WD | HM | D1 | F6 | | R3 | | COORD. UNDERCUT W/ MARBLE THRESHOLD THICKNESS. |
| 1st Floor | 1D117A | 3'-8" | 7'-0" | WD | HM | D3 | F1 | | R1C | | |
| 1st Floor | 1D117B | 3'-0" | 7'-4" | WD | HM | D1 | F6 | | R3 | | COORD. UNDERCUT W/ MARBLE THRESHOLD THICKNESS. |
| 1st Floor | 1D118A | 3'-8" | 7'-0" | WD | HM | D3 | F1 | | R1C | | |
| 1st Floor | 1D118B | 3'-0" | 7'-4" | WD | HM | D1 | F6 | | R3 | | COORD. UNDERCUT W/ MARBLE THRESHOLD THICKNESS. |
| 1st Floor | 1D119A | 3'-8" | 7'-0" | WD | HM | D3 | F1 | | R1C | | |
| 1st Floor | 1D119B | 3'-0" | 7'-4" | WD | HM | D1 | F6 | | R3 | | COORD. UNDERCUT W/ MARBLE THRESHOLD THICKNESS. |
| 1st Floor | 1D120A | 3'-0" | 7'-0" | WD | EXIST | D1 | EXIST | | 4G | | REPLACE DOOR |
| 1st Floor | 1D121A | 3'-0" | 7'-0" | WD | EXIST | D1 | EXIST | | 3K | | REPLACE DOOR |
| 1st Floor | 1D122A | 6'-0" | 7'-0" | WD | EXIST | D6 | EXIST | | RTA | | REPLACE DOOR |

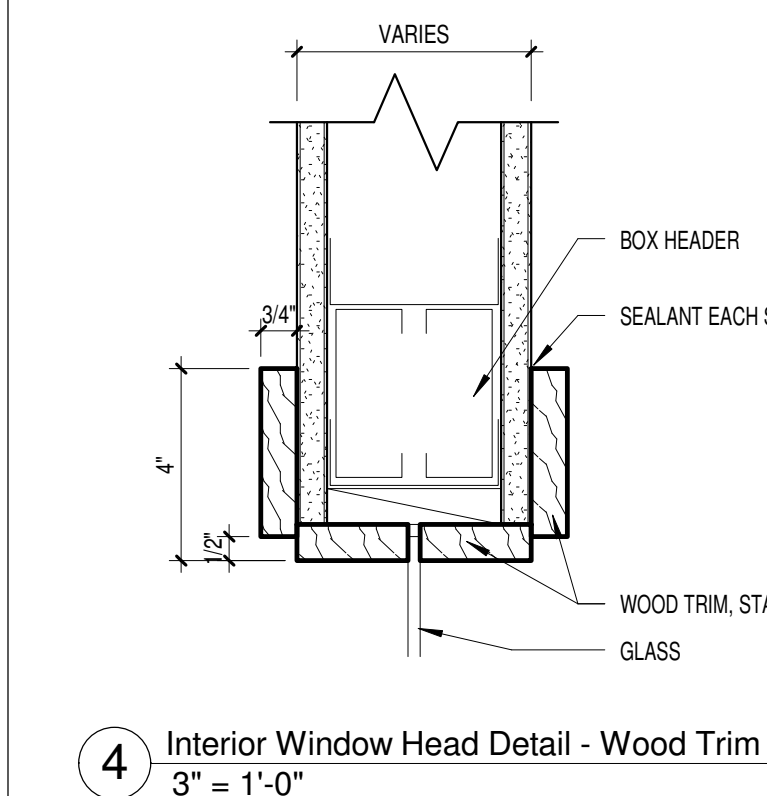

| GLAZING SCHEDULE: | | |
|-------------------|--|-----------|
| TYPE | DESCRIPTION | THICKNESS |
| GL-1 | INSULATED TEMPERED GLASS UNITS | 1" |
| GL-2 | CLEAR TEMPERED GLASS | 1/4" |
| GL-3 | WIRED FLAT GLASS | 1/4" |
| GL-4 | FIRE-RATED, SAFETY-RATED GLASS CERAMIC | 5/16" |

MATERIAL ABBREVIATIONS:
HM HOLLOW METAL
WD WOOD
AL ALUMINUM

| Door Schedule | | | | | | | | | | | |
|---------------|-------------|-------|--------|----------|----------------|------|------------|-------------|---------------|--|--|
| Level | Door Number | Size | | Material | Frame Material | Elev | Frame Type | Fire Rating | Hardware Type | | Comments |
| | | Width | Height | | | | | | | | |
| 2nd Floor | 2C126A | 3'-8" | 7'-0" | WD | HM | D3 | F1 | | R1C | | |
| 2nd Floor | 2C126B | 3'-0" | 7'-4" | WD | HM | D1 | F6 | | R3 | | COORD. UNDERCUT W/ MARBLE THRESHOLD THICKNESS. |
| 2nd Floor | 2C127A | 3'-8" | 7'-0" | WD | HM | D3 | F1 | | R1C | | |
| 2nd Floor | 2C127B | 3'-0" | 7'-4" | WD | HM | D1 | F6 | | R3 | | COORD. UNDERCUT W/ MARBLE THRESHOLD THICKNESS. |
| 2nd Floor | 2C128A | 3'-8" | 7'-0" | WD | HM | D3 | F1 | | R1C | | |
| 2nd Floor | 2C128B | 3'-0" | 7'-4" | WD | HM | D1 | F6 | | R3 | | COORD. UNDERCUT W/ MARBLE THRESHOLD THICKNESS. |
| 2nd Floor | 2C129A | 3'-6" | 7'-0" | WD | EXIST | D1 | EXIST | | USE EXISTING | | |
| 2nd Floor | 2C130A | 3'-8" | 7'-0" | WD | HM | D3 | F1 | | R1C | | |
| 2nd Floor | 2C130B | 3'-0" | 7'-4" | WD | HM | D1 | F6 | | R3 | | COORD. UNDERCUT W/ MARBLE THRESHOLD THICKNESS. |
| 2nd Floor | 2C131A | 3'-8" | 7'-0" | WD | HM | D3 | F1 | | R1C | | |
| 2nd Floor | 2C131B | 3'-0" | 7'-4" | WD | HM | D1 | F6 | | R3 | | COORD. UNDERCUT W/ MARBLE THRESHOLD THICKNESS. |
| 2nd Floor | 2C132A | 5'-0" | 7'-0" | WD | HM | D11 | F1 | | R1D | | |
| 2nd Floor | 2C132B | 5'-0" | 7'-4" | WD | HM | D10 | F6 | | R3A | | COORD. UNDERCUT W/ MARBLE THRESHOLD THICKNESS. |
| 2nd Floor | 2C134A | 3'-6" | 7'-0" | WD | EXIST | D1 | EXIST | | 4K | | REPLACE DOOR |
| 2nd Floor | 2C135A | 3'-6" | 7'-0" | WD | EXIST | D1 | EXIST | | USE EXISTING | | REPLACE DOOR |
| 2nd Floor | 2C136A | 3'-6" | 7'-0" | WD | EXIST | D1 | EXIST | | USE EXISTING | | REPLACE DOOR AND FLIP FRAME |
| 2nd Floor | 2D100A | 3'-6" | 7'-0" | WD | HM | D1 | F1 | 45 MIN | 5A | | |
| 2nd Floor | 2D100B | 3'-0" | 7'-0" | WD | HM | D1 | F1 | | 1C | | |
| 2nd Floor | 2D100C | 3'-0" | 7'-0" | WD | HM | D1 | F1 | 45 MIN | 5 | | |
| 2nd Floor | 2D103A | 3'-0" | 7'-0" | WD | HM | D1 | F1 | | 4 | | |
| 2nd Floor | 2D103B | 3'-0" | 7'-0" | WD | HM | D1 | F1 | | 2 | | |
| 2nd Floor | 2D104A | 3'-8" | 7'-0" | WD | HM | D1 | F1 | 45 MIN | 5 | | |
| 2nd Floor | 2D105A | 3'-8" | 7'-0" | WD | HM | D1 | F1 | | 5A | | |
| 2nd Floor | 2D105B | 4'-0" | 7'-0" | WD | HM | D2 | F1 | | 1B | | |
| 2nd Floor | 2D106A | 3'-0" | 7'-0" | WD | HM | D1 | F1 | | 5A | | |
| 2nd Floor | 2D107A | 3'-0" | 7'-0" | WD | HM | D1 | F1 | | 5B | | |
| 2nd Floor | 2D108A | 5'-0" | 7'-0" | WD | HM | D11 | F1 | | R1D | | |
| 2nd Floor | 2D108B | 5'-0" | 7'-4" | WD | HM | D10 | F6 | | R3A | | COORD. UNDERCUT W/ MARBLE THRESHOLD THICKNESS. |
| 2nd Floor | 2D109A | 3'-8" | 7'-0" | WD | HM | D3 | F1 | | R1C | | |
| 2nd Floor | 2D109B | 3'-0" | 7'-4" | WD | HM | D1 | F6 | | R3 | | COORD. UNDERCUT W/ MARBLE THRESHOLD THICKNESS. |
| 2nd Floor | 2D110A | 3'-8" | 7'-0" | WD | HM | D3 | F1 | | R1C | | |
| 2nd Floor | 2D110B | 3'-0" | 7'-4" | WD | HM | D1 | F6 | | R3 | | COORD. UNDERCUT W/ MARBLE THRESHOLD THICKNESS. |
| 2nd Floor | 2D111A | 3'-6" | 7'-0" | WD | EXIST | D1 | EXIST | | USE EXISTING | | |
| 2nd Floor | 2D113A | 3'-7" | 7'-0" | AL | AL | D8 | STOREFRONT | | SH-4C | | PUSH PLATE DOOR OPERATOR |
| 2nd Floor | 2D114A | 3'-8" | 7'-0" | WD | HM | D3 | F1 | | R1C | | |
| 2nd Floor | 2D114B | 3'-0" | 7'-4" | WD | HM | D1 | F6 | | R3 | | COORD. UNDERCUT W/ MARBLE THRESHOLD THICKNESS. |
| 2nd Floor | 2D115A | 3'-8" | 7'-0" | WD | HM | D3 | F1 | | R1C | | |
| 2nd Floor | 2D115B | 3'-0" | 7'-4" | WD | HM | D1 | F6 | | R3 | | COORD. UNDERCUT W/ MARBLE THRESHOLD THICKNESS. |
| 2nd Floor | 2D116A | 3'-8" | 7'-0" | WD | HM | D3 | F1 | | R1C | | |
| 2nd Floor | 2D116B | 3'-0" | 7'-4" | WD | HM | D1 | F6 | | R3 | | COORD. UNDERCUT W/ MARBLE THRESHOLD THICKNESS. |
| 2nd Floor | 2D117A | 3'-8" | 7'-0" | WD | HM | D3 | F1 | | R1C | | |
| 2nd Floor | 2D117B | 3'-0" | 7'-4" | WD | HM | D1 | F6 | | R3 | | COORD. UNDERCUT W/ MARBLE THRESHOLD THICKNESS. |
| 2nd Floor | 2D118A | 3'-8" | 7'-0" | WD | HM | D3 | F1 | | R1C | | |
| 2nd Floor | 2D118B | 3'-0" | 7'-4" | WD | HM | D1 | F6 | | R3 | | COORD. UNDERCUT W/ MARBLE THRESHOLD THICKNESS. |
| 2nd Floor | 2D119A | 3'-8" | 7'-0" | WD | HM | D3 | F1 | | R1C | | |
| 2nd Floor | 2D119B | 3'-0" | 7'-4" | WD | HM | D1 | F6 | | R3 | | COORD. UNDERCUT W/ MARBLE THRESHOLD THICKNESS. |
| 2nd Floor | 2D120A | 3'-0" | 7'-0" | WD | EXIST | D1 | EXIST | | 4G | | REPLACE DOOR |
| 2nd Floor | 2D121A | 3'-0" | 7'-0" | WD | EXIST | D1 | EXIST | | 3K | | REPLACE DOOR |
| 2nd Floor | 2D122A | 6'-0" | 7'-0" | WD | EXIST | D6 | EXIST | | RTA | | REPLACE DOOR |
| 2nd Floor | 2D123A | 3'-0" | 7'-0" | WD | HM | D3 | F1 | | 5A | | |
| 2nd Floor | 2D125A | 3'-8" | 7'-0" | WD | HM | D3 | F1 | | R1C | | |
| 2nd Floor | 2D125B | 3'-0" | 7'-4" | WD | HM | D1 | F6 | | R3 | | COORD. UNDERCUT W/ MARBLE THRESHOLD THICKNESS. |
| 2nd Floor | 2D126A | 3'-8" | 7'-0" | WD | HM | D3 | F1 | | R1C | | |
| 2nd Floor | 2D126B | 3'-0" | 7'-4" | WD | HM | D1 | F6 | | R3 | | COORD. UNDERCUT W/ MARBLE THRESHOLD THICKNESS. |
| 2nd Floor | 2D127A | 3'-8" | 7'-0" | WD | HM | D3 | F1 | | R1C | | |
| 2nd Floor | 2D127B | 3'-0" | 7'-4" | WD | HM | D1 | F6 | | R3 | | COORD. UNDERCUT W/ MARBLE THRESHOLD THICKNESS. |
| 2nd Floor | 2D128A | 3'-8" | 7'-0" | WD | HM | D3 | F1 | | R1C | | |
| 2nd Floor | 2D128B | 3'-0" | 7'-4" | WD | HM | D1 | F6 | | R3 | | COORD. UNDERCUT W/ MARBLE THRESHOLD THICKNESS. |
| 2nd Floor | 2D129A | 3'-8" | 7'-0" | WD | HM | D3 | F1 | | R1C | | |
| 2nd Floor | 2D129B | 3'-0" | 7'-4" | WD | HM | D1 | F6 | | R3 | | COORD. UNDERCUT W/ MARBLE THRESHOLD THICKNESS. |
| 2nd Floor | 2D130A | 3'-8" | 7'-0" | WD | HM | D3 | F1 | | R1C | | |
| 2nd Floor | 2D130B | 3'-0" | 7'-4" | WD | HM | D1 | F6 | | R3 | | COORD. UNDERCUT W/ MARBLE THRESHOLD THICKNESS. |
| 2nd Floor | 2D131A | 3'-8" | 7'-0" | WD | HM | D3 | F1 | | R1C | | |
| 2nd Floor | 2D131B | 3'-0" | 7'-4" | WD | HM | D1 | F6 | | R3 | | COORD. UNDERCUT W/ MARBLE THRESHOLD THICKNESS. |
| 2nd Floor | 2D132A | 5'-0" | 7'-0" | WD | HM | D11 | F1 | | R1D | | |
| 2nd Floor | 2D132B | 5'-0" | 7'-4" | WD | HM | D10 | F6 | | R3A | | COORD. UNDERCUT W/ MARBLE THRESHOLD THICKNESS. |
| 2nd Floor | 2D133A | 6'-0" | 7'-0" | WD | EXIST | D2 | | | USE EXISTING | | |
| 2nd Floor | 2D134A | 3'-6" | 7'-0" | WD | EXIST | D1 | EXIST | | 4K | | REPLACE DOOR |
| 2nd Floor | 2D135A | 3'-0" | 7'-0" | WD | EXIST | D1 | EXIST | | USE EXISTING | | REPLACE DOOR |
| 2nd Floor | 2D136A | 3'-0" | 7'-0" | WD | EXIST | D1 | EXIST | | USE EXISTING | | REPLACE DOOR AND FLIP FRAME |
| 2nd Floor | 2D137A | 7'-0" | 7'-0" | WD | HM | D5 | F1 | | RS4 | | POCKET DOORS |
| 2nd Floor | 2D138A | 3'-0" | 7'-0" | WD | HM | D6 | F1 | | 3K | | |
| 2nd Floor | 2S3A | 3'-6" | 7'-0" | WD | EXIST | D1 | EXIST | 45 MIN | USE EXISTING | | REPLACE DOOR AND SEALS |
| 2nd Floor | 2S4A | 3'-6" | 7'-0" | WD | EXIST | D1 | EXIST | | USE EXIST | | |
| 2nd Floor | 2S5A | 3'-6" | 7'-0" | WD | EXIST | D1 | EXIST | 45 MIN | USE EXISTING | | REPLACE DOOR AND SEALS |
| 2nd Floor | C2-7A | 7'-0" | 7'-0" | WD | EXIST | D2 | EXIST | 20 MIN | SH-10B | | REPLACE DOOR AND SEALS |
| 2nd Floor | C2-26A | 7'-4" | 7'-0" | WD | HM | D9 | F1 | 20 MIN | SH-100 | | HOLD OPEN |
| 2nd Floor | C2-31A | 7'-4" | 7'-0" | WD | HM | D6 | F1 | 20 MIN | SH-10B | | PUSH PLATE DOOR OPERATOR |
| 2nd Floor | BC153A | 3'-0" | 7'-4" | HM | HM | D4 | F1 | 90 MIN | E3 | | |
| Ground Floor | BC154A | 4'-0" | 7'-0" | AL | AL | D8 | STOREFRONT | | SH-4C | | PUSH PLATE DOOR OPERATOR |