


NOTE: SHADED AREA INDICATES EXISTING BUILDING

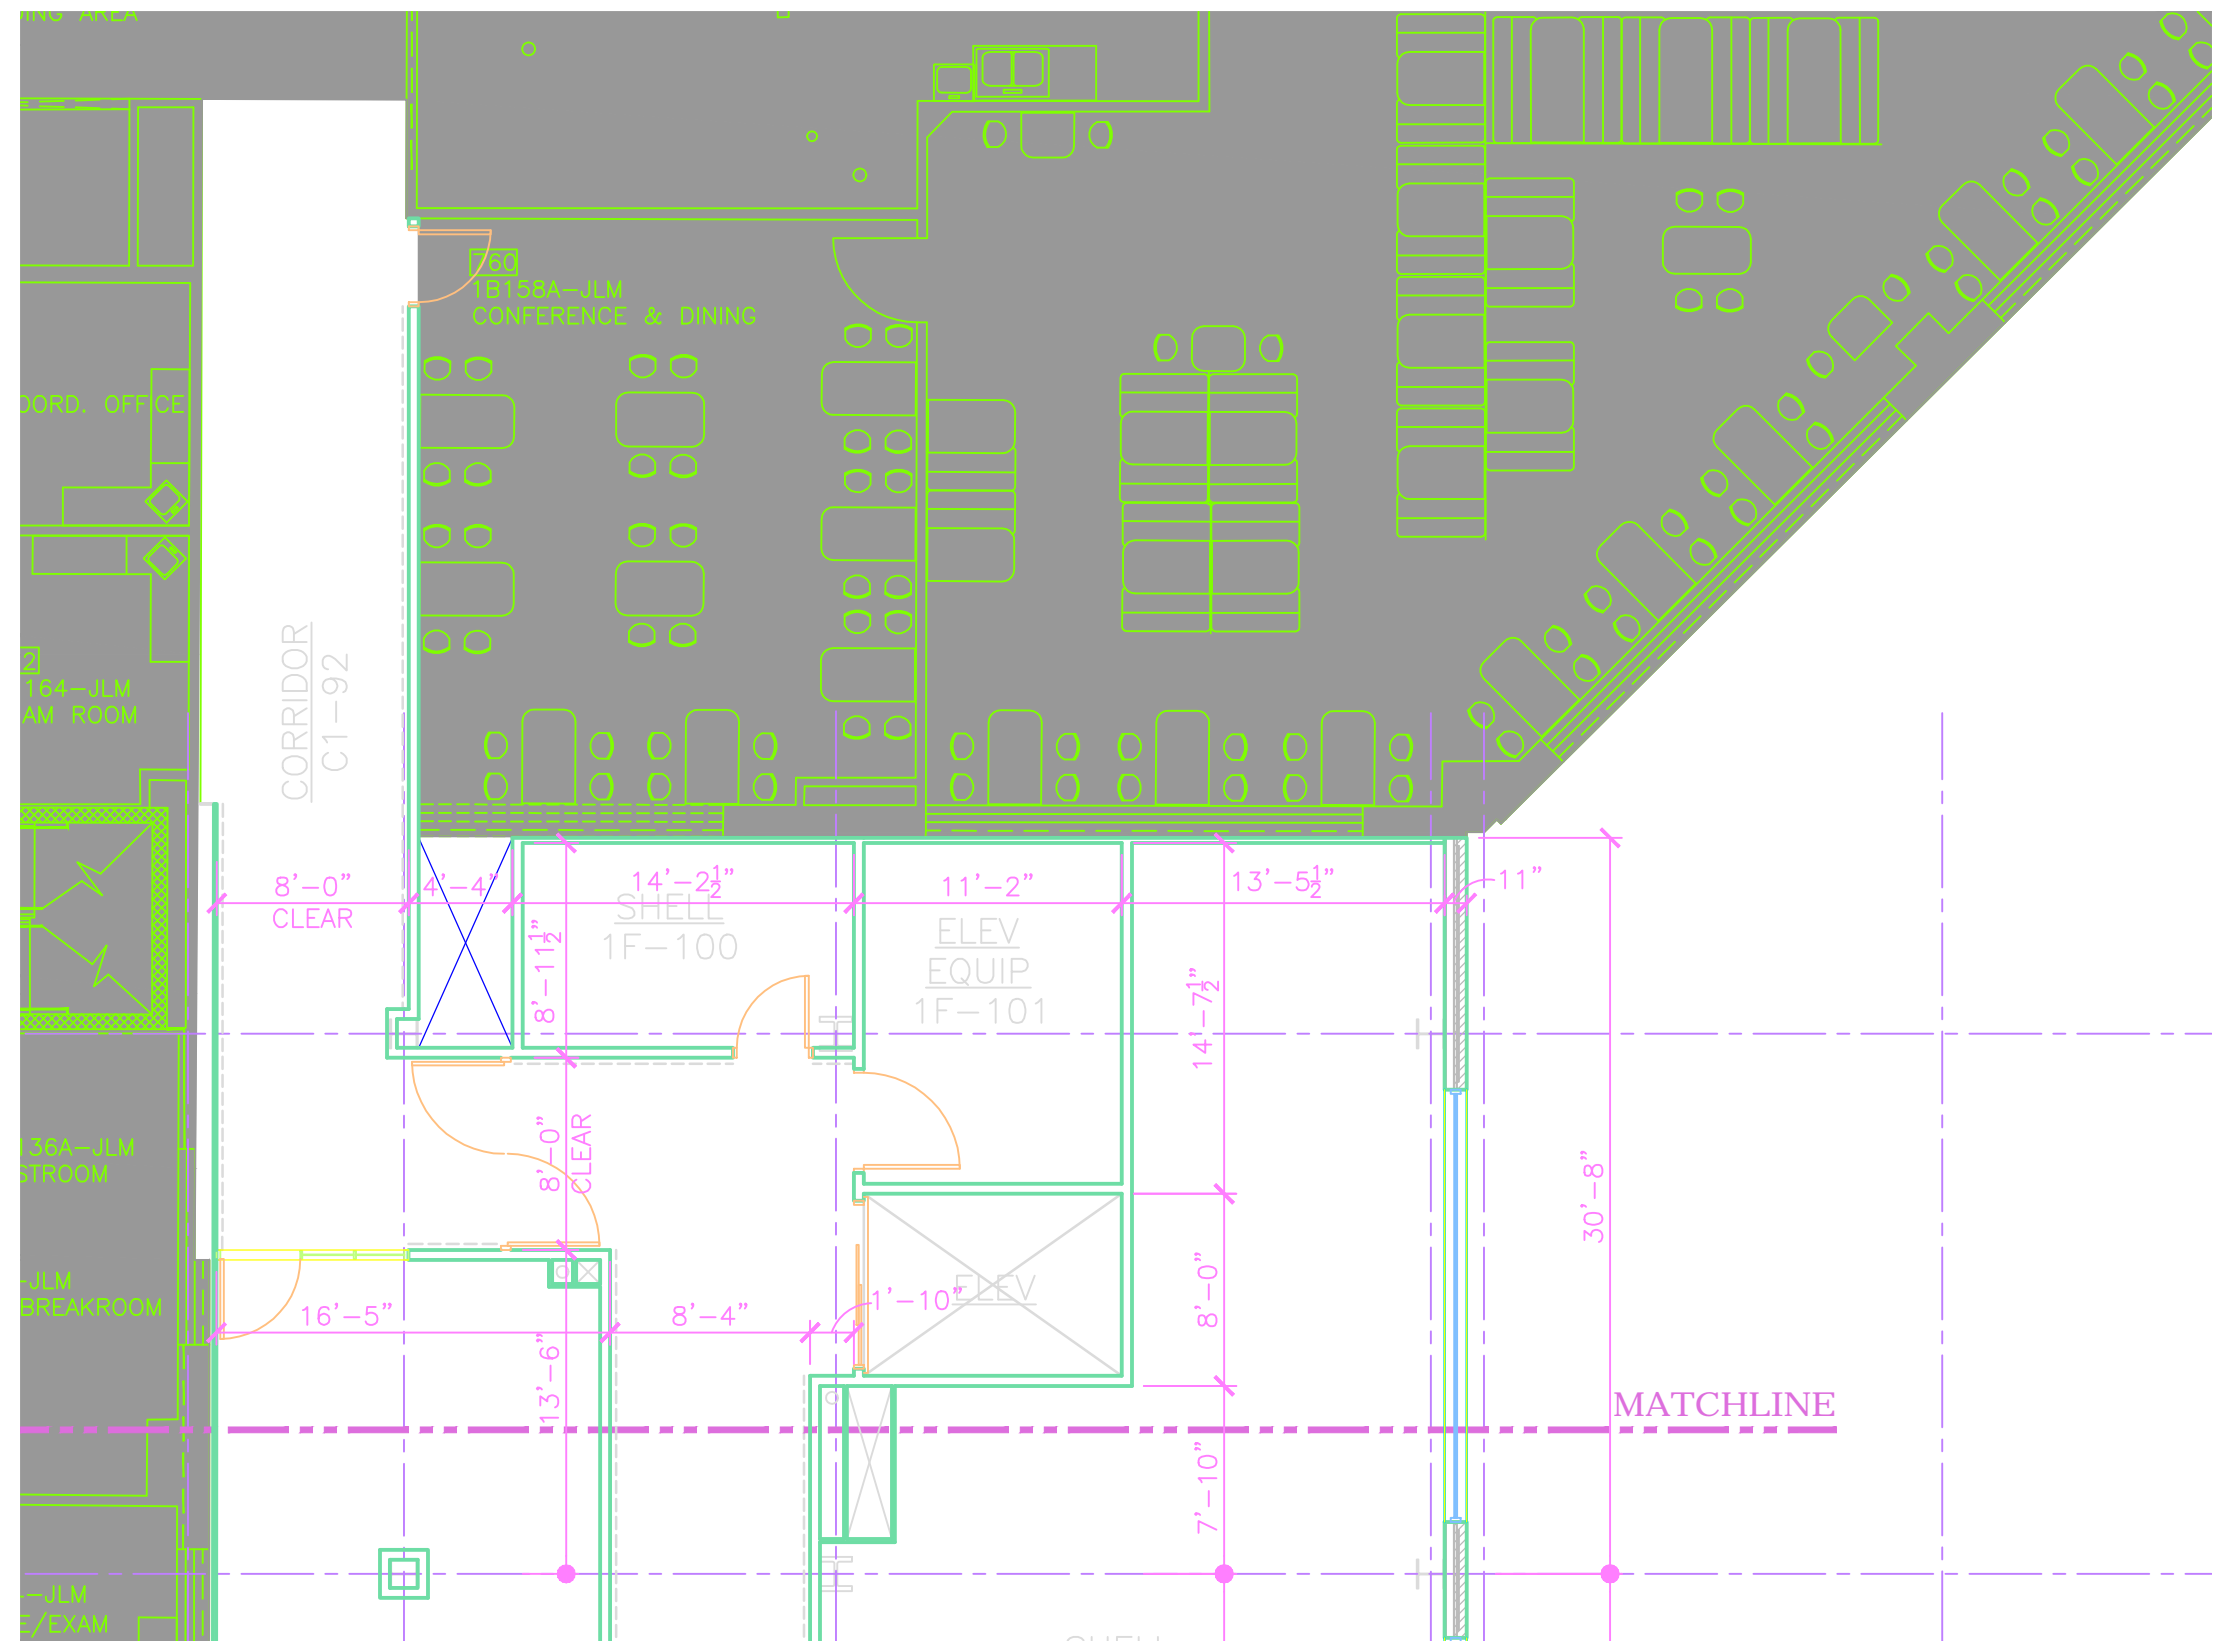

2 1ST FLOOR DIMENSION PLAN - CONTINUED  
1/8"=1'-0"

1 1ST FLOOR DIMENSION PLAN  
1/8"=1'-0"

|                                   |  |
|-----------------------------------|--|
| Approved: Medical Center Director | Approved: Facility Planner                   |
| Approved: Associate Director      | Approved: Chief Engineer                     |
| Approved: Chief Of Staff          | Approved: Women Veterans Program Coordinator |



Taggart Foster-Currence Gray Architects, Inc.  
4500 Burrow Drive  
North Little Rock, AR 72116  
Phone: 501-758-7443  
Fax: 501-753-7309  
www.taggarch.com

1ST FLOOR  
DIMENSION PLAN

Project Title  
JLM Memorial Veteran's Hospital - Expand MICU

|                 |         |         |
|-----------------|---------|---------|
| Building Number | Checked | Revised |
| 1-JLM           | J.M.    | P&D     |

Location  
CAVHS Little Rock, AR

Date  
NOV 2013

Project No.  
XXXXX

DRAWING NO.  
A3.1R

Dwg 5 Of 10

