


POLICE ROOM

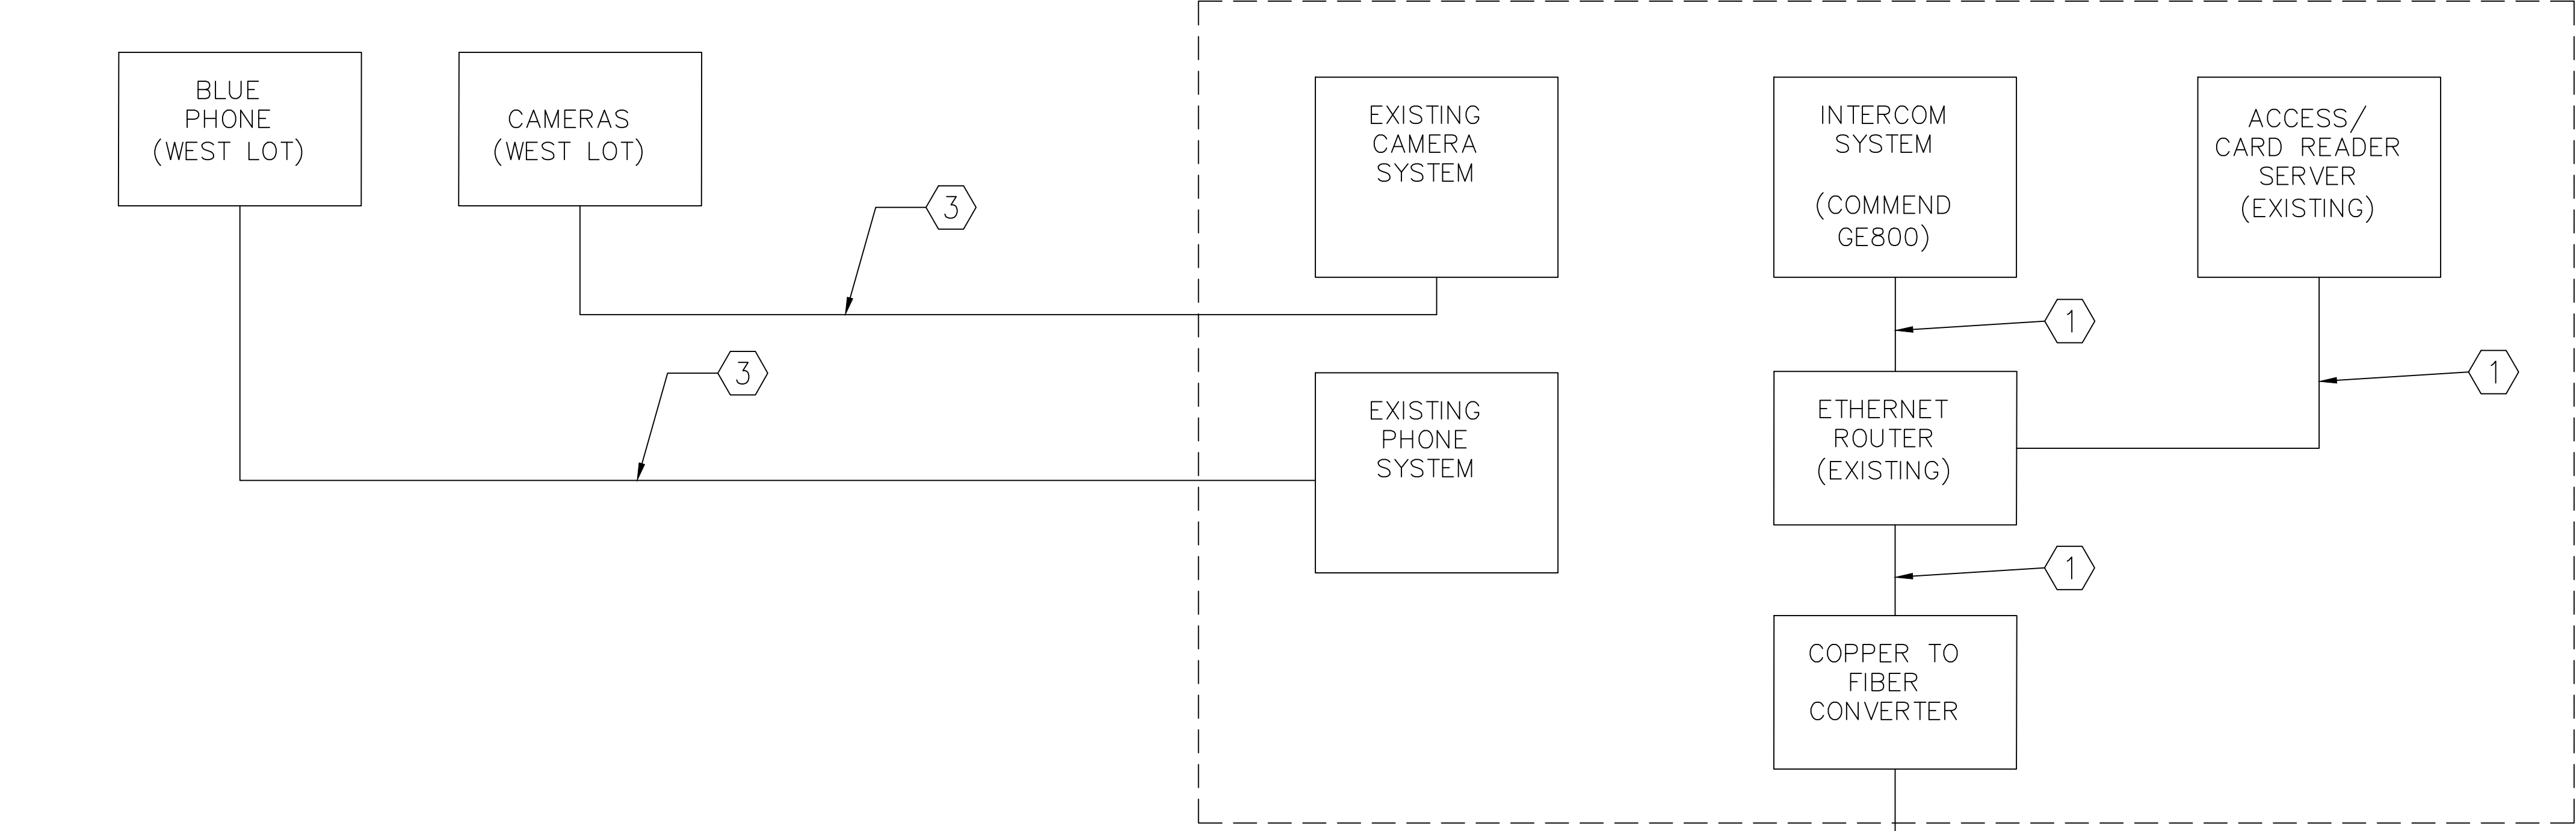

ADDENDUM #1-TYPICAL SYSTEM ARCHITECTURE


PROJECT: VA249-14-B-0154, IMPROVE PARKING ACCESSIBILITY AND CONTROLS

DATE: MARCH 6, 2014

ELECTRICAL KEY NOTES :

- ① WIRING PER MANUFACTURER SPECIFICATIONS
- ② FIBER
- ③ TWISTED PAIR
- ④ NEW AT AREAS #1&2, EXISTING AT ALL OTHER LOCATIONS
- ⑤ ONLY ONE GATE ARM AT AREA #2

TYPICAL GATE

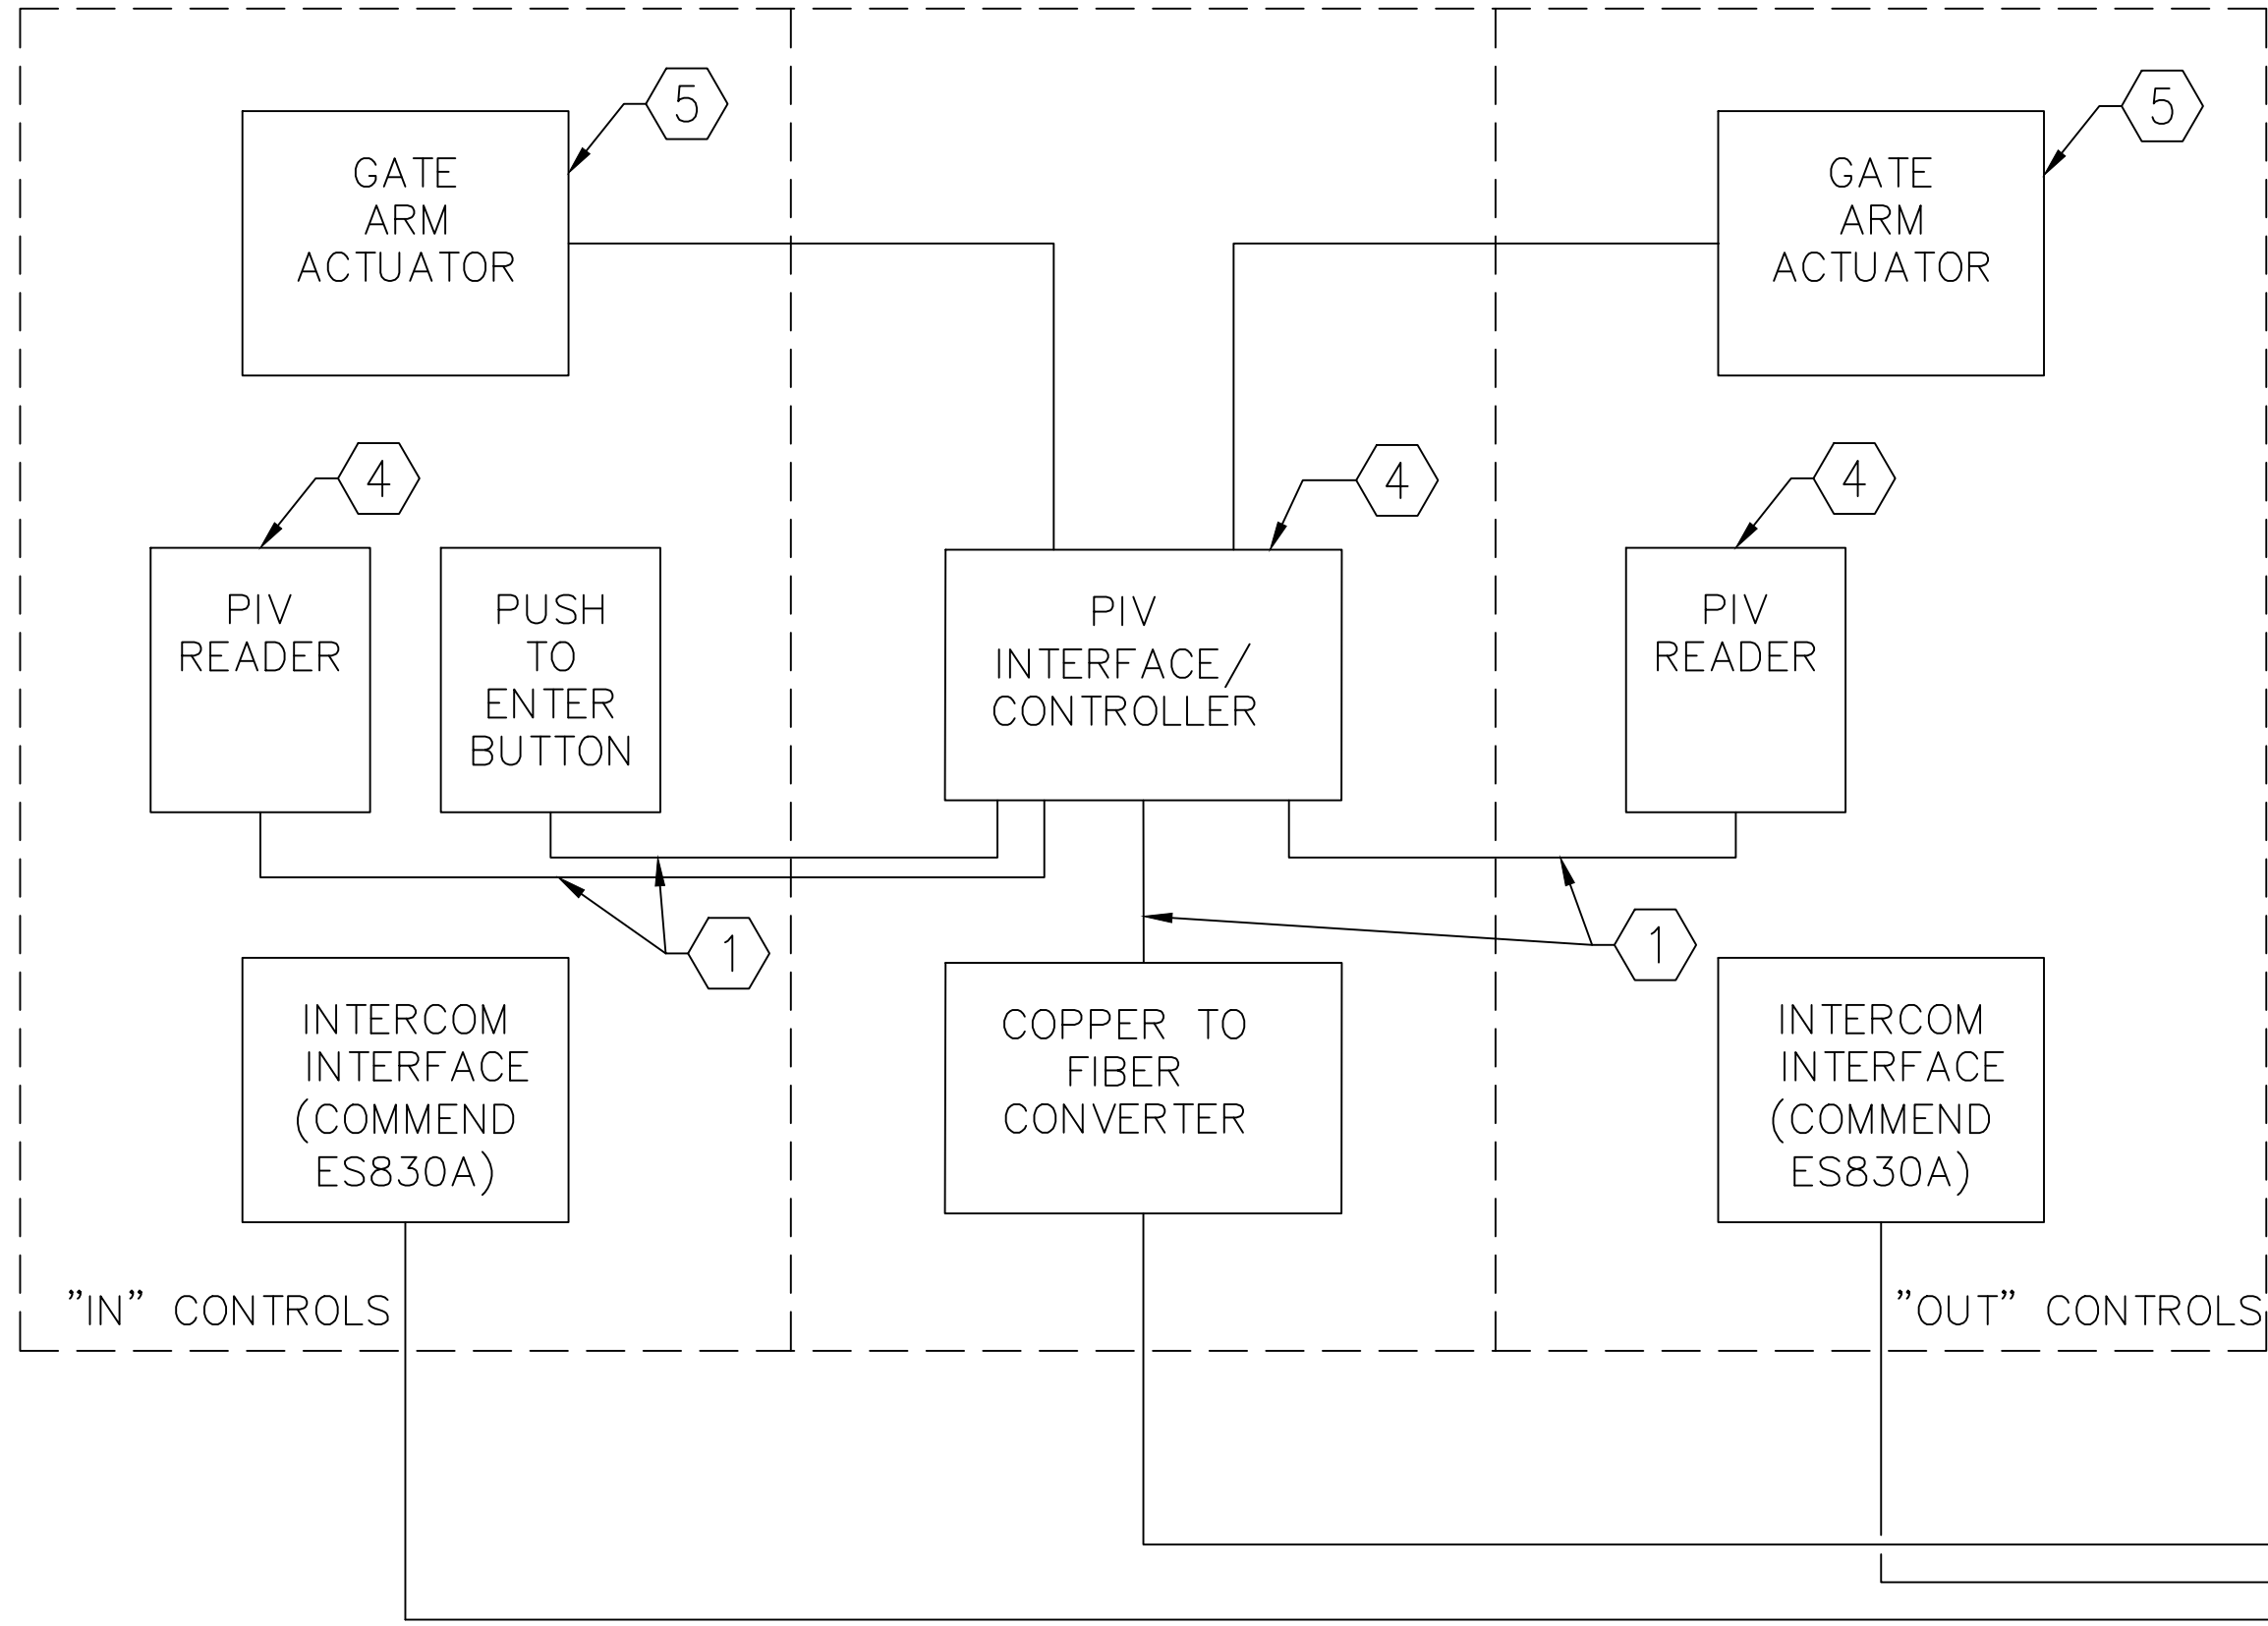

GARAGE BASEMENT ELEC RM

