


Revisions

1	DATE	DESCRIPTION

DATE

NOTES:

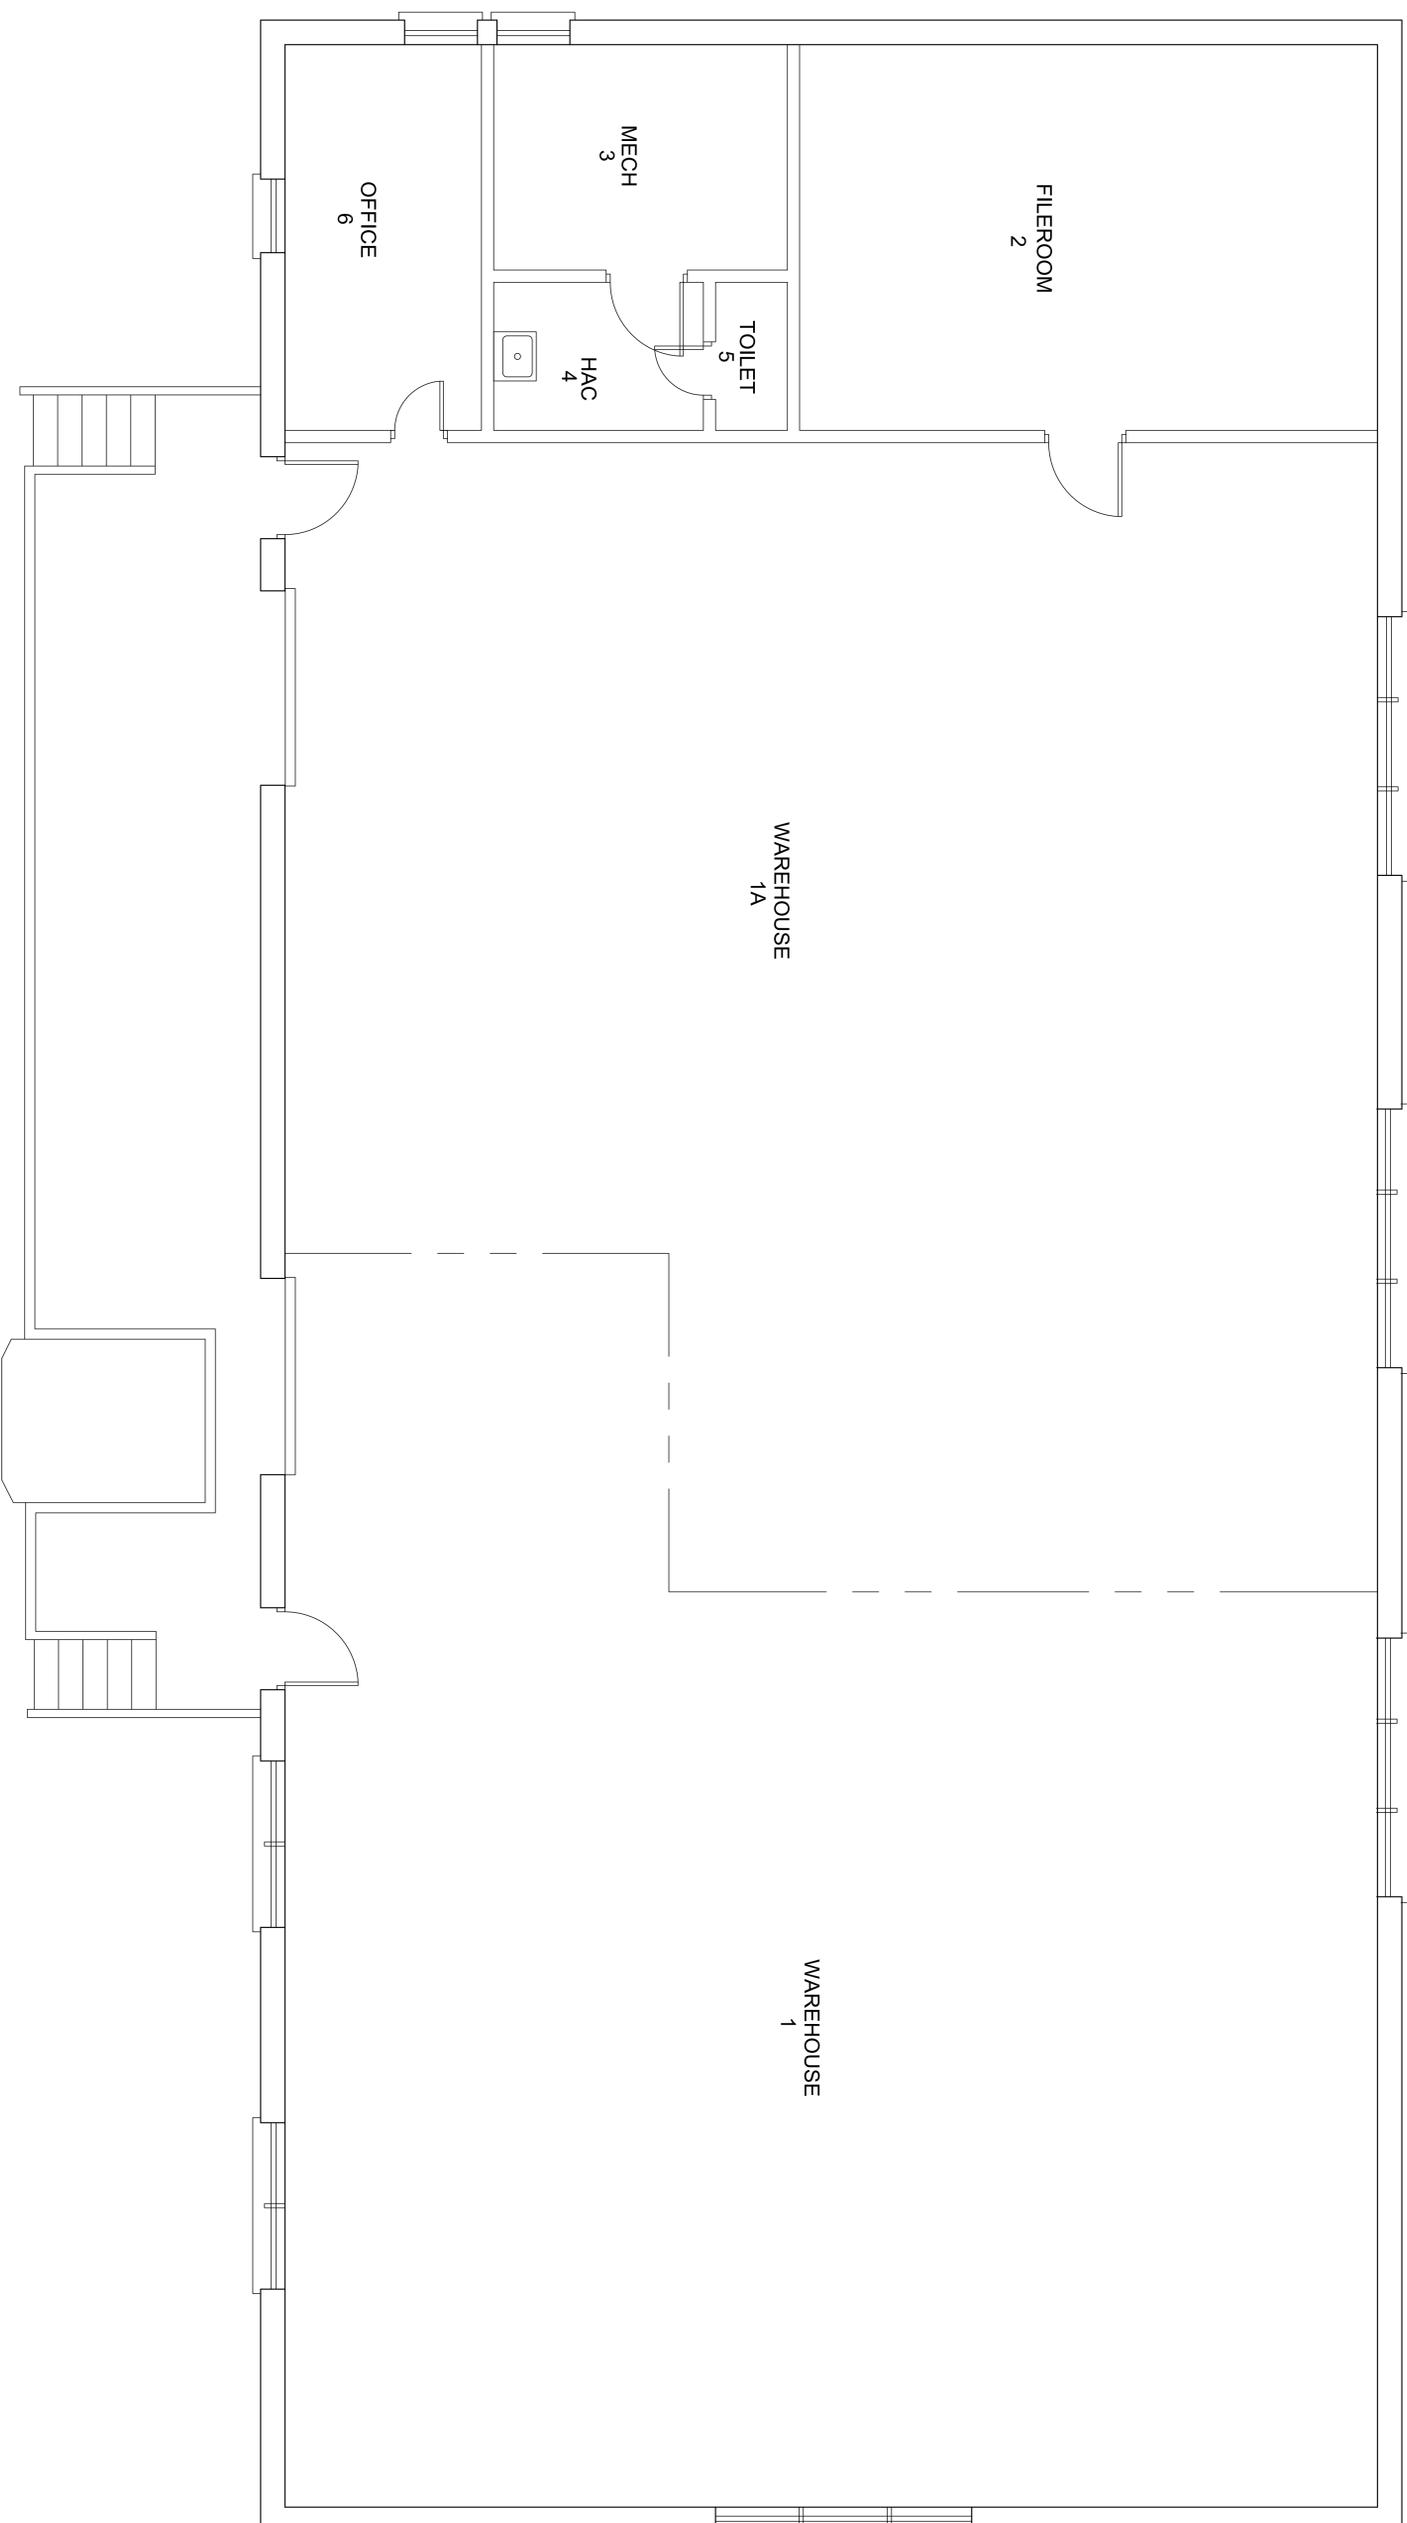

NOTES:

Approved:

PROGRAM MANAGER, PROJECTS	_____
SAFETY/INDUSTRIAL HYGIENE	_____
HEALTH SYSTEMS SPECIALIST	_____
MAINTENANCE SUPERVISOR	_____
MAINTENANCE FOREMAN	_____
MAINTENANCE FOREMAN	_____

Drawing Title

BUILDING 52

Approved: Service Engineer _____

Approved: Service Director _____

Project Title

CORRECT PHYSICAL SECURITY DEFICIENCIES

Building Number: B52

Location: VAMC BLDGX1 MS

Checked: _____

Drawn: _____

Date: 12/19/13

Project No: 520-14-110

DRAWING NO: 52-AR1

Page 1 of 1



Department of Veterans Affairs

F | E | D | C | B | A