


Revisions
Date

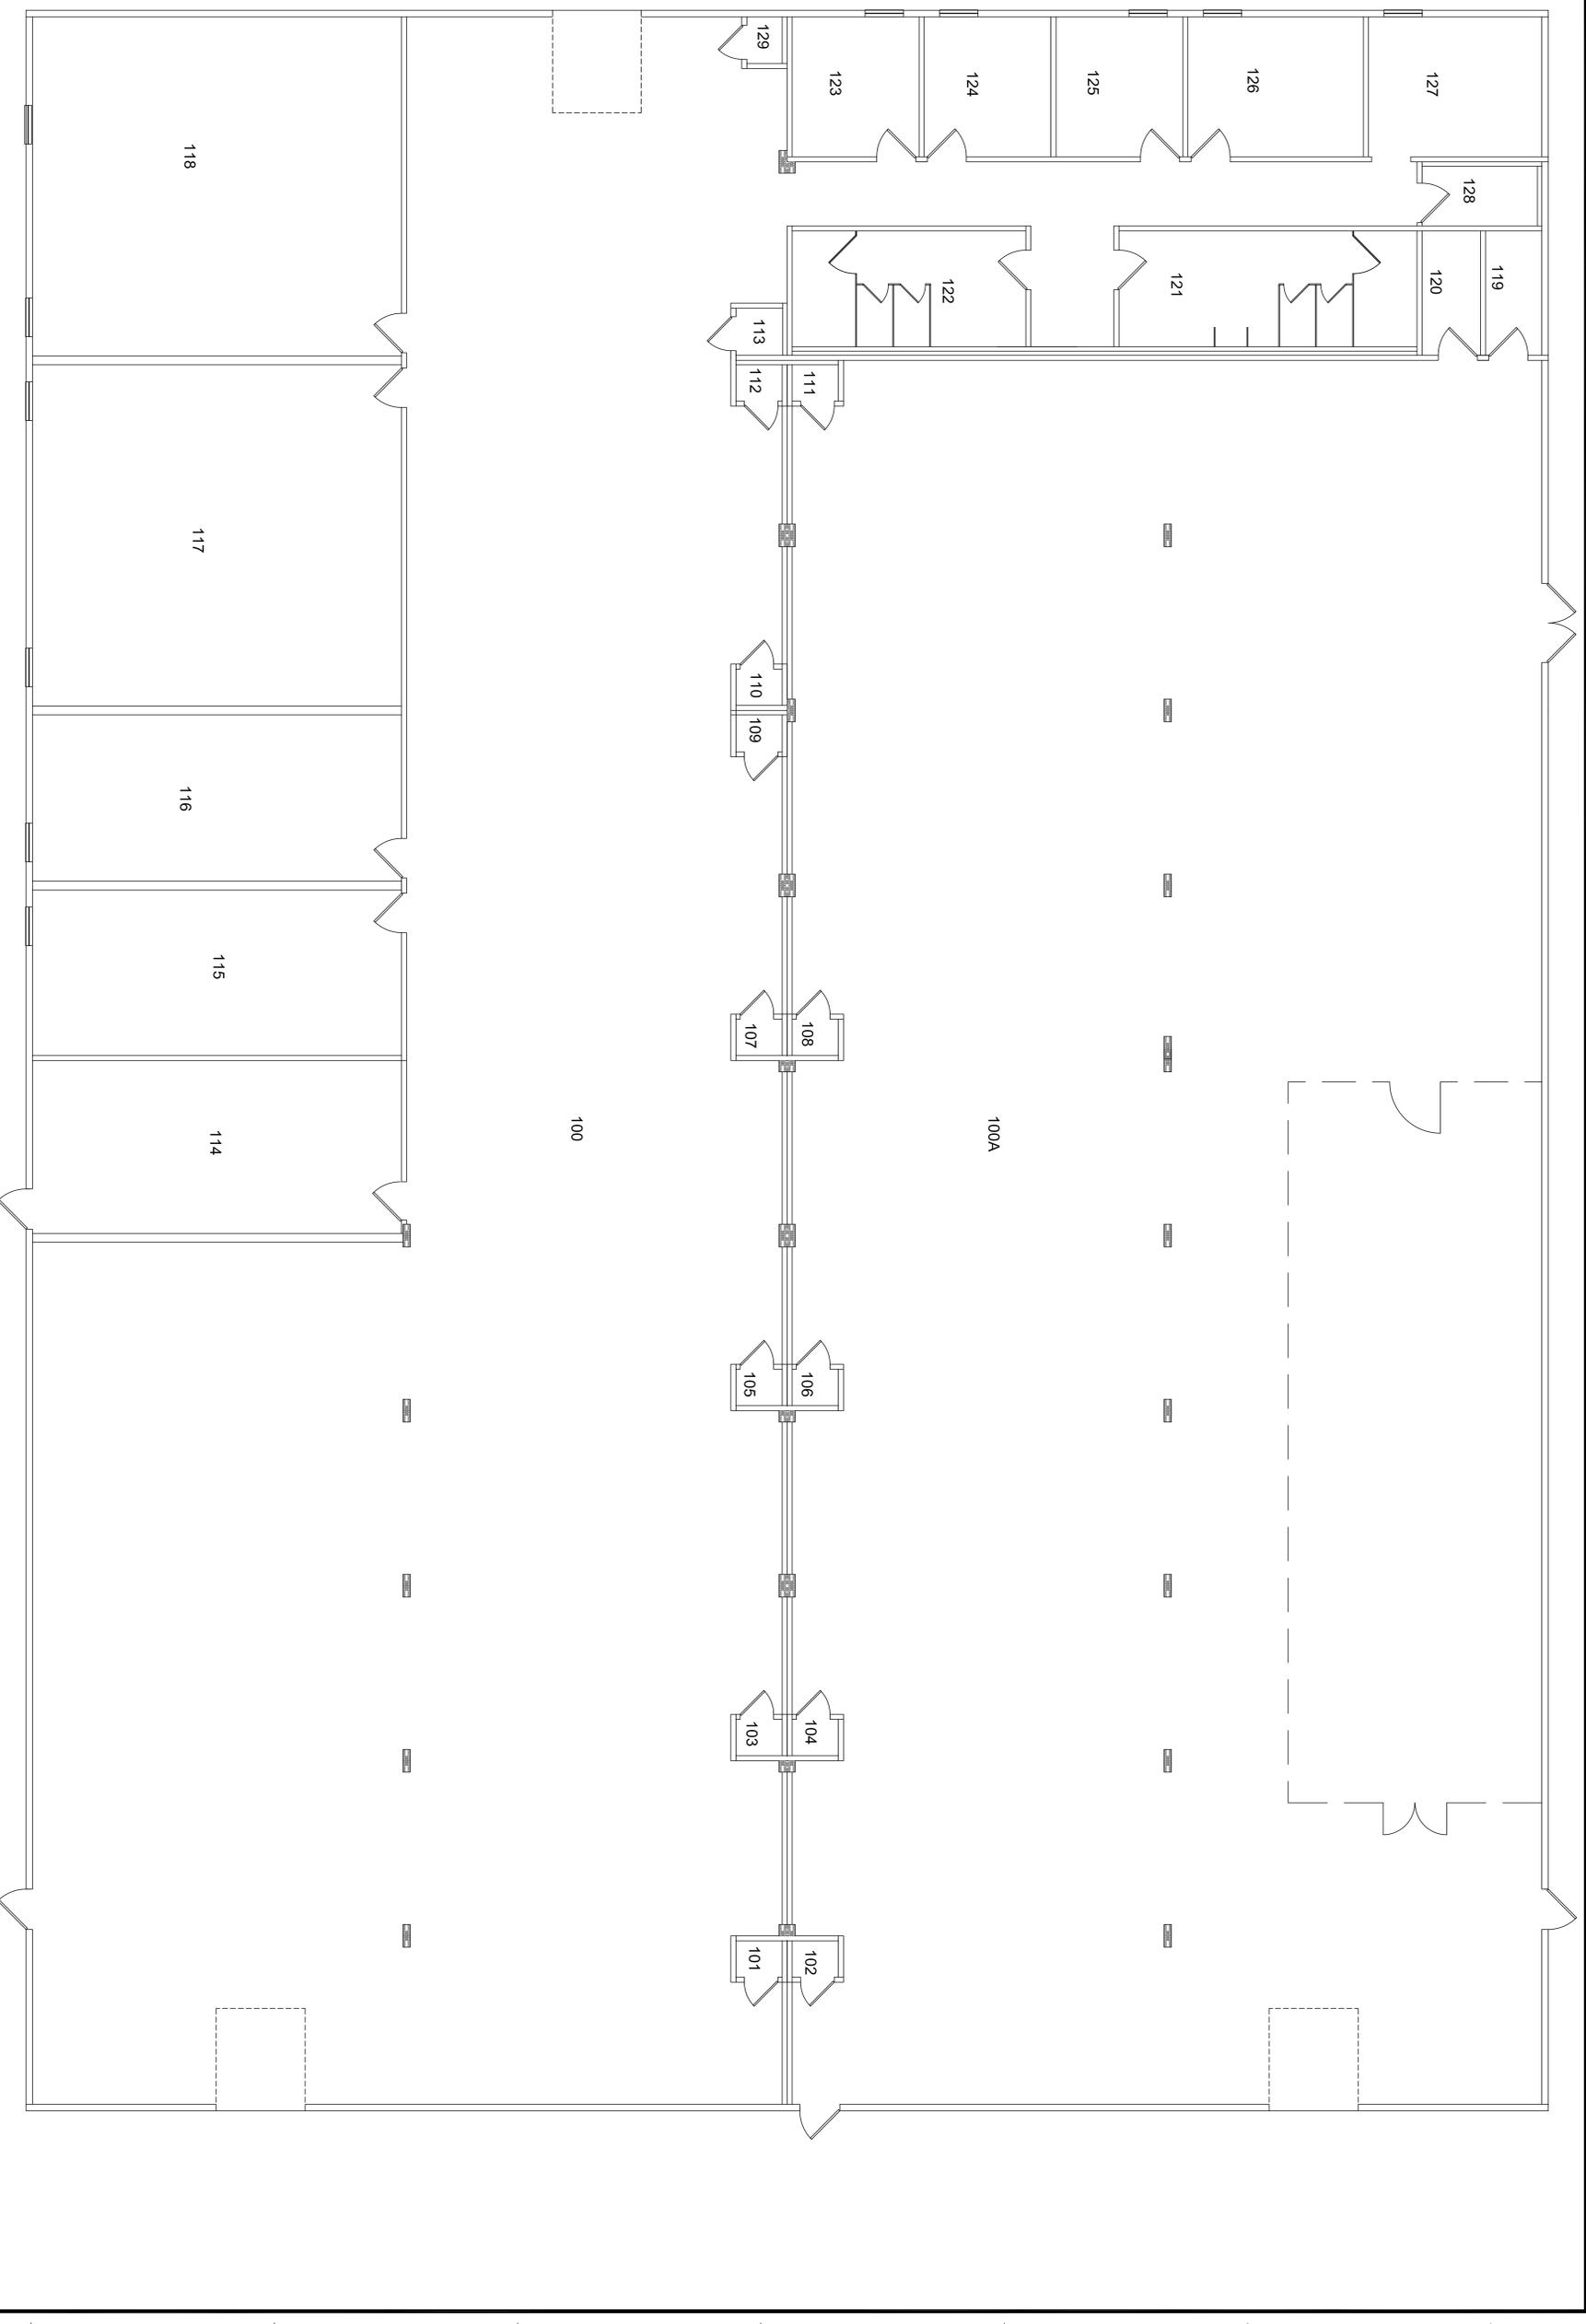

1
2
3
4
5

Approved:
PROGRAM MANAGER, PROJECTS
SAFETY/INDUSTRIAL HYGIENE
HEALTH SYSTEMS SPECIALIST
MAINTENANCE SUPERVISOR
MAINTENANCE FOREMAN
MAINTENANCE FOREMAN

Drawing Title
**BUILDING T-103
FMS/EMS WAREHOUSE**

Project Title
**CORRECT PHYSICAL
SECURITY DEFICIENCIES**

Date: 12/19/13
Project No: 520-14-110
Drawing No: T103-AR1
Page 1 of 1



F | E | D | C | B | A