
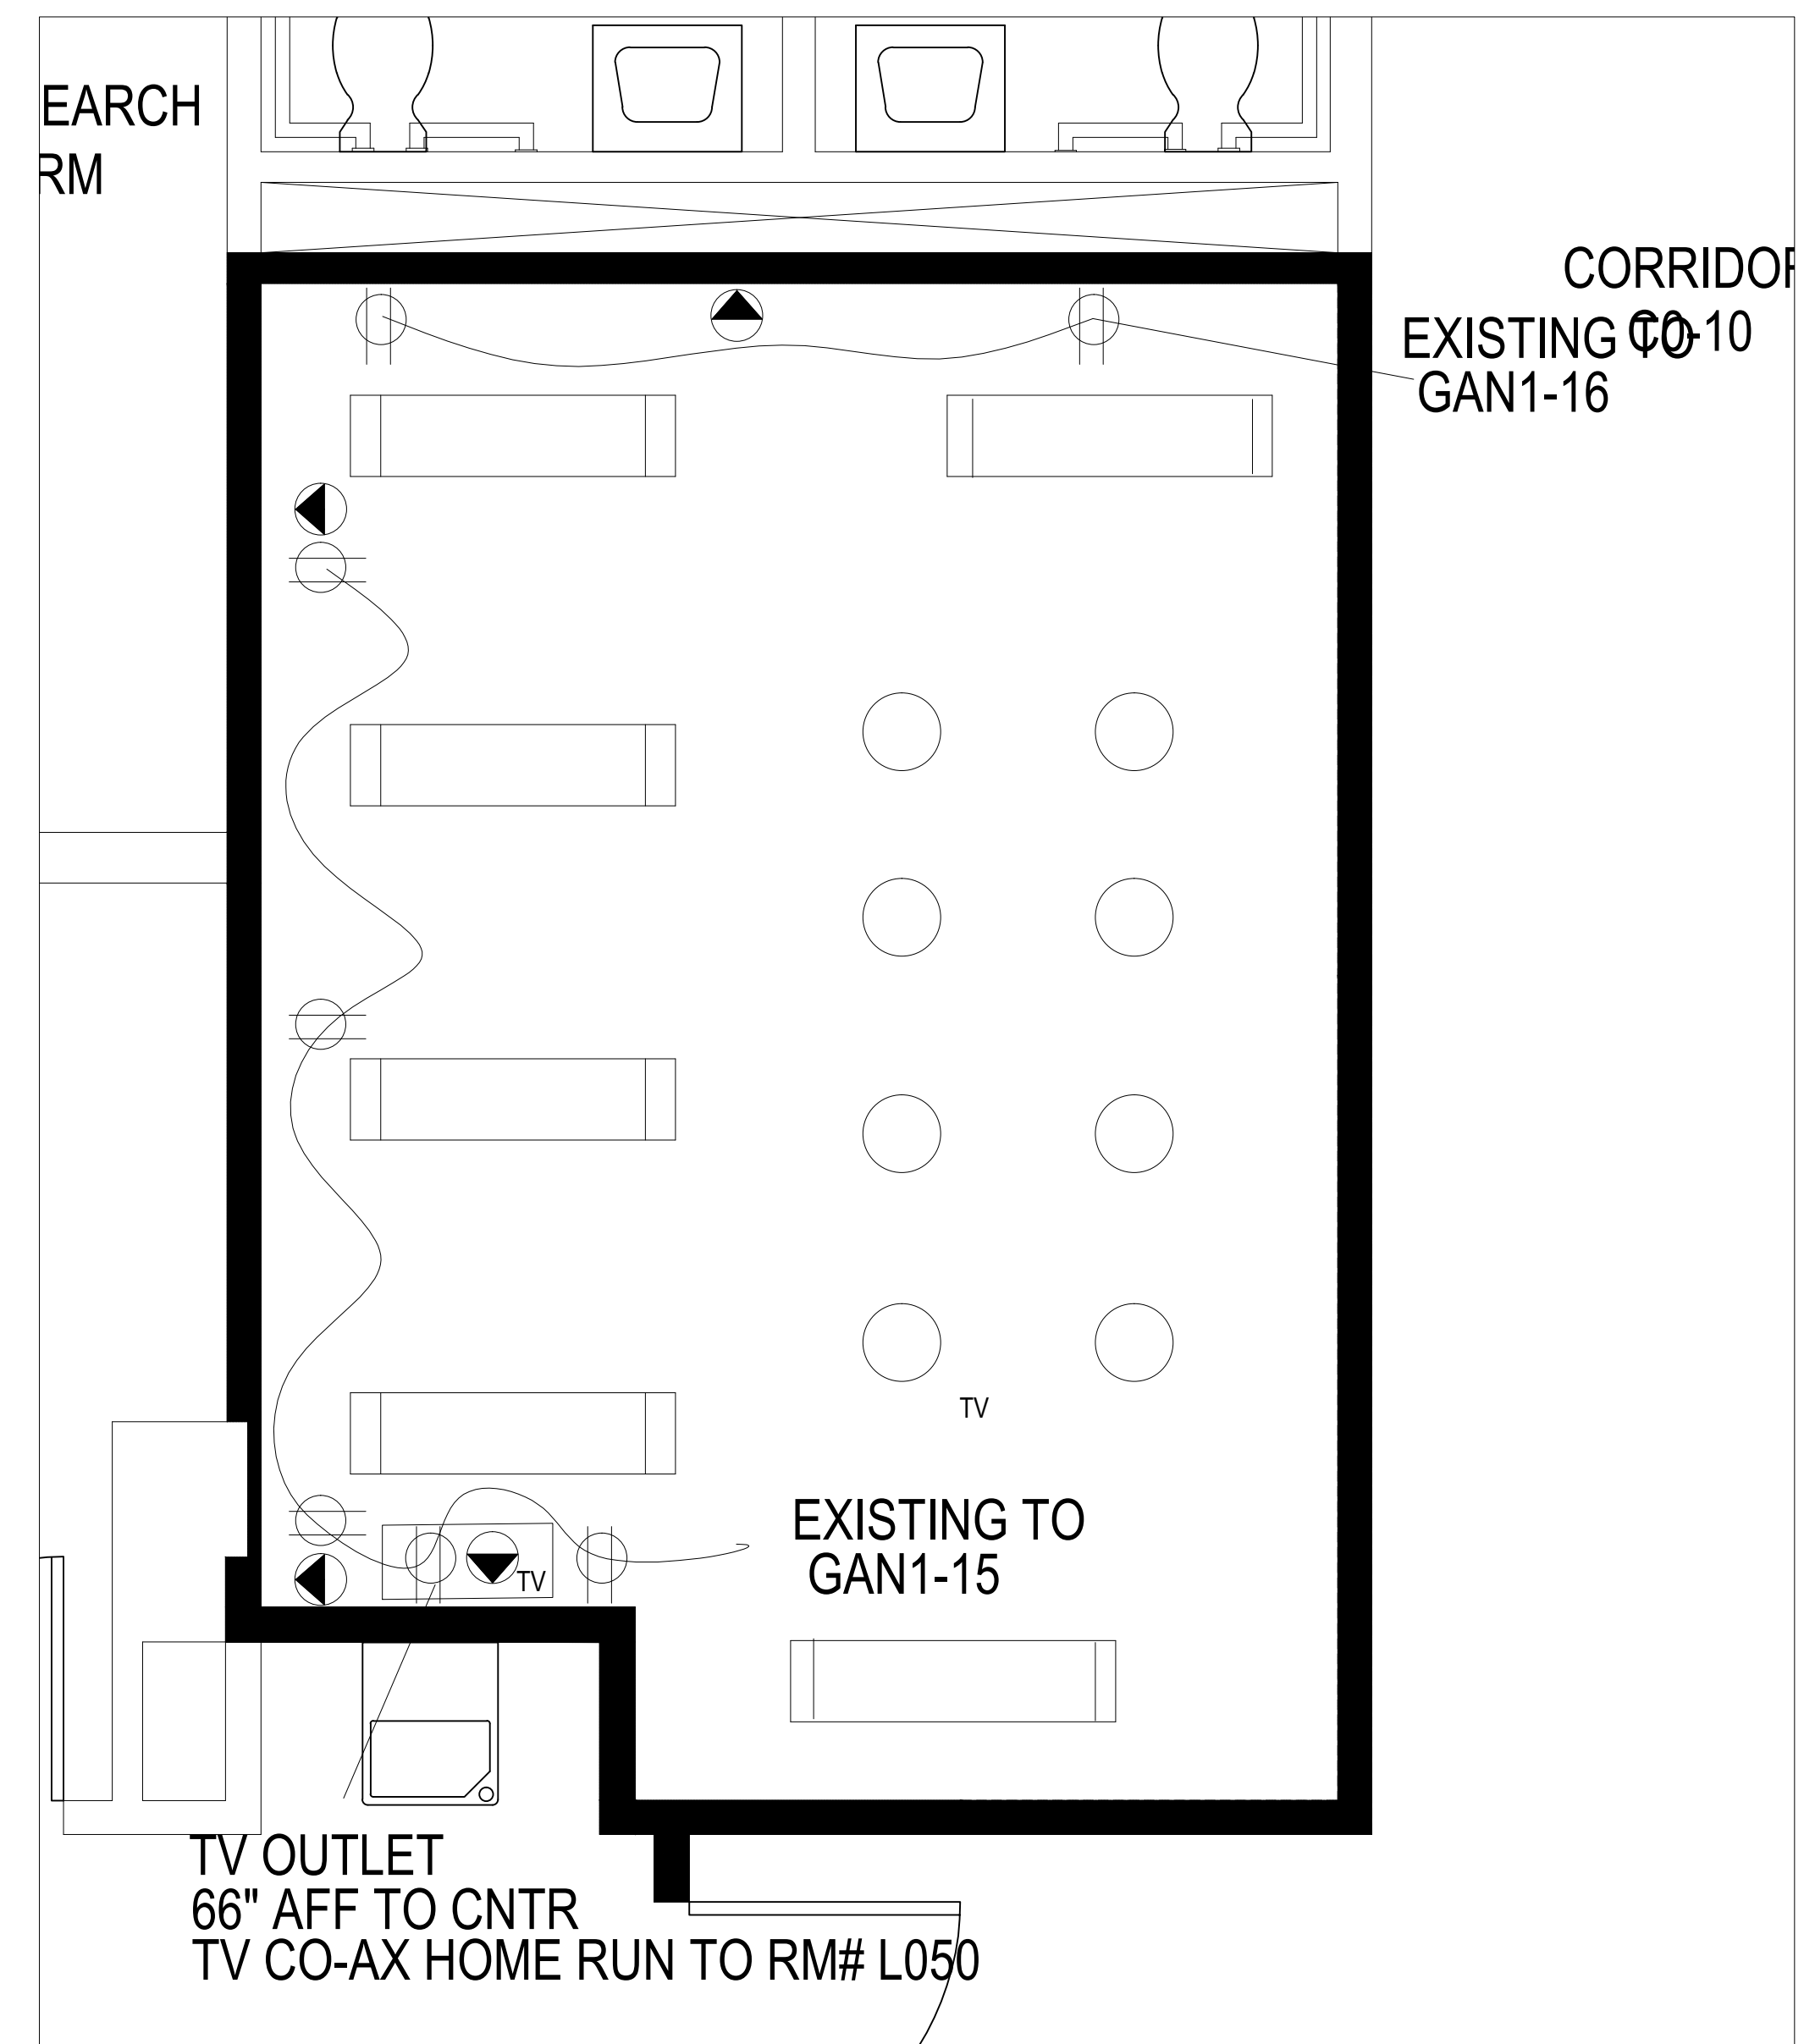
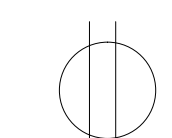
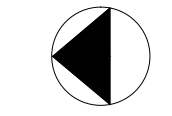


2 POWER AND DATA
Scale: 1/8"=1'-0"

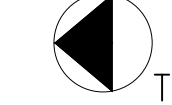

1 POWER AND DATA WAITING ROOM
DETAIL 1
Scale: 1/2"=1'-0"

LEGEND

-  DUPLEX RECEPTICLE
-  TRI PLEX DATA JACK
-  TV JACK

REVISIONS		BY
#		

BUILDING204
EXPAND AUDIOLOGY
ELECTRICAL POWER AND DATA
3/10/14

JAMES H. QUILLEN
VA MEDICAL CENTER



DRAWN BY	PROJ. MGR
PROSAK	PROSAK
ORIGINAL DATE	3/7/2014
LAST REVISION	0
SCALE	NTS

EP101