




3 WAITING AREA NORTH WALL
Scale: 1/2"=1'-0"

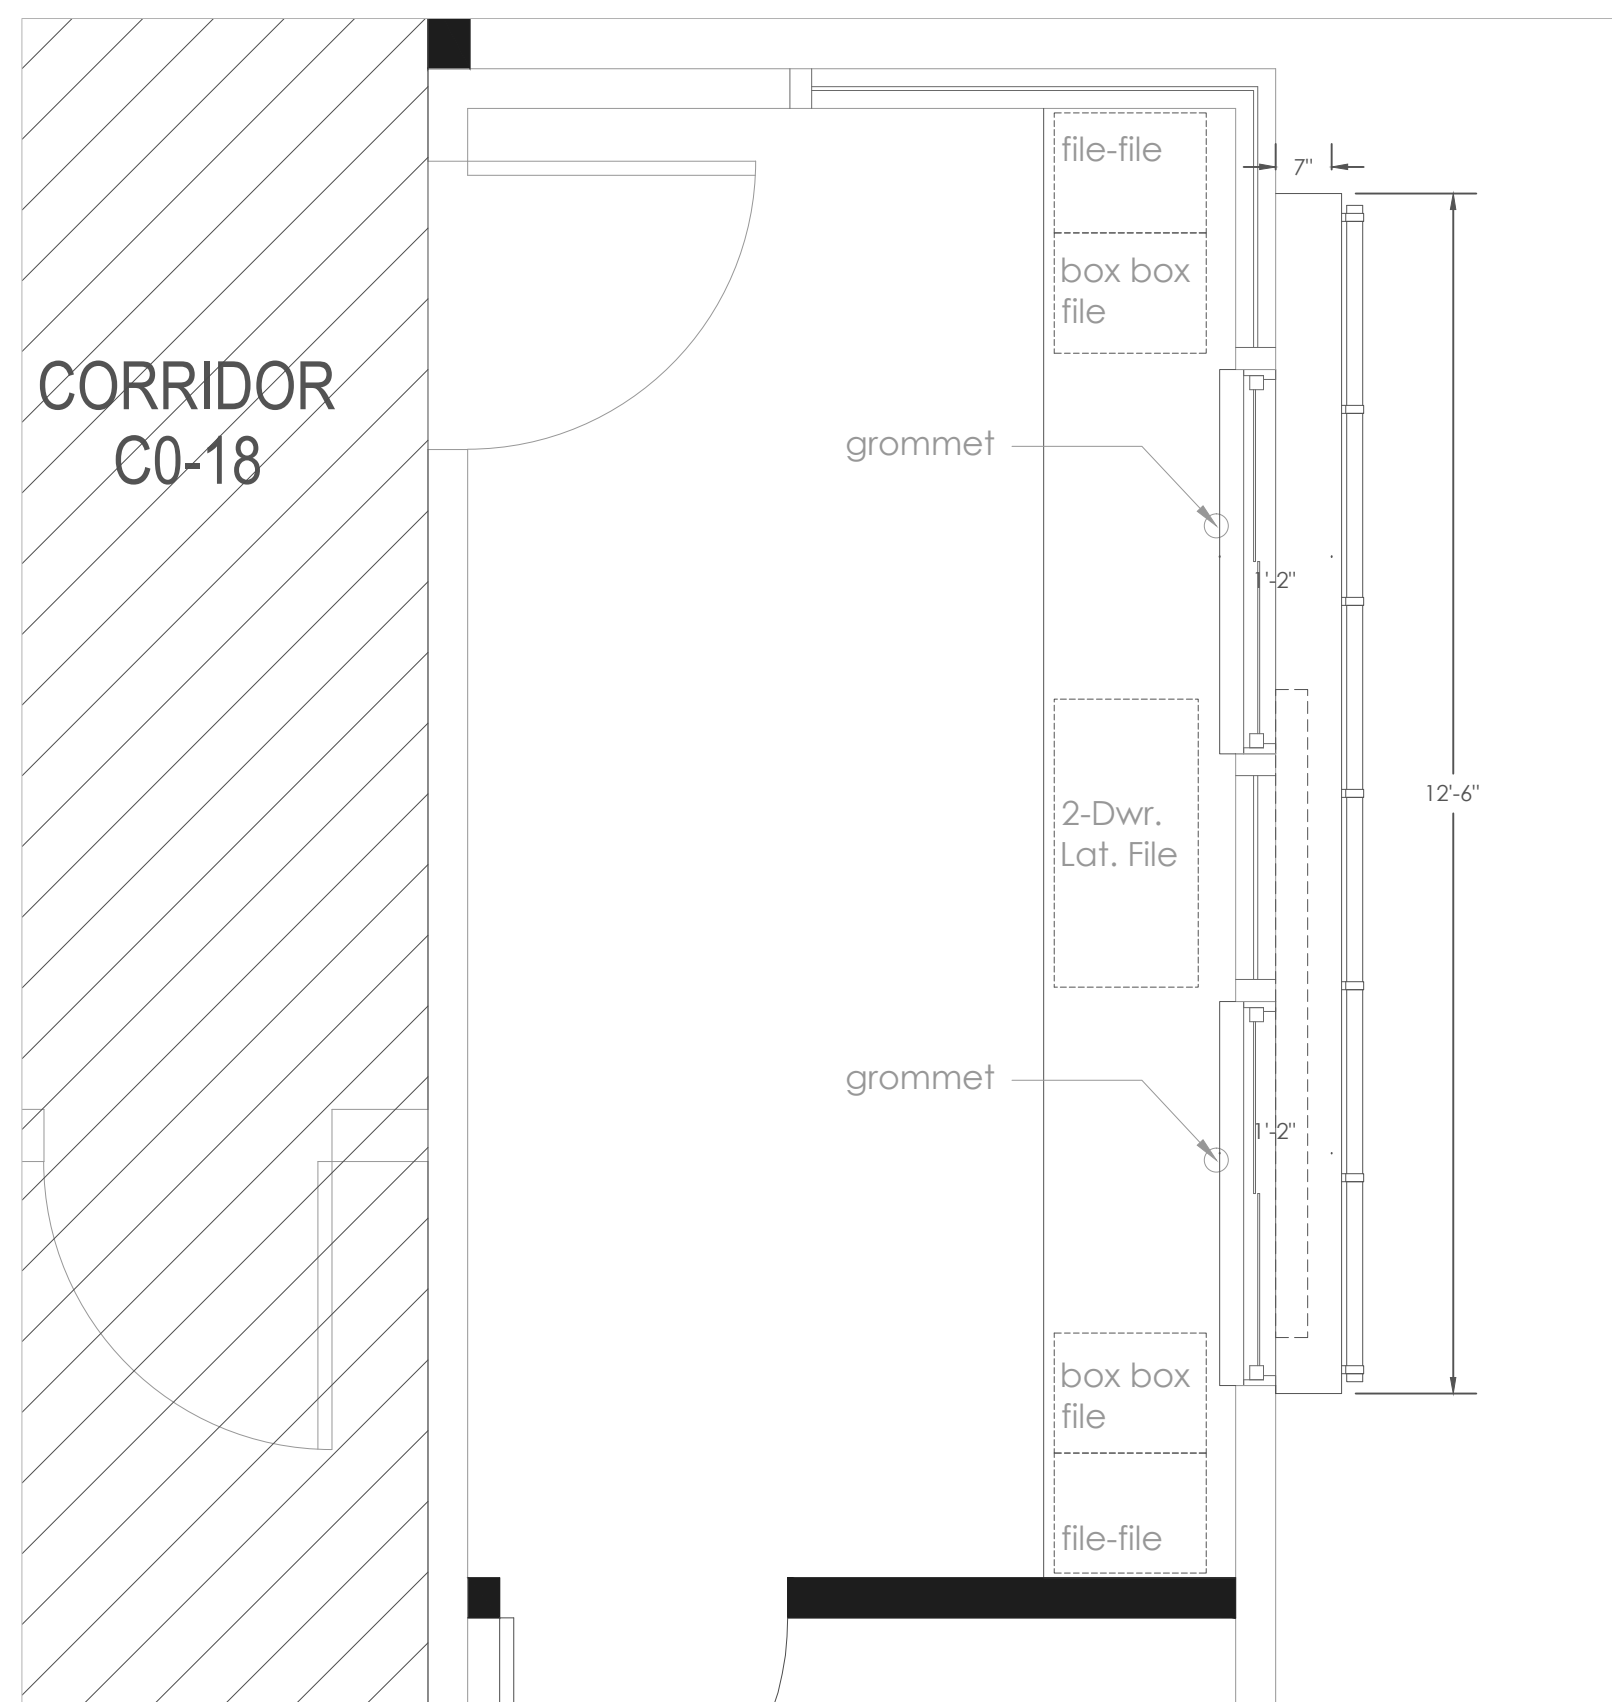


2 RECEPTION AREA ENLARGED PLAN
Scale: 1/2"=1'-0"

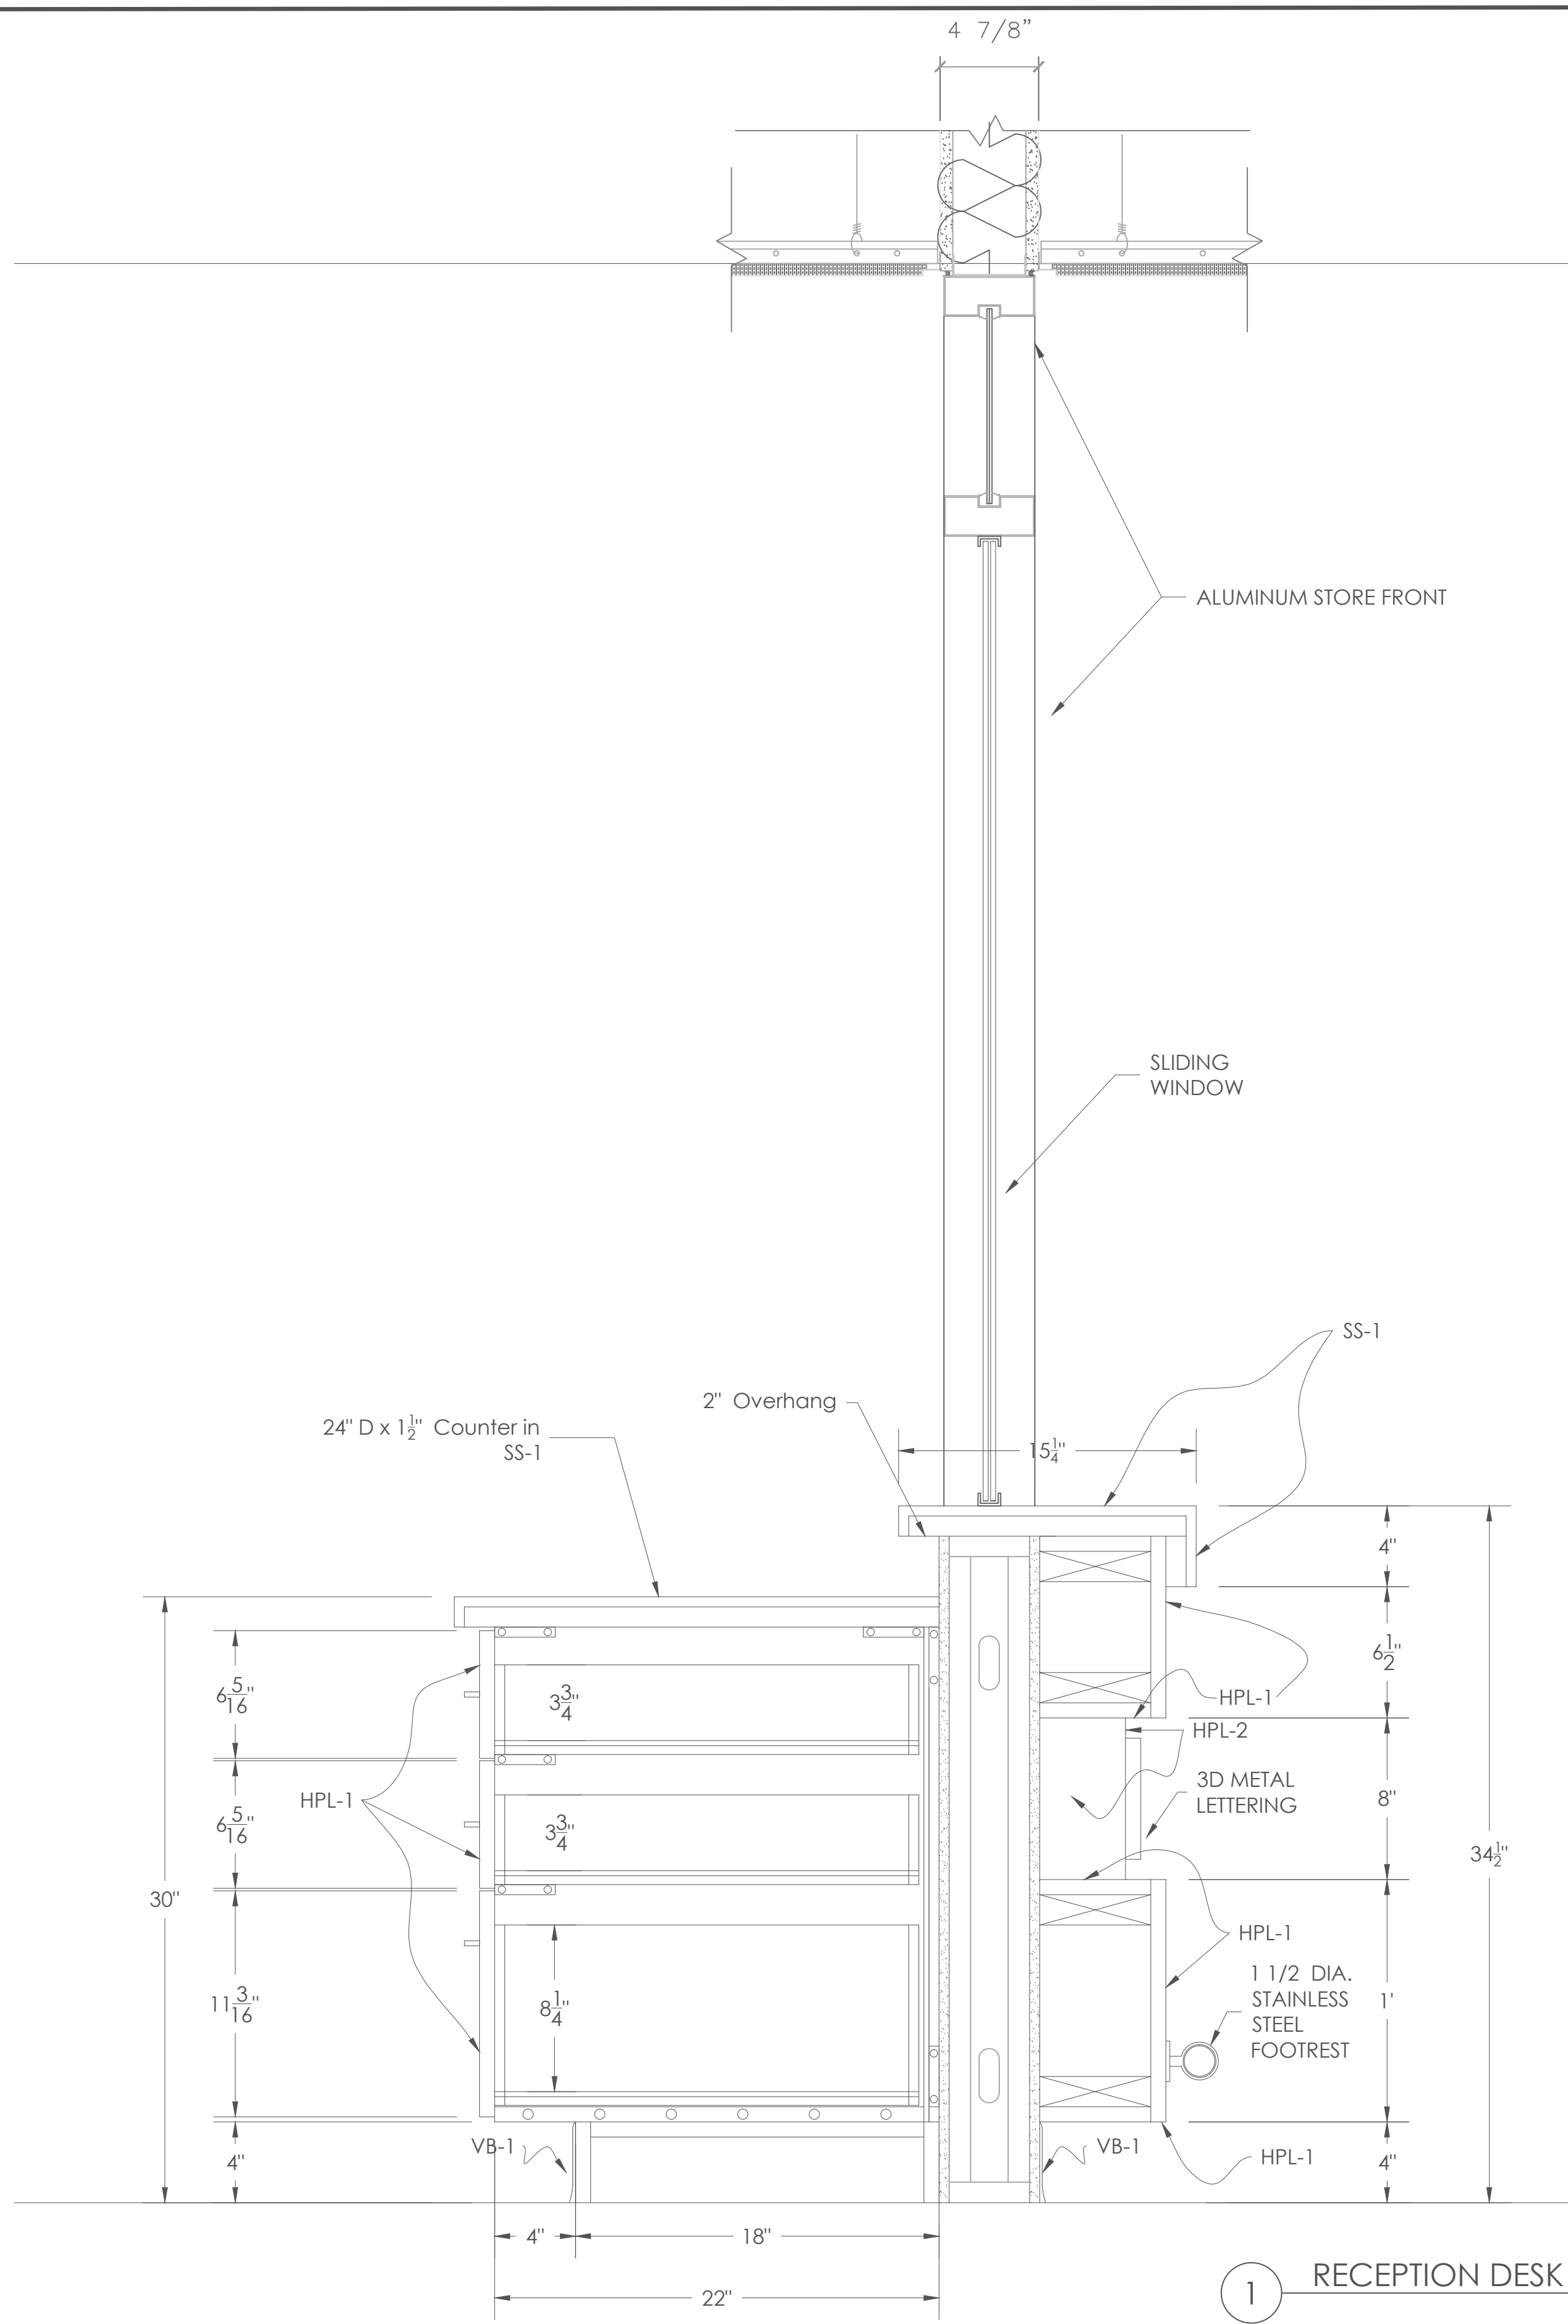

1 RECEPTION DESK SECTION CUT
Scale: 2"=1'-0"

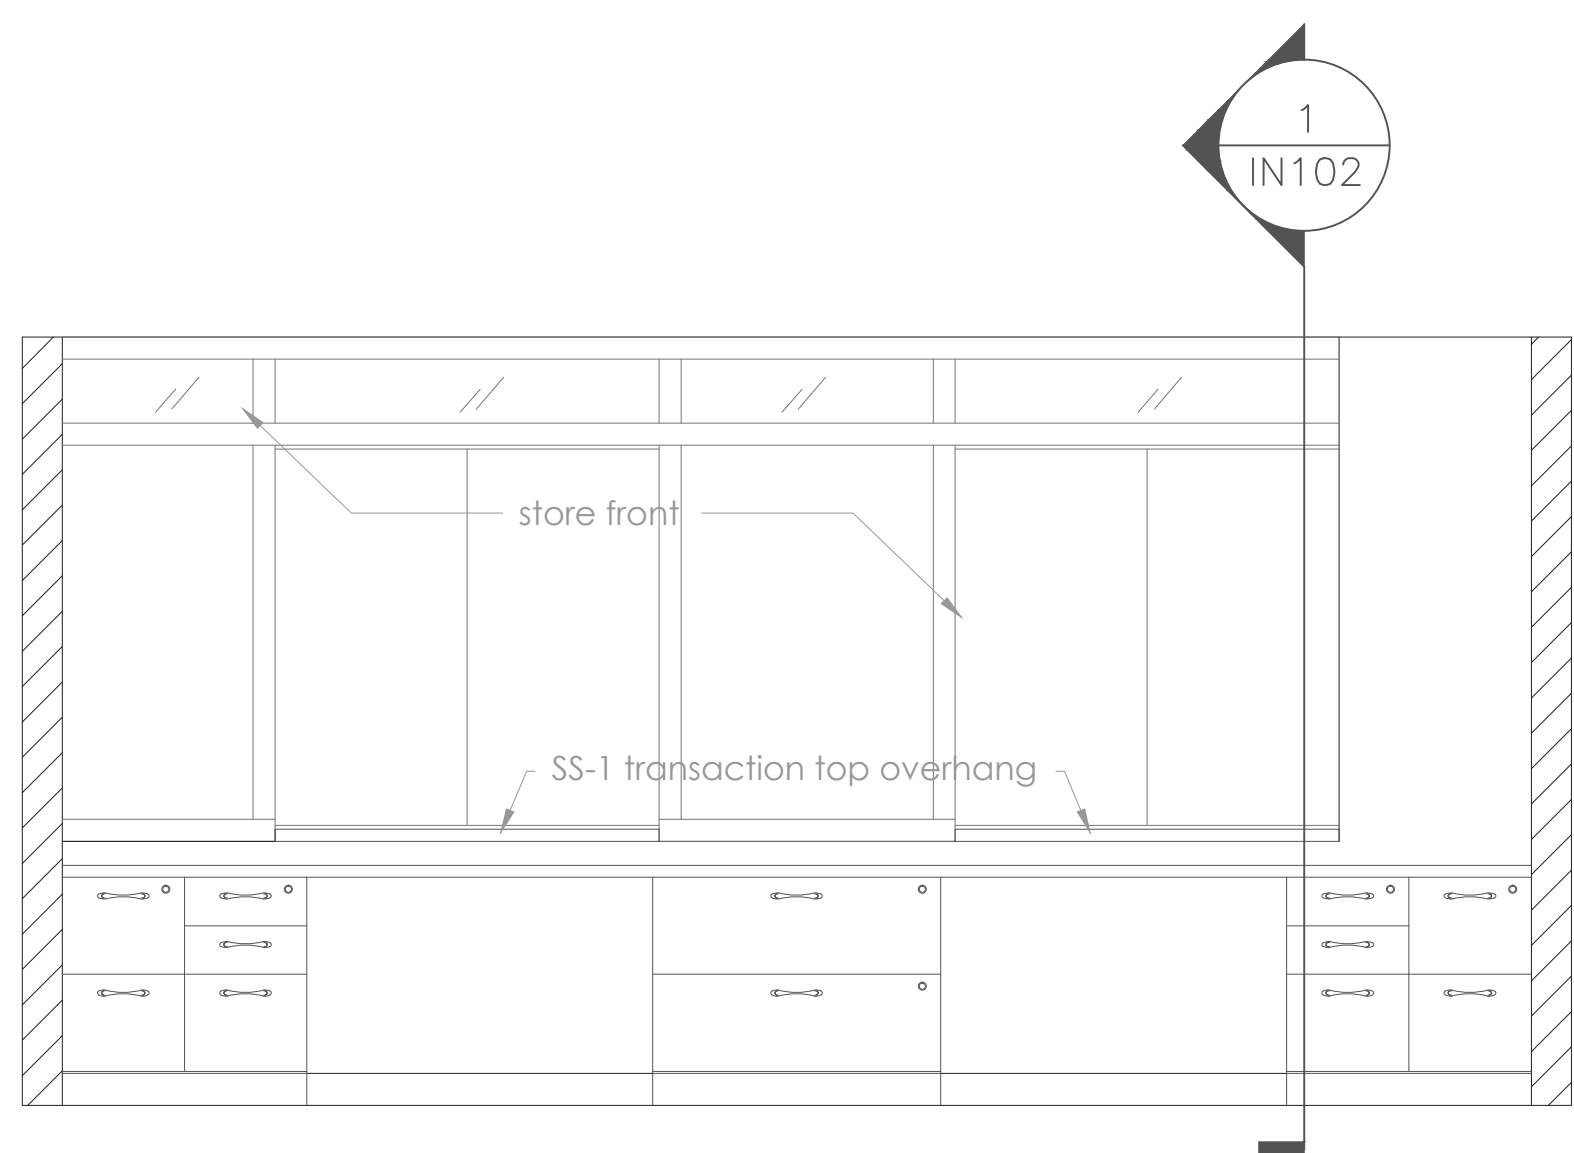

5 RECEPTION DESK- INTERIOR
Scale: 1/2"=1'-0"

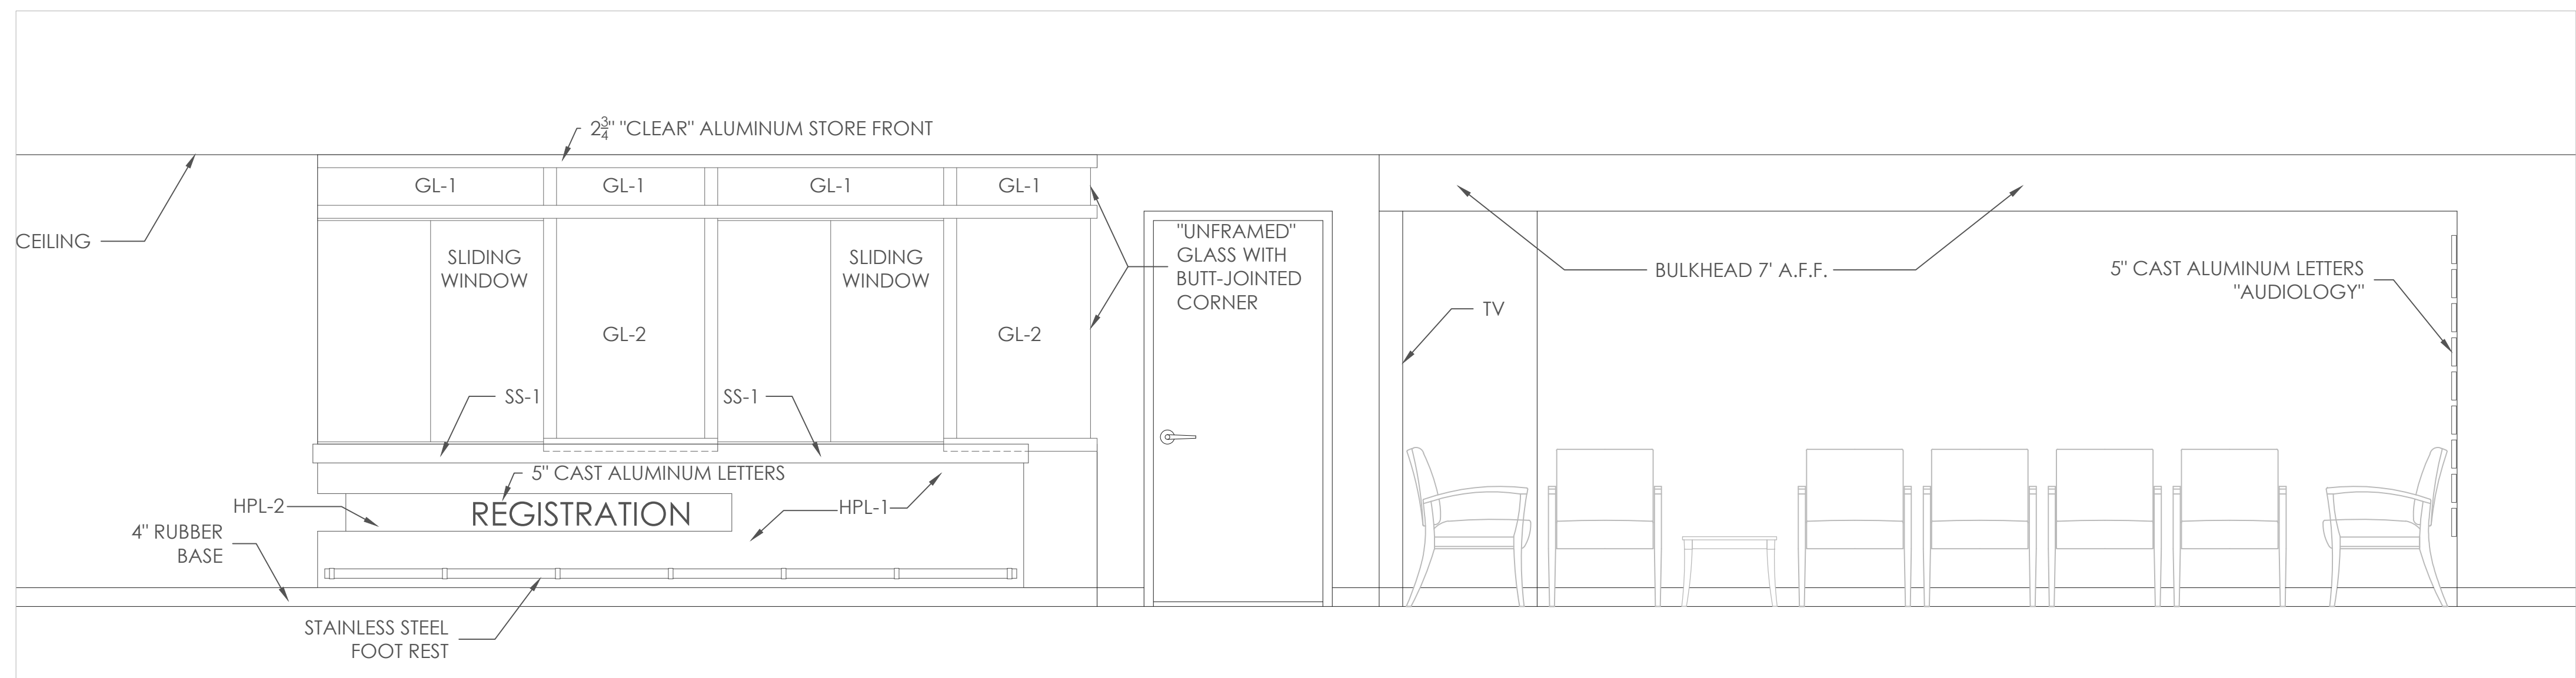

4 RECEPTION DESK & WAITING ROOM
Scale: 1/2"=1'-0"

General Casework Notes

1. All casework to be built at highest level of craftsmanship.
2. Contractor shall submit detailed drawings of all casework, including elevations and section details to COR prior to fabrication.
3. Interior Doors & Drawers to be finished in black melamine finish.
4. All Doors & Drawers are to be lockable and keyed " alike".
5. All drawers shall have file hanging bars with adjustable sliders for varying width file folders.
6. Door & Drawer pulls are to be arch-pull style finished in brushed aluminum or satin nickel finish.
7. Provide locking hardware for sliding windows.

Casework Finish Schedule

HPL-1	Nevamar Kona Blend
HPL-2	Wilsonart 7958K-12 Left Oak
SS-1	Avonite F1-9137 Casablanca
GL-1	Clear Tempered Glass
GL-2	3-Form Tempered Glass in Beargrass Fade

#	REVISIONS	BY

BUILDING 204
RENOVATE AUDIOLOGY
INTERIOR ELEVATIONS AND ENLARGED DETAILS
3-10-14

JAMES H. QUILLEN
VA MEDICAL CENTER



DRAWN BY	PROJ. MGR
CLAWSON	PROSAK
ORIGINAL DATE	1-17-14
LAST REVISION	3-10-14
SCALE	VARIED

IN102