



# NUCLEAR MEDICAL RADIOISOTOPE HOOD (JACC)

## VA-256-11-RP-0207

VA GULF COAST VETERANS HEALTH CARE SYSTEM  
JOINT AMBULATORY CARE CENTER (JACC)  
790 VETERANS WAY  
PENSACOLA FL 39507

BY  
JMZ GROUP

WITH  
KARIHER DAUGHTRY ARCHITECTS PL  
H.M. YONGE AND ASSOCIATES  
BAGWELL YATES AND ASSOCIATES

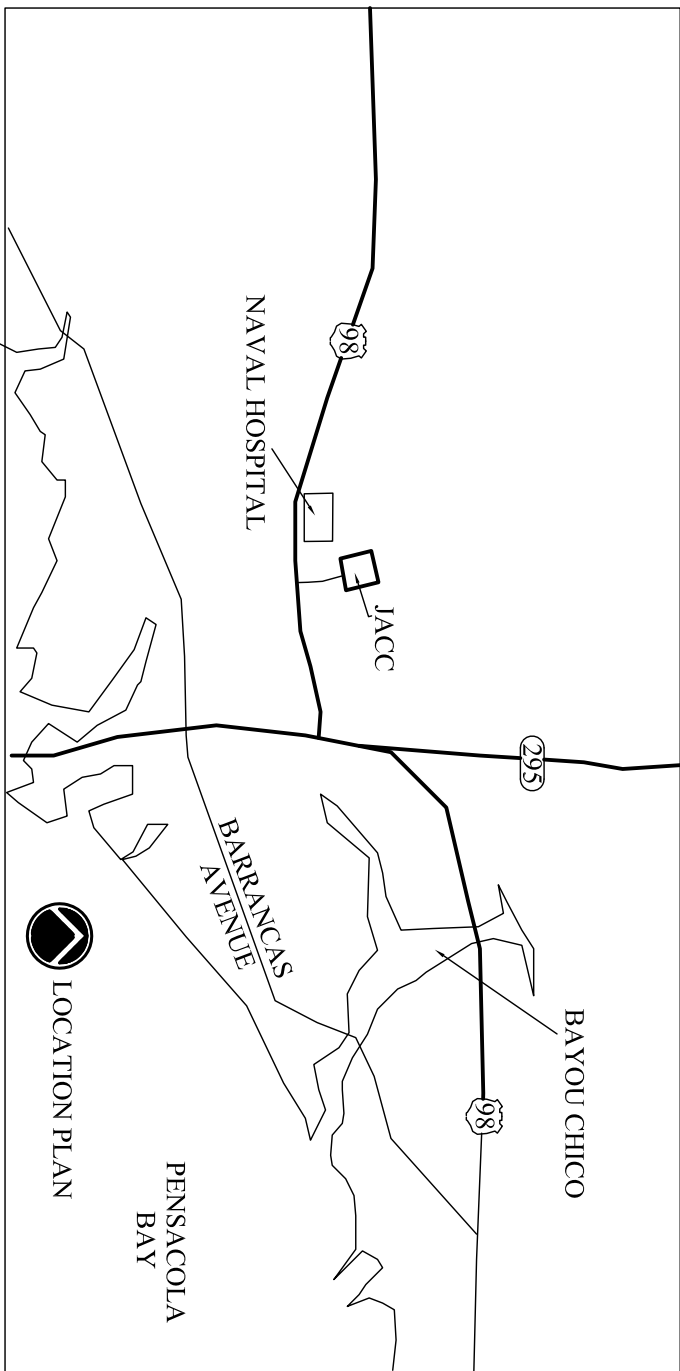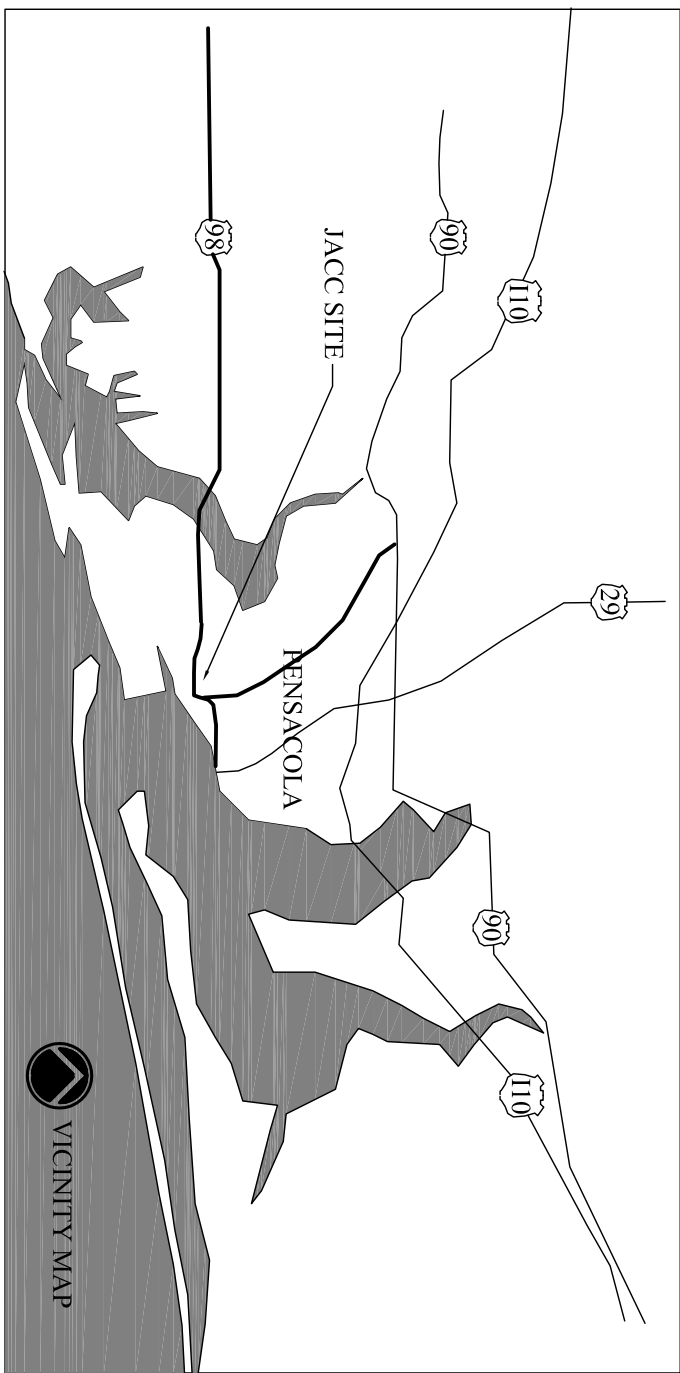

FRANK DAUGHTRY  
S I T E P L A N  
ARCHITECT  
2001 E. Government Street  
Pensacola, FL 32502  
Phone: 850-433-3225  
Fax: 850-433-3025  
Email: frank@frankda.com

CONSULTANTS:

PROJECT NAME  
JOINT AMBULATORY CARE CENTER  
NUCLEAR MEDICAL RADIOISOTOPE HOOD

REVISIONS

DATE

KEY PLAN

STAMP  
OFFICE OF FACILITIES  
MANAGEMENT  
WILLIAM  
STEWART  
ARCHITECT  
AR0014295  
ISSUED 10-24-12

DATE  
10/24/12

DRAWN  
KMM

CHECKED  
WFD

SHEET TITLE  
Plans & Sections

SCALE  
1/8" = 1'-0"

PROJECT NUMBER  
BUILDING NUMBER  
N/A  
DRAWING NUMBER  
A-1

100% SUBMITTAL

Office of  
Facilities  
Management