



HVAC PARTIAL BUILDING SECTION
SCALE: 1/8" = 1'-0"

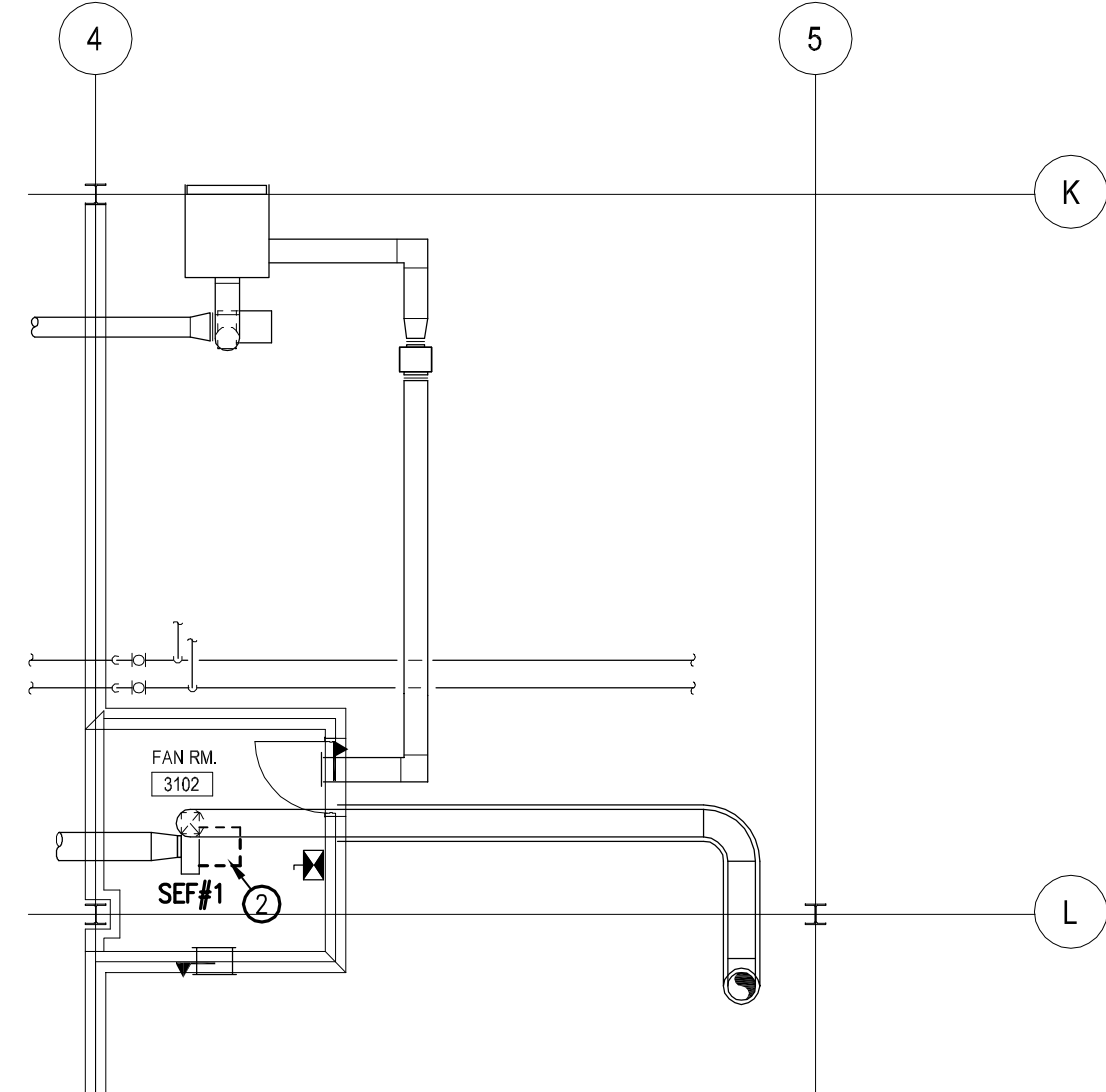

HVAC PARTIAL THIRD FLOOR DEMOLITION PLAN
SCALE: 1/8" = 1'-0"

- HVAC DEMOLITION KEY NOTES:**
- ① REMOVE EXISTING MARK AIR VALVE.
 - ② REMOVE FAN MOTOR AND DISCONNECT.
 - ③ REMOVE BIO-SAFETY CABINET. DUCTWORK SHALL REMAIN FOR CONNECTION TO NEW RADIOISOTOPE HOOD.
 - ④ REMOVE MOTORIZED DAMPER ACTUATOR. THE DAMPER SHALL REMAIN IN PLACE AND BE RE-USED.

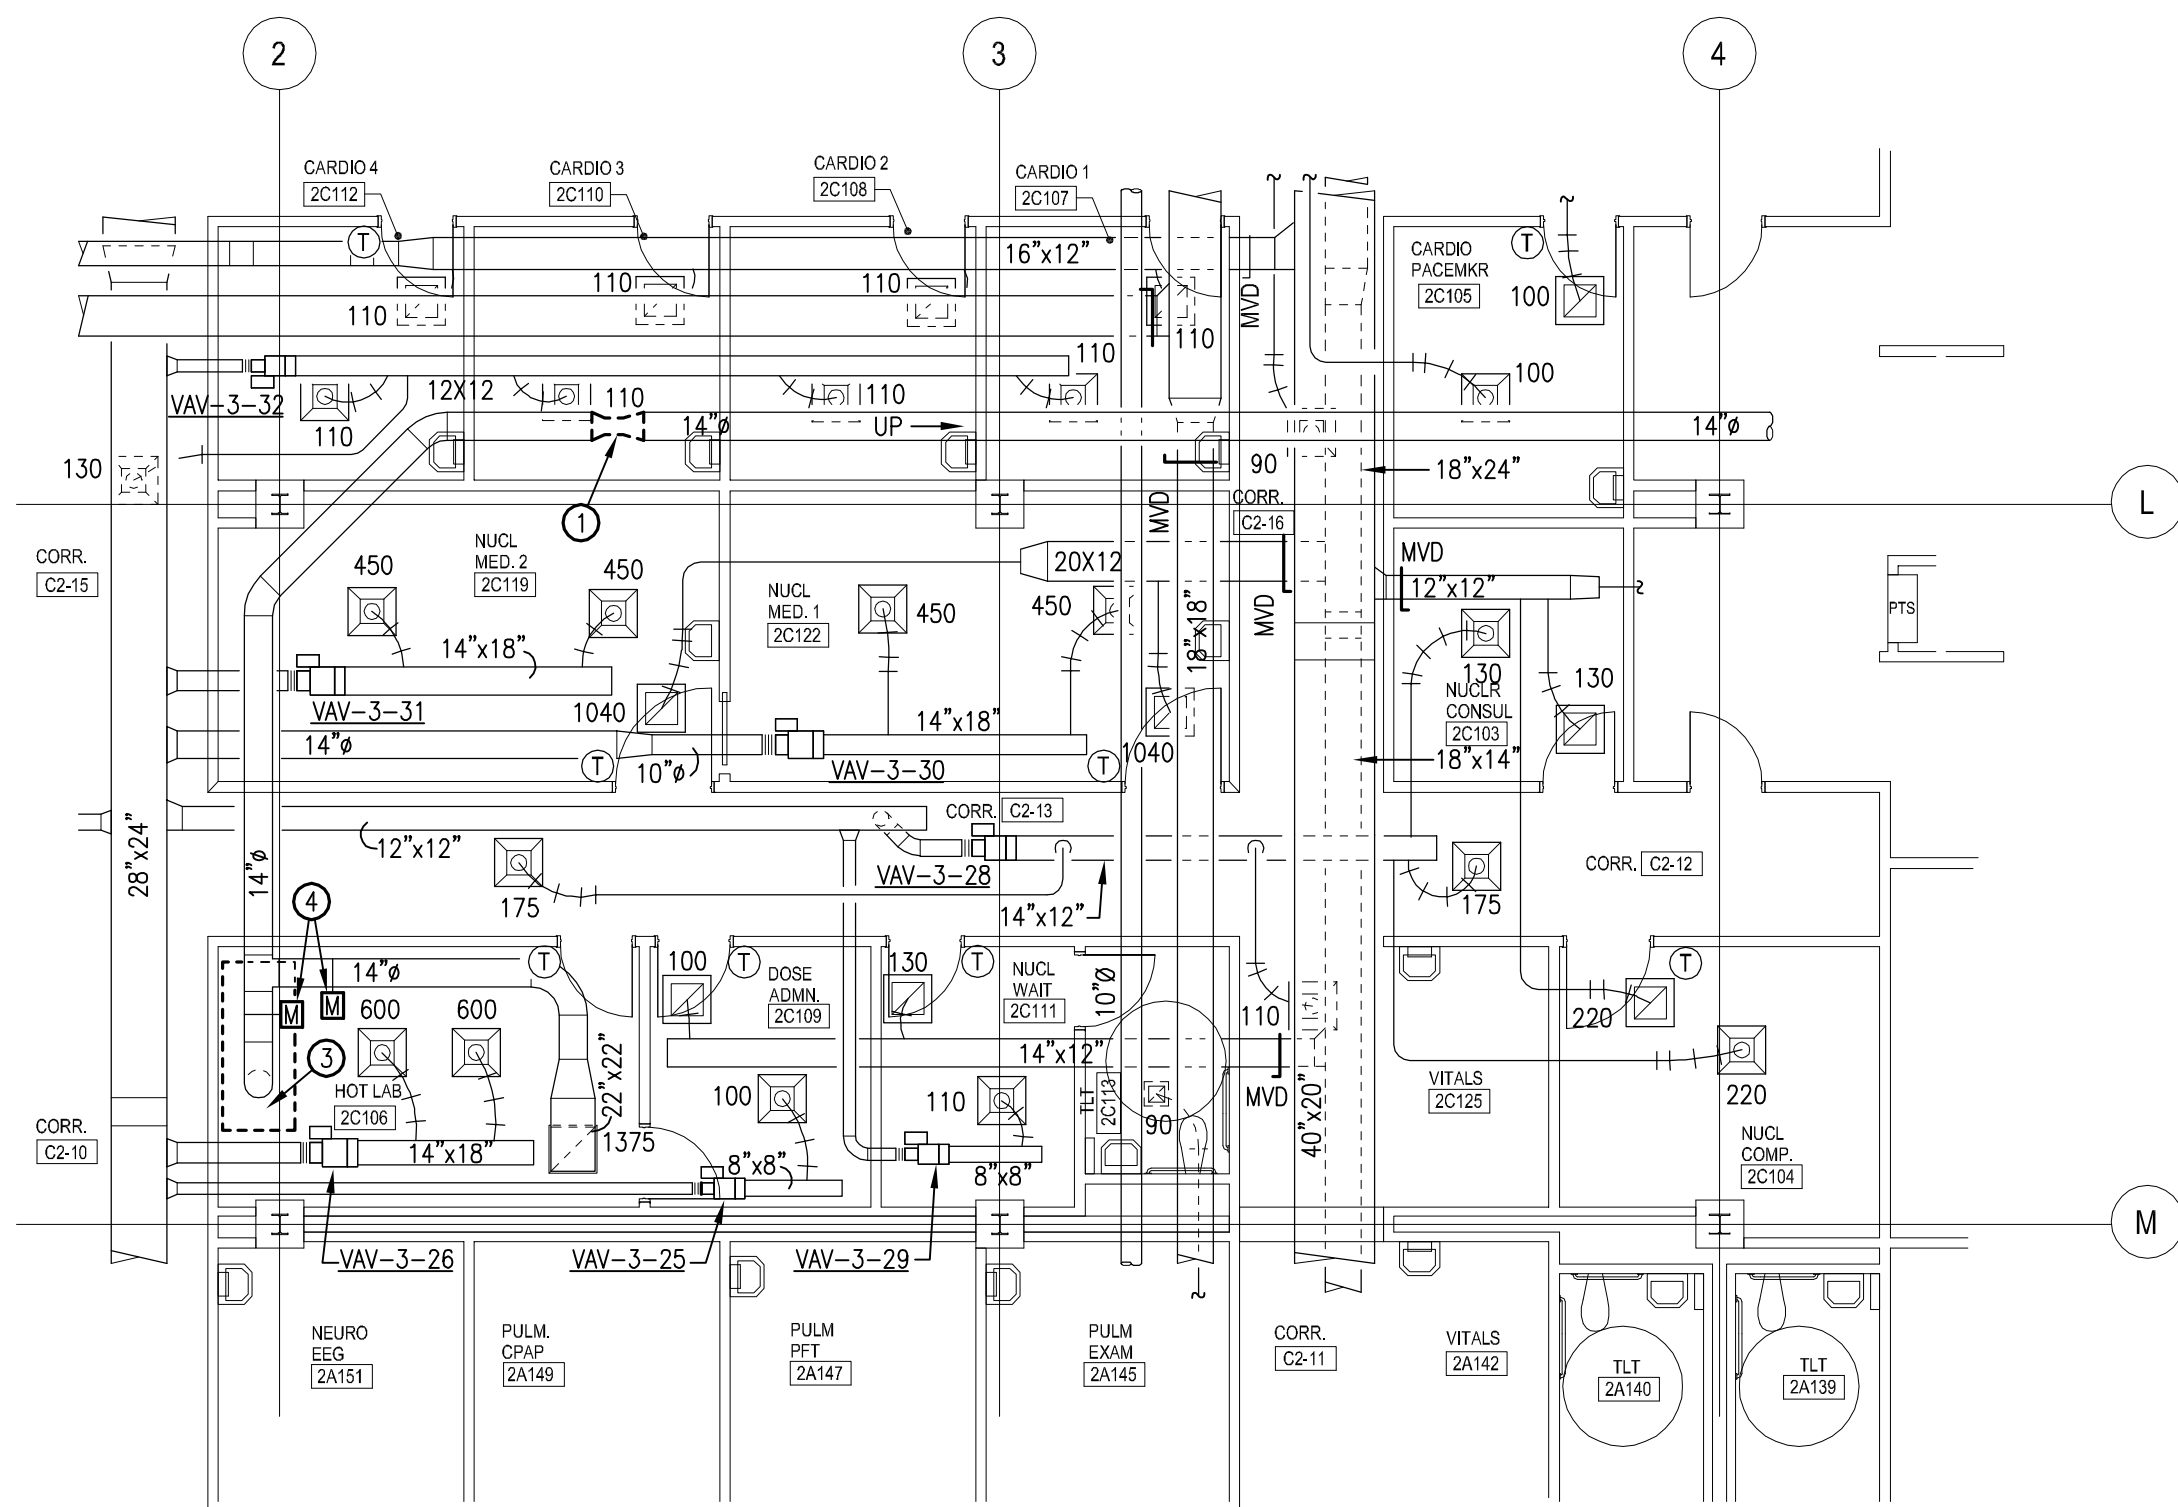

HVAC PARTIAL SECOND FLOOR DEMOLITION PLAN
SCALE: 1/8" = 1'-0"



FRANK DAUGHTRY
architect p/a
AA26002048
200 E. Government Street
Pensacola, FL 32502
Voice 850-433-3023
Fax 850-433-3025
Email frank@frankda.com

CONSULTANTS:

H.M. Yonge & Assoc., Inc.
Consulting Engineers

401 E. CHASSE STREET, SUITE 200
PENSACOLA, FLORIDA 32502
PHONE: (850) 434-2661

* CERTIFICATE OF AUTHORIZATION NO.: 5254
* MECHANICAL ENGINEER: TIMOTHY J. MITCHELL, P.E.
FLORIDA REG. NO. 68792

PROJECT NAME

JOINT AMBULATORY CARE CENTER
NUCLEAR MEDICAL RADIOISOTOPE HOOD

VA GULF COAST VETERANS HEALTH CARE SYSTEM
6425 OFFICE PARK PLAZA
NORTH PENSACOLA BLVD.
PENSACOLA, FL 32503

REVISIONS

DATE

KEY PLAN

STAMP



DATE

05/10/13

DRAWN

T. MITCHELL

CHECKED

T. MITCHELL

SHEET TITLE

HVAC DEMOLITION PLAN

SCALE

1/8" = 1'-0"
0 16' 32'

CONSTRUCTION SUBMITTAL

PROJECT NUMBER

05090-00

BUILDING NUMBER

N/A

DRAWING NUMBER

M-101

Office of
Facilities
Management

Department of
Veterans Affairs