


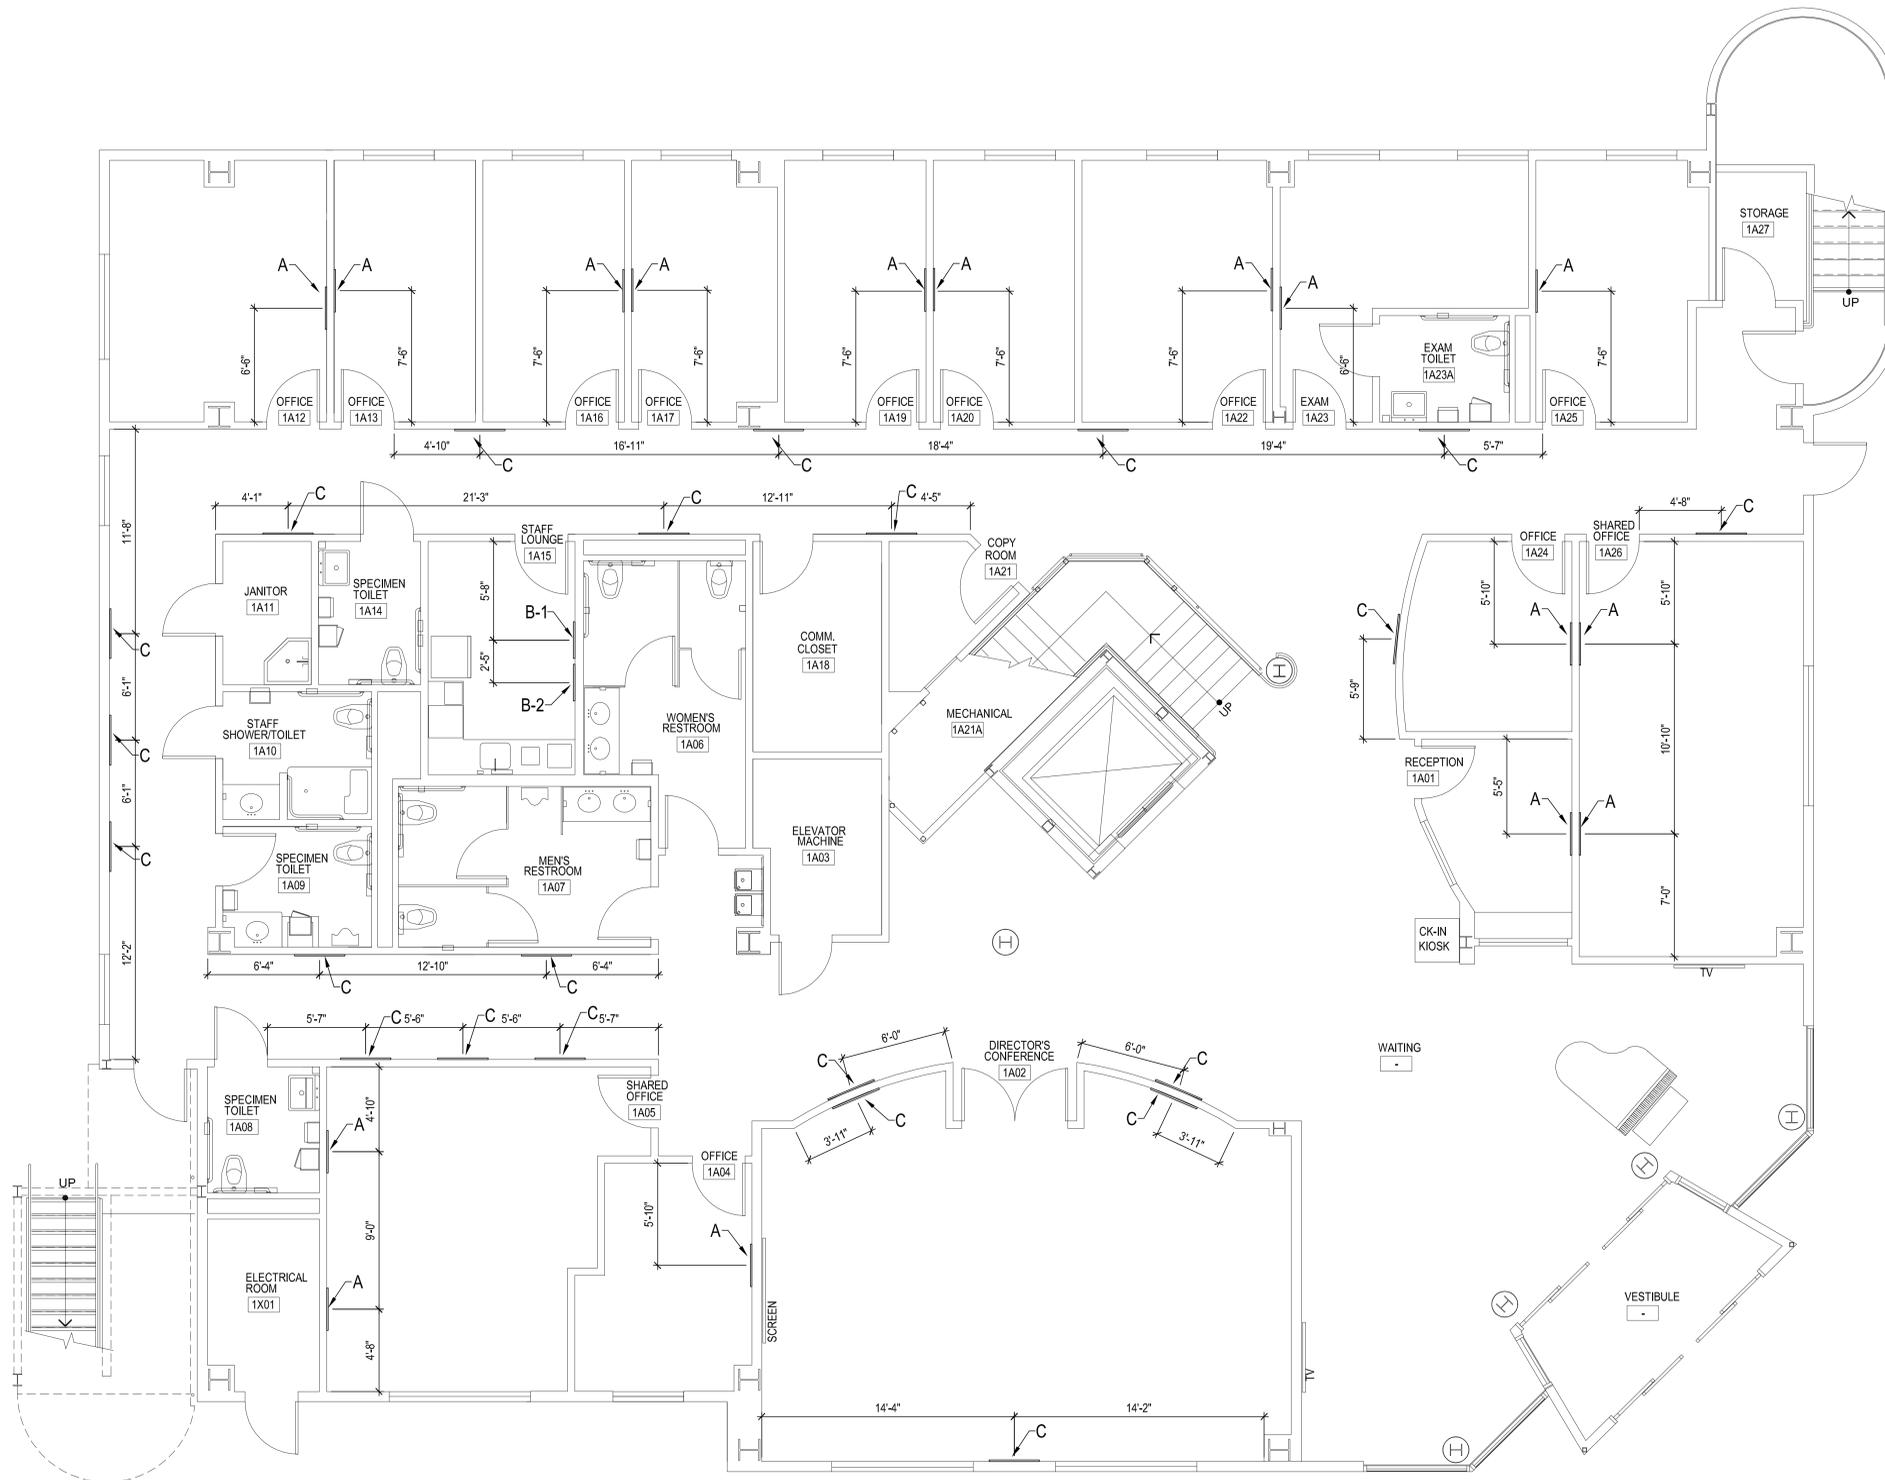

180 E. BROADWAY BLVD.
TUCSON, AZ 85701
520-624-3342 P
520-624-3047 F
WWW.AVIARDESIGN.COM

ARTWORK KEY
A = 20x16 PRINTS LANDSCAPE ORIENTATION
B = 16x20 PRINTS PORTRAIT ORIENTATION
C = 24x30 PRINTS PORTRAIT ORIENTATION

- NOTES:
- FOR REPLACEMENT PURPOSES, MORE IMAGES ARE BEING PURCHASED THAN ARE SHOWN ON DRAWING.
 - SEE PRODUCT SHEETS FOR ARTWORK IMAGES, FRAMING AND HARDWARE INSTRUCTIONS.
 - DIMENSIONS FOR INSTALL LOCATIONS ARE TO THE CENTER OF THE ARTWORK.
 - HEIGHT INSTALLATION FOR ALL PIECES SHALL BE AT 5'-6" ABOVE FINISHED FLOOR TO THE CENTER OF THE ARTWORK.
 - INSTALLATION LOCATIONS FOR SPECIFIC A AND C IMAGES SHALL BE AT THE DIRECTION OF VA STAFF



APPROVED	NAME
DATE	

REVISIONS	NO.	DATE	DESCRIPTION
	REV1		
	REV2		
	REV3		
	REV4		
	REV5		
	REV6		
	REV7		

CLIENT:
VA CENTRAL CALIFORNIA HEALTH CARE SYSTEM
PROJECT:
MENTAL HEALTH 1

NOTE: ALL MEASUREMENTS ARE SUBJECT TO VERIFICATION BY THE CONTRACTOR. NOTIFY AVIAR DESIGN IN THE EVENT OF DISCREPANCIES. ALL PLANS, DRAWINGS AND SPECIFICATIONS ARE THE PROPERTY OF AVIAR DESIGN, AND MAY NOT BE REPRODUCED WITHOUT THE WRITTEN CONSENT OF AVIAR DESIGN.

PROJECT NUMBER: 14-002
CREATED ON DATE: 2-Apr-14
PLOTTED DATE: 3-Apr-14
SCALE: AS NOTED
DRAWN BY: SME
CHECKED BY:


LEVEL 1 ART PLAN
SCALE: 1/4" = 1'-0"



180 E. BROADWAY BLVD.
TUCSON, AZ 85701
520-624-3342 P
520-624-3047 F
WWW.AVIARDESIGN.COM

ARTWORK KEY
A = 20x16 PRINTS LANDSCAPE ORIENTATION
B = 16x20 PRINTS PORTRAIT ORIENTATION
C = 24x30 PRINTS PORTRAIT ORIENTATION

- NOTES:
- FOR REPLACEMENT PURPOSES, MORE IMAGES ARE BEING PURCHASED THAN ARE SHOWN ON DRAWING.
 - SEE PRODUCT SHEETS FOR ARTWORK IMAGES, FRAMING AND HARDWARE INSTRUCTIONS.
 - DIMENSIONS FOR INSTALL LOCATIONS ARE TO THE CENTER OF THE ARTWORK.
 - HEIGHT INSTALLATION FOR ALL PIECES SHALL BE AT 5'-6" ABOVE FINISHED FLOOR TO THE CENTER OF THE ARTWORK.
 - INSTALLATION LOCATIONS FOR SPECIFIC A AND C IMAGES SHALL BE AT THE DIRECTION OF VA STAFF

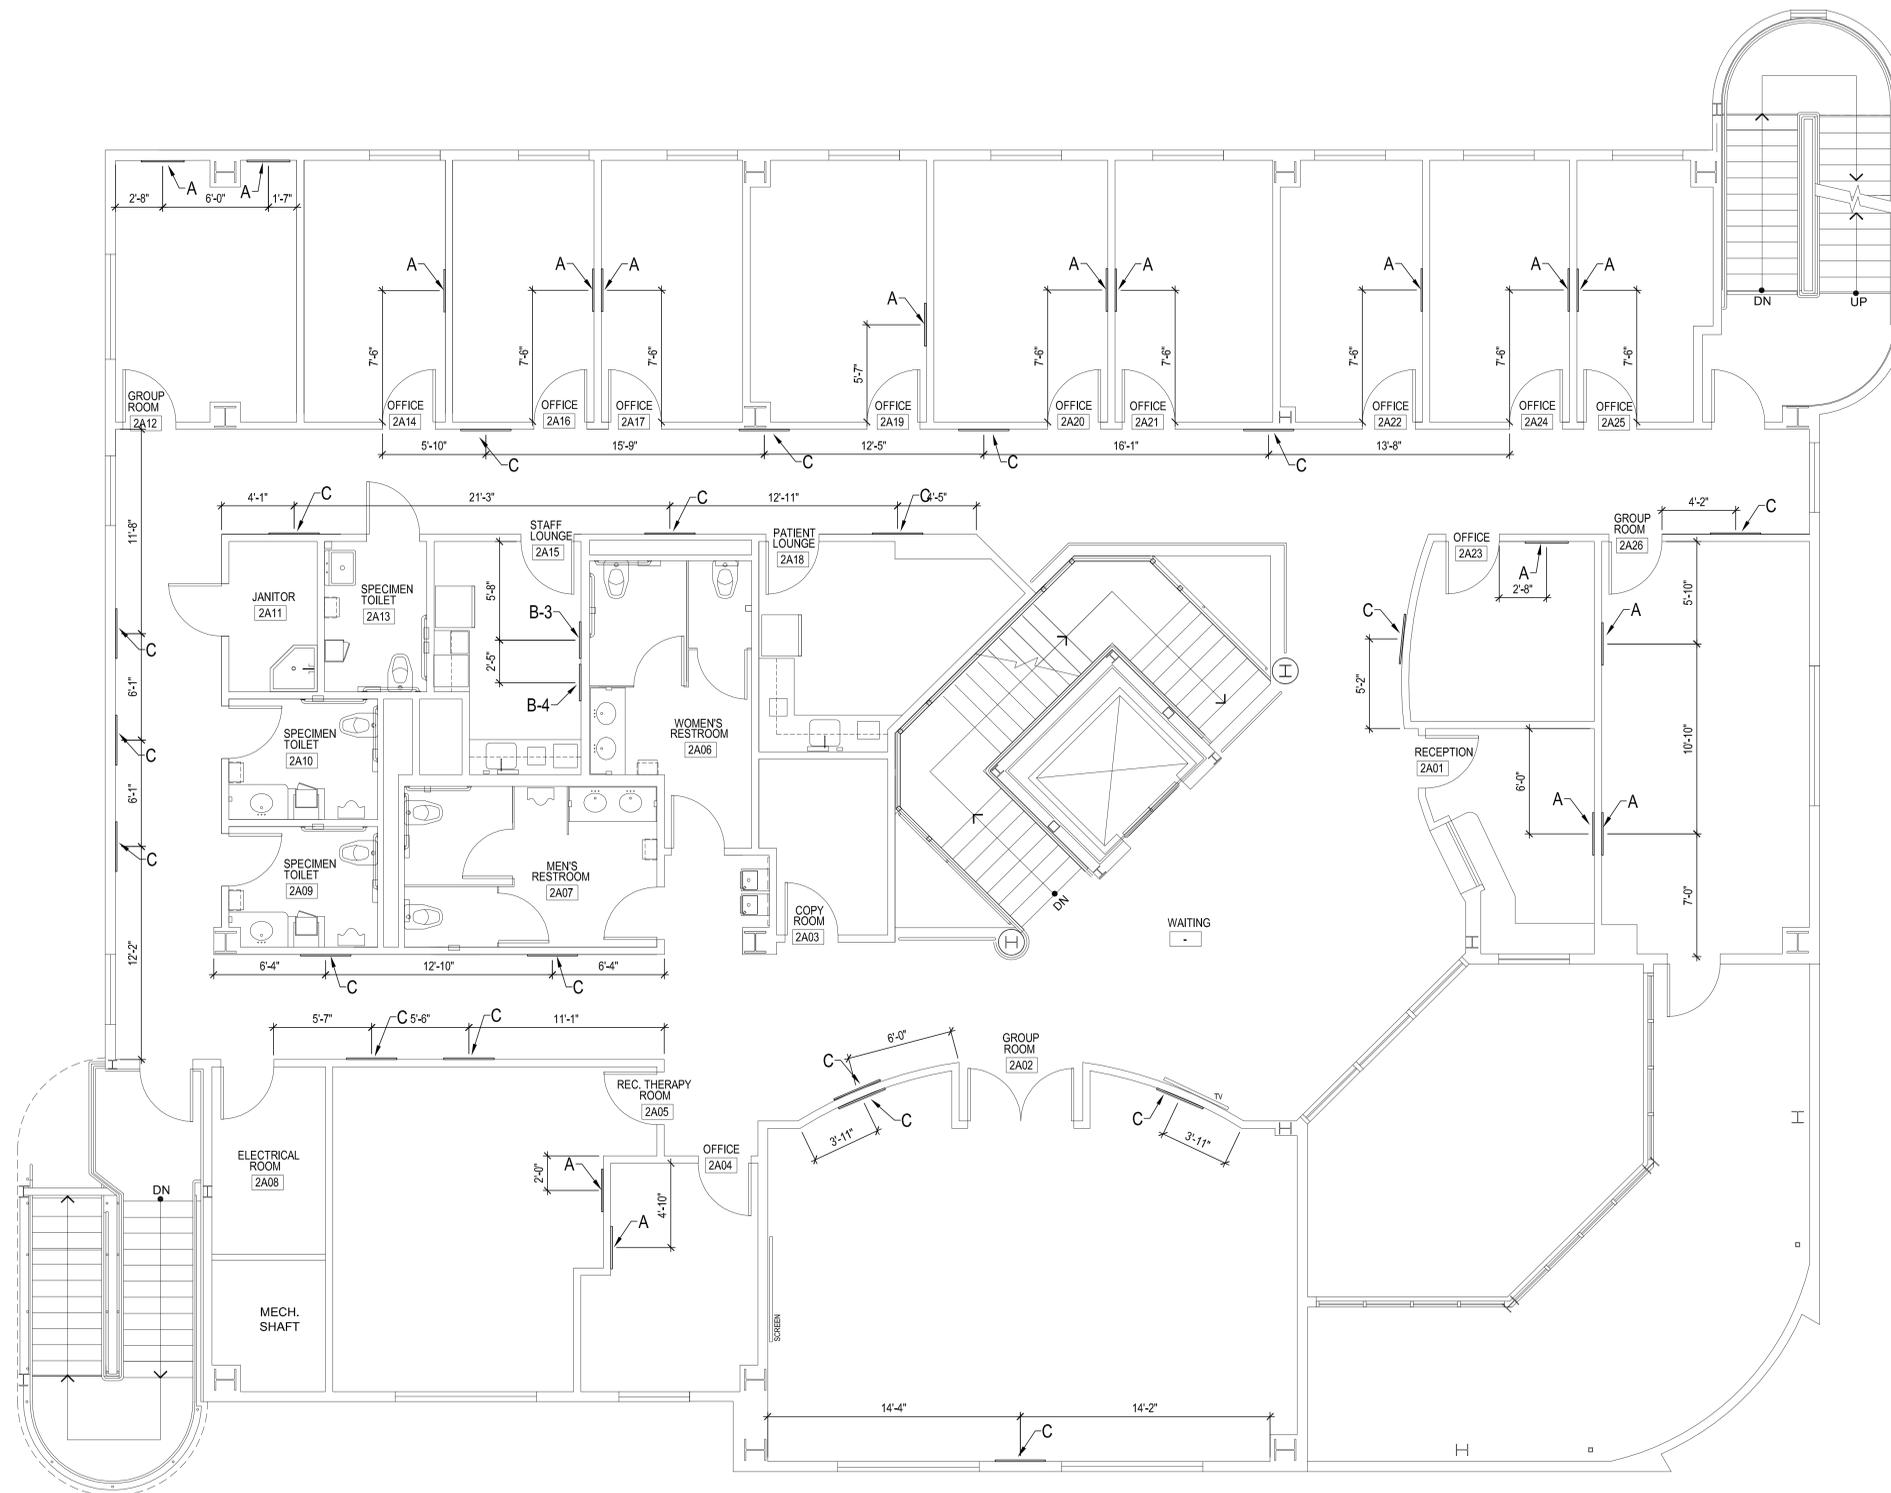

APPROVED	NAME

REVISIONS	NO.	DATE	DESCRIPTION

CLIENT:
VA CENTRAL CALIFORNIA HEALTH CARE SYSTEM

PROJECT:
MENTAL HEALTH 1

NOTE: ALL MEASUREMENTS ARE SUBJECT TO VERIFICATION BY THE CONTRACTOR. NOTIFY AVIAR DESIGN IN THE EVENT OF DISCREPANCIES. ALL PLANS, DRAWINGS AND SPECIFICATIONS ARE THE PROPERTY OF AVIAR DESIGN, AND MAY NOT BE REPRODUCED WITHOUT THE WRITTEN CONSENT OF AVIAR DESIGN.

PROJECT NUMBER: 14-002
CREATED ON DATE: 3-Apr-14
PLOTTED DATE: 3-Apr-14
SCALE: AS NOTED
DRAWN BY: SME
CHECKED BY:

LEVEL 2 ART PLAN
SCALE: 1/4" = 1'-0"