
[illegible]

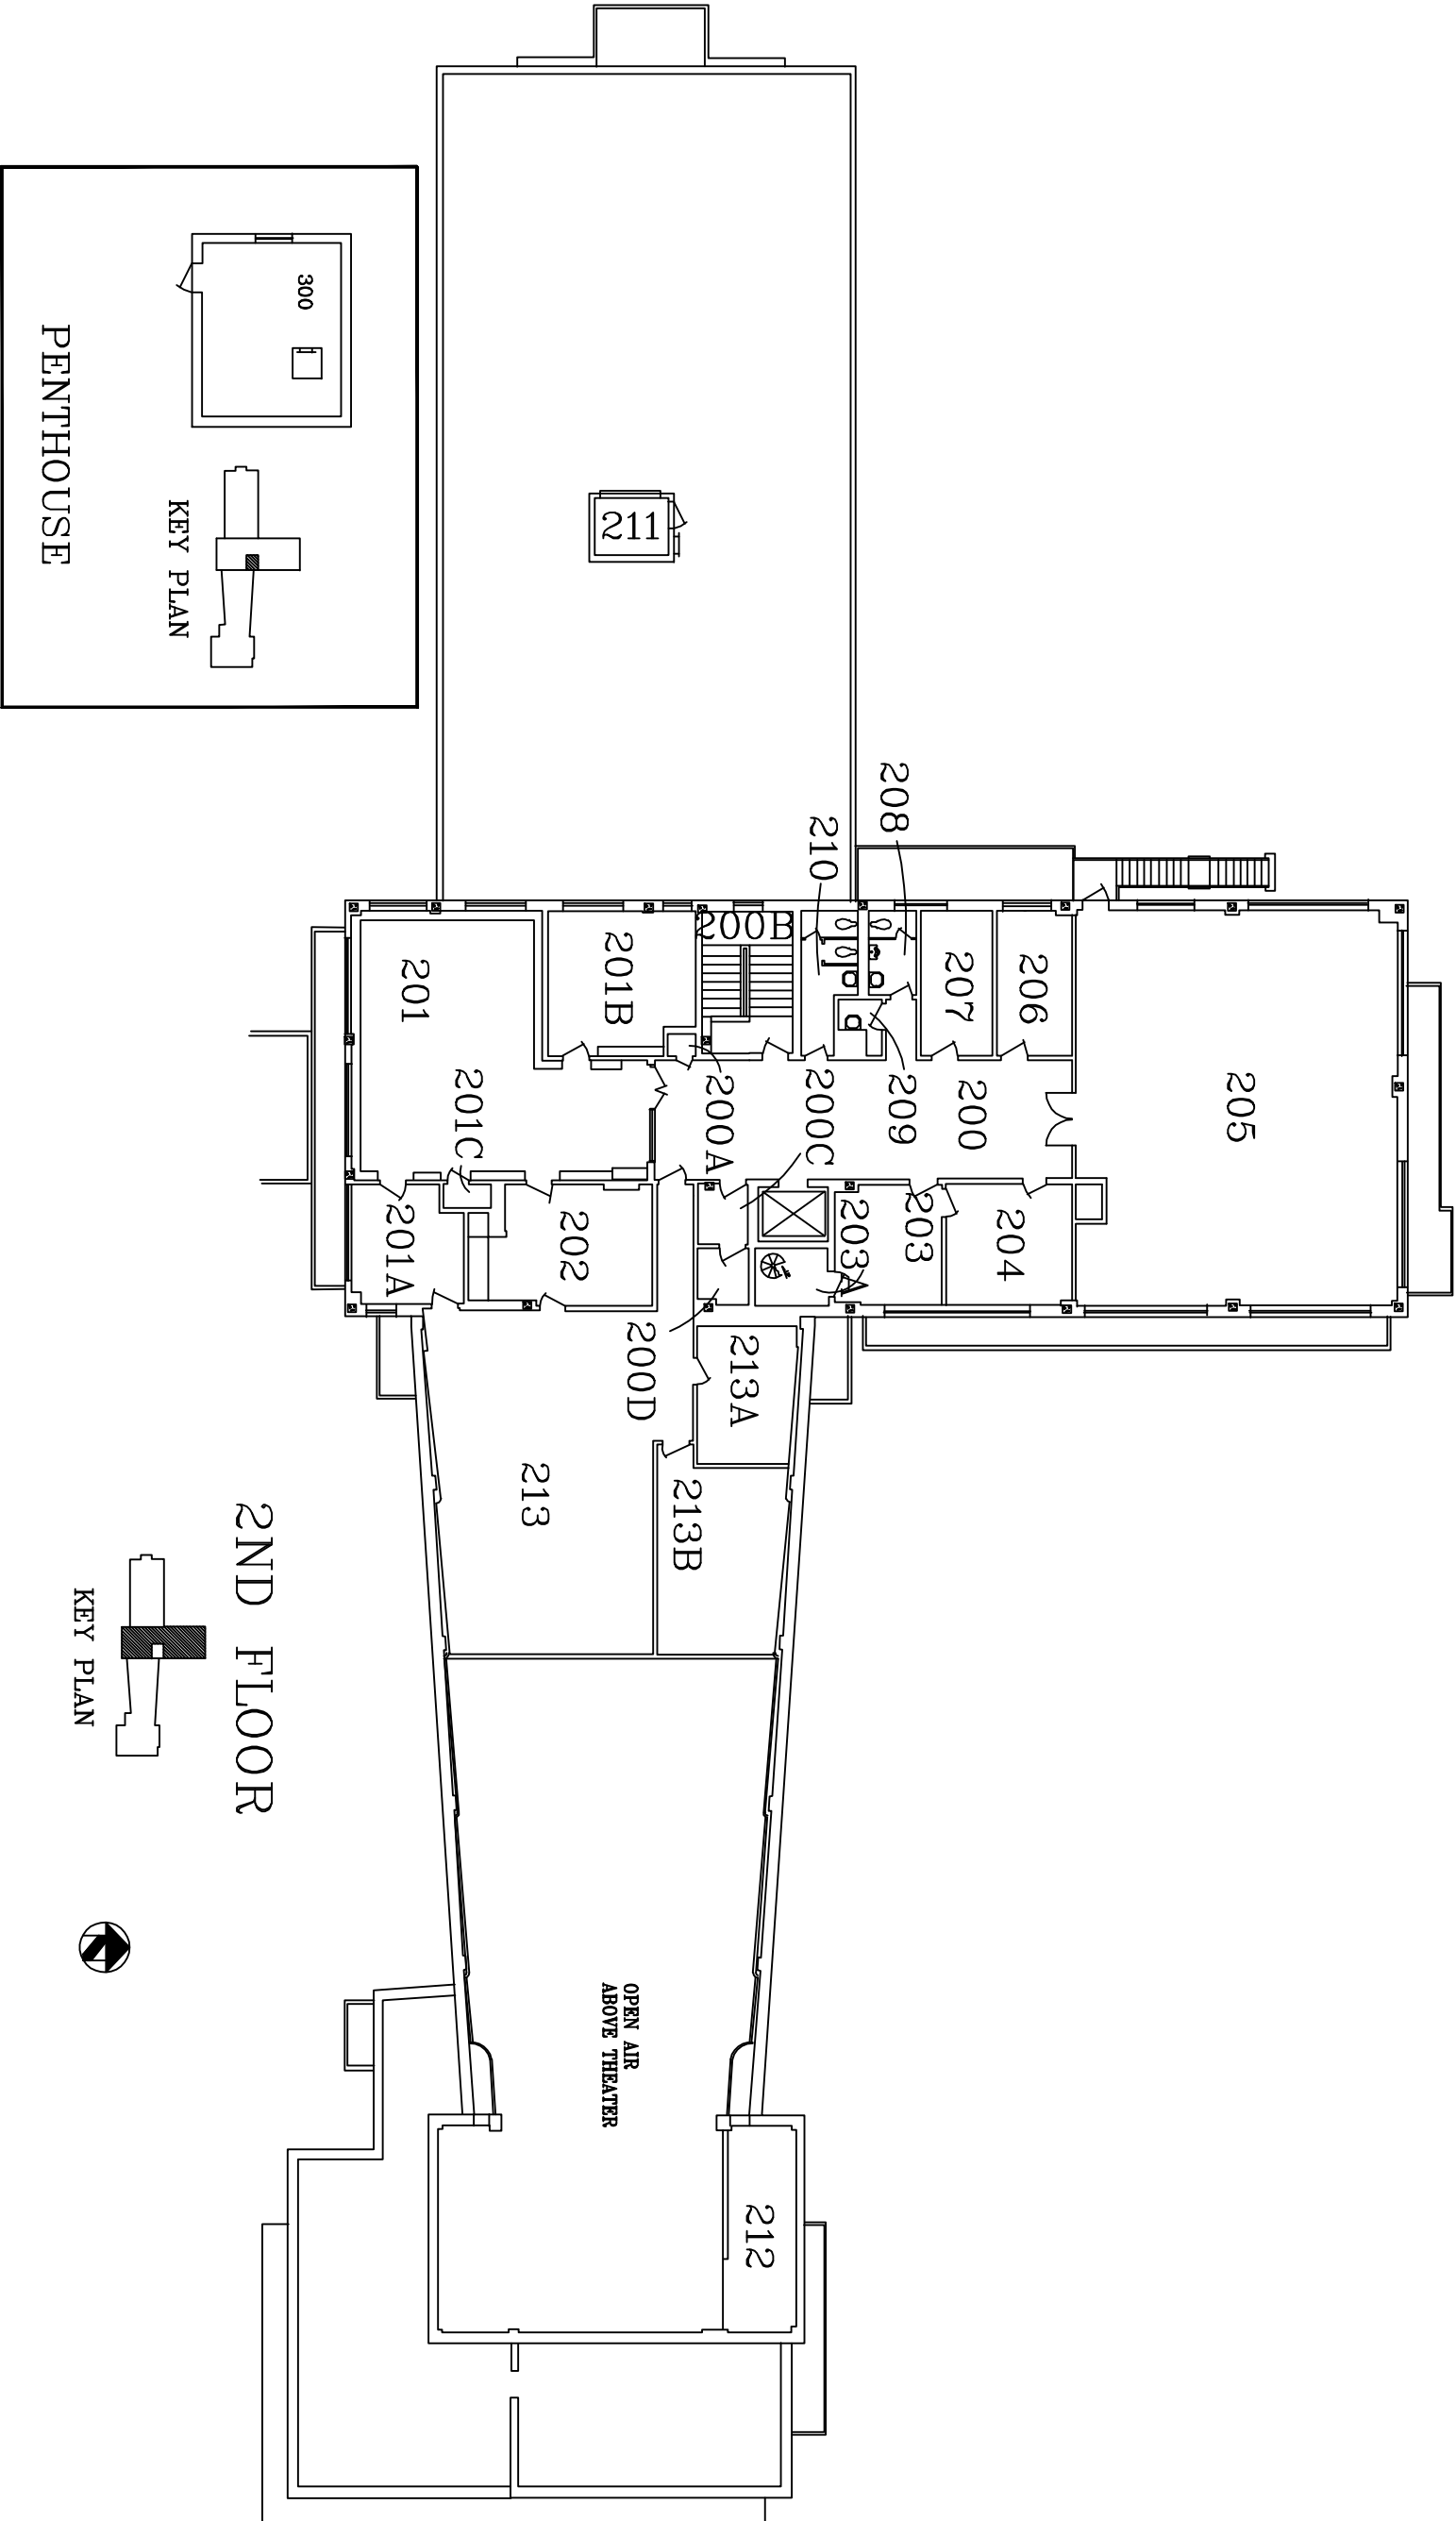

Drawing Title		Project Title		Date	
2ND FLOOR				Project No.	
APPROVED: CHIEF, Mkt. SERVICE	Drawn	Building Number	THREE		
APPROVED: MEDICAL CENTER DIRECTOR	Checked	Location	SALT RIVER/IN MEMORIAL VETERANS CENTER		
		Draw. of			