


BUILDING 2 - GROUND FLOOR
SCALE: 1/4" = 1'-0"

- GENERAL NOTES:**
- CONTRACTOR TO PREPARE EXISTING FLOOR WHICH INCLUDES REMOVAL OF EXISTING FLOOR TILE & APPLICATION OF FLOOR LEVEL AND PATCHING AS APPLICABLE FOR A RESINOUS EPOXY FLOOR PER SPECIFICATIONS. CONTRACTOR TO WEAR APPROPRIATE PPE DUE TO UNKNOWN HEALTH CONDITIONS UNDER EXISTING TILE.
 - THE NEW EPOXY FLOOR SHALL NOT BE POURED UNDERNEATH THE 3 EXISTING COMMERCIAL WASHING MACHINES. APPROPRIATE MEASURES SHALL BE TAKEN TO INSURE THE NEW FLOOR IS INSTALLED AS CLOSE TO THE EXISTING WASHERS AS POSSIBLE AND THE EXISTING WASHERS CAN BE REMOVED WITH OUT DAMAGING THE NEW FLOORING .
 - CONTRACTOR SHALL REMOVE ALL OTHER FIXTURES IN THE ROOM AND REPLACE THEM IN THEIR CURRENT LOCATION AND IN CURRENT WORKING CONDITION ON THE NEW EPOXY FLOOR.
 - CONTRACTOR SHALL USE ROCK-TREAD OR APPROVED EQUAL POURED EPOXY FLOOR, COLOR TBD.
 - CONTRACTOR SHALL ONLY WORK IN THIS AREA DURING THE HOURS OF 3 PM THROUGH 3 AM, OR WEEKENDS.
 - FINAL POUR FOR FLOOR SHALL BE COORDINATED W/COR. WORK SHALL MOST LIKELY NEED TO BE PERFORMED DURING A FRIDAY - SUNDAY WORK PERIOD.

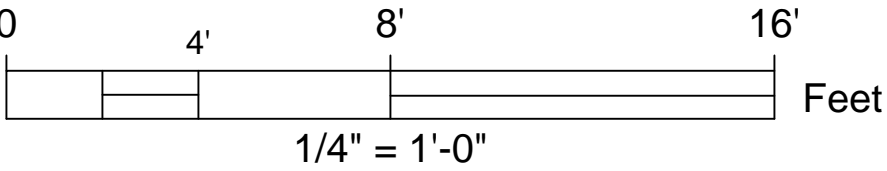

UNITED STATES DEPARTMENT OF VETERANS AFFAIRS
VA MEDICAL CENTER - 1540 SPRING VALLEY DRIVE - HUNTINGTON WV 25704

DRAWING TITLE: LAUNDRY ROOM FLOOR RENOVATION		PROJECT TITLE: IMPROVE FACILITY SAFETY & SECURITY	
APPROVED: CHRIS ECKLES ASS'T CHIEF, ENGINEERING		BUILDING: 2	PROJECT NUMBER: 14-111
APPROVED: JOHN KLIM CHIEF, ENGINEERING		DRAWN: ZACH WASSER	DATE: 02-27-14
		DRAWING NUMBER: A-1 DWG. 7 OF 10	