




7 SADDLE FLASHING - AXON VIEW
3" = 1'-0"

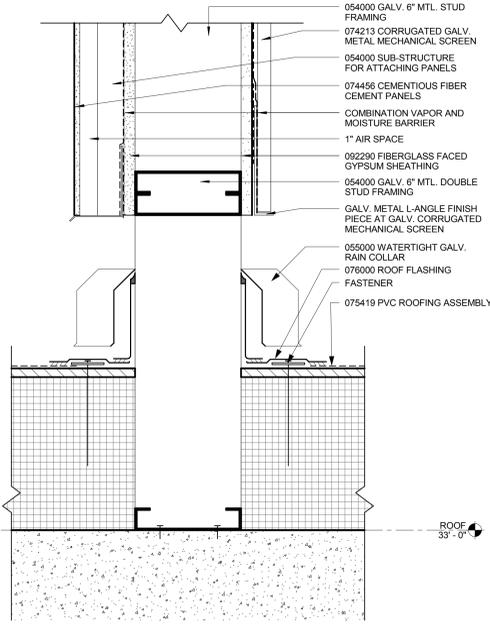


10 SECTION AT MECHANICAL SCREEN - SILL
3" = 1'-0"

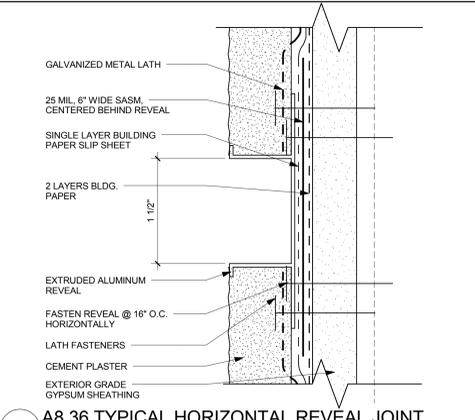


4 A8.36 TYPICAL HORIZONTAL REVEAL JOINT
1/2" = 1'-0"

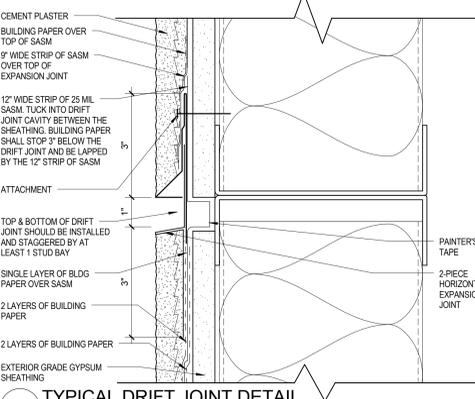


3 TYPICAL DRIFT JOINT DETAIL
6" = 1'-0"

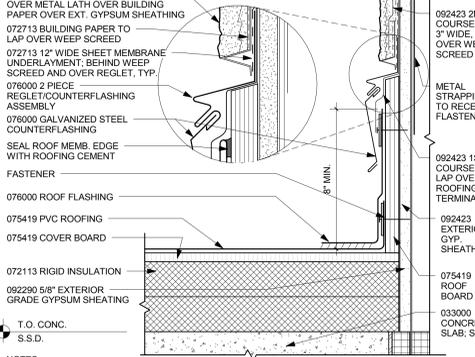


2 TYP. FLASHING AT STUCCO WALL
6" = 1'-0"

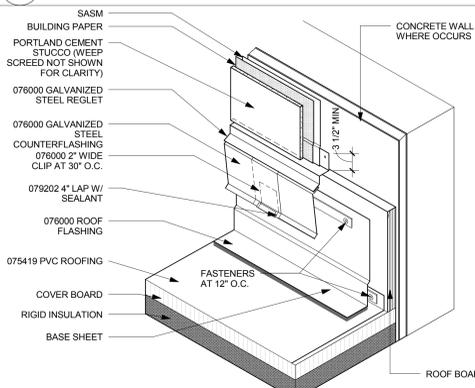


1 ROOF COUNTER FLASHING DETAIL
3" = 1'-0"

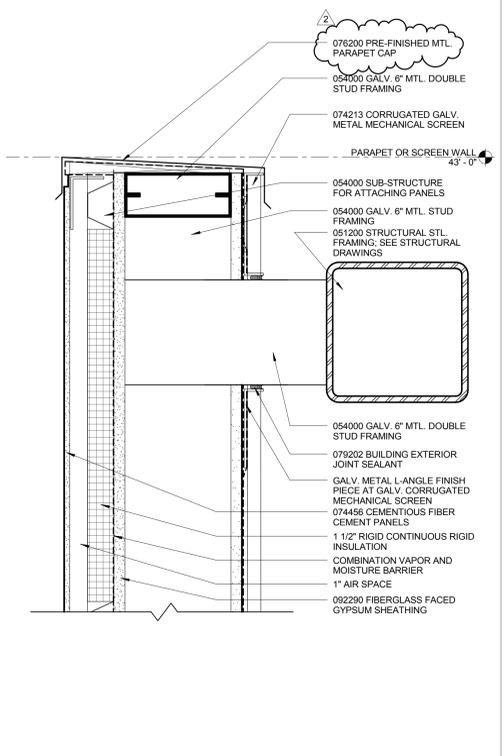


12 SECTION AT MECHANICAL SCREEN - HEAD
3" = 1'-0"

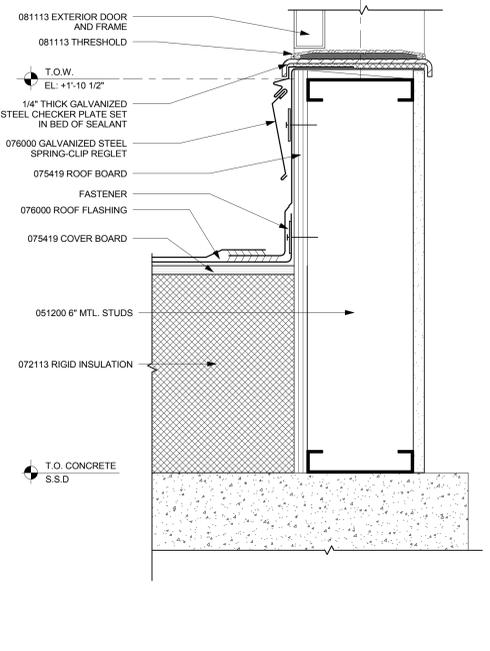

9 THRESHOLD AT LEVEL 2 EXTERIOR DOOR
3" = 1'-0"

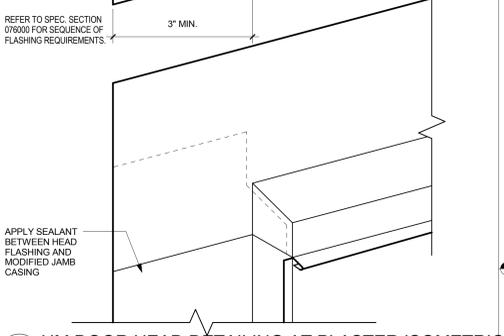

6 HM DOOR HEAD DETAILING AT PLASTER ISOMETRIC
6" = 1'-0"

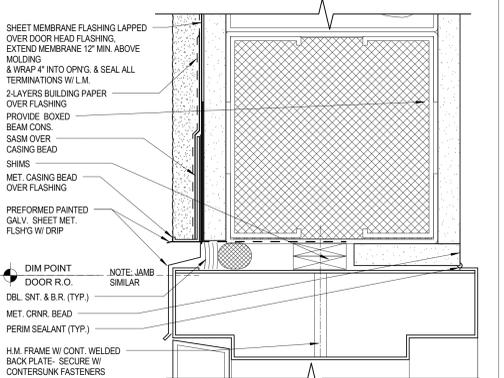

5 HOLLOW METAL DOOR FLASHING - HEAD
6" = 1'-0"

GENERAL NOTES

KEY NOTES

LEGEND

ISSUE FOR BID

9		
8		
7		
6		
5		
4		
3		
2	ADDENDUM 2	05/16/2014
1	ADDENDUM 1	02/06/2014
	Revisions	Date

CONSULTANTS:

Seals and Signatures

ARCHITECT/ENGINEERS:

CANNONDESIGN

201 Mission Street, Suite 2400, San Francisco, California 94105 415.243.4170

Baltimore ■ Boston ■ Buffalo ■ Calgary ■ Chicago
Houston ■ Los Angeles ■ Mumbai ■ New York ■ Phoenix
St. Louis ■ San Francisco ■ Shanghai ■ Toronto
Vancouver ■ Victoria ■ Washington DC

Drawing Title
EXTERIOR DETAILS - PORTLAND CEMENT PLASTER

Approved: Project Director
Approver

Project Title
VA SIMULATION CENTER

Location
Veterans Affairs Palo Alto Health Care System
3801 Miranda Ave, Palo Alto, CA 94304

Date
JUNE 14, 2013

Checked
CW

Drawn
BK

VA Project Number:
640-385

Building Number:
105

Drawing No.
A0426

Department of Veterans Affairs

