



PLOT DATE: 5/13/2014 1:32 PM P:\984 VA Ambulatory Surgery Improvements\DWGS\984.00_VAMC-BHM-AD102-SECOND FLOOR DEMOLITION PLAN.dwg

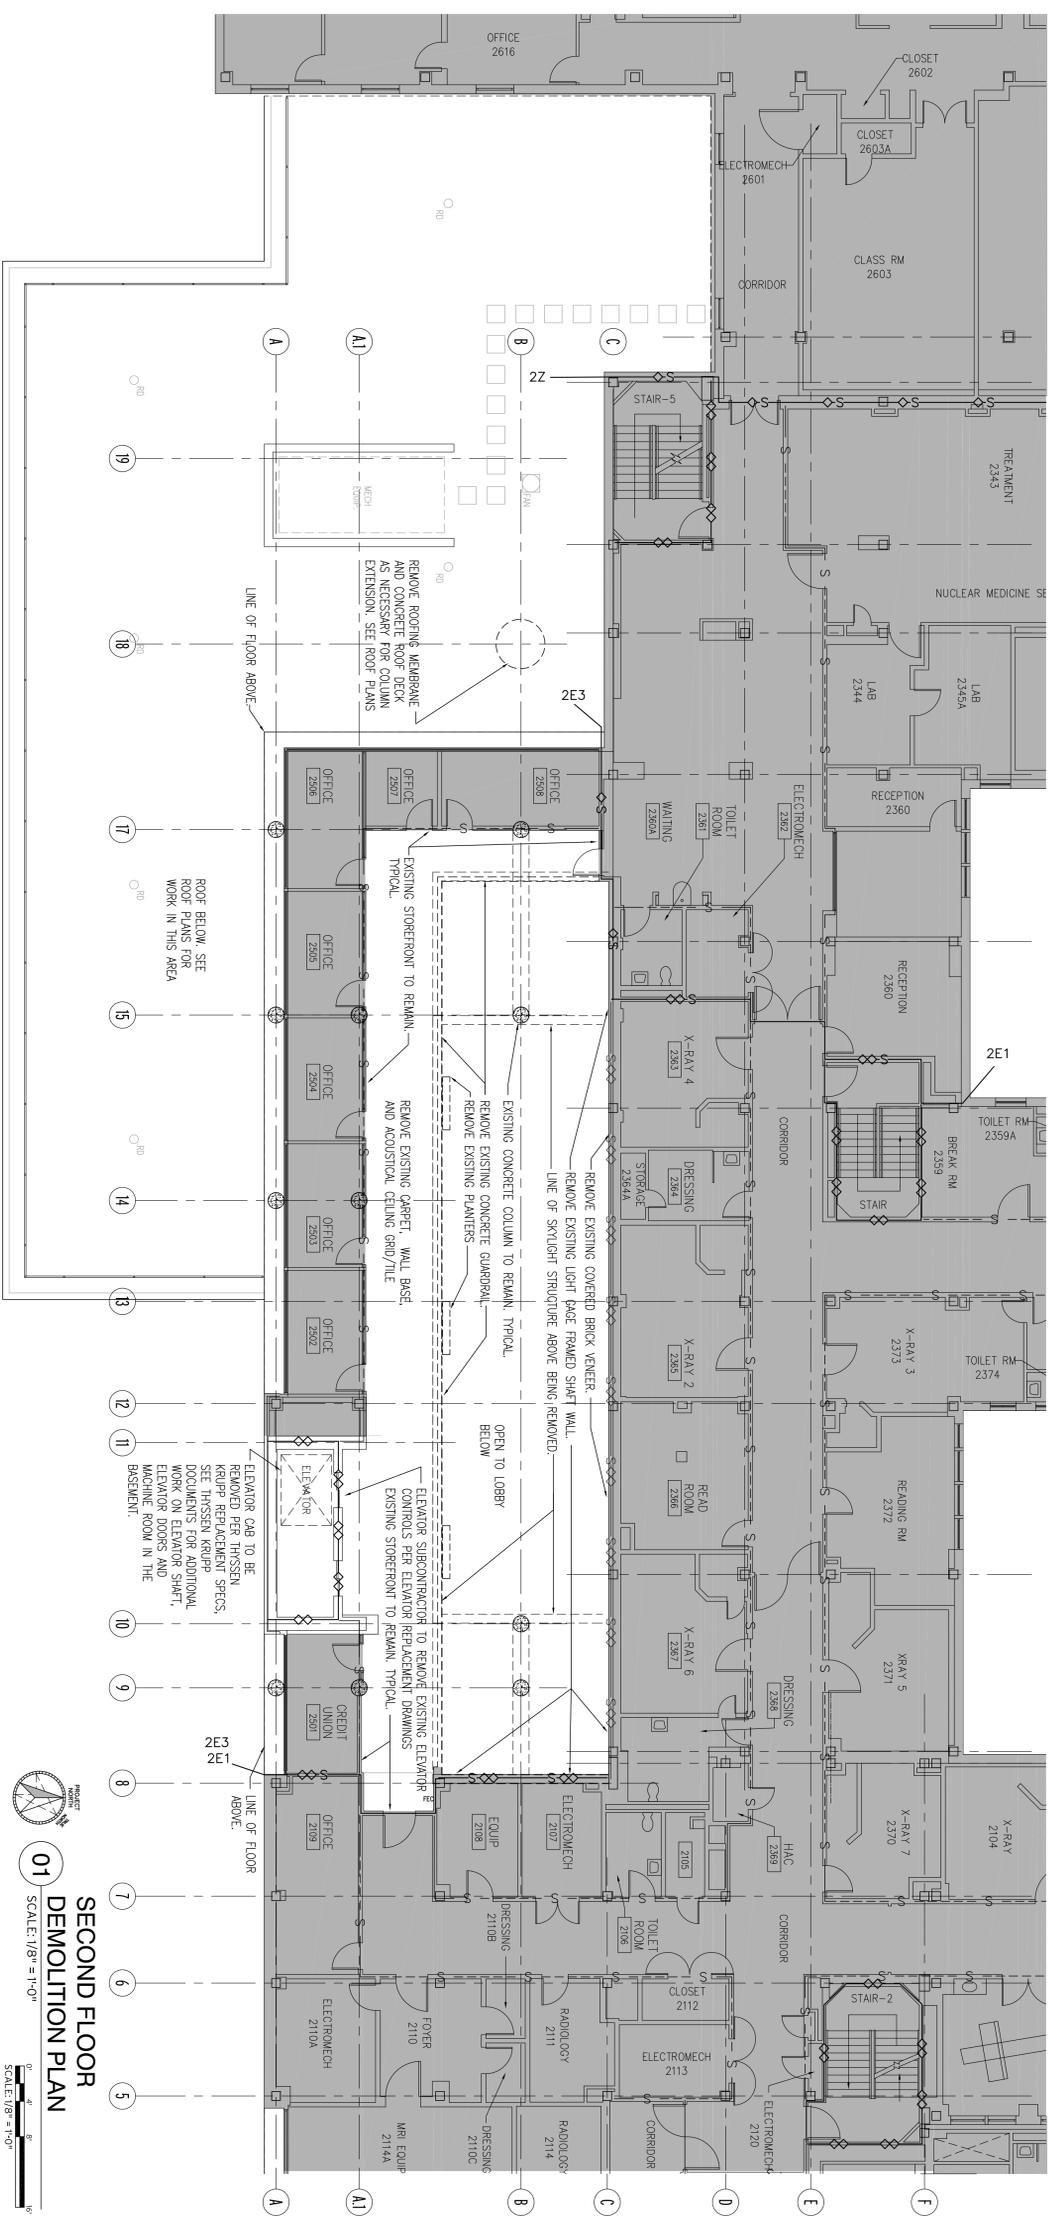

SECOND FLOOR DEMOLITION PLAN
 SCALE: 1/8" = 1'-0"
 01

CONSTRUCTION DOCUMENTS - 100% FINALS FULLY SPRINKLERED

- GENERAL DEMOLITION NOTES**
- EXISTING CONDITIONS AND DIMENSIONS - CONTRACTOR SHALL VERIFY ALL DIMENSIONS AND CONDITIONS OF ALL EXISTING CONDITIONS AND DIMENSIONS. 
 - CUT NO JOISTS OR OTHER STRUCTURAL MEMBERS - REPORT ANY CONTACT TO ARCHITECT.
 - TAKE CARE THAT HANGERS FOR PIPING, DUCT WORK ETC. DO NOT DAMAGE JOISTS OR OTHER STRUCTURAL MEMBERS.
 - ALL CONTRACTORS ARE TO REFERENCE ARCHITECTURAL PLANS FOR ROOM NAMES AND NUMBERS.
 - RELOCATE HANGERS FOR CEILING CONDUIT, PIPE, ETC. AS REQUIRED TO INSTALL NEW WORK.
 - ALL WALLS AND/OR FLOORING WHERE DUCTWORK, PIPING AND/OR CONDUIT IS LISTED FOR REMOVAL IS TO BE PATCHED FLUSH W/ EXISTING, TYPICAL, REFER TO MECHANICAL, PLUMBING AND/OR ELECTRICAL.
 - HVAC, PLUMBING, FIRE PROTECTION, ELECTRICAL - USE EXISTING PENETRATIONS TO RUN NEW LINES TO THE GREATEST EXTENT POSSIBLE. CAREFULLY PLAN AND COORDINATE ROUTING OF LINES.
 - COORDINATE SHUTDOWN OF UTILITIES SERVING OTHER AREAS FOR REQUIRED DEMOLITION THIS AREA.
 - MAINTAIN CORRIDORS AND ELEVATOR CLEAN, FREE AND CLEAR OF OBSTACLES AT ALL TIMES.
 - PAINTING - (ALSO REFER TO SPECIFICATIONS) - FOR GYPSUM BOARD OR OTHER SURFACES INDICATED TO BE REPAINTED, REMOVE EXISTING EXPOSED SCREWS, NAILS, BRACKETS, SINKS, COVERS AND TRAPEZIALS, AND OTHER WALL MOUNTED ITEMS AND REPAIRS. REPAIR ALL SURFACES TO ORIGINAL FINISH. REFER TO ARCHITECTURAL DRAWINGS FOR THE REPAIRS. REFER TO ELECTRICAL, STRUCTURAL, MECHANICAL, PLUMBING, AND FIRE PROTECTION DRAWINGS FOR THE REPAIRS. REMOVE EXISTING SINKS, PICTURES, ETC. BEFORE PAINTING. RENEWAL AS DIRECTED.
 - DRANS, VENTS, ETC. WHICH PENETRATE EXISTING MASONRY WALLS SHALL BE INSTALLED BY CORE DRILLING. NO CHIPPING WILL BE ALLOWED. REFER TO THE MECHANICAL DRAWINGS.
 - MAJOR WORK FOR THIS PROJECT IS WITHIN THE DESIGNATED PROJECT SITE AREA. HOWEVER, SOME WORK EXTENDS BEYOND THE DESIGNATED LIMITS. REFER TO DRAWINGS AND SPECS. FOR SPECIFIC WORK THAT EXTENDS BEYOND THE PROJECT LIMITS.
 - INSTALL OPENING AROUND COLUMNS AND CHASES AS CLOSE AS POSSIBLE TO THE PRESS AND STRUCTURE.
 - SECURITY DEVICES ARE TO BE REMOVED BY THE VA (CCTV, MOTION DETECTORS, ETC.).
 - EXISTING DOOR HARDWARE AND ALL LOCKING DEVICES TO BE RETURNED TO THE VA.
 - DEMOLITION IS SHOWN FOR NEW PARTITIONS. SEE FINISH PLANS FOR EXTENS OF DEMOLITION REQUIRED FOR NEW FINISHES. REFER TO CEILING DEMOLITION PLANS FOR CEILING WORK.
 - DUST BARRIERS AND OTHER INFECTION CONTROL MEASURES ARE NOT INDICATED ON THIS DRAWING. REFER TO INFECTION CONTROL DRAWINGS FOR THESE MEASURES.
 - REFER TO THE INFECTION CONTROL DRAWINGS FOR PHASING OF THE WORK.
 - REFER TO THE GROUND FLOOR CONTRACTOR'S ACCESS PLAN FOR ACCESS TO THE WORK SITE.
 - THERE IS NO KNOWN HAZARDOUS MATERIALS IN THE WORK AREA (INCLUDING ASBESTOS), REFERRED BY THE VA.
 - VA PROJECT MANAGER OR SUSPECT HAZARDOUS MATERIAL TESTING TO BE PERFORMED BY THE VA.
 - COORDINATE THE REMOVAL OF FINISHES WITH FINISH PLANS AND SPECIFICATIONS.
 - REMOVE ALL FLOORING AND WALL BASE THROUGHOUT WORK AREA UNLESS NOTED OTHERWISE.
 - REMOVE SUSPENDED CEILING GRID AND TILES THROUGHOUT WORK AREA UNLESS NOTED OTHERWISE. REFER TO RELECTED CEILING PLANS FOR FUTURES TO BE REUSED.
- SYMBOL LEGEND**
- AREA OUTSIDE OF WORK SCOPE
 - AREAS BEING MOVED, 1,189.20 SF
 - NEW CONSTRUCTION AREA (FLOOR WILL BE NEW), 1,925.88 SF
 - INDICES DEMOLITION, UNLESS NOTED OTHERWISE

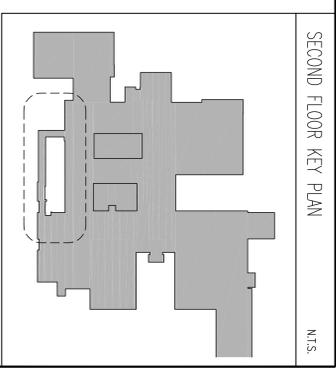

CONSULTING ENGINEERS: LBVD, Inc. Civil and Structural Engineers 7115 South 30th Street Mobile, AL 36628 Phone: (205) 321-4500 Fax: (205) 321-4181		SOE, Inc. 3804 7th Avenue South Birmingham, AL 35222 Phone: (205) 996-5286 Project # 012-0161-00	
ARCHITECT: CMH Architects, Inc. 1205 9th Avenue South Birmingham, AL 35224 Phone: (205) 996-5286 Fax: (205) 996-5286 www.cmharch.com Copyright © 2011 CMH Architects, Inc.		PROJECT MANAGEMENT: WALKER AND MOORE ATTENTION: BIRMINGHAM 11800 Grand Lane Montgomery, Alabama 36116 Telephone: 334.846.4079 Fax: 334.846.4088	
Approved Project Director James Zeldner		Approved Project Director James Zeldner	
Project Title SECOND FLOOR DEMOLITION PLAN		Project Title A/E AMBULATORY SURGERY IMPROVEMENTS	
Location VAMC - Birmingham, Alabama		Location VAMC - Birmingham, Alabama	
Date 5/23/2014		Date 5/23/2014	
Project Number 521-328		Project Number 521-328	
Building Number 0000000000		Building Number 0000000000	
Drawing Number AD102		Drawing Number AD102	
Dwg 024 of 124		Dwg 024 of 124	
Office of Construction and Facilities Management Department of Veterans Affairs		Office of Construction and Facilities Management Department of Veterans Affairs	