
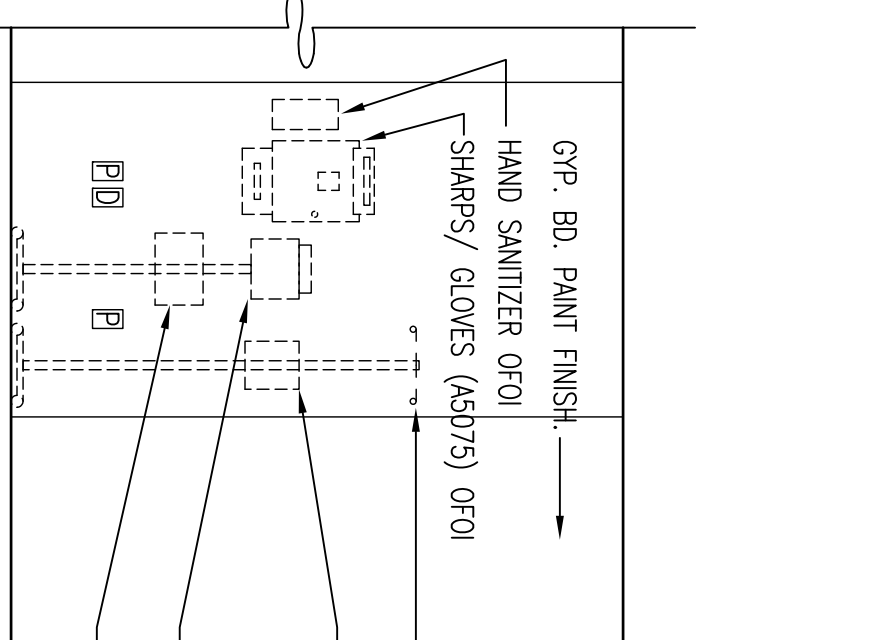
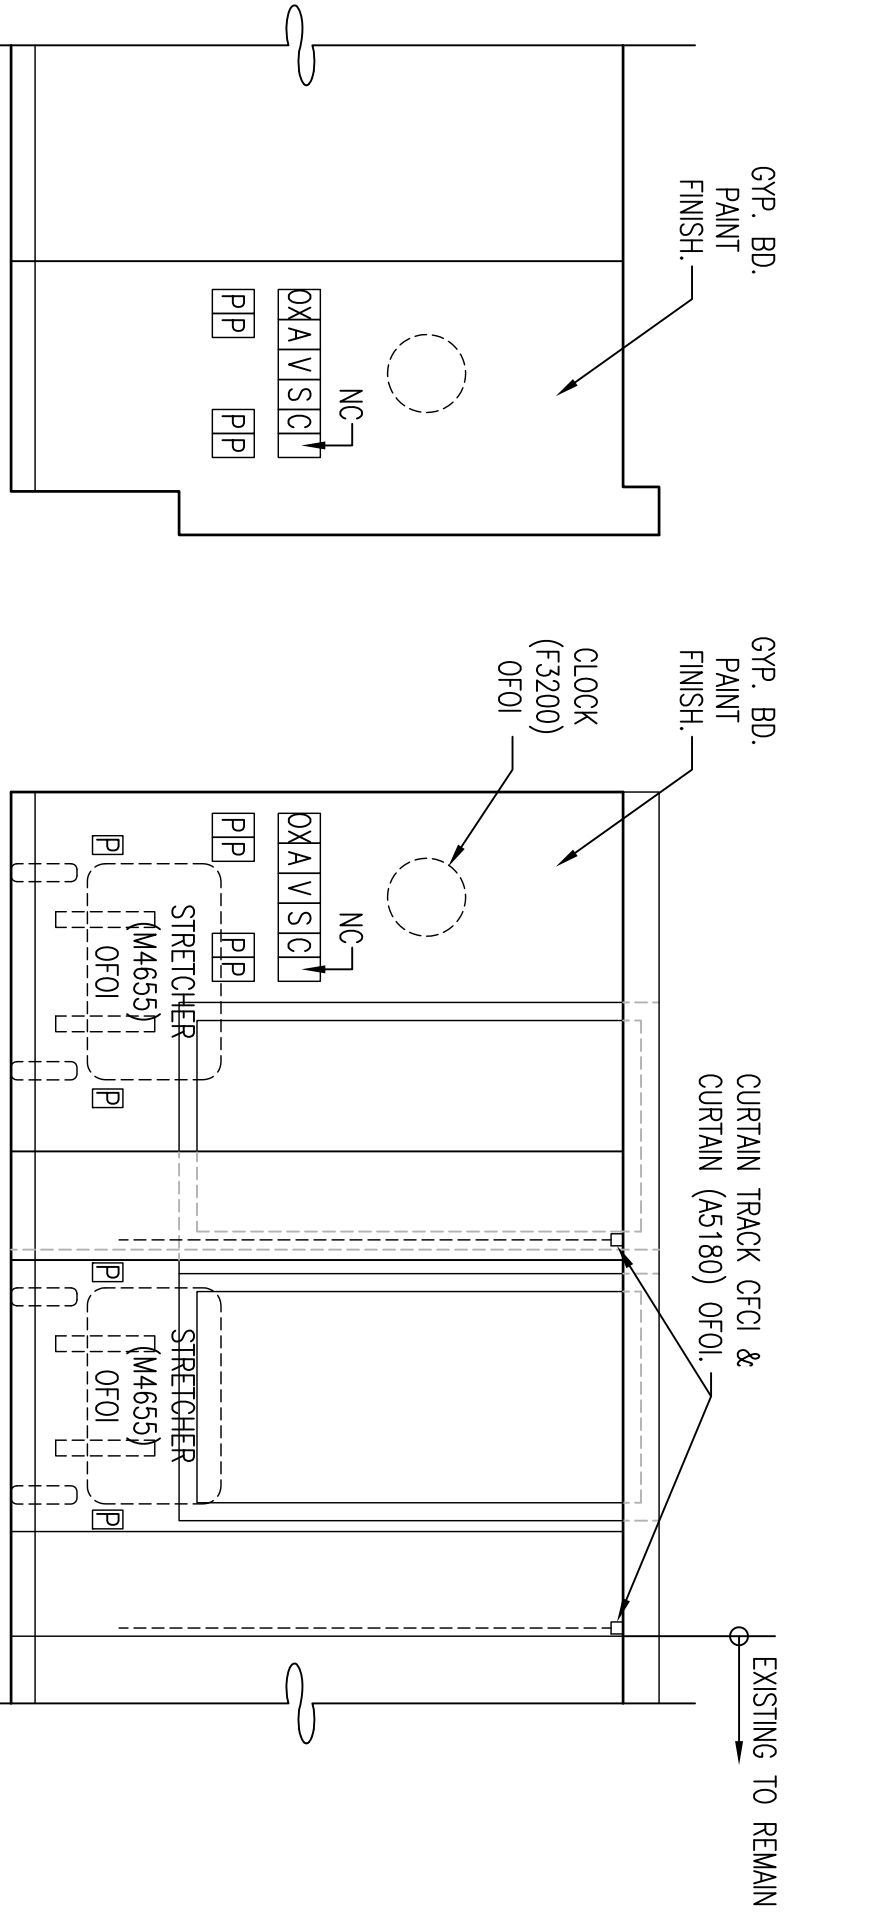
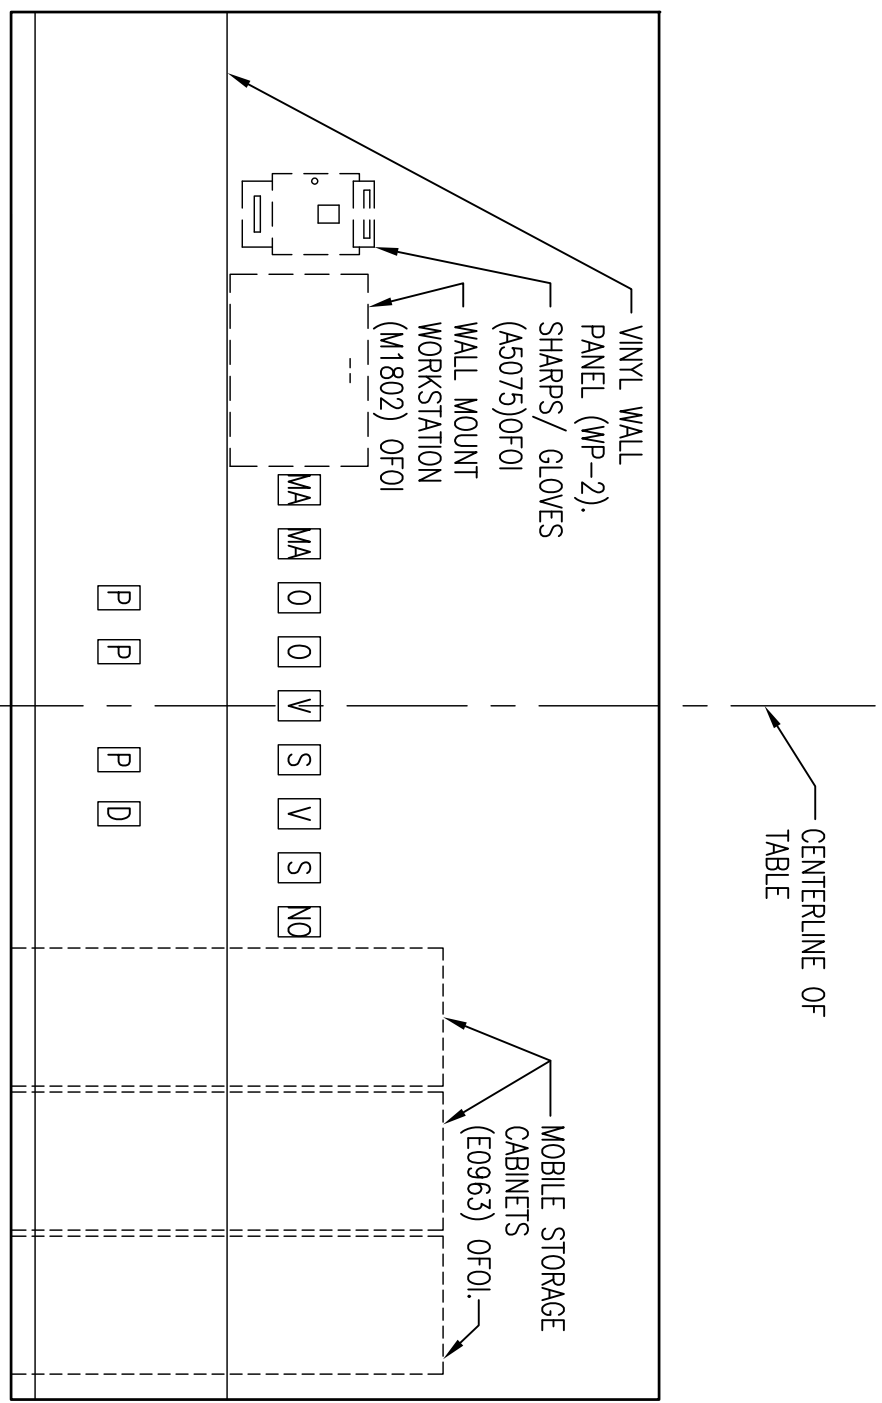


WALL OUTLET LEGEND	
	OXYGEN (M075S)
	AIR (M0750)
	VACUUM (M075S)
	CODE
	EMERGENCY POWER
	BOTTLE SLIDE
	NURSE CALL
NOTE: EMERGENCY POWER LOCATIONS ARE NOT OBTAINED FROM STANDARD POWER ON ARCHITECTURAL DRAWINGS AT THIS TIME. REFER TO ELECTRICAL DRAWINGS.	

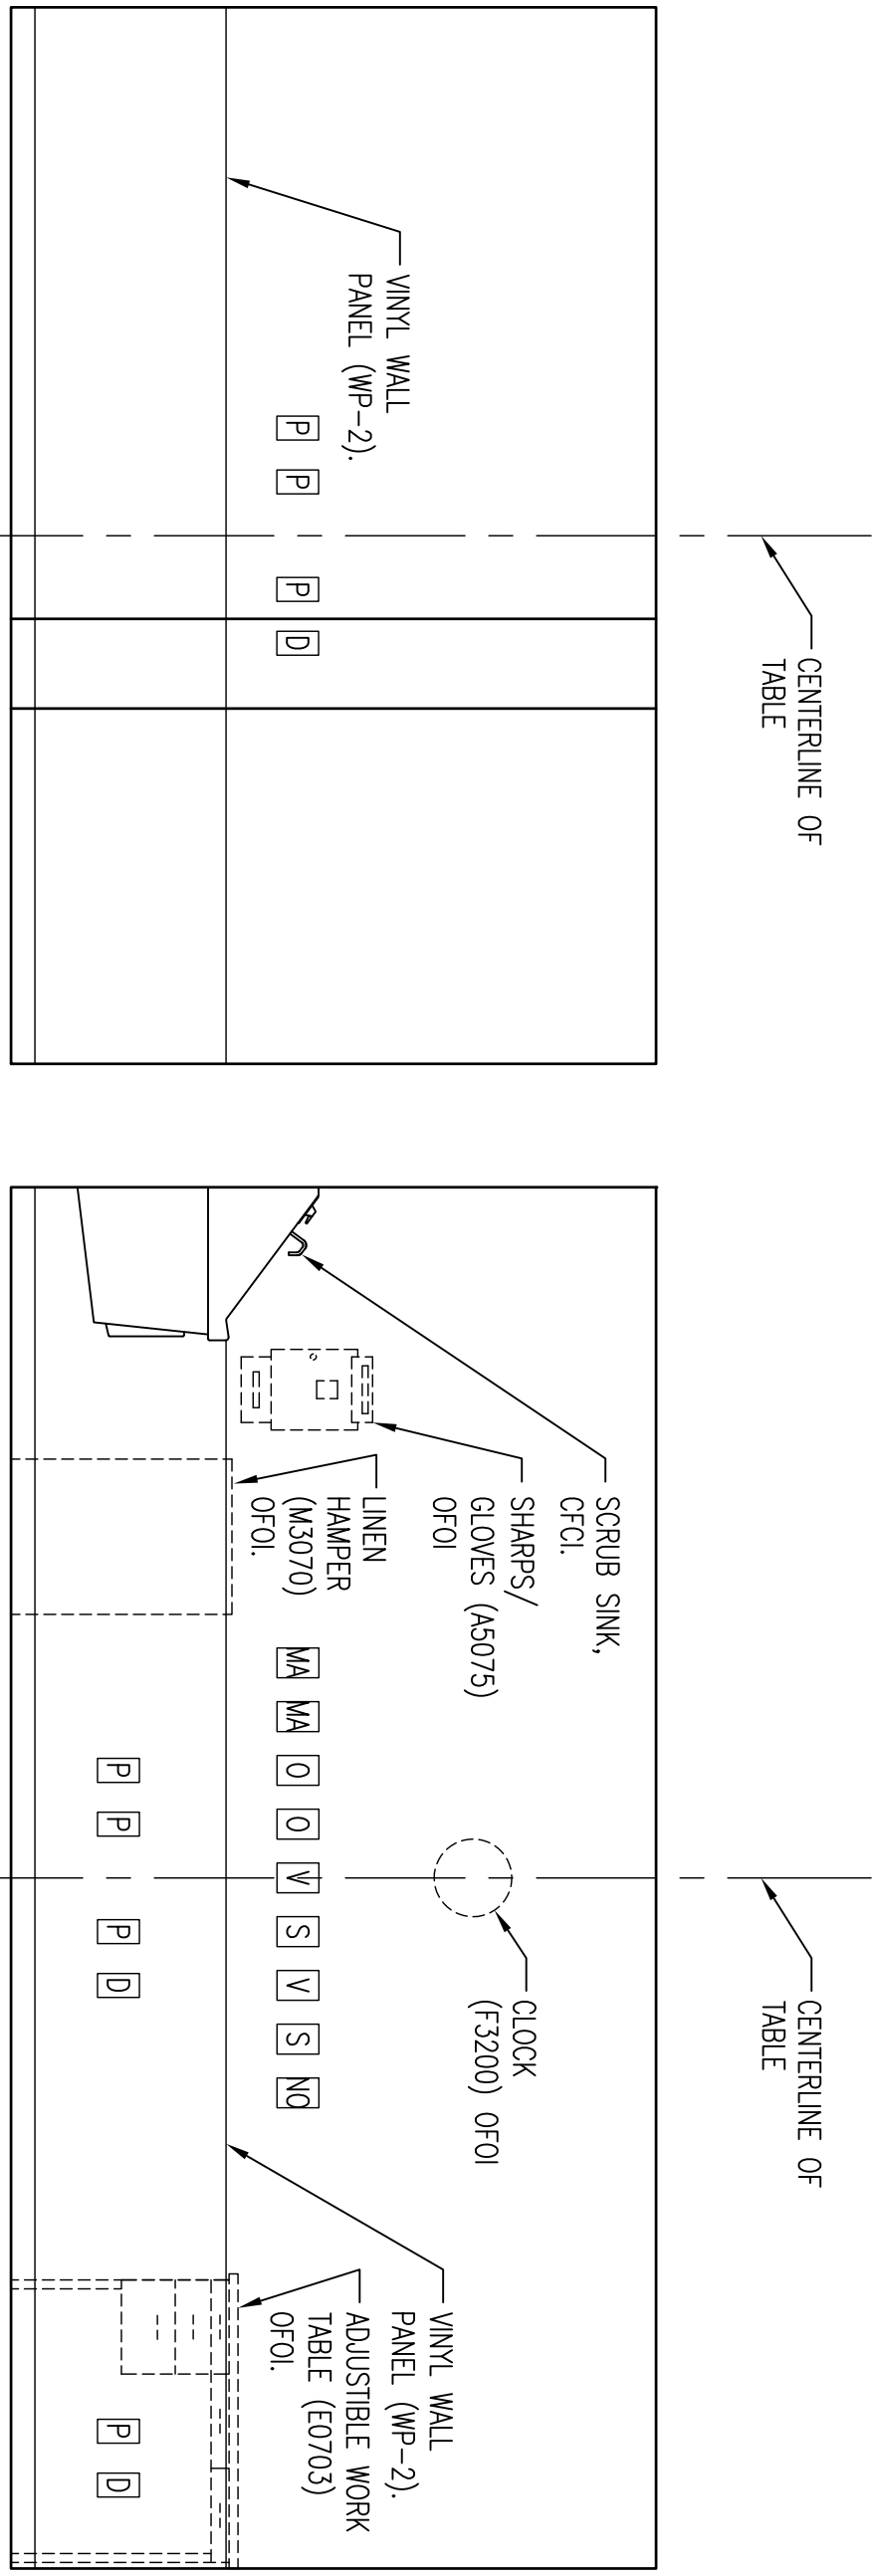

### DEDUCTIVE ALTERNATE #3

INTERIOR ELEVATION @ TYP. SIDE  
WALL @ PRE OP SEMI-PRIVATE  
HOLDING AREAS

### DEDUCTIVE ALTERNATE #3

INTERIOR ELEVATION @ TYP. SIDE  
WALL @ PRE OP SEMI-PRIVATE  
HOLDING AREAS

### DEDUCTIVE ALTERNATE #3

INTERIOR ELEVATION @ PRE  
OPERATIVE HOLDING AREAS

### SPECIAL PROCEDURES

ROOM NUMBER 3928

### SPECIAL PROCEDURES

ROOM NUMBER 3928

### SPECIAL PROCEDURES

ROOM NUMBER 3928

### 03A

SCALE: 3/8" = 1'-0"

### 02A

SCALE: 3/8" = 1'-0"

### 01A

SCALE: 3/8" = 1'-0"

### 12




SCALE: 3/8" = 1'-0"

### 11

SCALE: 3/8" = 1'-0"

### 10

SCALE: 3/8" = 1'-0"

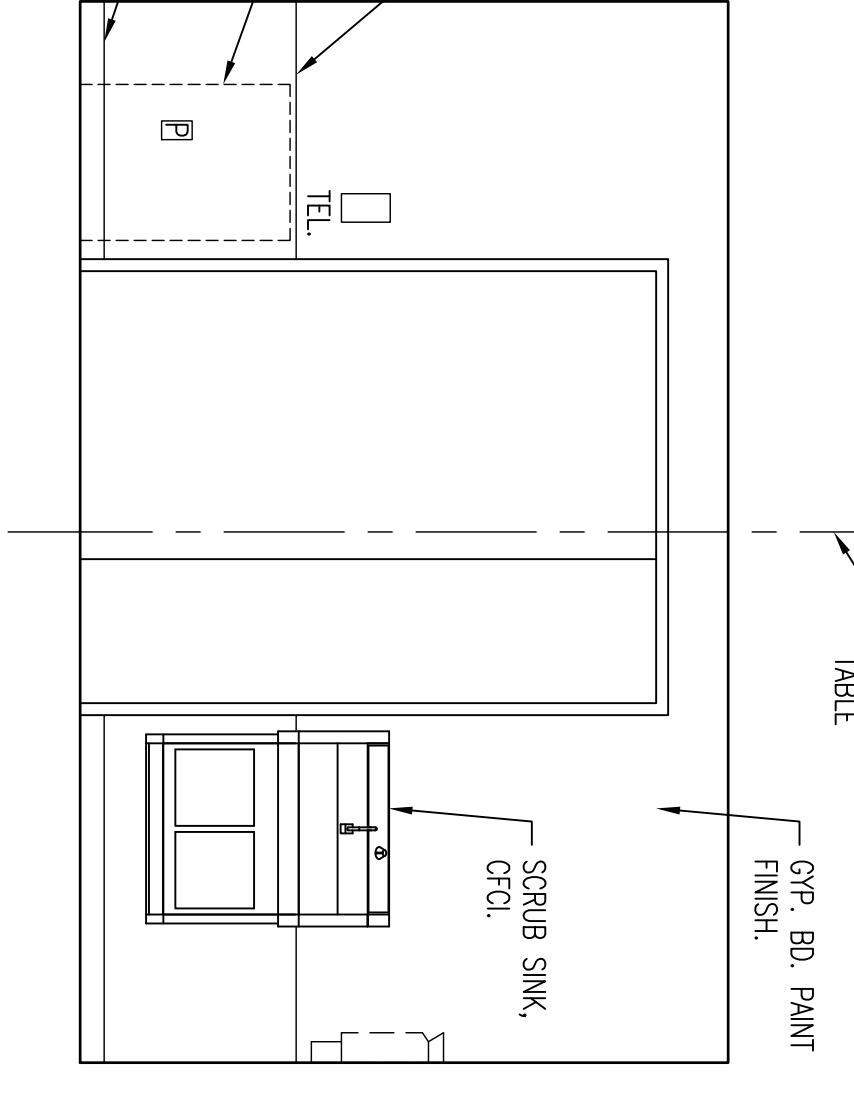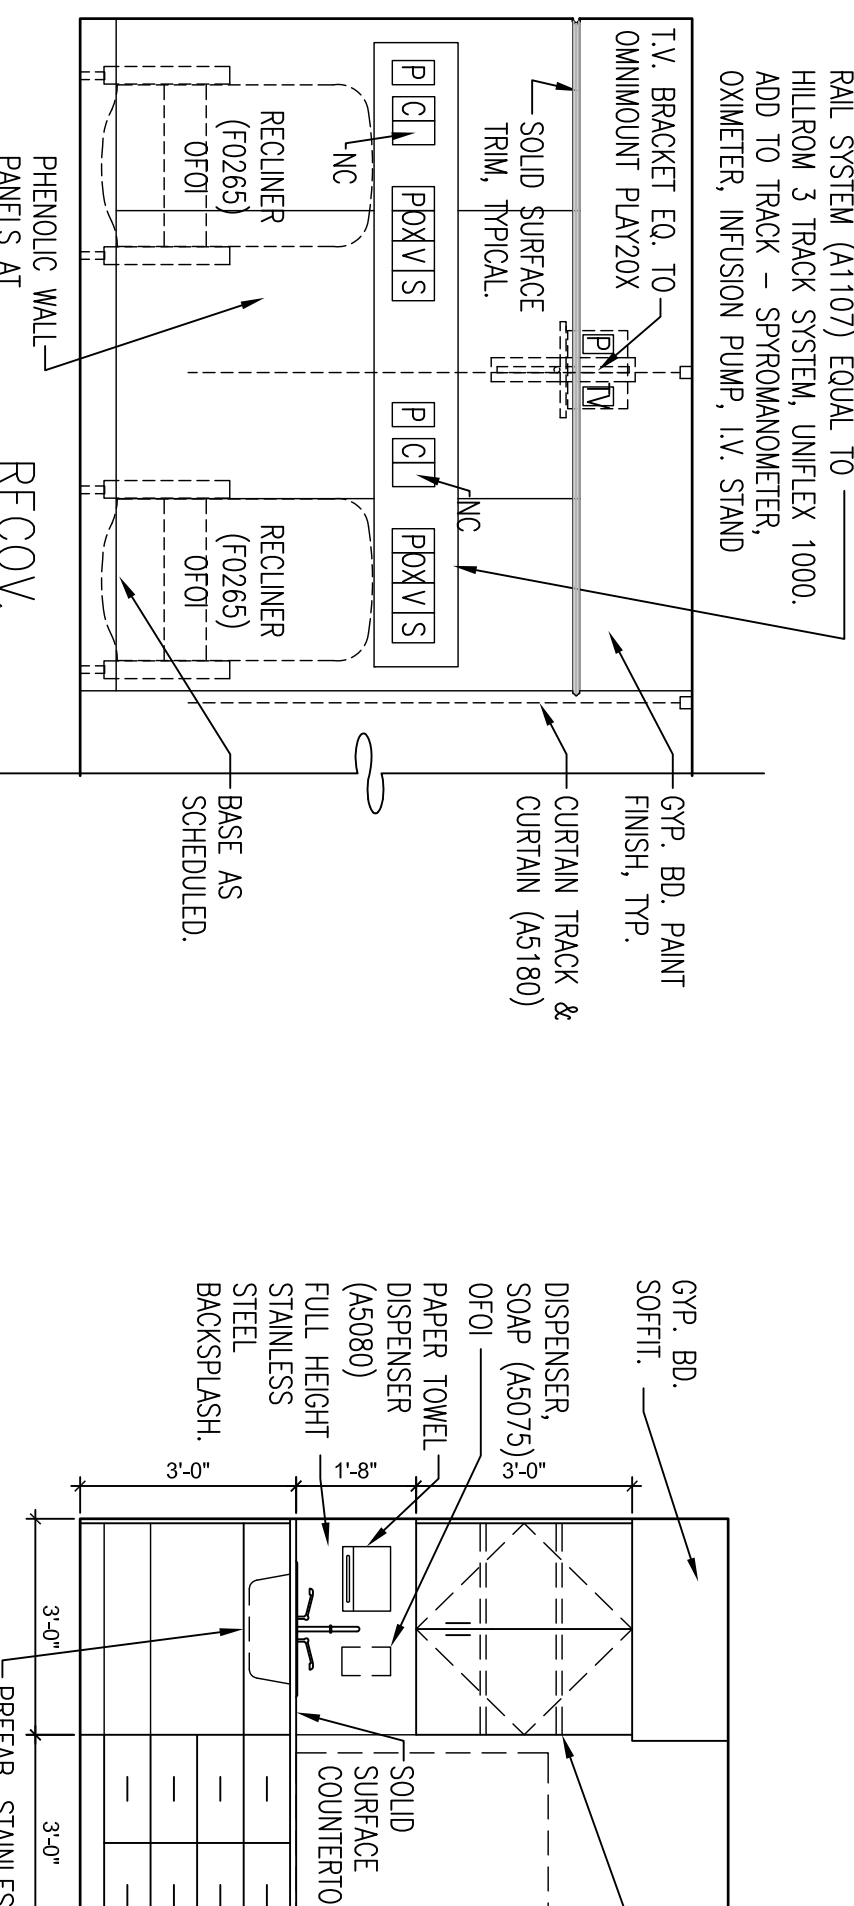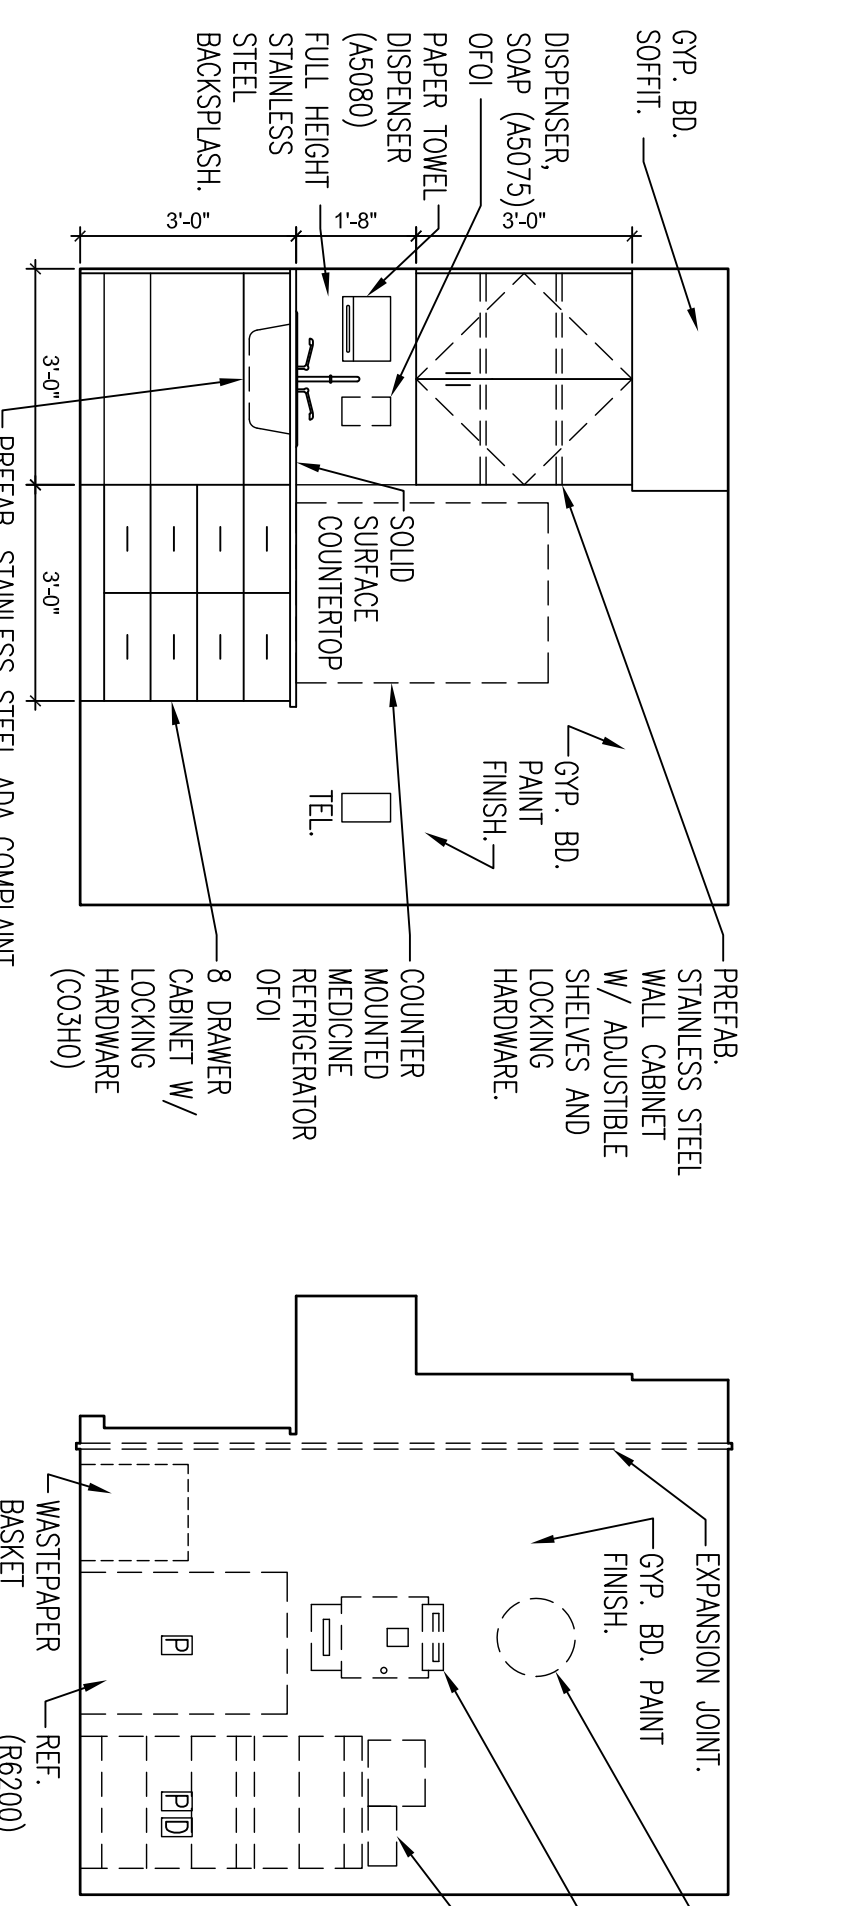

### INTERIOR ELEVATION @ PRE OPERATIVE RECOVERY HOLDING AREAS

SCALE: 3/8" = 1'-0"

### INTERIOR ELEVATION @ MEDICATION ROOM

SCALE: 3/8" = 1'-0"

### INTERIOR ELEVATION @ MEDICATION ROOM

SCALE: 3/8" = 1'-0"

### INTERIOR ELEVATION @ TYPICAL PATIENT TOILETS




SCALE: 3/8" = 1'-0"

### INTERIOR ELEVATION @ TYPICAL PATIENT TOILETS

SCALE: 3/8" = 1'-0"

### SPECIAL PROCEDURES ROOM NUMBER 3928

SCALE: 3/8" = 1'-0"

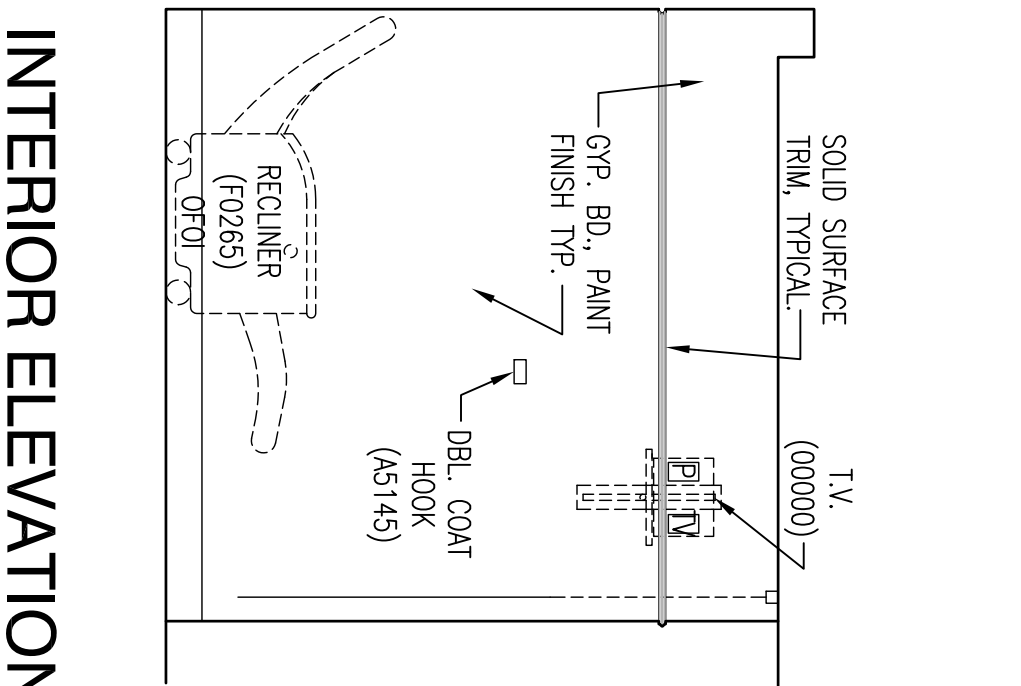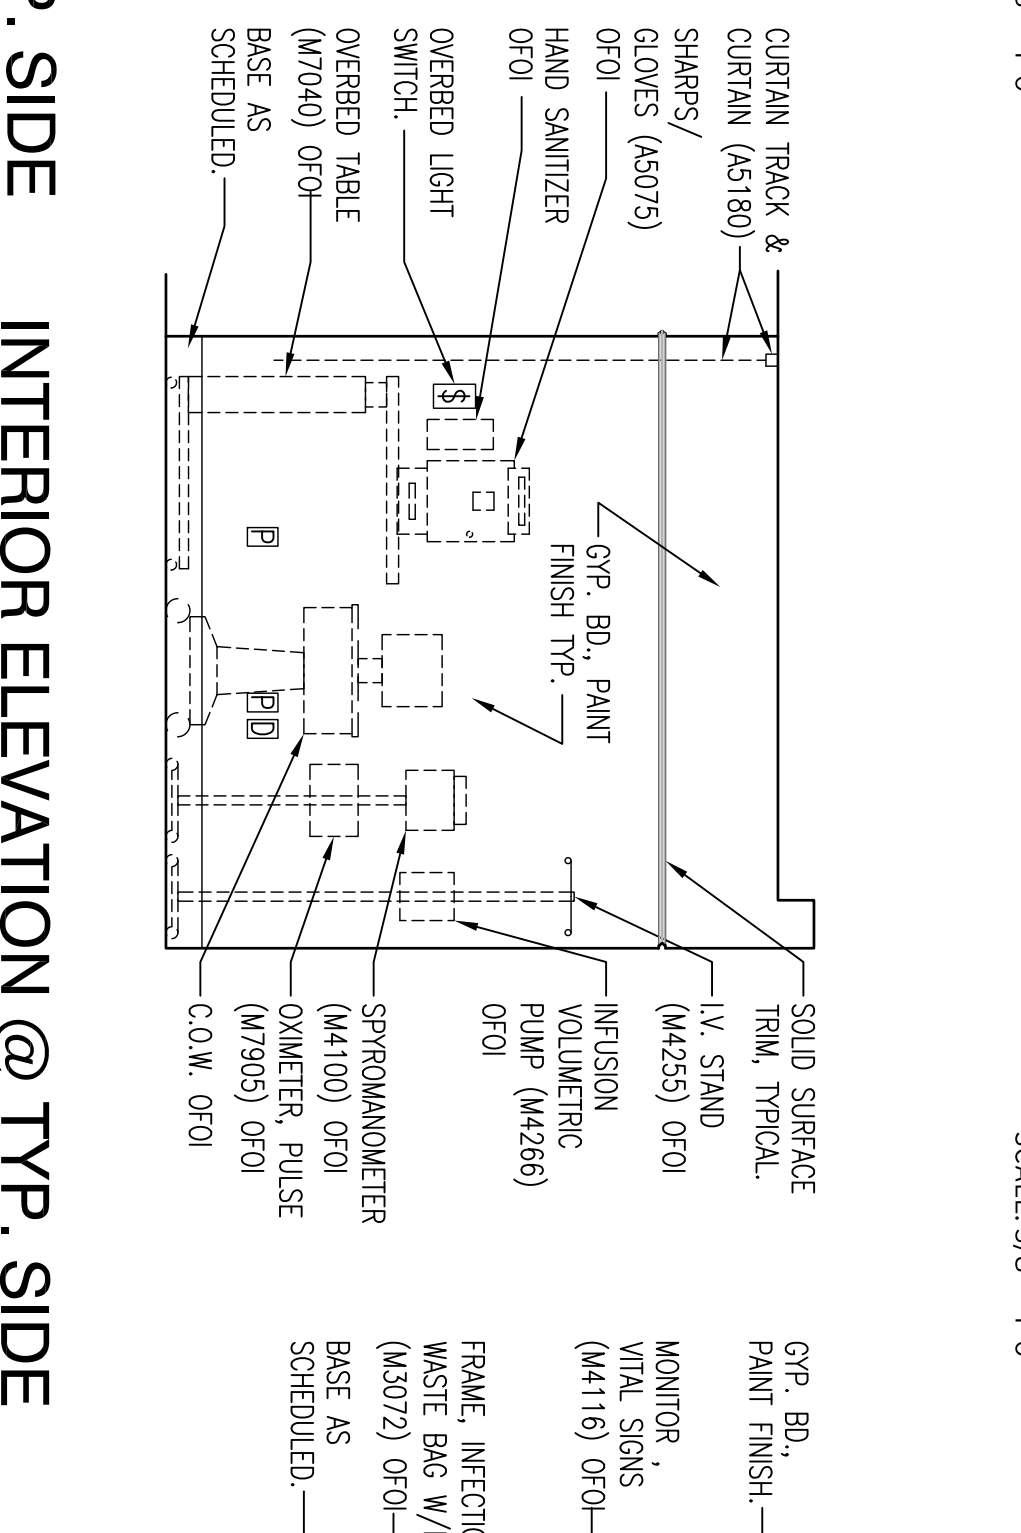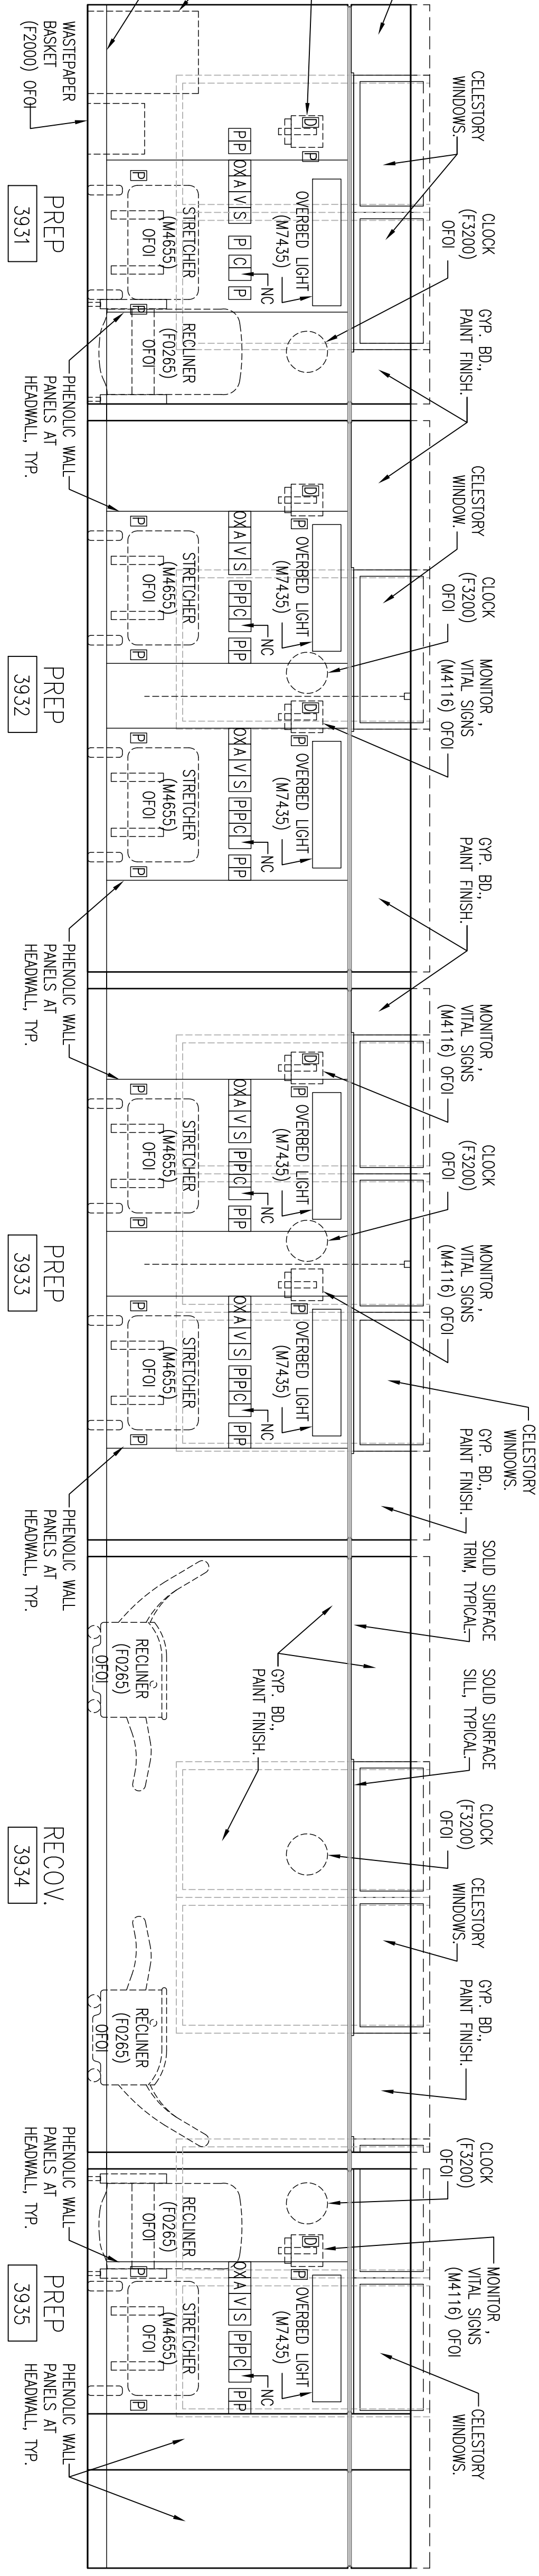

INTERIOR ELEVATION @ TYP. SIDE  
WALL @ PRE OP SEMI-PRIVATE  
HOLDING AREAS

### 03

SCALE: 3/8" = 1'-0"

INTERIOR ELEVATION @ TYP. SIDE  
WALL @ PRE OP SEMI-PRIVATE  
HOLDING AREAS

### 02

SCALE: 3/8" = 1'-0"

INTERIOR ELEVATION @ PRE  
OPERATIVE HOLDING AREAS

### 01

SCALE: 3/8" = 1'-0"

CONSULTING ENGINEERS:

SSOE, Inc.

3604 7th Avenue South  
Birmingham, AL 35222  
Main (205) 251-4300  
Fax (205) 324-4181

ARCHITECT:

CMH Architects, Inc.

1000 Central Express  
Montgomery, Alabama 36106  
Telephone: 334.966.6889  
Fax: 334.966.6888

PROJECT MANAGEMENT:

WALKER AND MOORE

Approved Project Director  
James Zellander

INTERIOR ELEVATIONS

Project Number  
521-328

Office of  
Construction  
and Facilities  
Management

Department of  
Veterans Affairs

Building Number  
0000000000

Drawing Number  
A912

Date  
5/23/2014

Checked  
bea

Drawn  
bea

Dwg  
008 of 124

Location  
VAMC - Birmingham, Alabama

Project Name  
A/E AMBULATORY SURGERY  
IMPROVEMENTS

Plot Date  
5/13/2014 3:05 PM

Plot File  
P:\984\_VA Ambulatory Surgery Improvements\DWGS\984\_00\_VAMC-BHM-A912-INTERIOR ELEVATIONS.dwg

Plot Scale  
1/8" = 1'-0"

Plot Title  
A/E AMBULATORY SURGERY  
IMPROVEMENTS

Plot Number  
521-328

Plot Date  
5/13/2014 3:05 PM

Plot File  
P:\984\_VA Ambulatory Surgery Improvements\DWGS\984\_00\_VAMC-BHM-A912-INTERIOR ELEVATIONS.dwg

Plot Scale  
1/8" = 1'-0"

Plot Title  
A/E AMBULATORY SURGERY  
IMPROVEMENTS