


NOTE:

PRIOR TO ANY DEMOLITION WORK STARTING, THE FOLLOWING MUST BE PERFORMED, AND DOCUMENTED TO THE OWNER, AND GENERAL CONTRACTOR.


- (a) VERIFY ALL HOSPITAL, AND DEPARTMENTAL, PAGING SPEAKERS IN THE SCOPE OF WORK (CONSTRUCTION) AREA, ARE OPERATING.
- (b) UNLESS DEFECTIVE SPEAKER IS SCHEDULED FOR DEMOLITION, ELECTRICAL CONTRACTOR MUST INCLUDE PRICE TO REPLACE SPEAKER.
- (c) ELECTRICAL CONTRACTOR MUST INCLUDE (a) AND (b) IN THE BID PRICE.

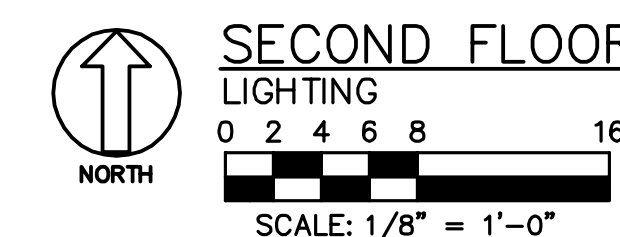

SECOND FLOOR – DEMOLITION








LIGHTING

0 2 4 6 8 16

 

SCALE: 1/8" = 1'-0"

CONSTRUCTION DOCUMENTS - 100% FINALS FULLY SPRINKLERED

	CONSULTING ENGINEERS:		 5-20-14	ARCHITECT:	PROJECT MANAGEMENT:	Drawing Title	Project Title	Project Number	Office of Construction and Facilities Management
		 LBYO, Inc. Civil/Structural Engineers 716 South 30th Street Birmingham, AL 35223 Main (205) 251-4500 Fax (205) 324-4181		 SSOE, Inc. 3504 7th Avenue South Birmingham, AL 35222 T 205-553-2373 Project # 012-01051.00	 CMH Architects, Inc. 1800 International Park Drive, Suite 300 Birmingham, AL 35243 (205)969-2886 → TEL (205)969-3030 → FAX www.cmharch.com Copyright © 2011 CMH Architects, Inc.	 <div style="display: inline-block; vertical-align: middle; font-size: small;">INTERIOR DESIGN PROJECT MANAGEMENT 1100 Loure Lane Montgomery, Alabama 36104 Telephone: 334.380.4399 Facsimile: 334.264.5555</div> 	SECOND FLOOR DEMOLITION PLAN ELECTRICAL Approved Project Director James Zellander	A/E AMBULATORY SURGERY IMPROVEMENTS Location VAMC - Birmingham, Alabama Date 5/23/2014	
Revisions:	Date:						Checked JDH	Drawn DJH	 Department of Veterans Affairs