
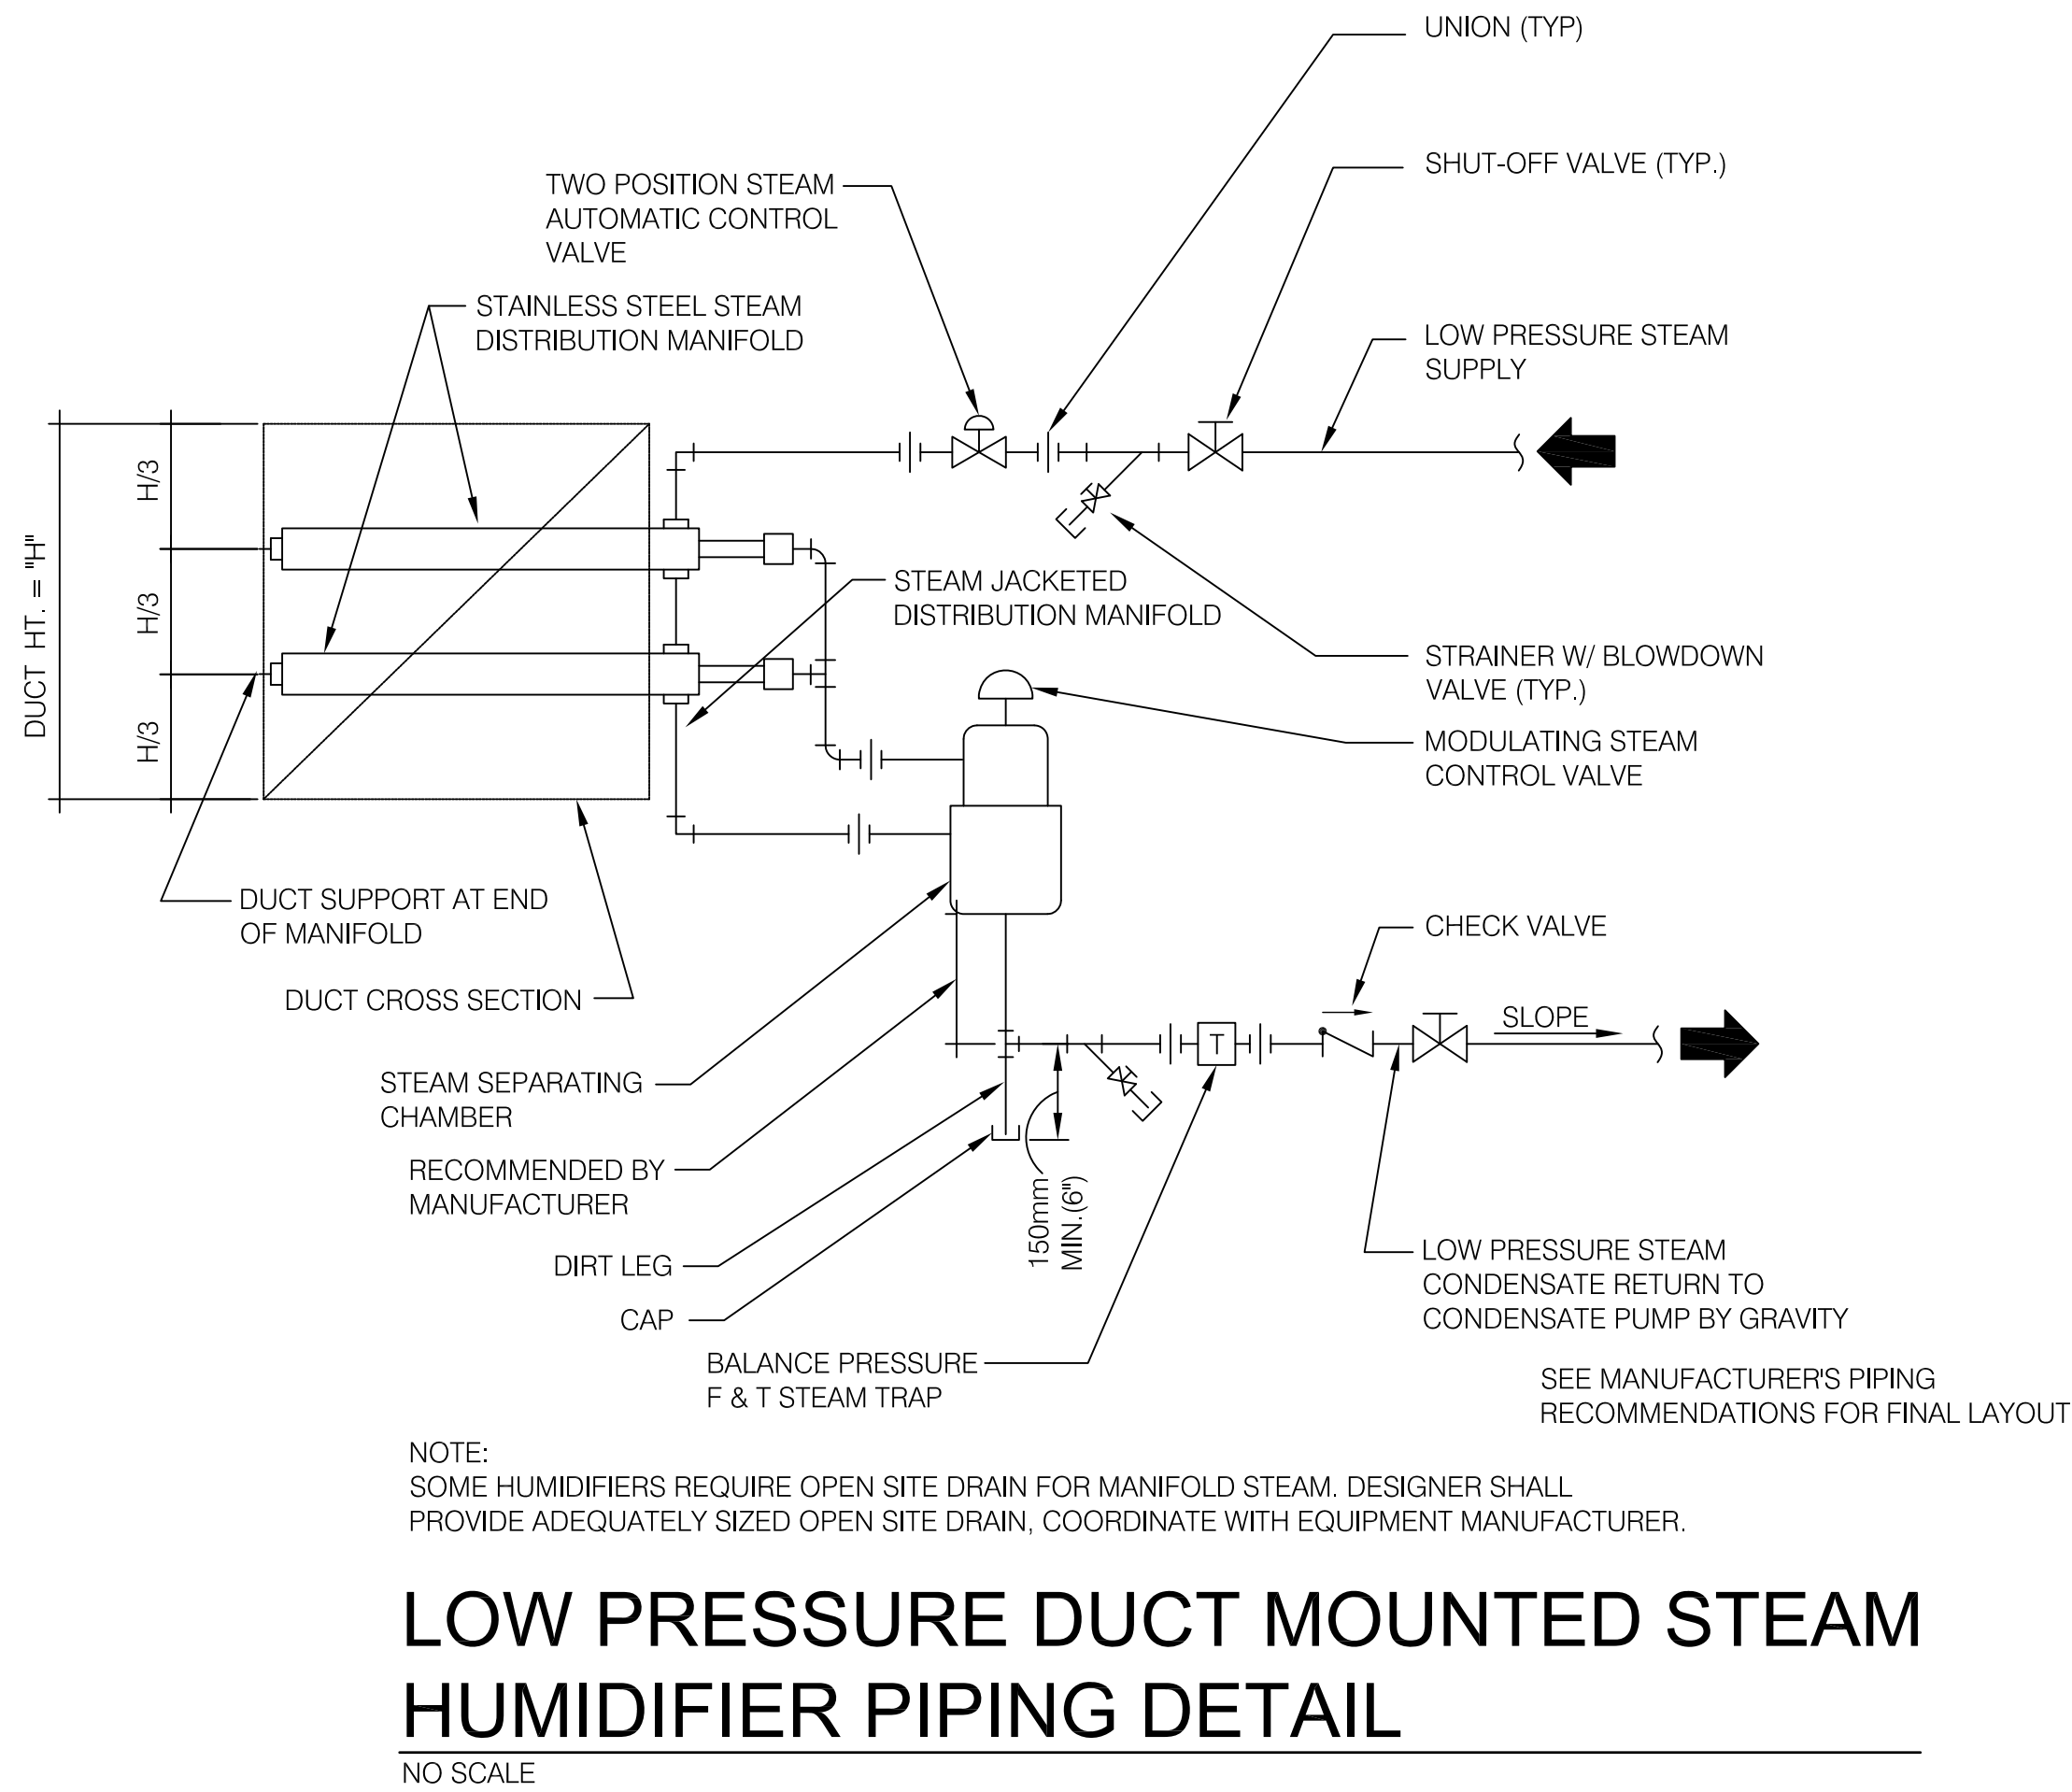
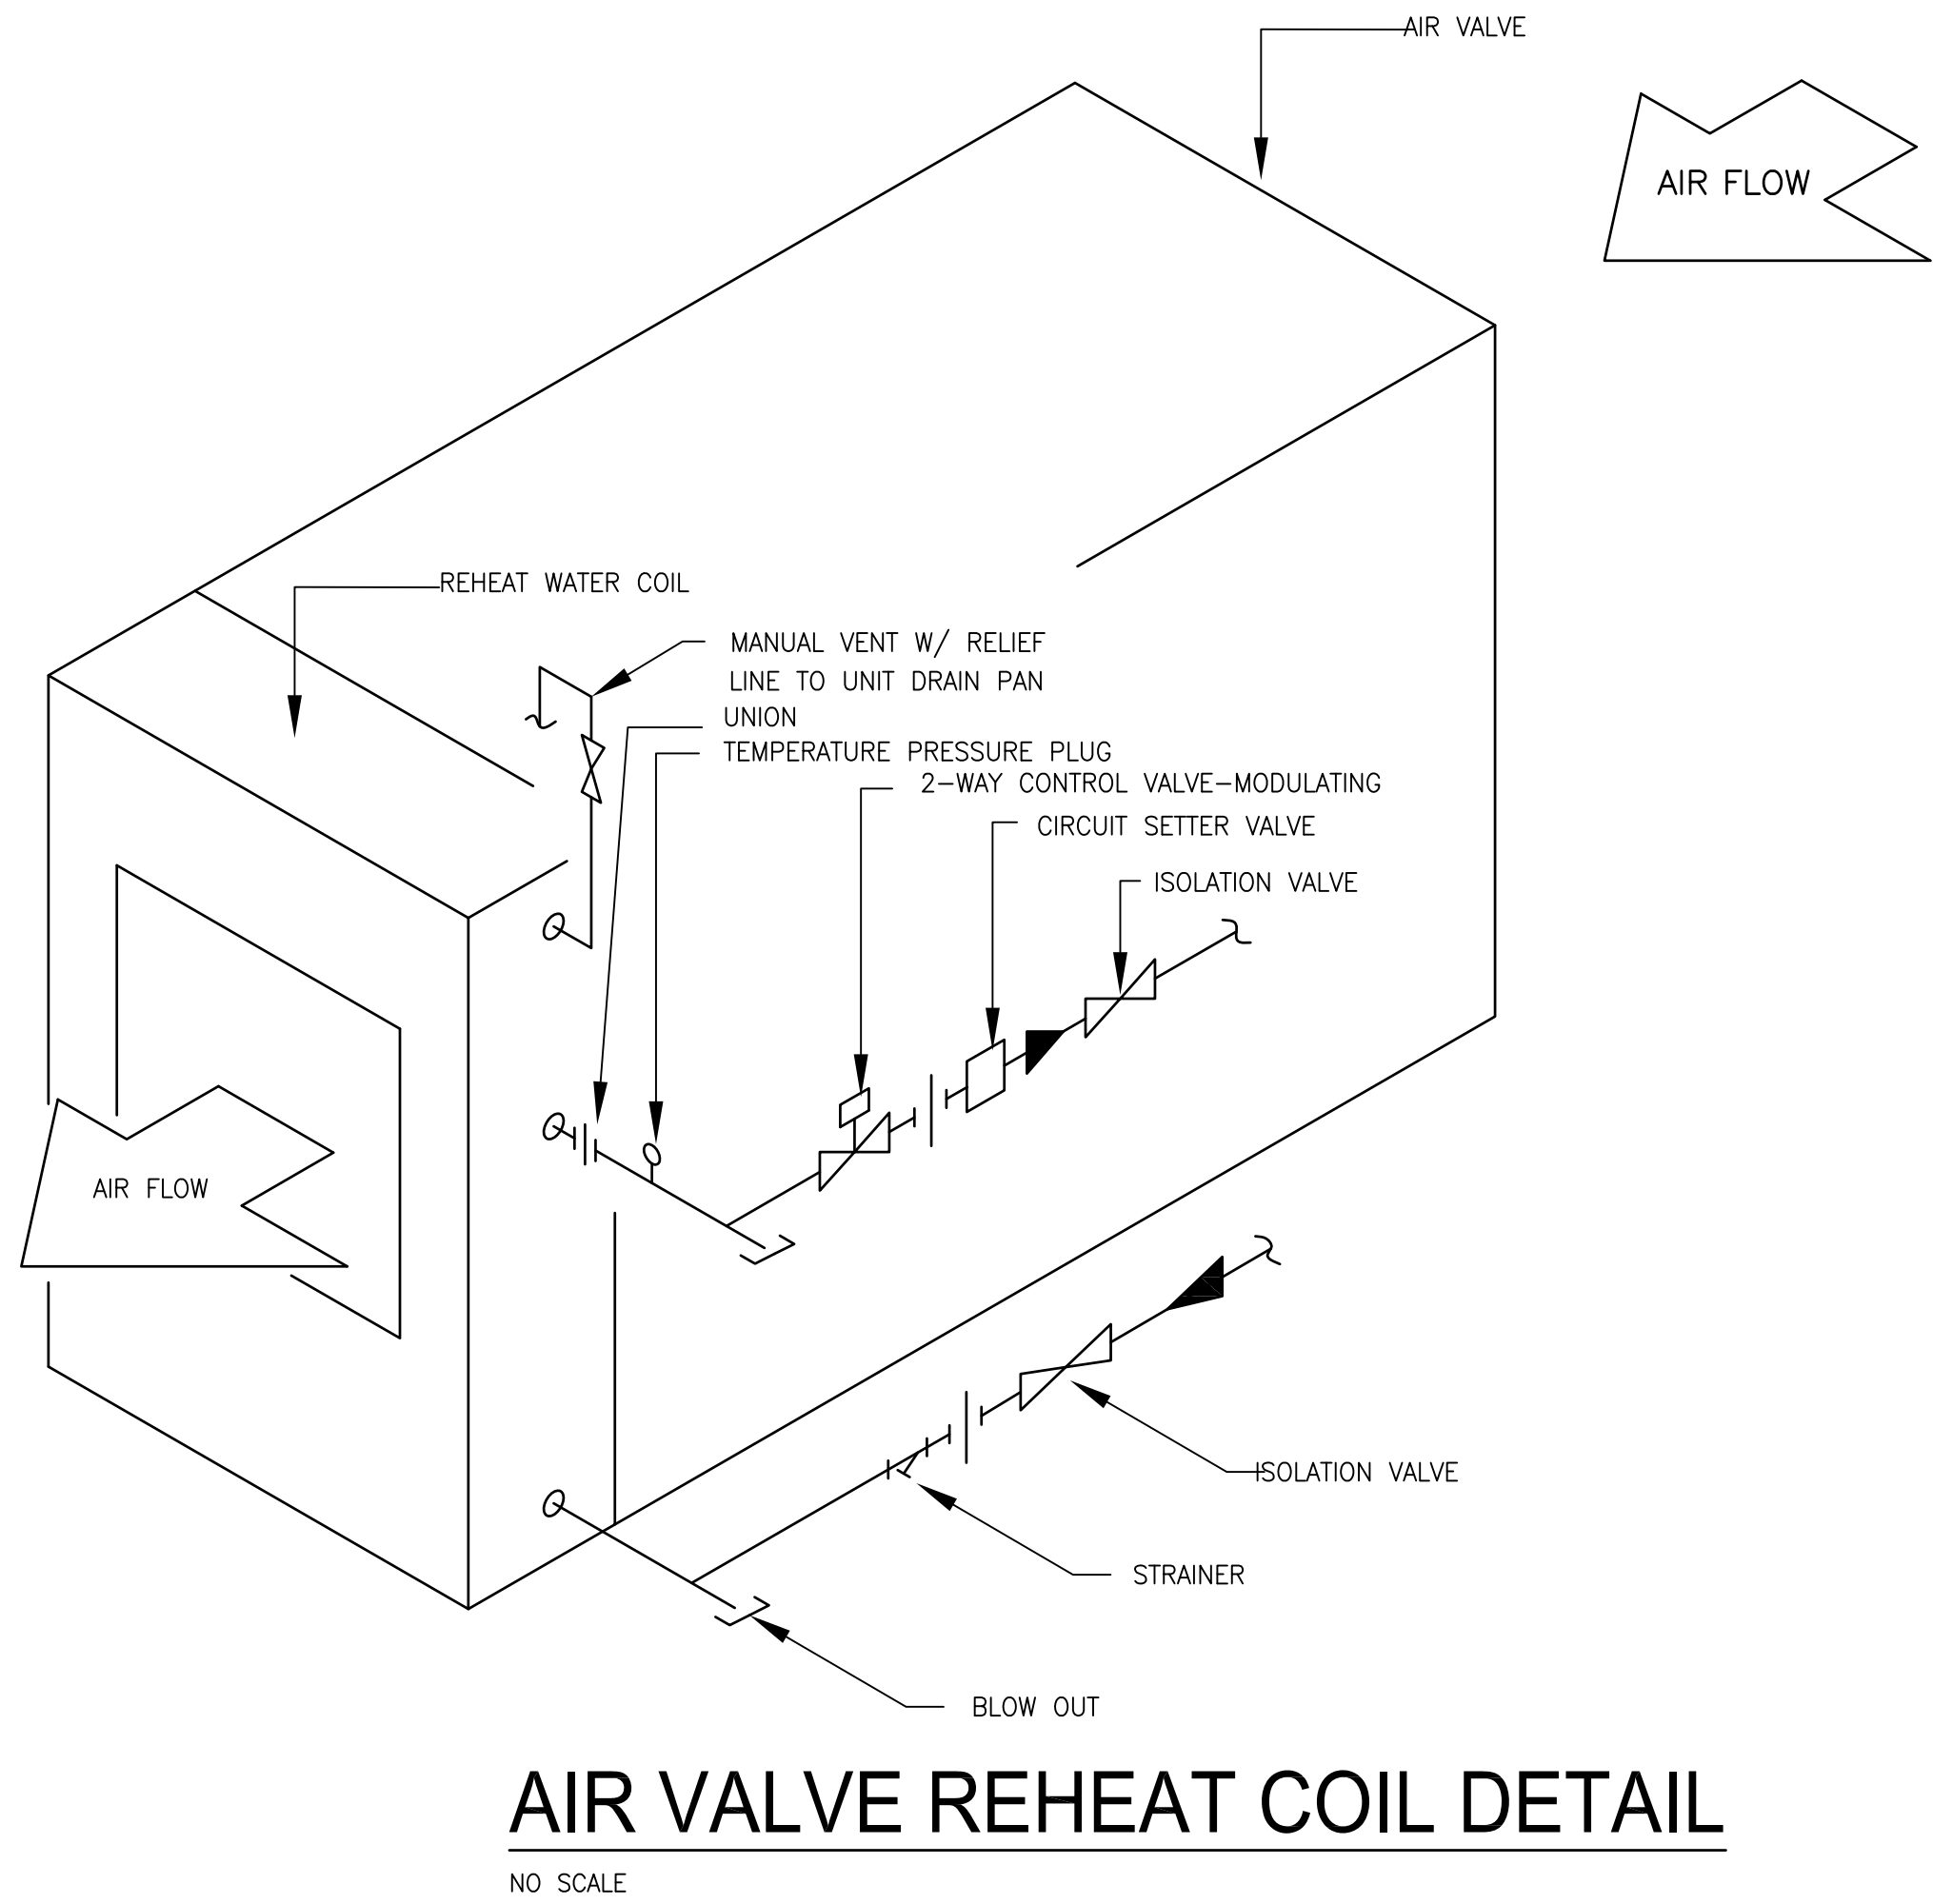
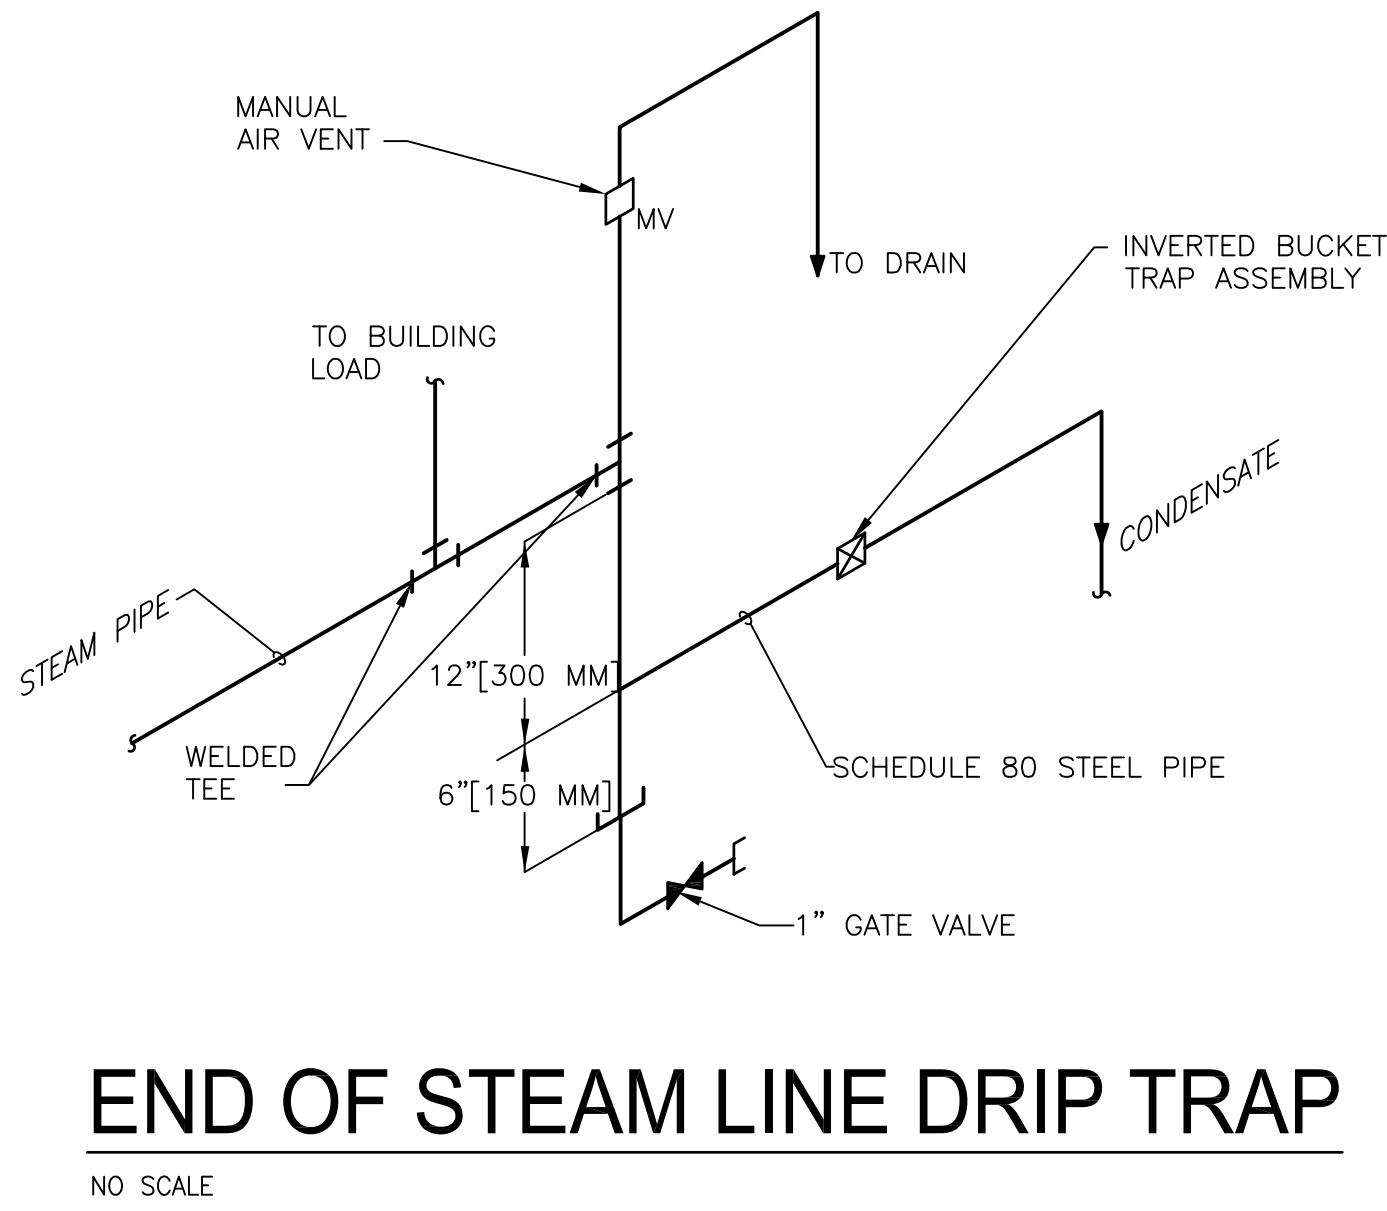


1
2
3
4
5
6
7
8
9

A
B
C
D
E
F

three inches = one foot
one and one half inches = one foot
one inch = one foot
three quarters inch = one foot
one half inch = one foot
three eighths inch = one foot
one quarter inch = one foot
one eighth inch = one foot

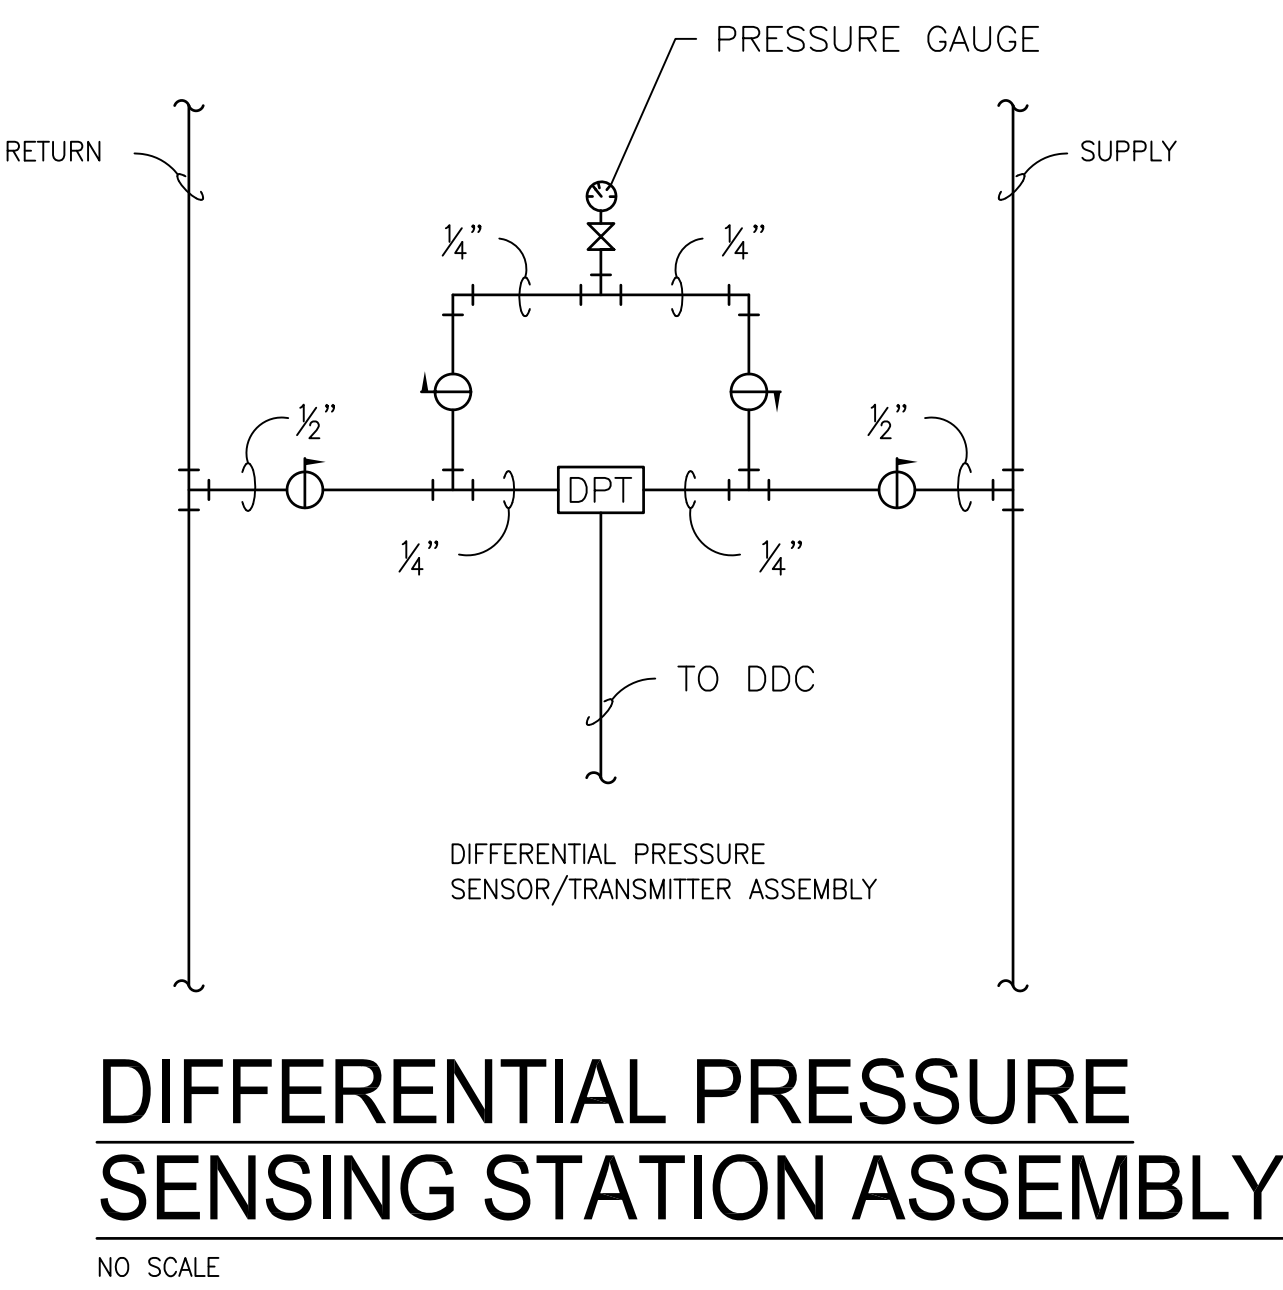

SHEET NOTES	
1.	
SHEET KEYNOTES	
1.	

		<div>CONSULTANTS:</div>	<div>ENGINEER-OF-RECORD STEPHEN T. STEFFE</div> <div>GA. P.E. NO. 24897</div>	<div>ARCHITECT/ENGINEERS:</div> <div><div>AKEA INC.</div><div>3603 NW 98th Street, Suite B Gainesville, FL 32606 Phone: (352) 474-6124 Fax: (352) 474-6324 COA: FL #26693 AKEA Project No. 072-14</div></div>	<div>Drawing Title</div> <div>DETAILS</div>	<div>Project Title</div> <div>NEW SURGICAL 9TH OR SUITE</div>	<div>Project Number</div> <div>508-14-105</div>	<div>Office of Construction and Facilities Management</div>
					<div>Building Number</div>			
					<div>Drawing Number</div> <div>M701</div>	<div>Department of Veterans Affairs</div>		
					<div>18 of 36</div>			
<div>Revisions:</div>	<div>Date</div>							

FINAL SUBMITTAL
APPROVED FOR CONSTRUCTION