


ATTACHMENT A

MASTER VALVE LOCATION PLAN

LOS ANGELES NATIONAL CEMETERY

MASTER VALVE REPLACEMENT PROJECT

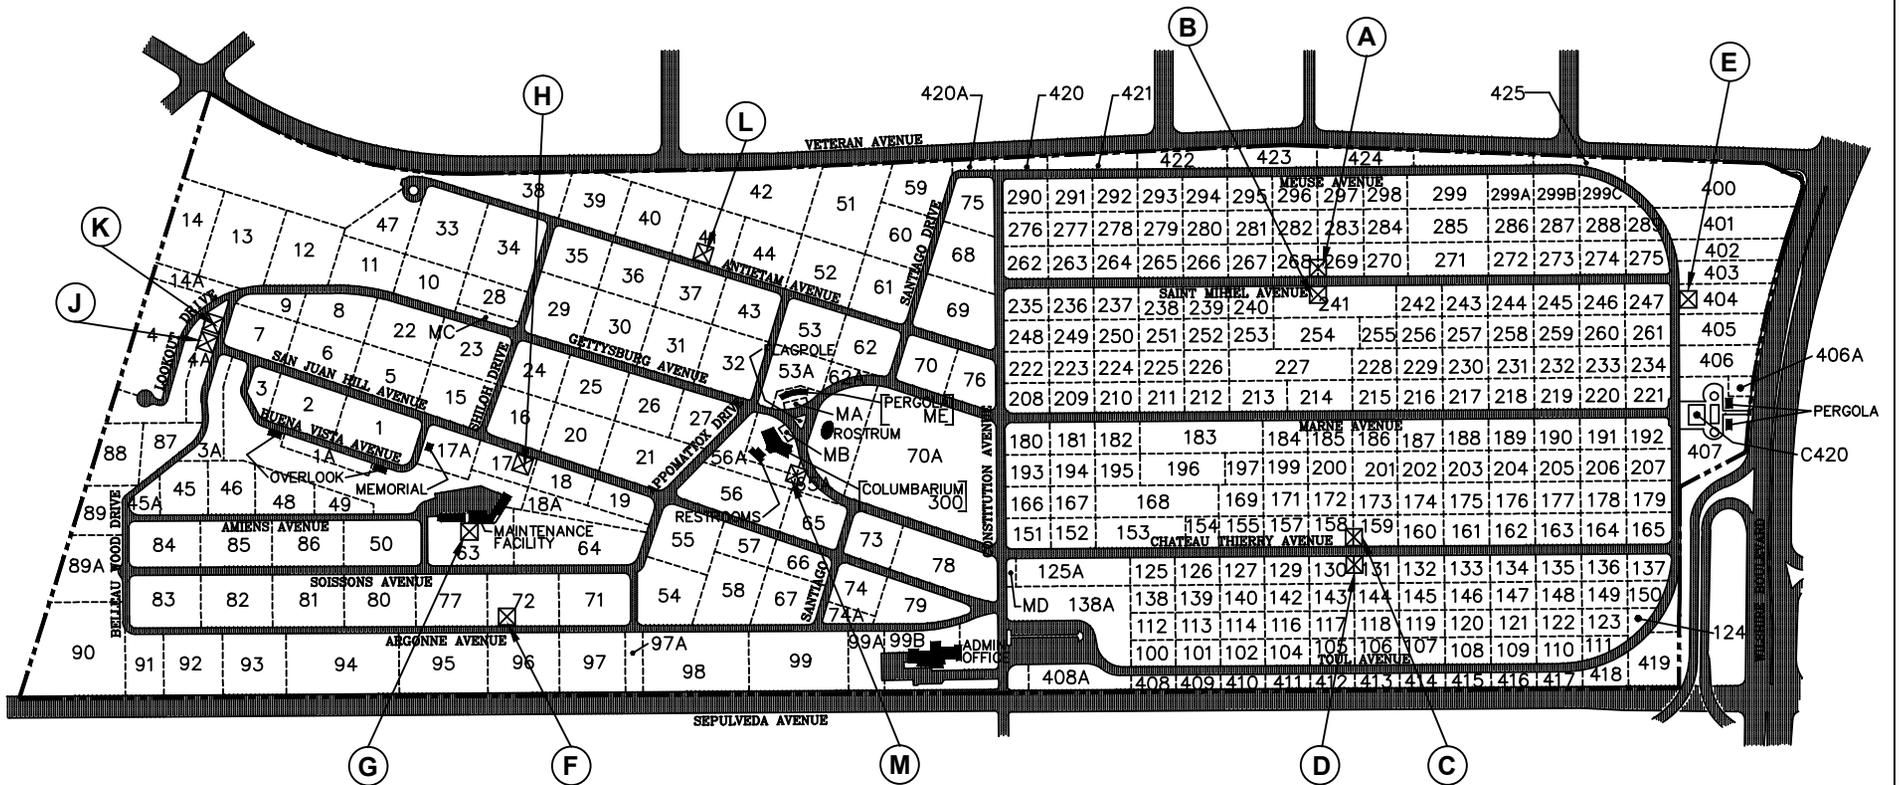

MASTER VALVES TO BE REPLACED: A, D, E, F, G, L and M

NOTE: ALL MASTER VALVES SHOWN REQUIRE VALVE BOX REPLACEMENT