



3 SECTION AT PATIENT LIFT
3/4" = 1'-0"

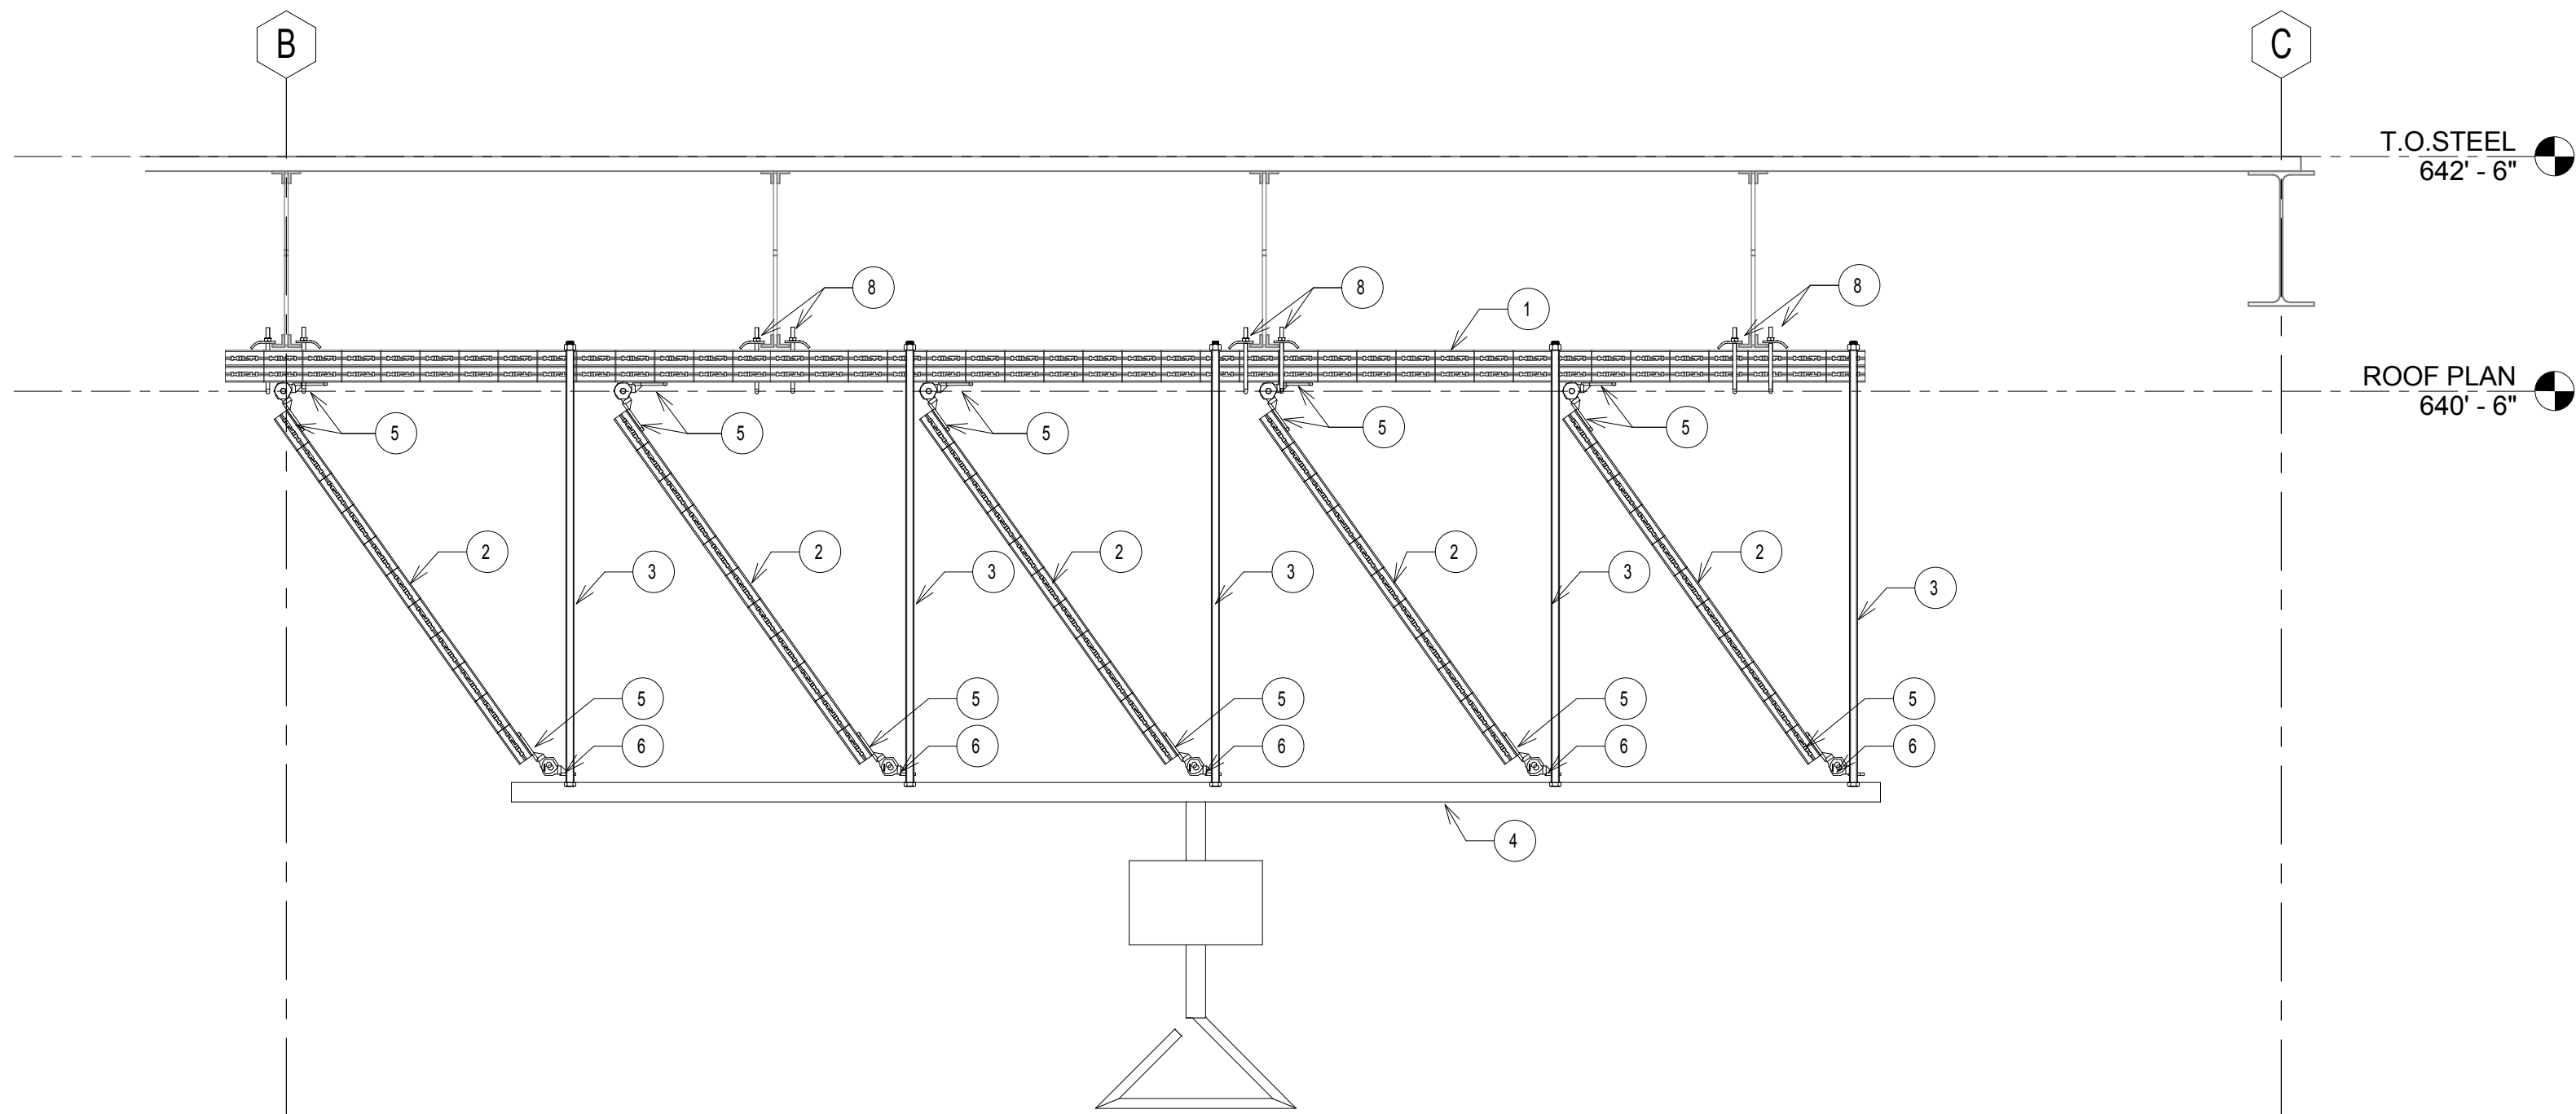

2 SECTION AT PATIENT LIFT
3/4" = 1'-0"

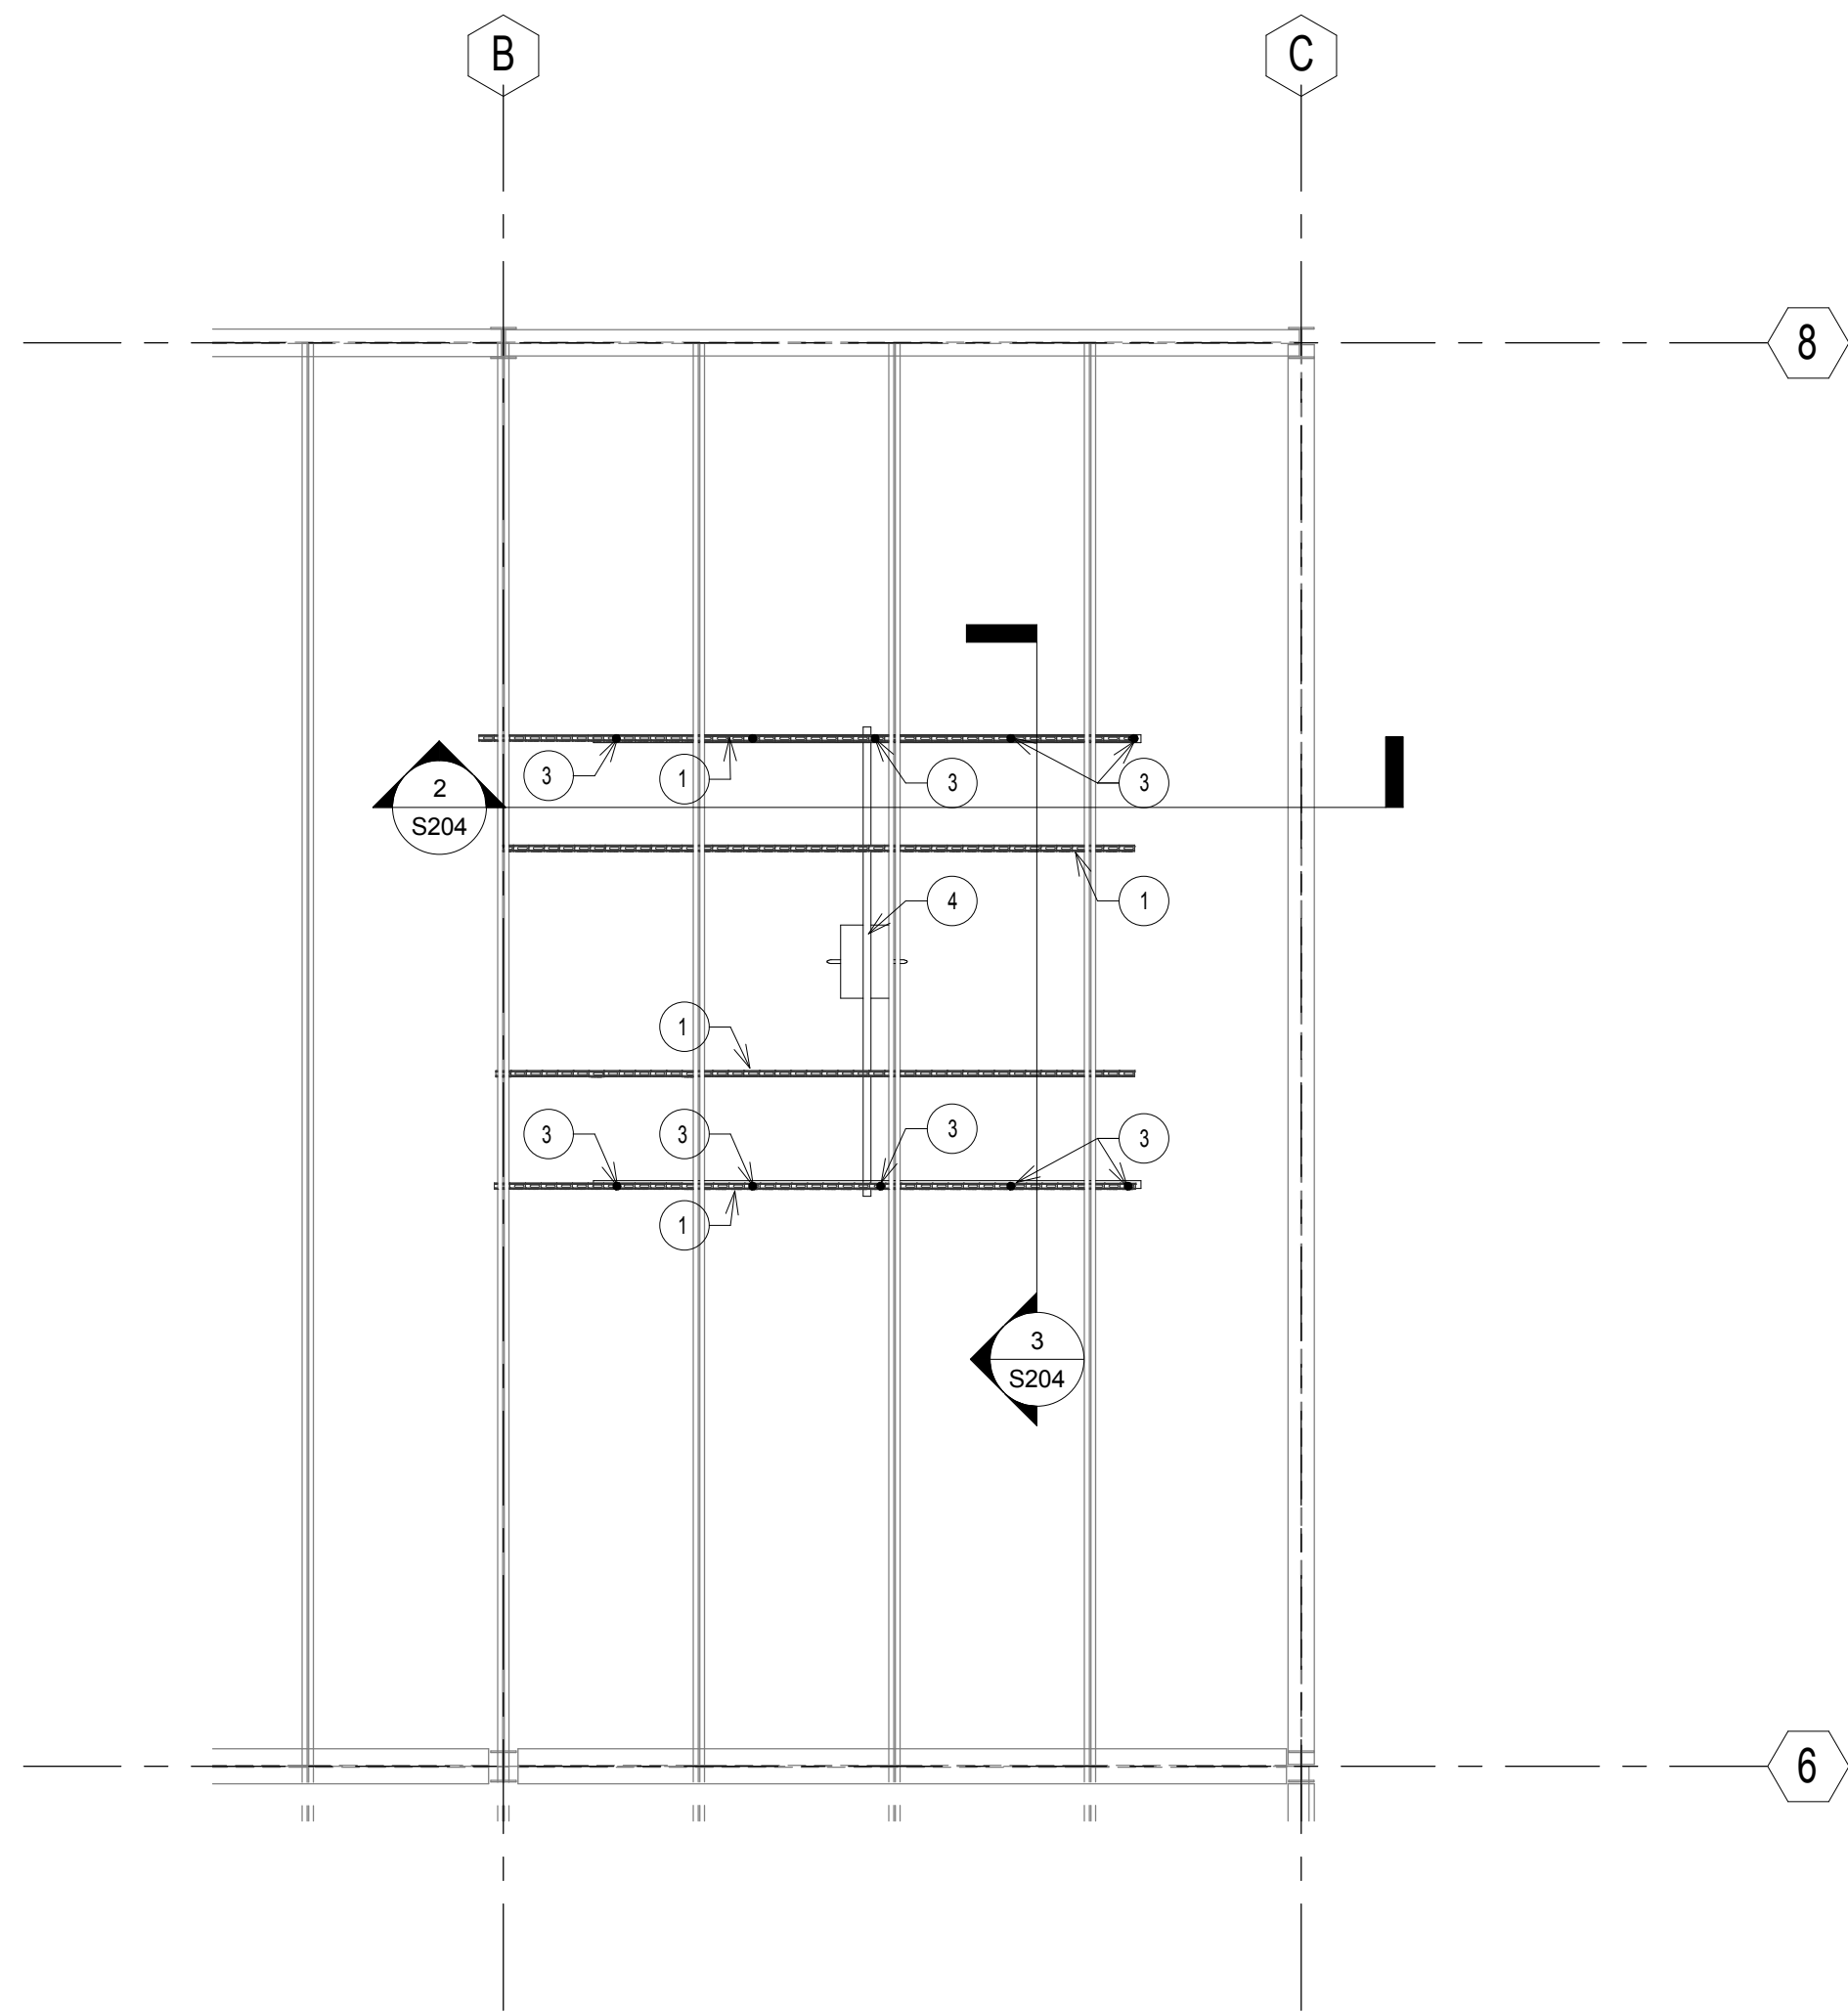

1 CEILING PATIENT LIFT
1/4" = 1'-0"

PARTS LIST	
1	1 5/8" 12 GAGE STRUT 828 (3 1/4" TOTAL HEIGHT)
2	1 5/8" STRUT (12 GAGE) LATERAL BRACE - 2 PER THREADED ROD (1 EA. DIRECTION)
3	1/2" DIA. THREADED ROD, 3'-0" MAX. SPA. PER PATIENT LIFT MANUF. REQUIREMENTS.
4	PATIENT LIFT RAIL PROVIDED BY PATIENT LIFT VENDOR.
5	SEISMIC HINGE, STRUT HALF W/BOLT AND NUT (ITEM NO. 00333309) ATTACHED WITH TWO 1/2" DIA. BOLTS, LOCKWASHERS, AND 1/2" STRUT NUTS.
6	SEISMIC HINGE, BASE HANGER HALF, 1/2" (ITEM NO. 00333309).
7	1/2" DIA. ROD COUPLER W/1/2" LOCK WASHER AND NUT.
8	BEAM CLAMP

PATIENT LIFT NOTES:
1. ALL BARIATRIC PATIENT CEILING LIFTS ARE TO BE ARJO HUNBLEIGH MAXI SKY 600.
2. HLTI STRUT IS THE BASIS OF DESIGN FOR STRUT DESIGN.

FULLY SPRINKLERED
ISSUED FOR BID

CONSULTANTS:

Project Manager
BRAY MOONEY CONSULTING

410 E. 21 STREET
CHESTER, PA. 19013
Tel: (610) 872-3716

Architect

ARRAY HEALTHCARE FACILITIES SOLUTIONS

2520 RENAISSANCE BLVD.,
SUITE 110
KING OF PRUSSIA, PA. 19406
Tel: (610) 270-0599

Structural Engineer

WZG STRUCTURAL CONSULTING ENGINEERS

P.O. BOX 24
40 LITTLE ROAD
ZIEGLERSVILLE, PA. 19402
Tel: (610) 287-3194

MEP/FP Engineer

APOGEE CONSULTING GROUP

7330 CHAPEL HILL ROAD,
SUITE 202
RALEIGH, NC. 27606
Tel: (919) 858-7420

Civil Engineer

GUIDON DESIGN HARRINGTON GROUP

2453 N. DELAWARE STREET
INDIANAPOLIS, IN 46205
Tel: (317) 800-6386

Fire Protection Consultant

HARRINGTON GROUP

7508 E. INDEPENDENCE
BLVD., SUITE 116
CHARLOTTE, NC. 28227
Tel: (704) 531-9277

Cost Estimator

BRAY MOONEY CONSULTING

410 E. 21 STREET
CHESTER, PA. 19013
Tel: (610) 872-3716

Aquatic Consultant

ATLANTIC AQUATIC ENGINEERING

1823 DEEP RUN ROAD
PIPERSVILLE, PA. 18947
Tel: (215) 766-0409

PROJECT MANAGER:

Bray Mooney Consulting

Project Number

3619

Scale

As indicated

Drawing Title

PATIENT LIFT DETAILS

Project Title

BUILDING 69 PM & R RENOVATION

VA Project Number

542-CSI-203

Building Number

69

Drawing Number

S204

Dwg. 13 of 86

Office of
Facilities
Management

Department of
Veterans Affairs

Revisions Date