

GENERAL NOTE:
CONTRACTOR TO REMOVE ALL ITEMS NOTED AND EXCAVATION SOIL AS REQUIRED TO MATCH ELEVATION AT POINT ③ IN PERCENT GRADE.
ALL SOIL IS TO BE ASSUMED UNSUITABLE AND CONTRACTOR CAN USE DETAIL FOUND ON C-101 OR OTHER MEASURES AS RECOMMENDED BY GEO-TECHNICAL ENGINEER TO REACH REQUIRE COMPACTION.
CONTRACTOR TO VERIFY SITE EXISTING SITE CONDITIONS.

CONTRACTOR TO INSTALL NEW CURBING


CONTRACTOR TO PAVE NEW ASPHALT ADDITION.

CONTRACTOR TO INSTALL NEW CURBING AROUND
NEW ASPHALT AREA.


CONTRACTOR TO INSTALL NEW ADA ACCESS RAMP AT LOCATIONS NOTED AT POINT ©

CONTRACTOR TO INSTALL NEW CURBING. CONTRACTOR TO ASSUME UNSUITABLE SOILS.

NEW SLOPE TO MATCH EXISTING GRADED.
CONTRACTOR TO ASSUME UNSUITABLE SOIL AND FOLLOW THE RECOMMENDATIONS OF GEO-TECHNICAL ENGINEER DURING COMPACTION TESTING. (TYP.)

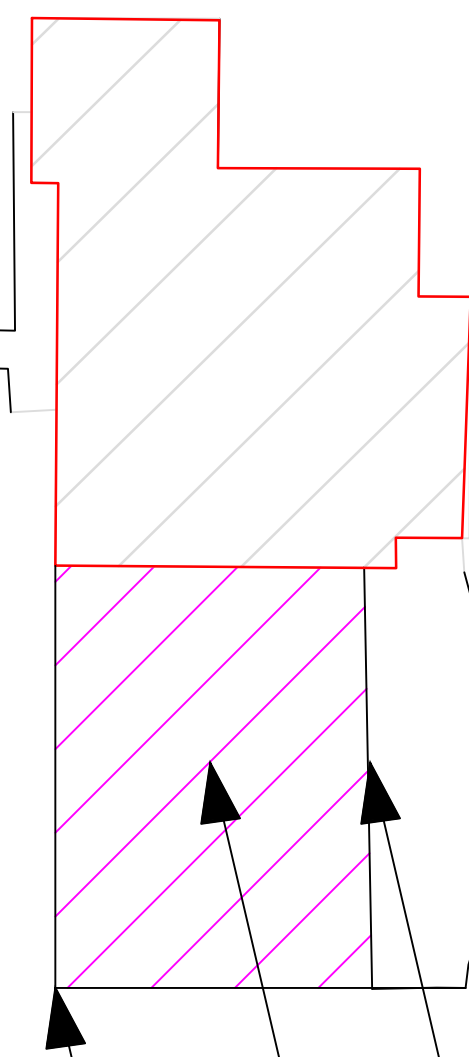

CONTRACTOR TO INSTALL
NEW CURBING SURROUNDING NEW
ASPHALT AREA. SOIL TO BE
ASSUMED UNSUITABLE MATERIAL.

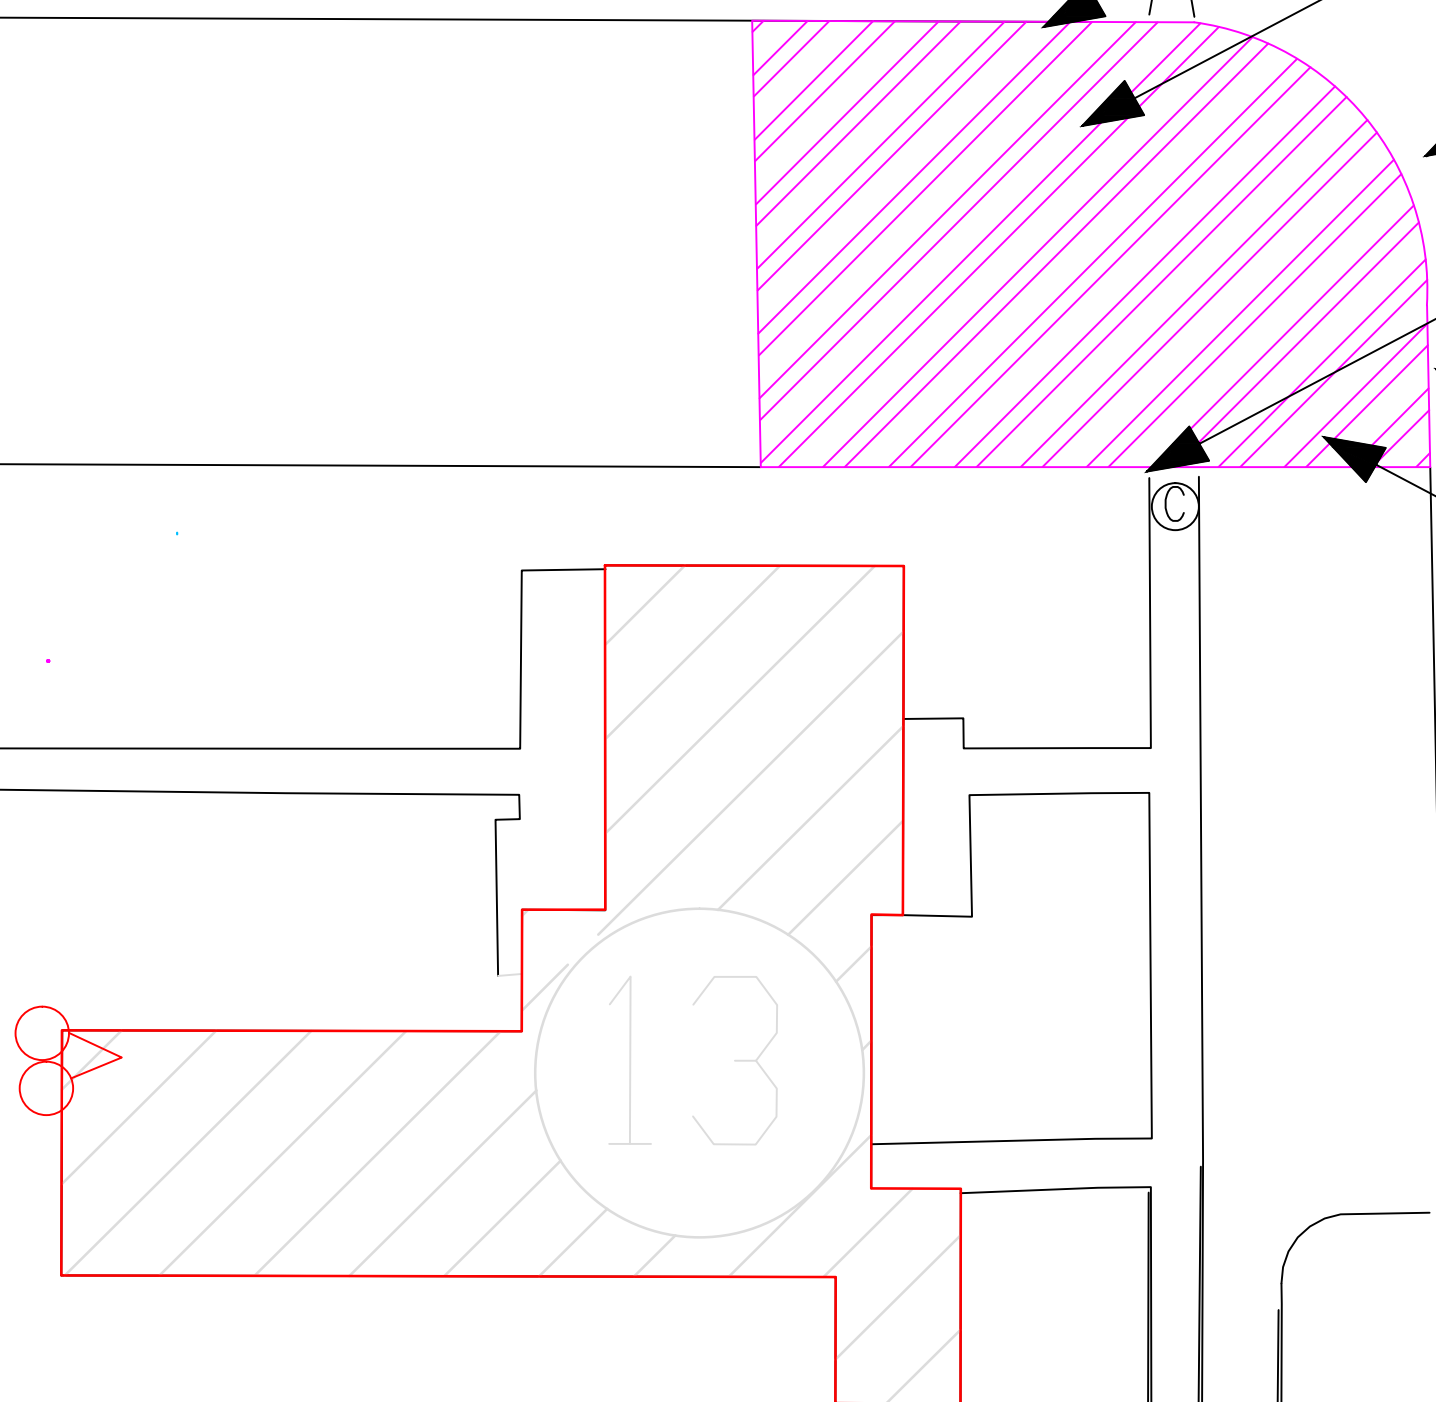[illegible]

| | |
|---|---|
| 1 | Drawing Title |
| 2 | BLDG 13 PARKING |
| 3 | CONNECTION |
| 4 | Approved: Safety Manager/M&O Supervisor |
| 5 | Approved: Chief of Facilities Management Svr. |

| | |
|---------------|-------------|
| Date | 30 MAY 2014 |
| Project No. | 659-14-011 |
| DRAWING NO. | C-104 |
| DWG. 11 OF 11 | |

